






FRONT ELEVATION

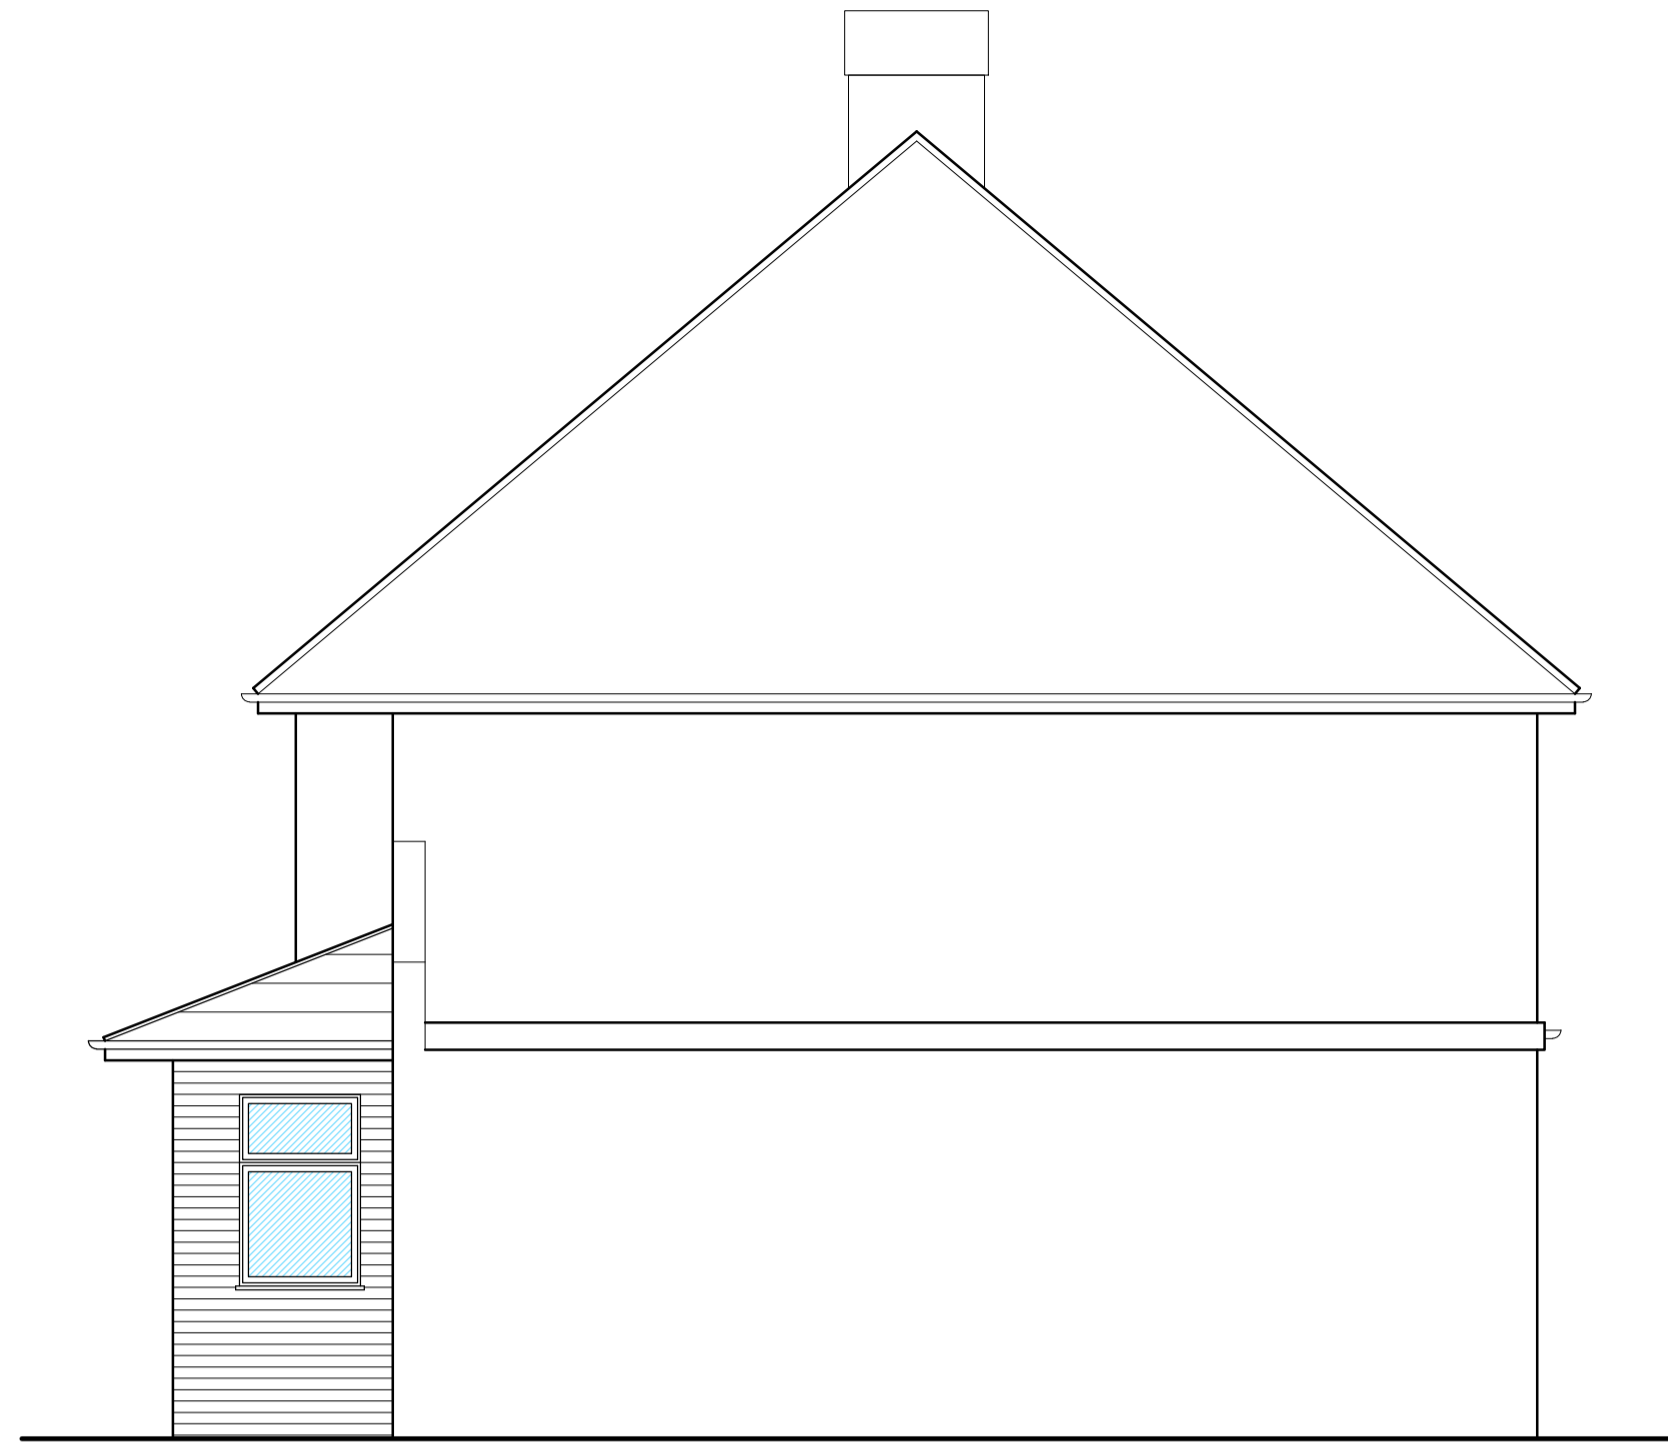


SIDE ELEVATION

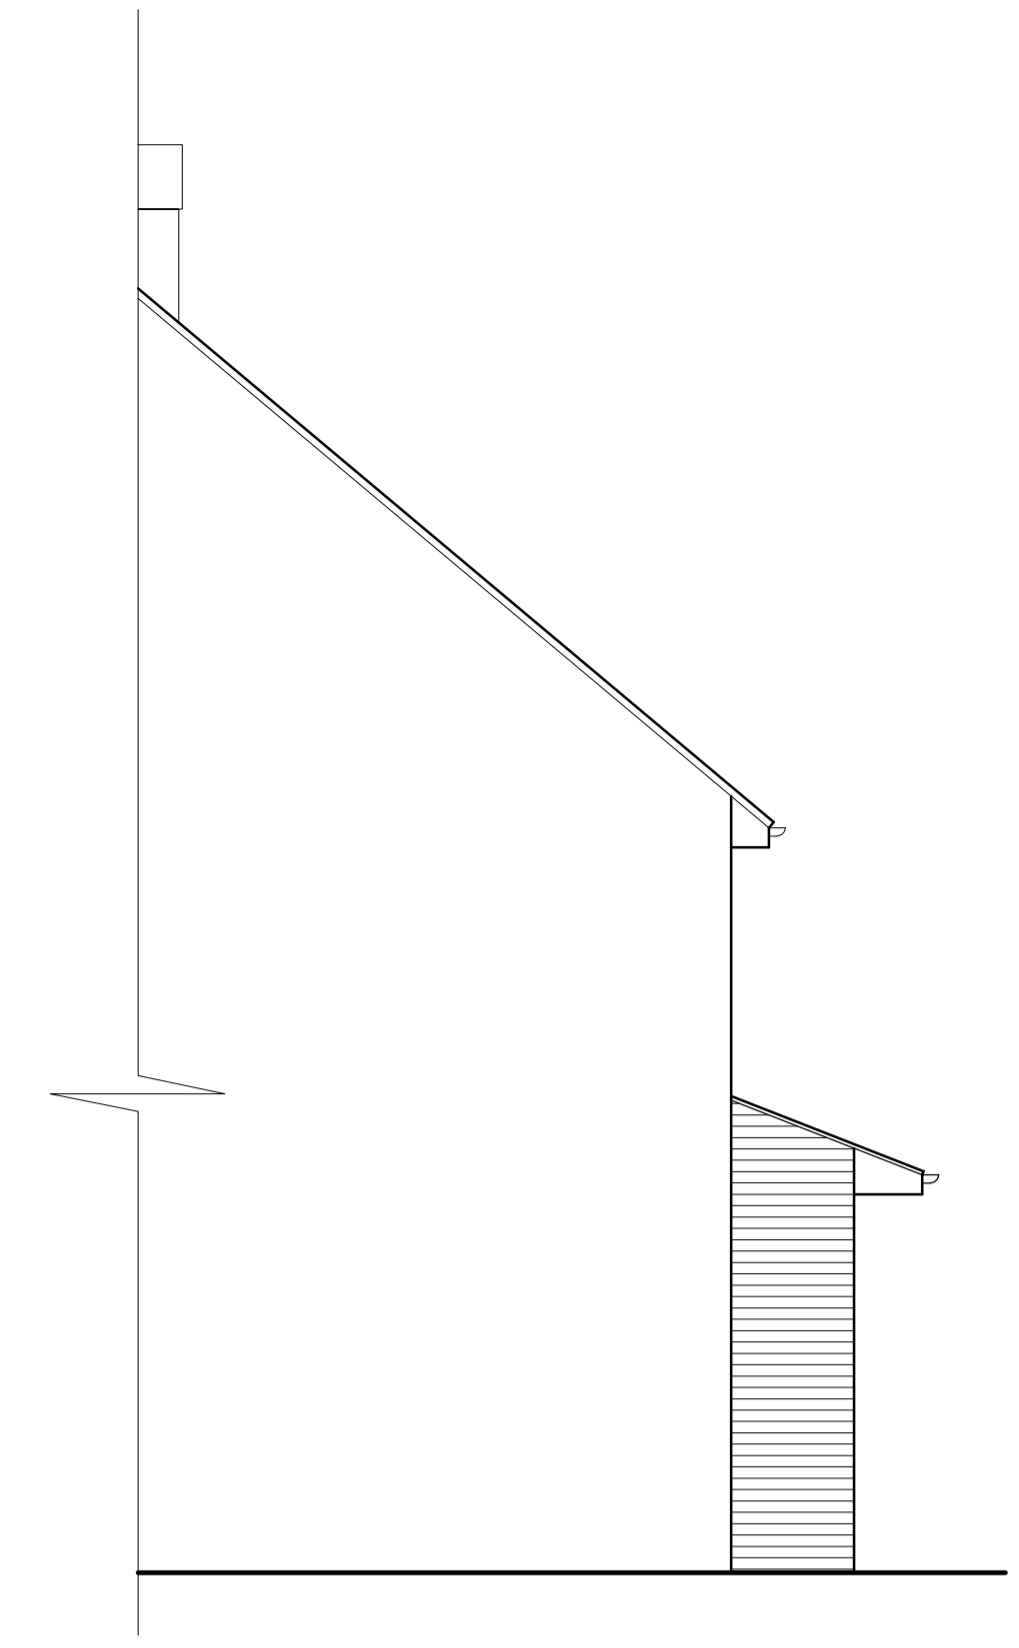


SIDE ELEVATION

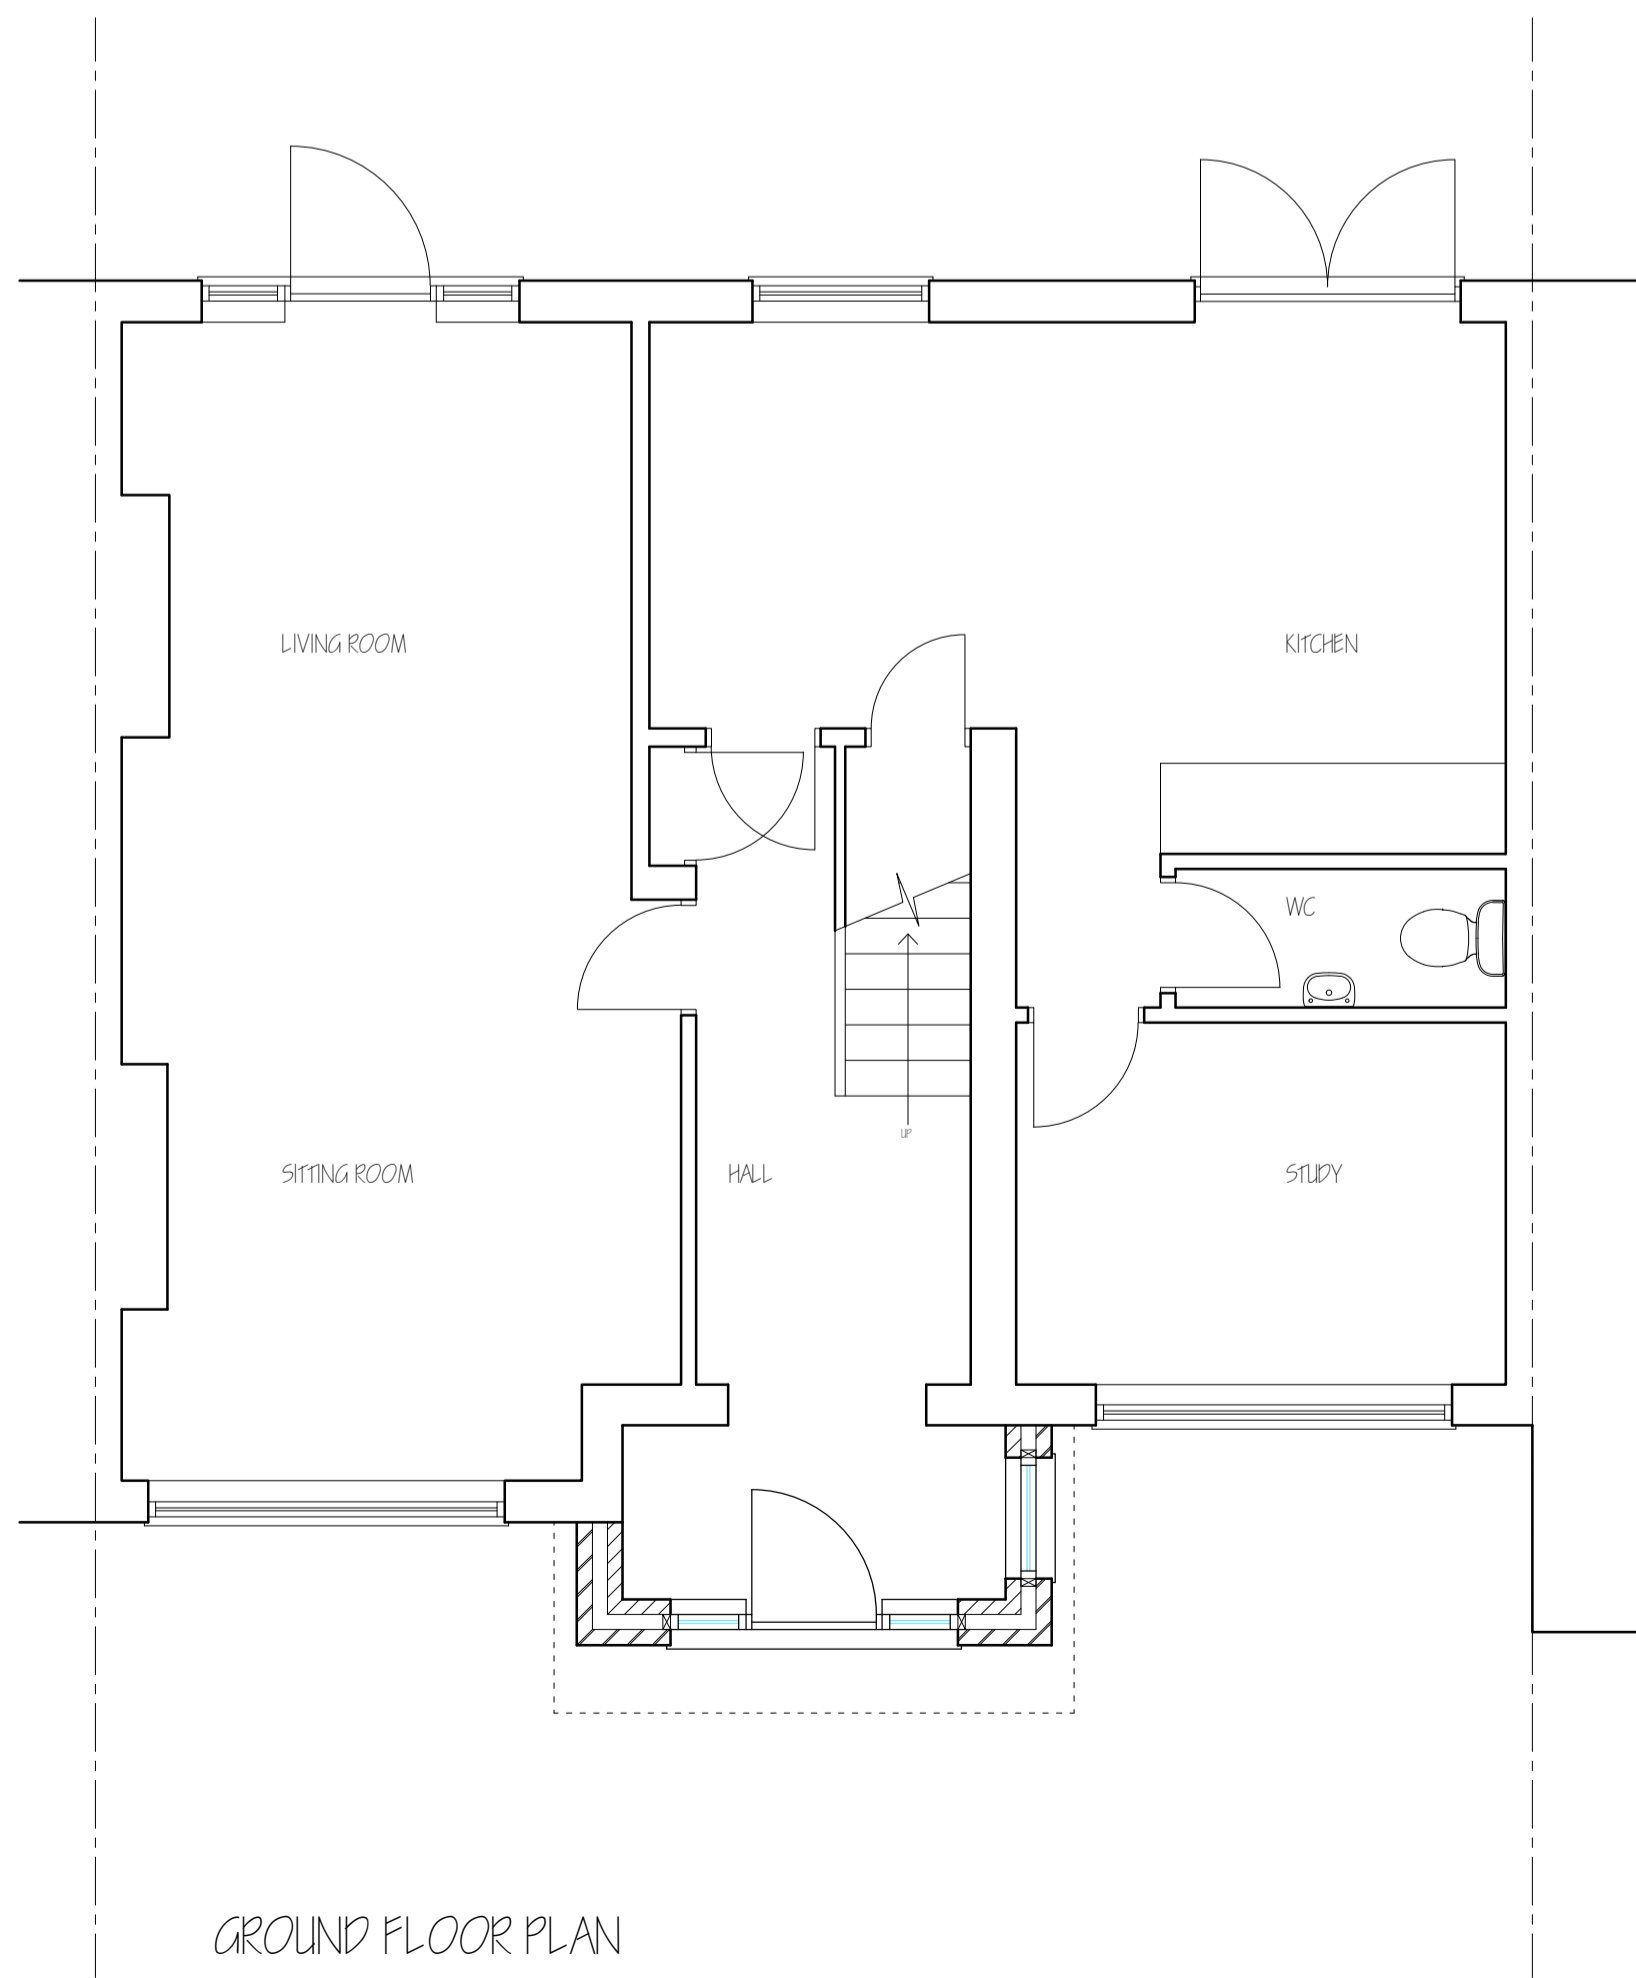

GROUND FLOOR PLAN

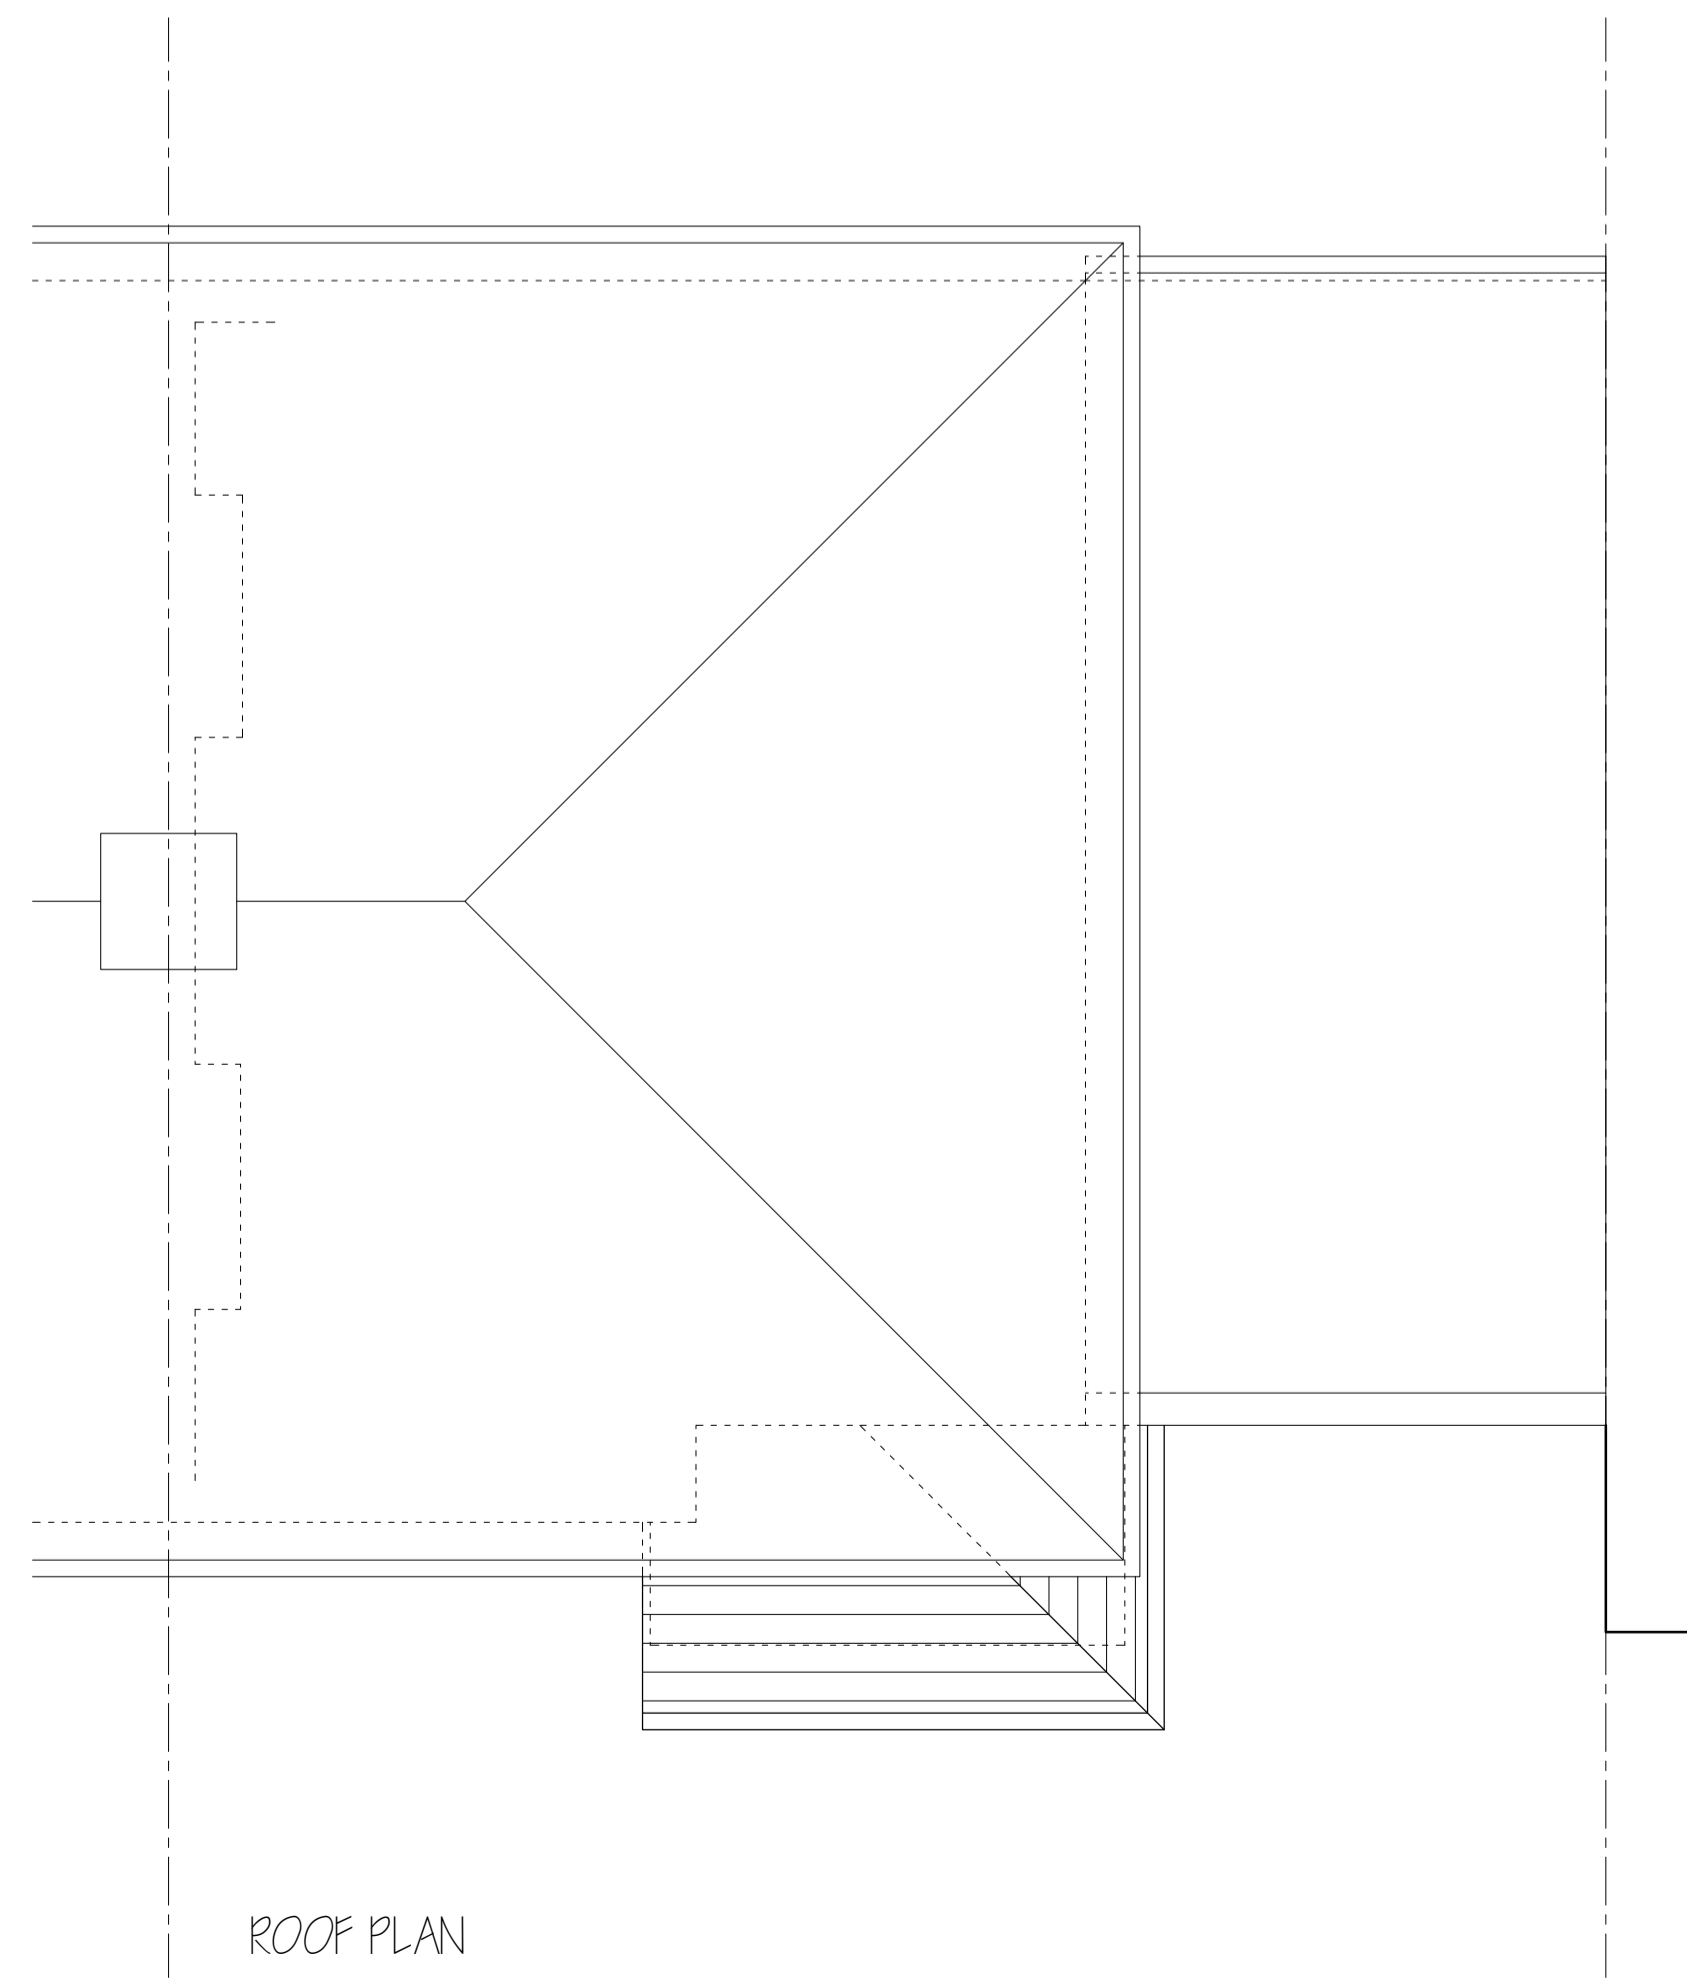

ROOF PLAN

 

THIS DRAWING PRINTED ON A1 SIZE PAPER



HOME EXTENSION DESIGNS
 60 BRIDGE ROAD EAST
 WELWYN GARDEN CITY
 HERTS AL7 1JU
 tel : 01707 393971
 fax : 01707 393980
 e:stuartc@hed.co.uk

Project: 375 ST ALBANS ROAD WEST,
 HATFIELD

Drawing Title: PLANS AND ELEVATIONS
 AS PROPOSED

Drawn By: ALI	Scale: 1:100	Date: April 2012
City/State: PLANNING	Checked:	
Drawing No: 2833-P01	Revised:	

