



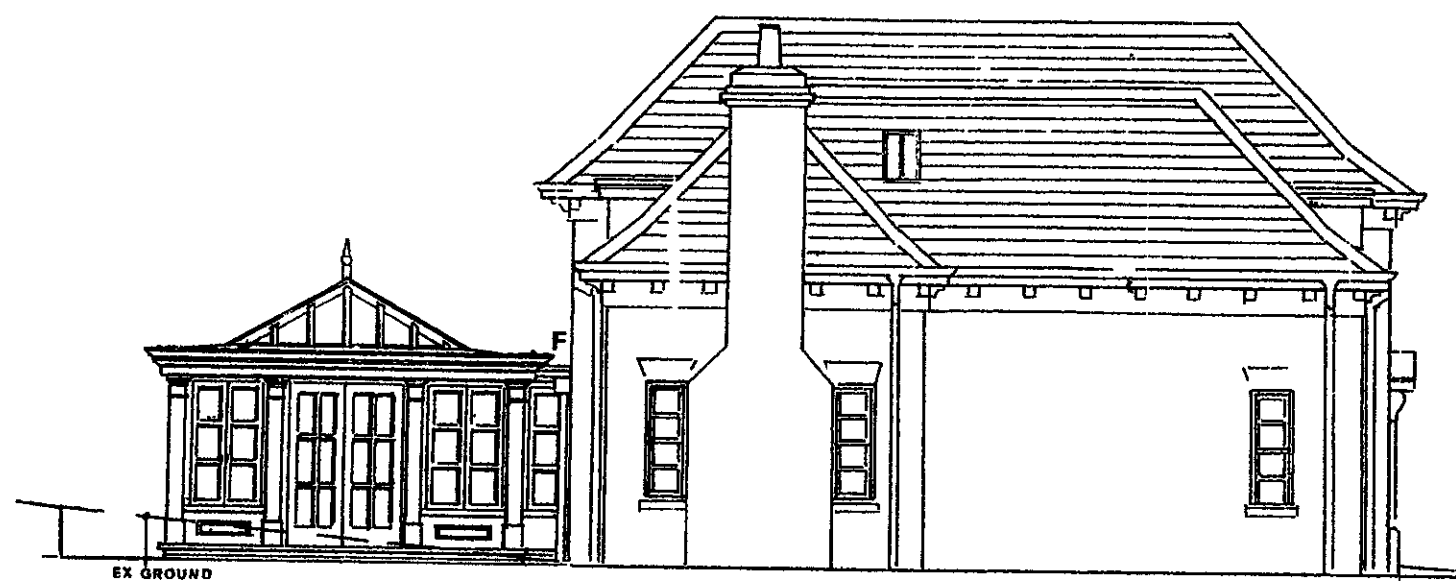

PROPOSED CONSERVATORY
NORTH WEST ELEVATION




PROPOSED CONSERVATORY
SOUTH WEST ELEVATION

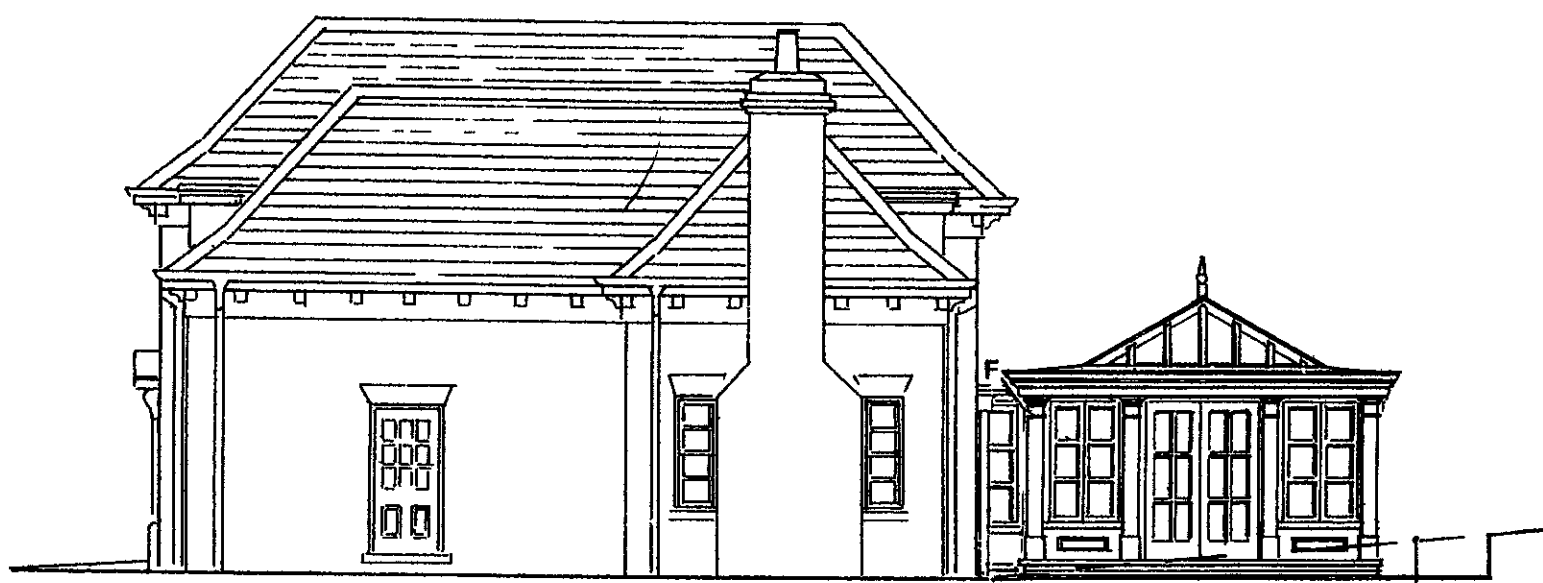


PROPOSED CONSERVATORY
NORTH EAST ELEVATION

SCALE 1:100


- A Fully glazed roof
- B Timber framing with paint finish
- C Moulded fascia with open metal guttering
- D Inset timber panel
- E Brick plinth to match existing brickwork
- F Lead flashings

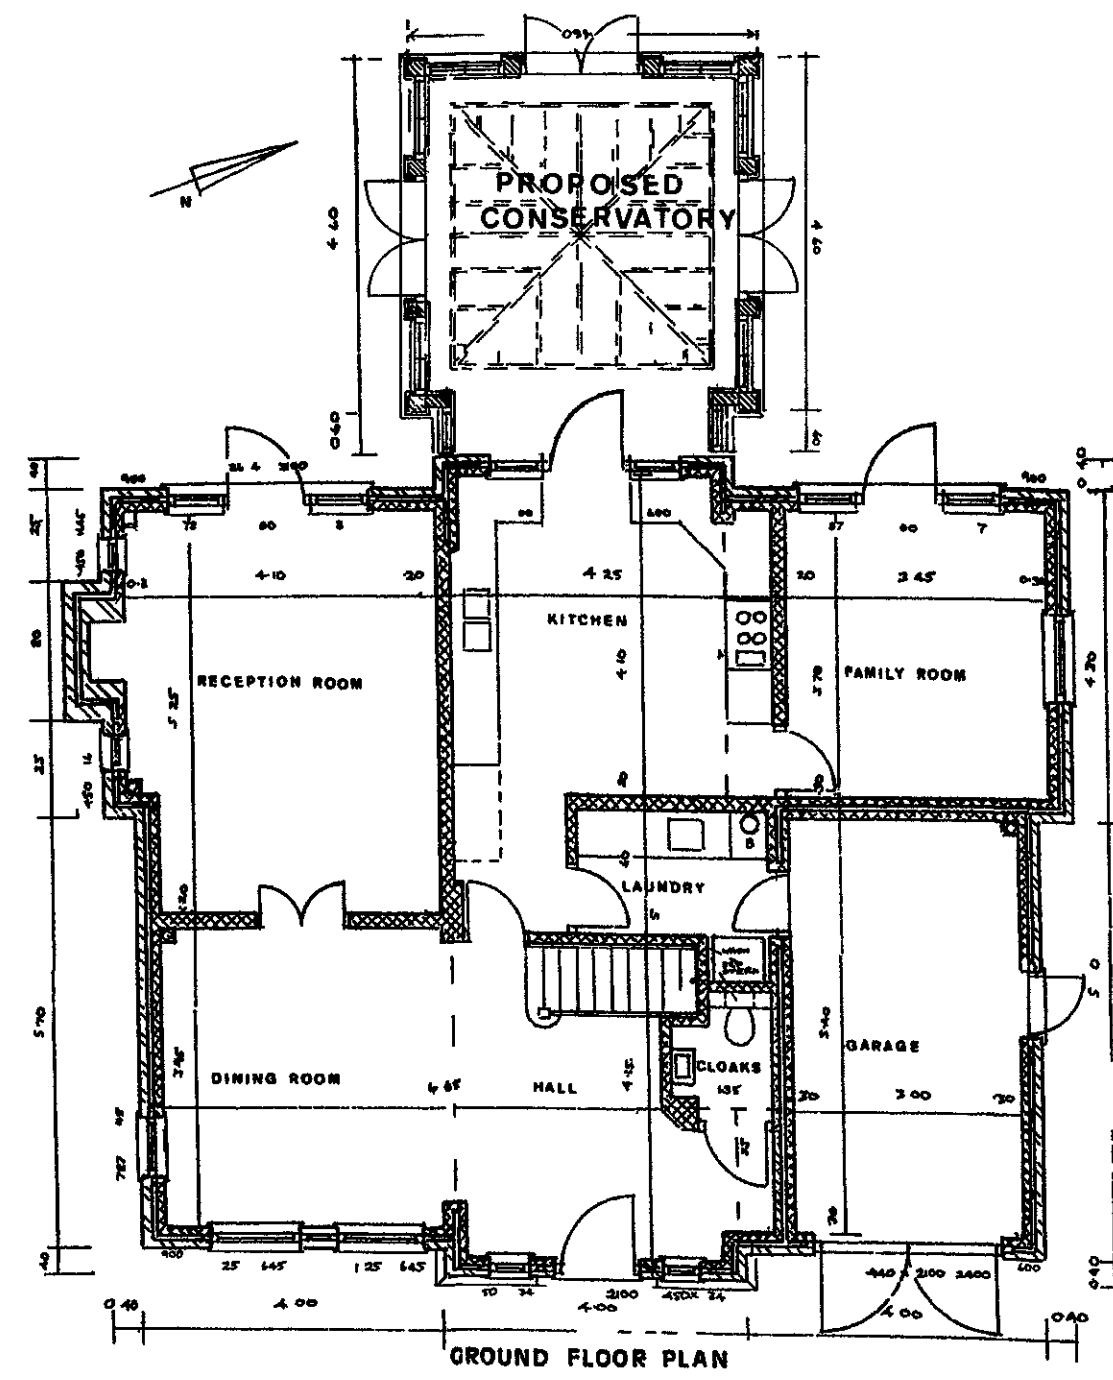

GROUND FLOOR PLAN

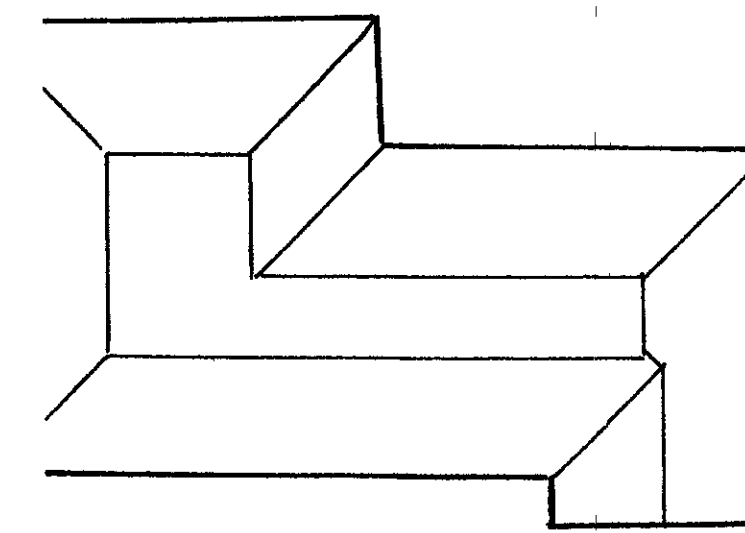


No 35

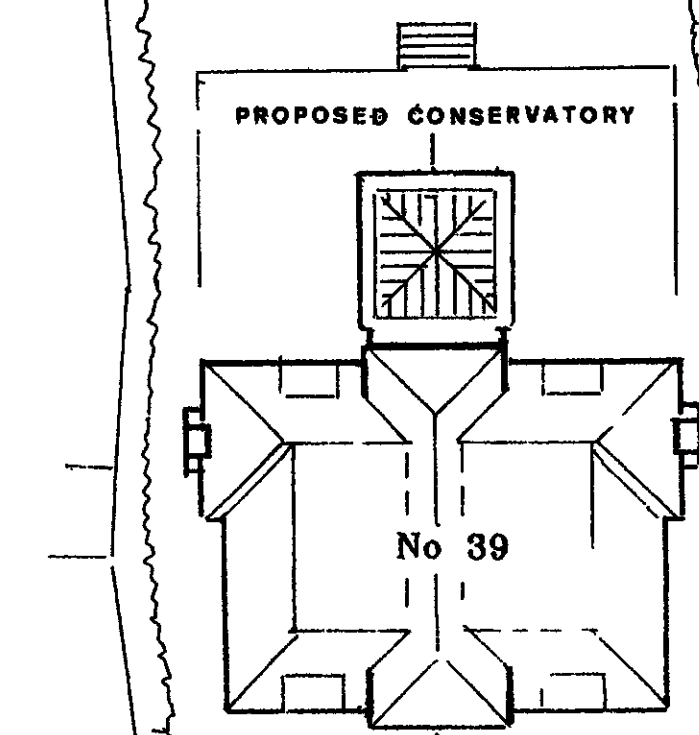

Kentish Lane

SITE PLAN 1:200
& ROOF PLAN

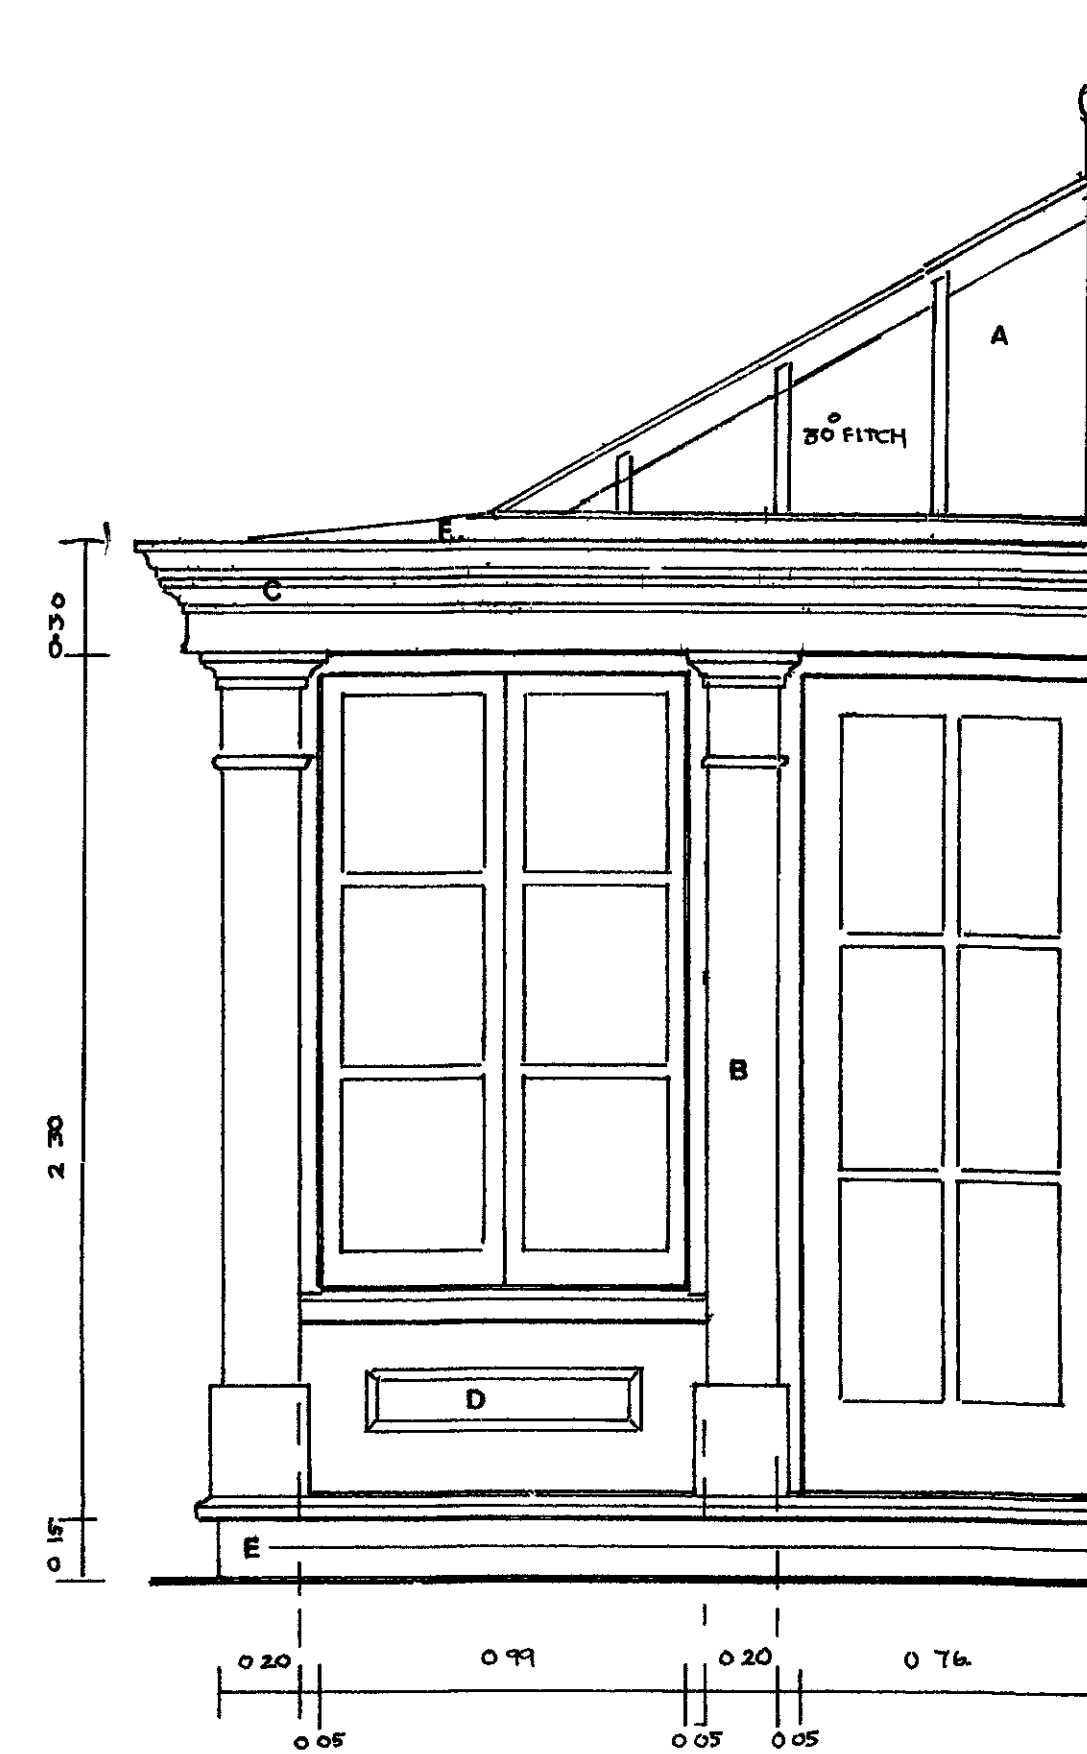


DETAIL SCALE: 1:20

W. J. WHITFIELD
ARCHITECTURAL
CONSULTANTS
- 9 NOV 2010
- 2010/2604
No.

Proposed Rear Conservatory
at 39 Kentish Lane
Brookmans Park Herts

Ivan J. Clarke & John W. Barrett
Architectural Consultants
Appletrees Mill Lane Welwyn Herts AL6 9ES
Tel: 01438 714135 Fax: 01438 714675

Scale 1:100, 1:200, 1:20
Date Oct. 2009
Dwg Ref A/748

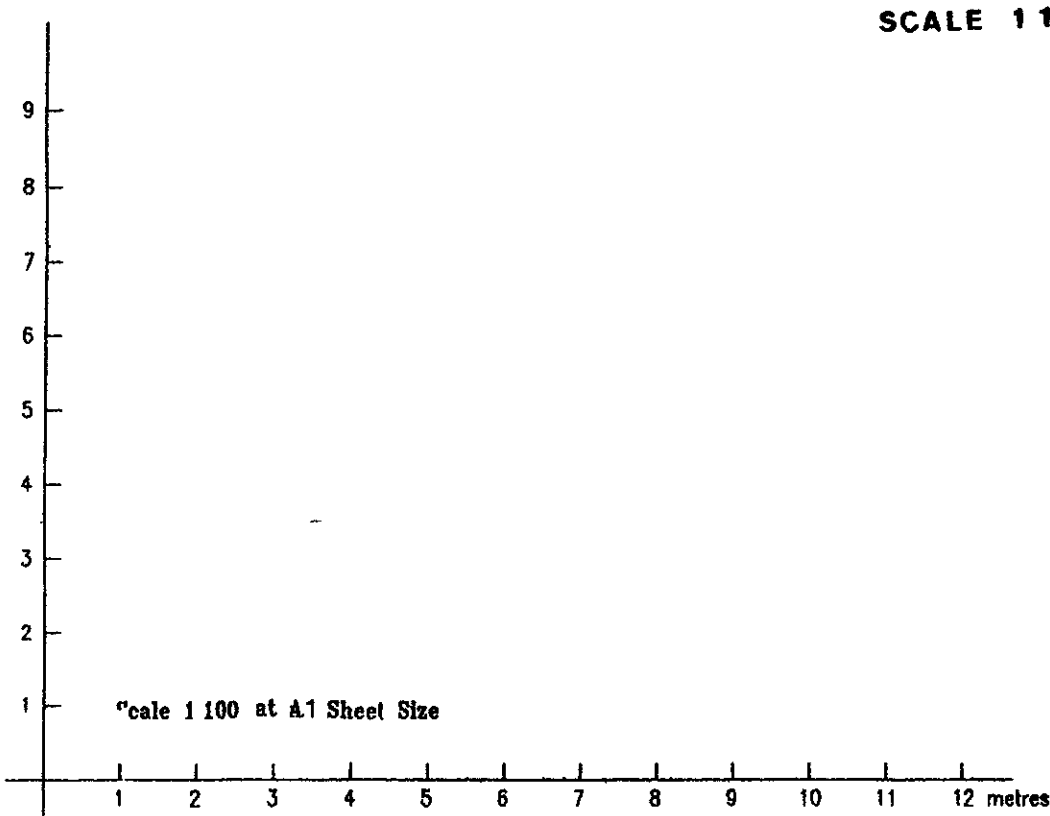

Scale 1:100 at A1 Sheet Size