




GROUND FLOOR PLAN
SCALE 1:100

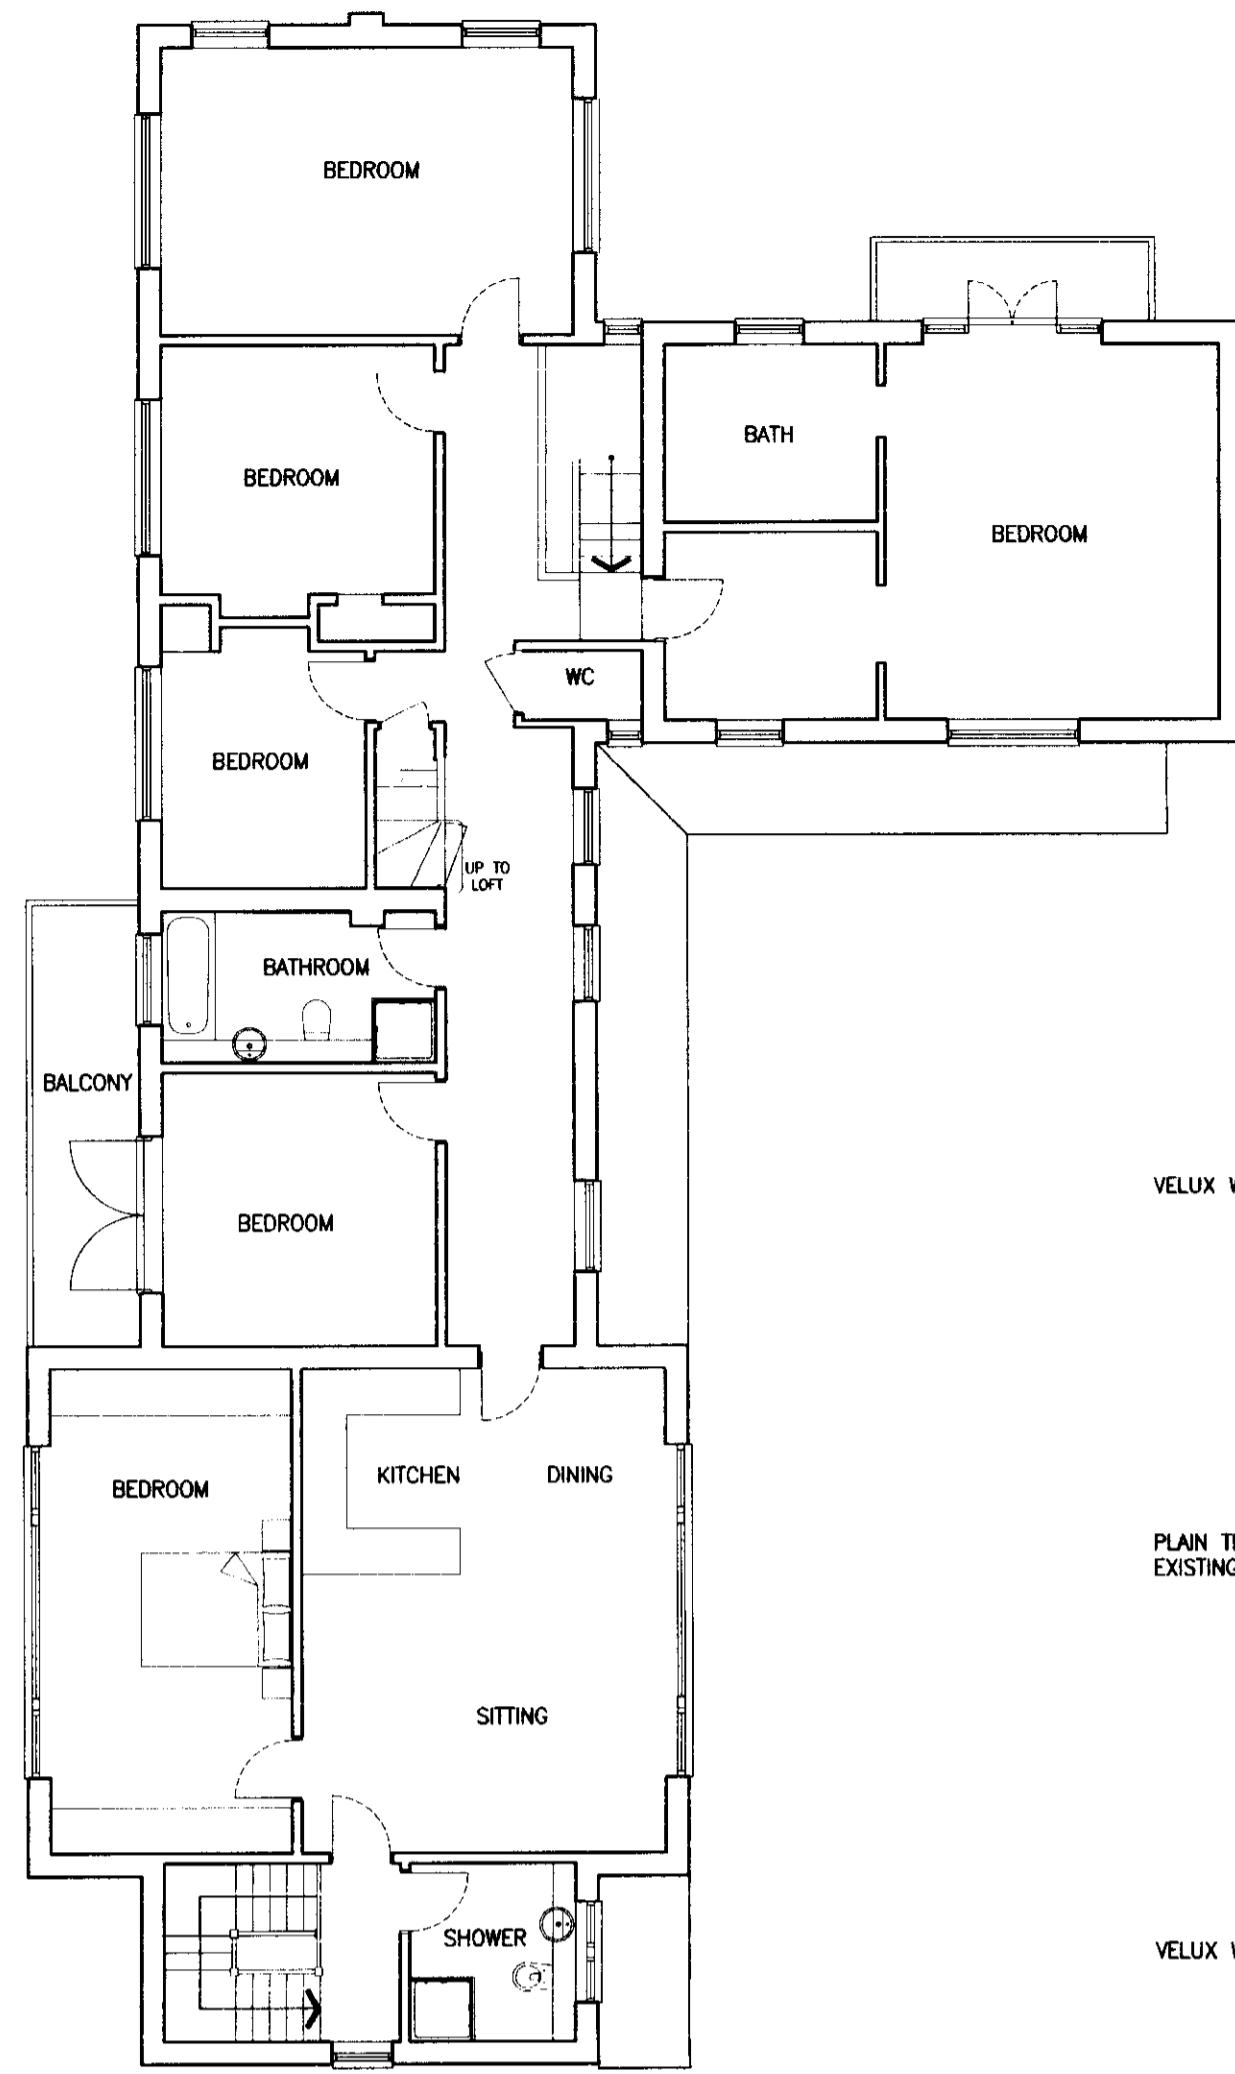


FIRST FLOOR PLAN
SCALE 1:100

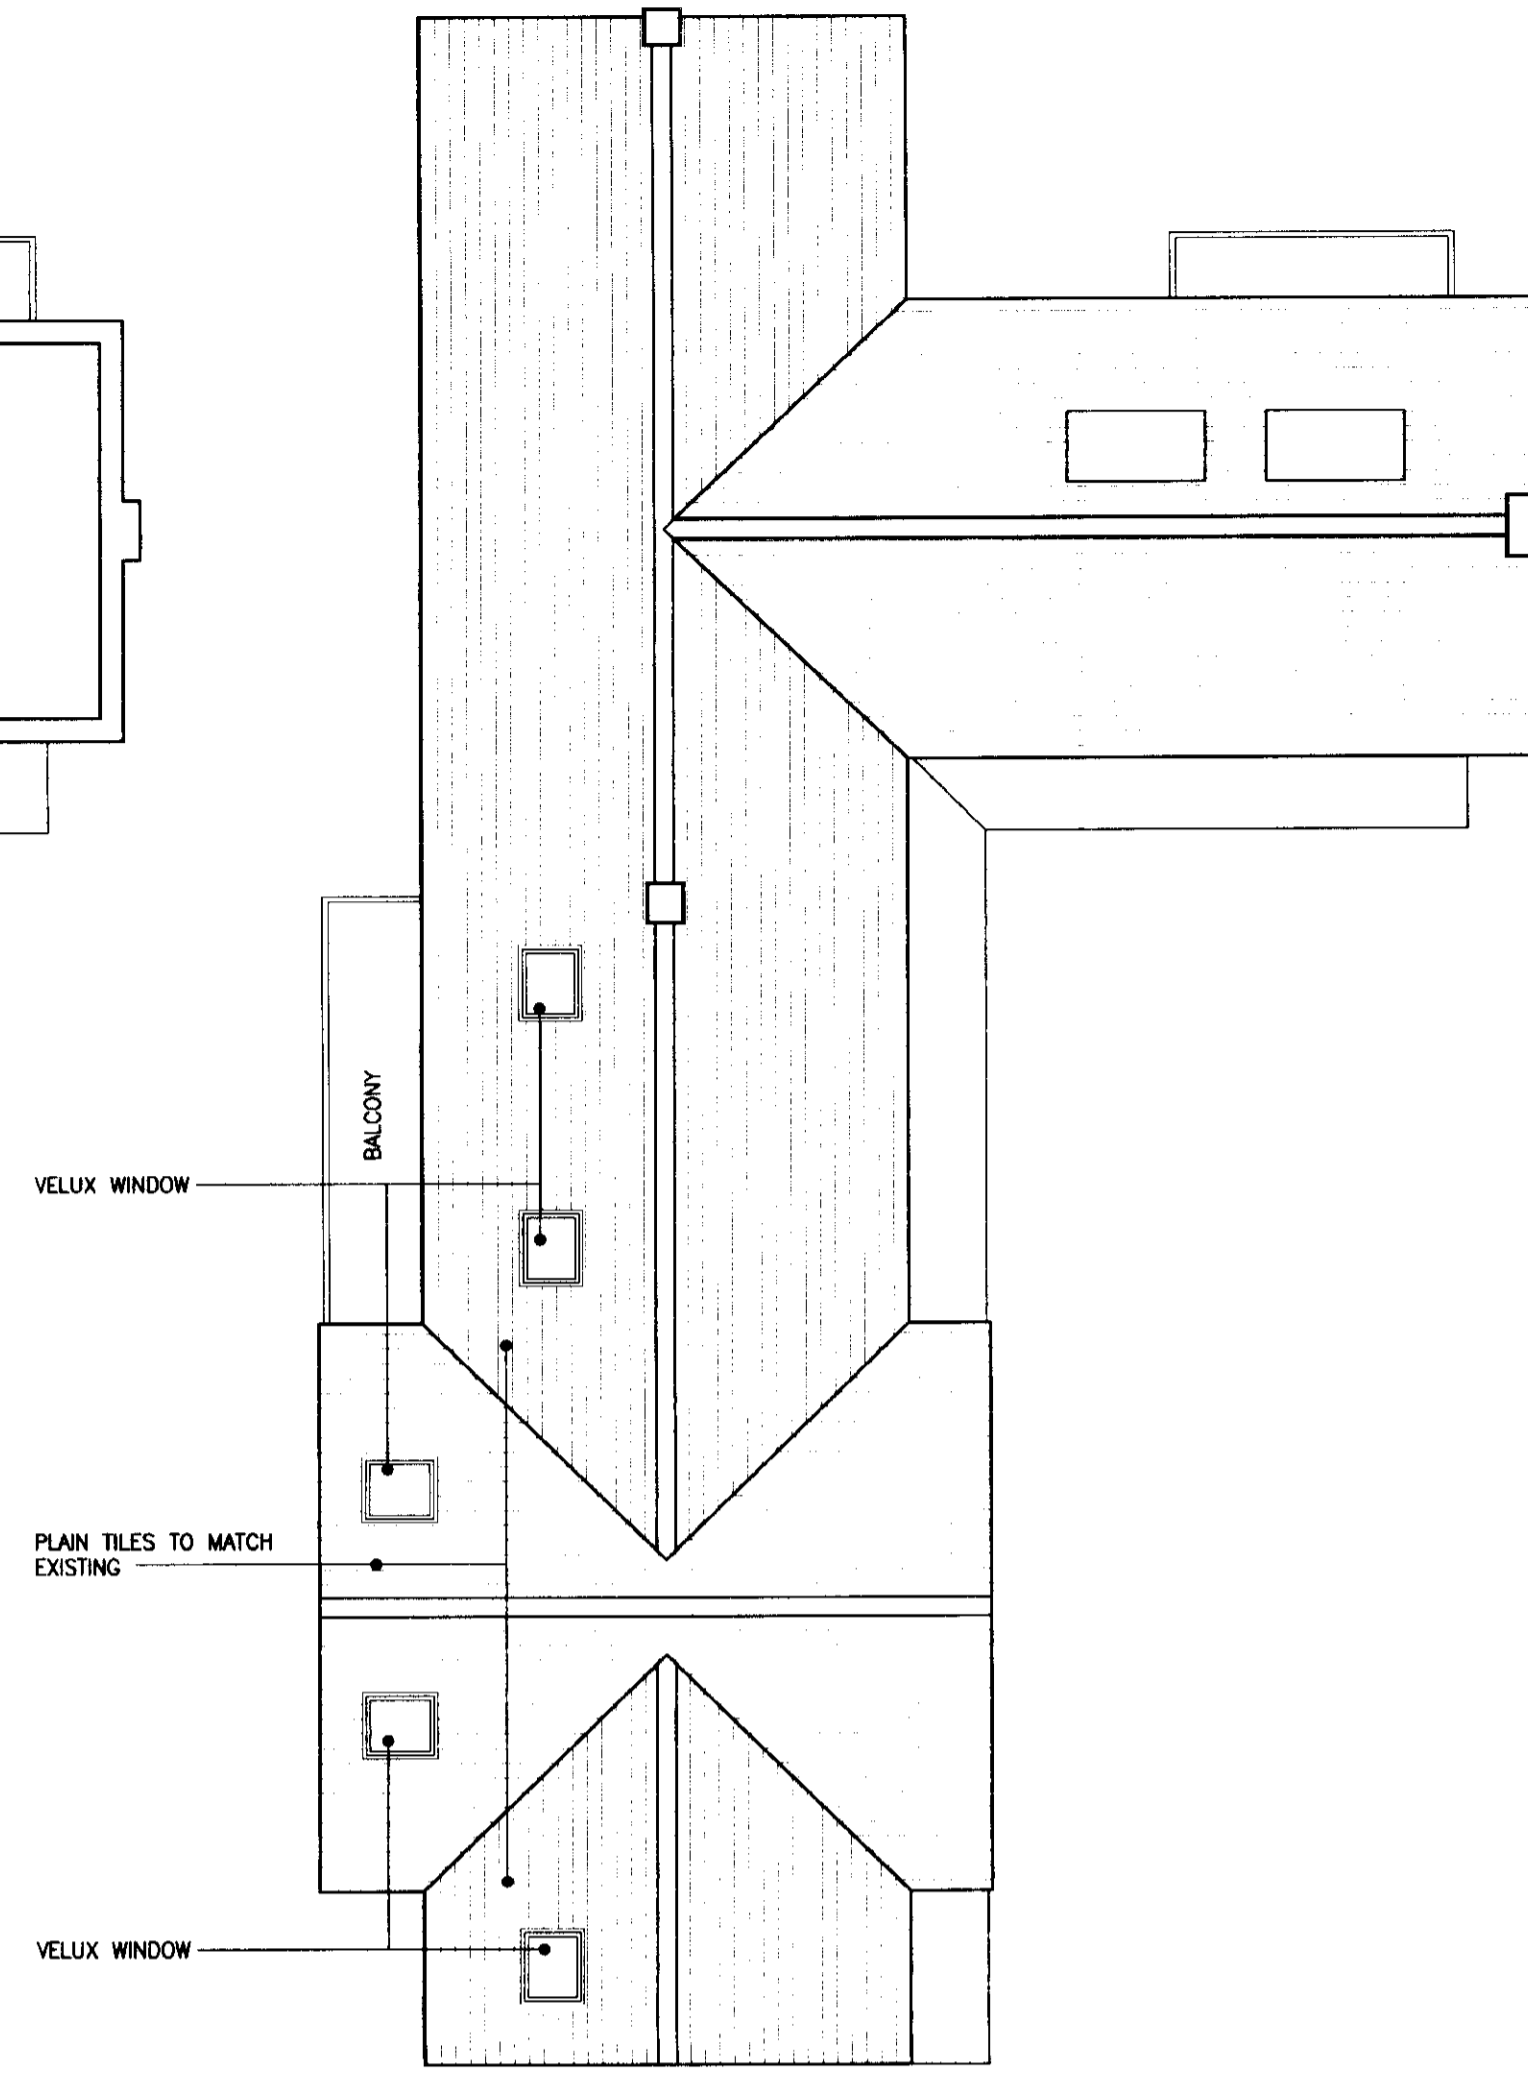


ROOF PLAN
SCALE 1:100

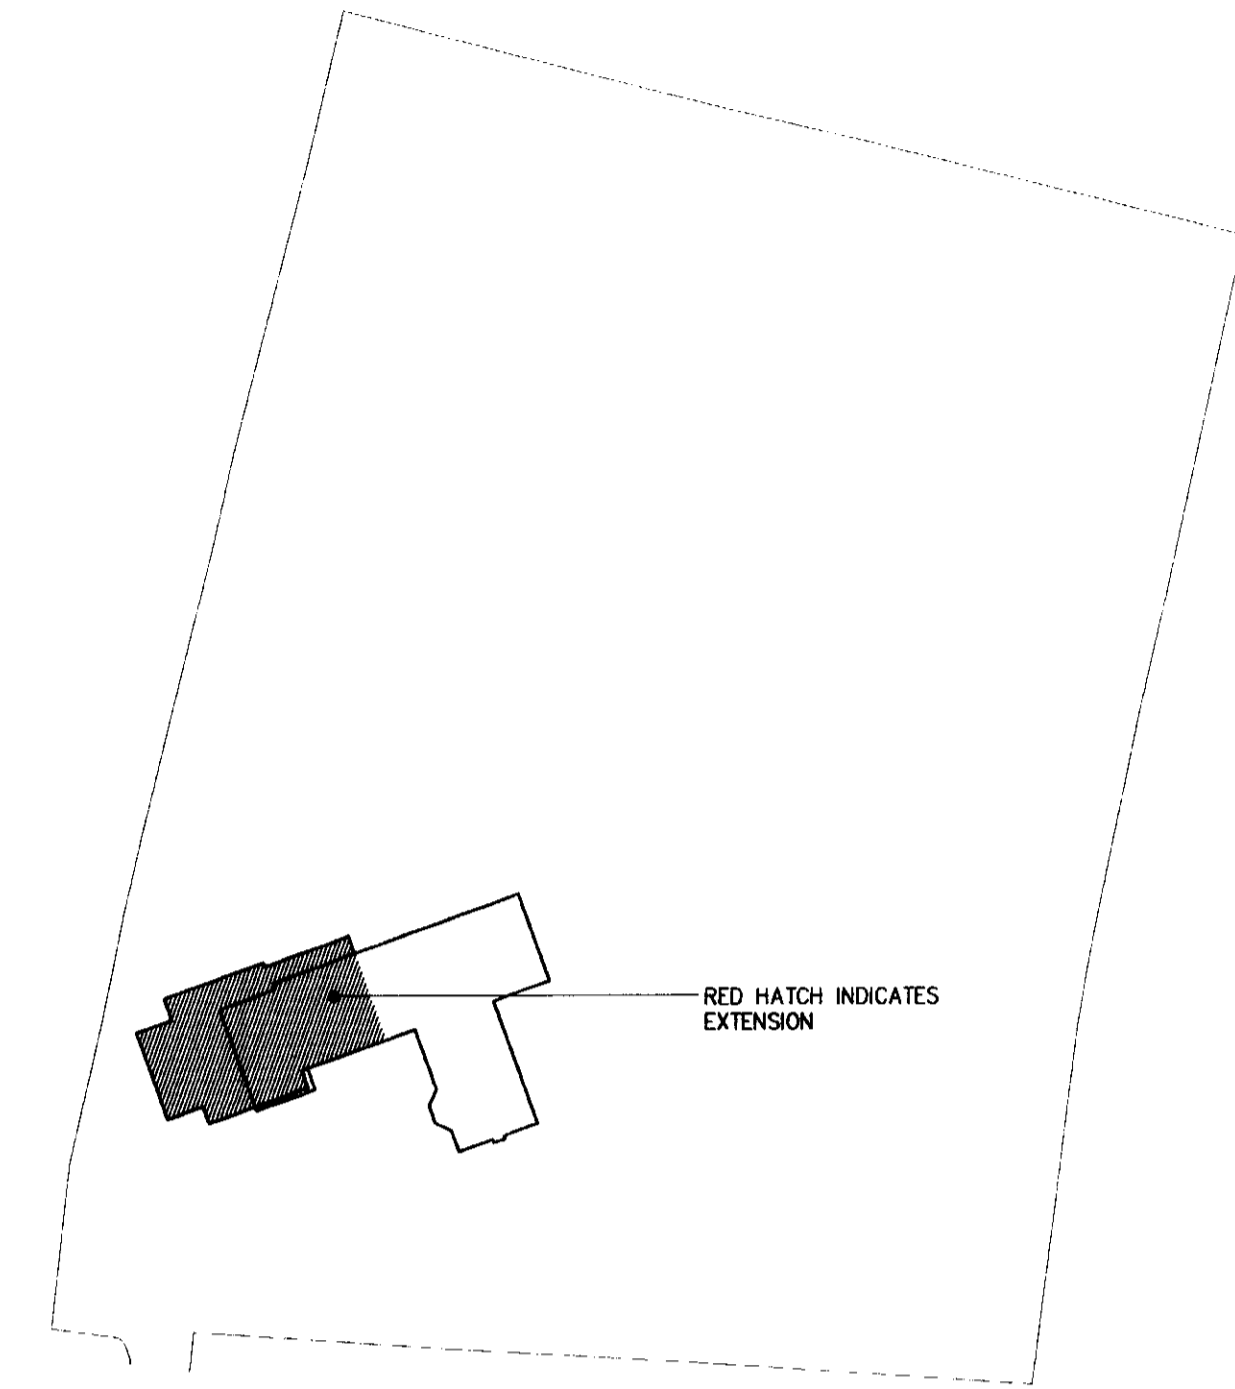

BLOCK PLAN
SCALE 1:500

 



WEST ELEVATION
SCALE 1:100

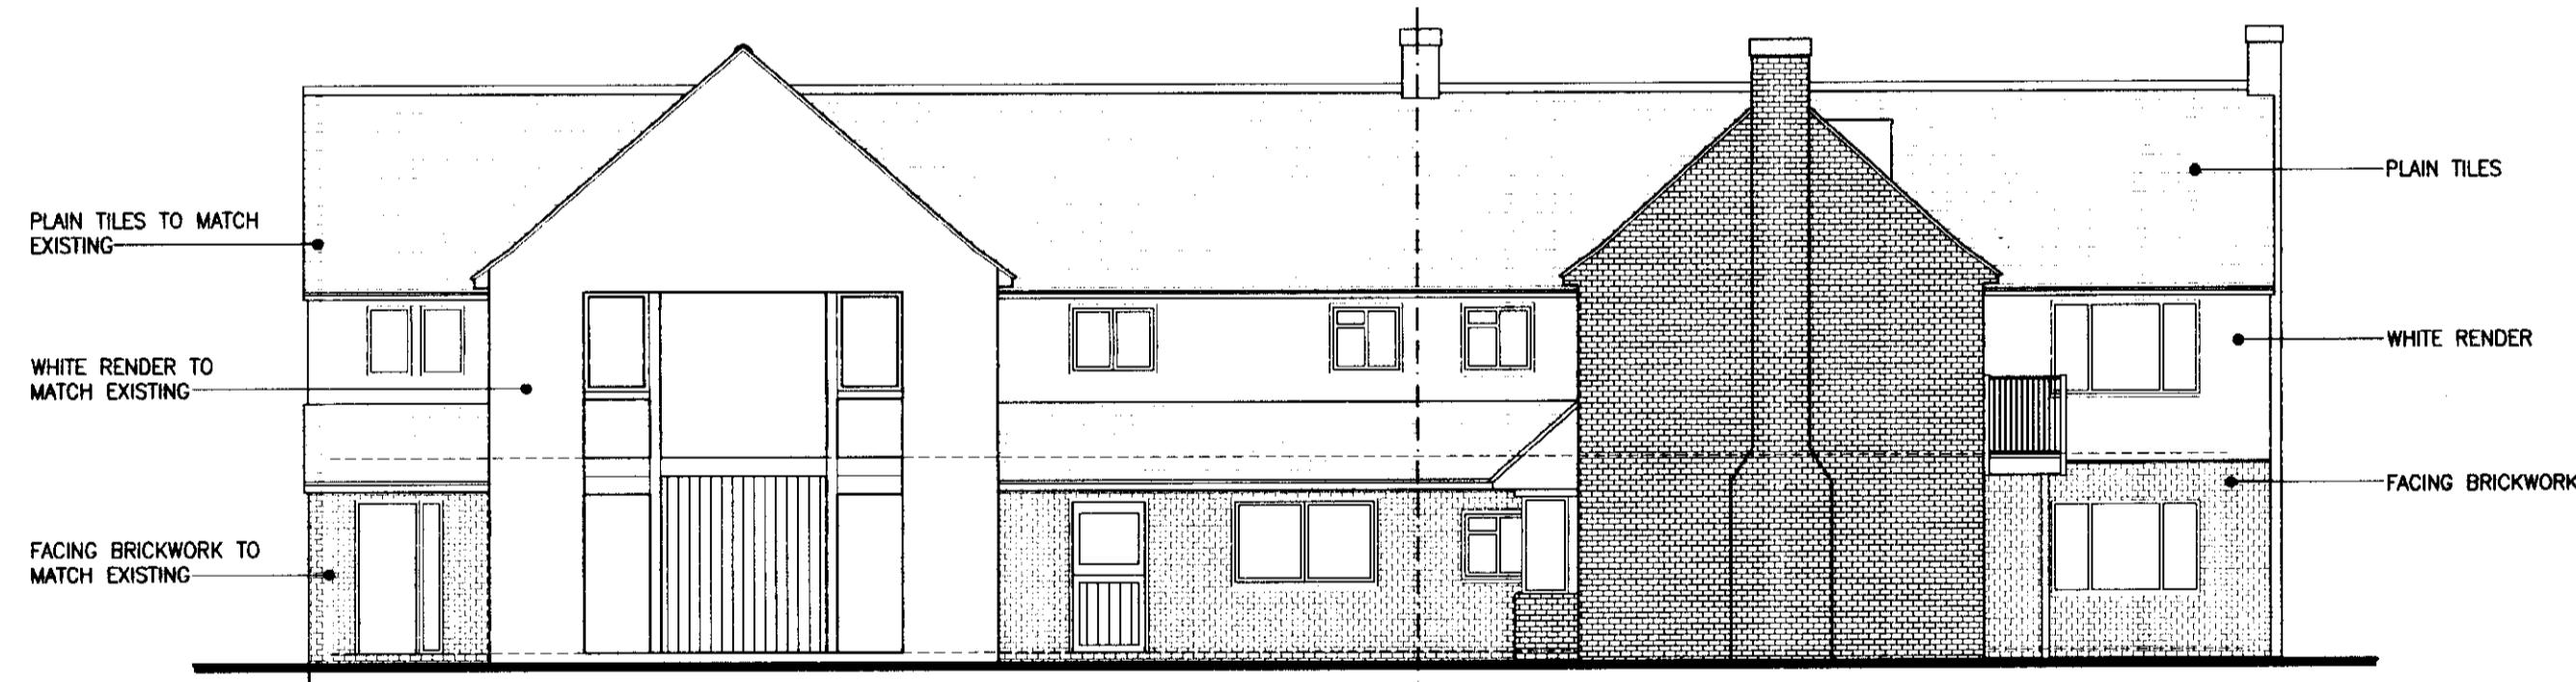

SOUTH ELEVATION
SCALE 1:100



EAST ELEVATION
SCALE 1:100

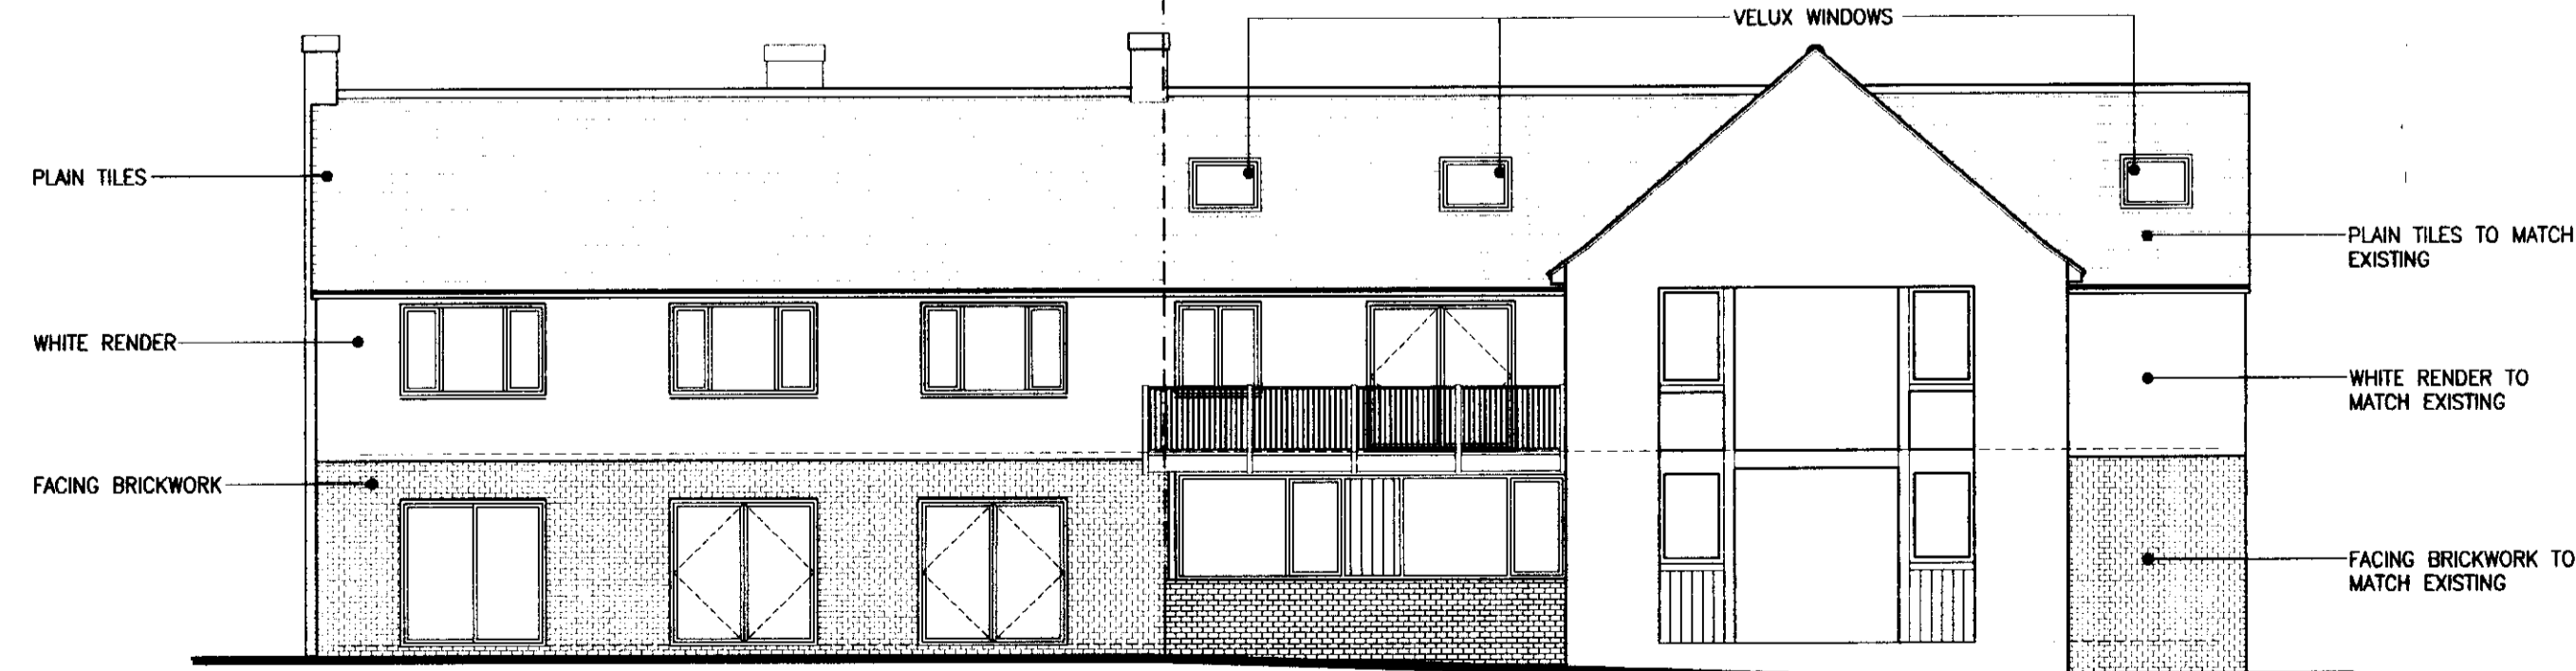 

NORTH ELEVATION
SCALE 1:100

WELWYN HATFIELD
PLANNING
OFFICE COPY
14 JAN 2010
2009/2749
No:

A 05.01.10 ROOF PLAN ADDED
REV DATE DESCRIPTION

WOODLANDS
SCHOOL ROAD, POTTERS BAR
HERTFORDSHIRE, EN6 1JW

PROPOSED PLANS AND ELEVATIONS

mcdonaldarchitects

United House | North Road | London | N7 9DP | T +44 (0)20 7607 8836 | F +44 (0)20 7609 6464

DATE	AW	REV	DATE	SCALE	1:100 ; 1:500 @ A1
AW			DEC 2009		
					1059-002