

PROPOSED FRONT ELEVATION
SCALE 1:100@A1

PROPOSED SIDE ELEVATION
SCALE 1:100@A1

PROPOSED REAR ELEVATION
SCALE 1:100@A1

PROPOSED SIDE ELEVATION
SCALE 1:100@A1

Notes

GENERAL

Copyright: No part of this drawing or any other drawings, details, calculations or schedules performing to this project as fitted (including any notes therein) may be reproduced in any form either in part or whole without the prior permission in writing of Derek Lofty & Associates.

All dimensions are in millimetres.

This drawing is for planning purposes only.

If in doubt ask.


This drawing is not to be used for setting out.

All sizes and dimensions to be checked on site prior to commencement and confirmed by the Architect. This drawing is to be read in conjunction with all other relevant drawings and details.


Materials and workmanship must be of a standard conforming with the appropriate recognised authority. For example "National House Building Council", "British Standards Institution", "Department of the Environment - (Building Regulations 1991)" etc.

HEALTH & SAFETY


The Contractor must at all times operate safe working practices, maintain the integrity of the existing structures, and conform to all the appropriate requirements of the Health & Safety Executive including the "Construction (Health, Safety and Welfare) Regulations 1996".

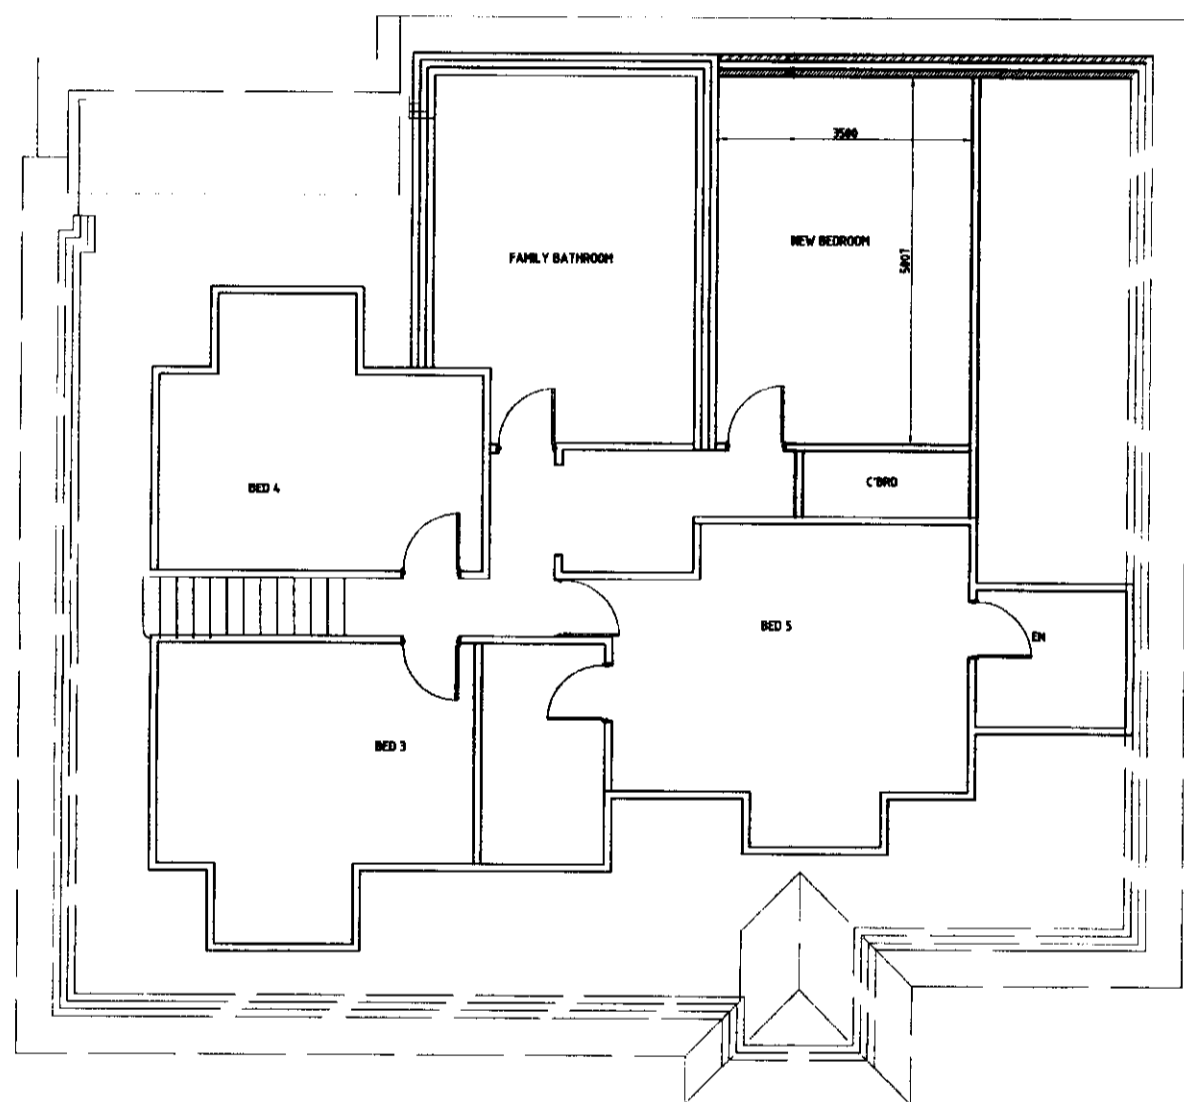


PROPOSED FIRST FLOOR LAYOUT
SCALE 1:100@A1

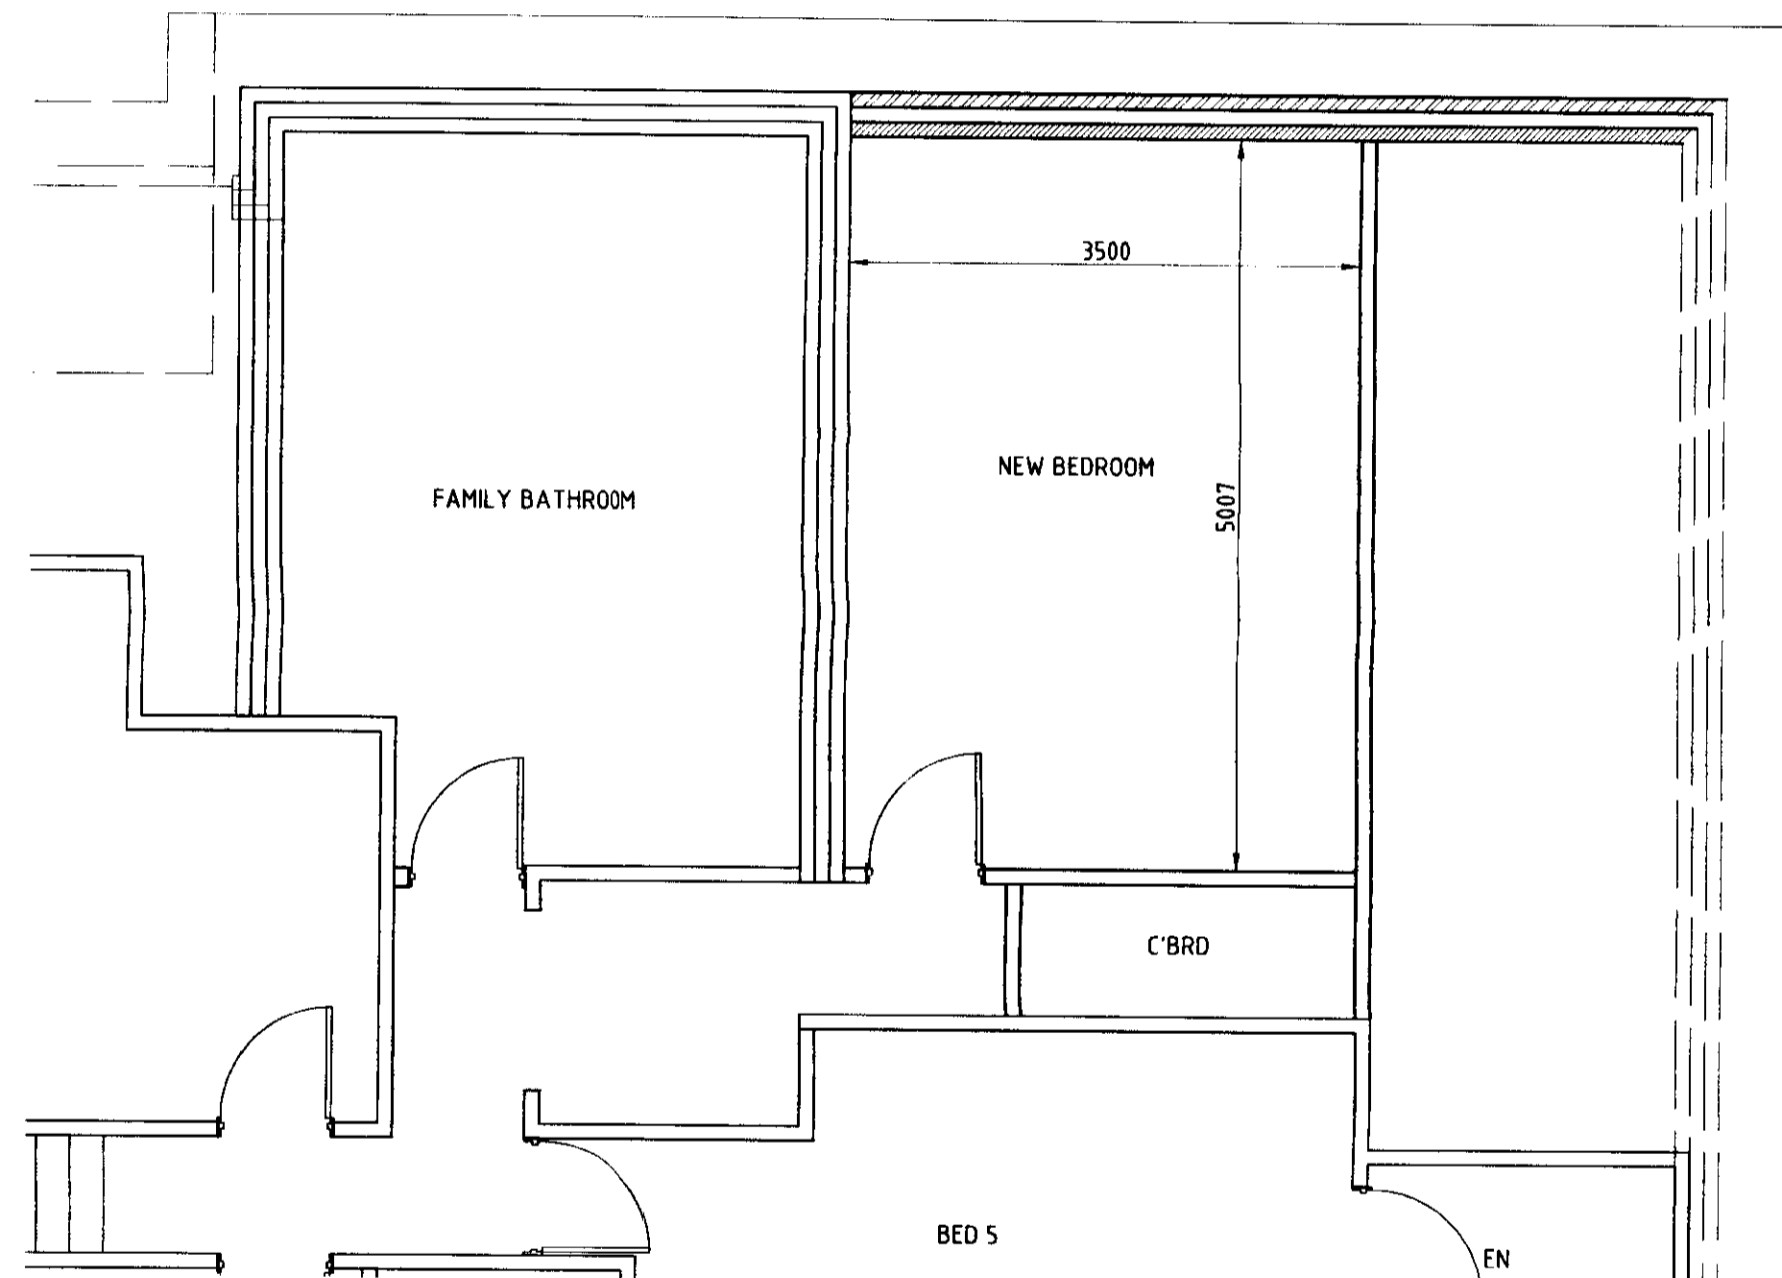


PROPOSED FIRST FLOOR LAYOUT (PART PLAN)
SCALE 1:50@A1

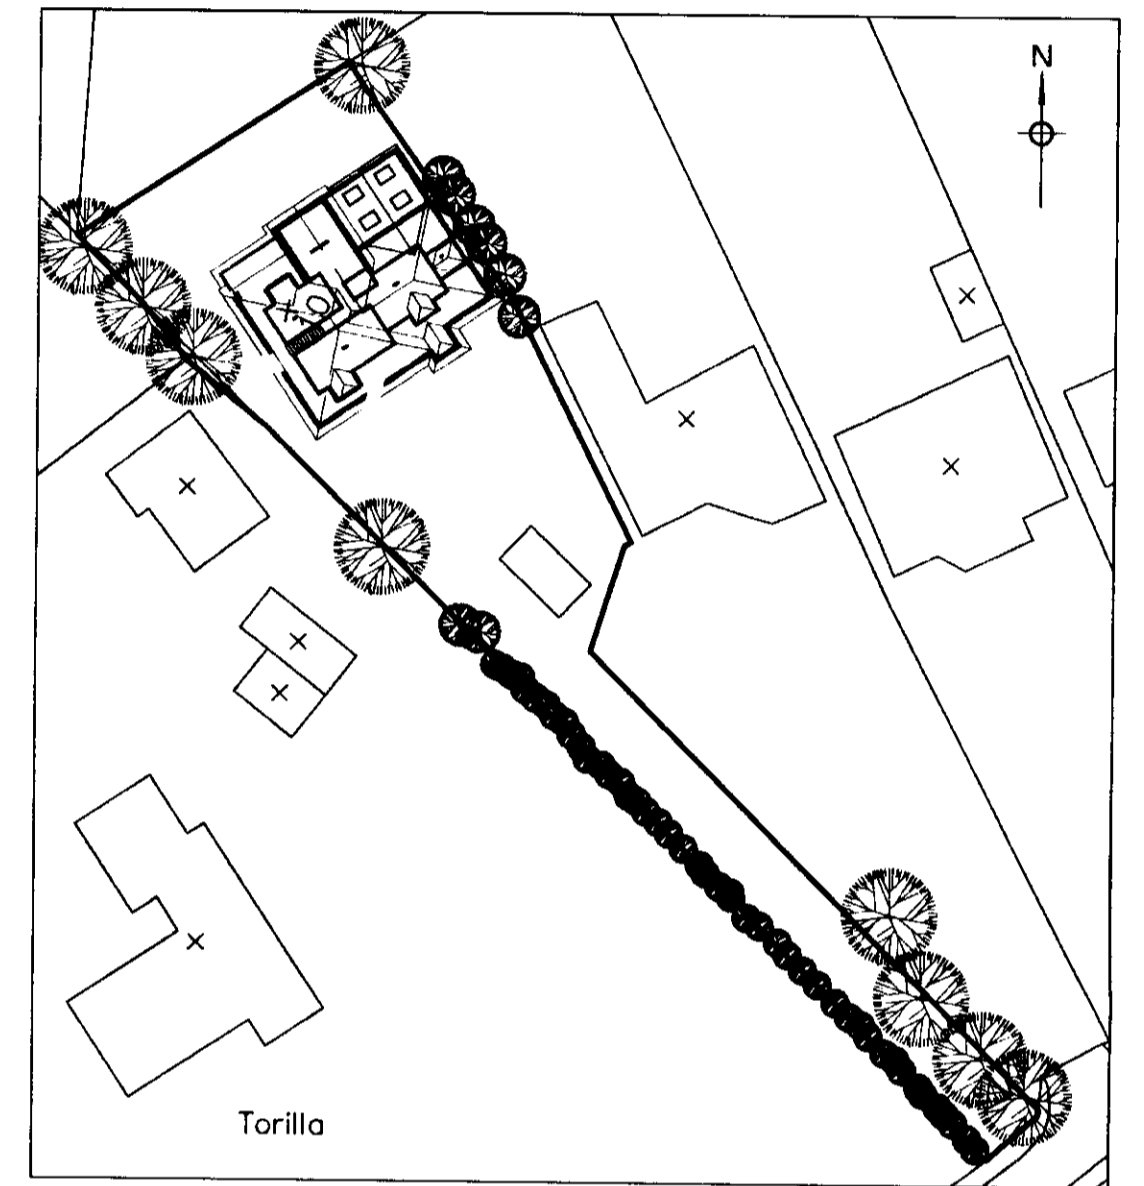

BLOCK PLAN
SCALE 1:500@A1

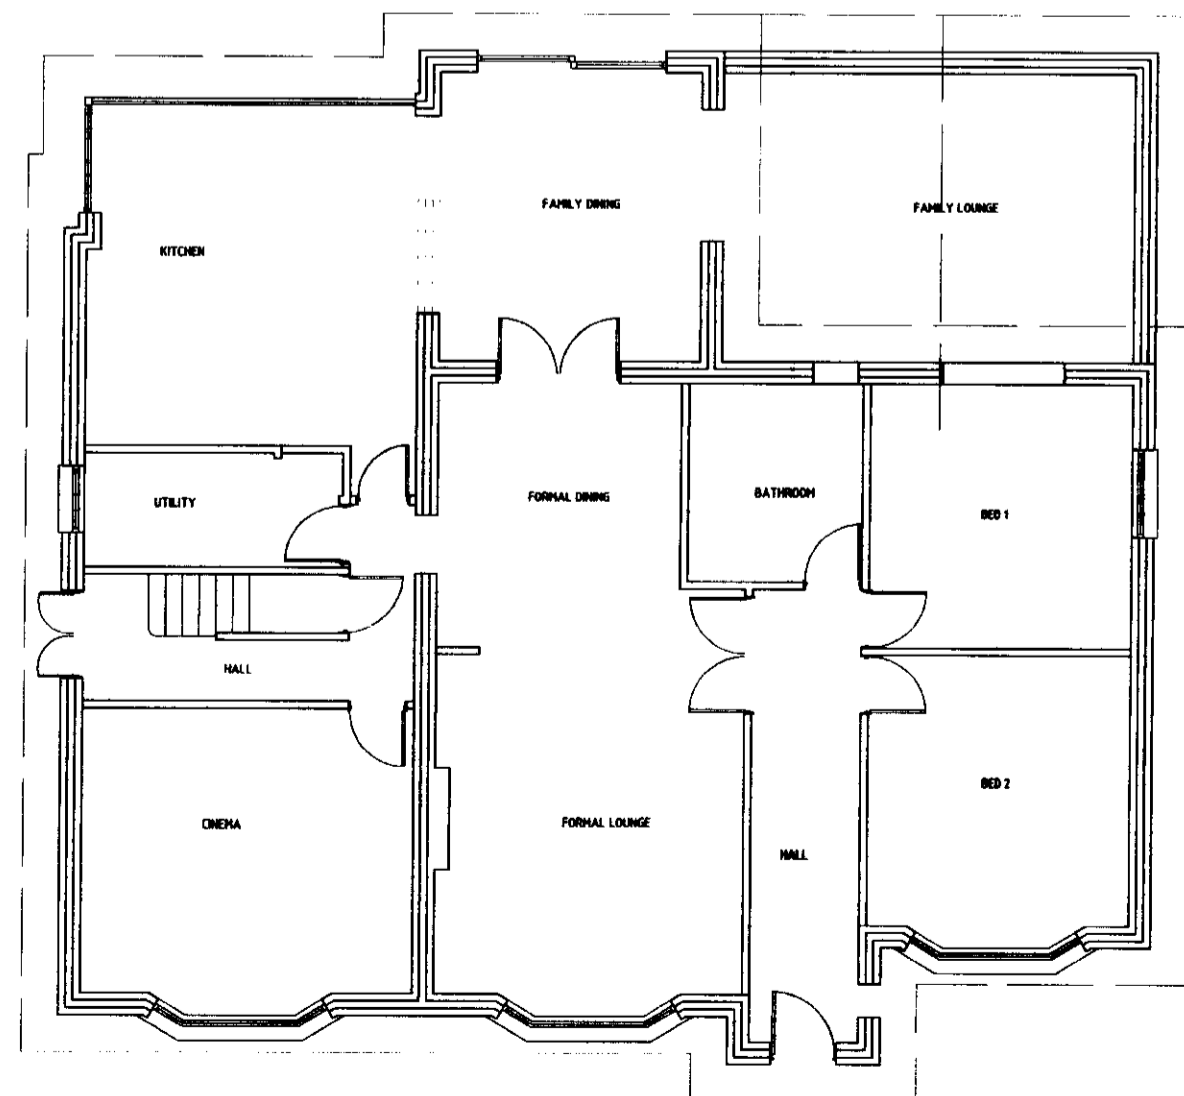

PROPOSED GROUND FLOOR LAYOUT
SCALE 1:100@A1

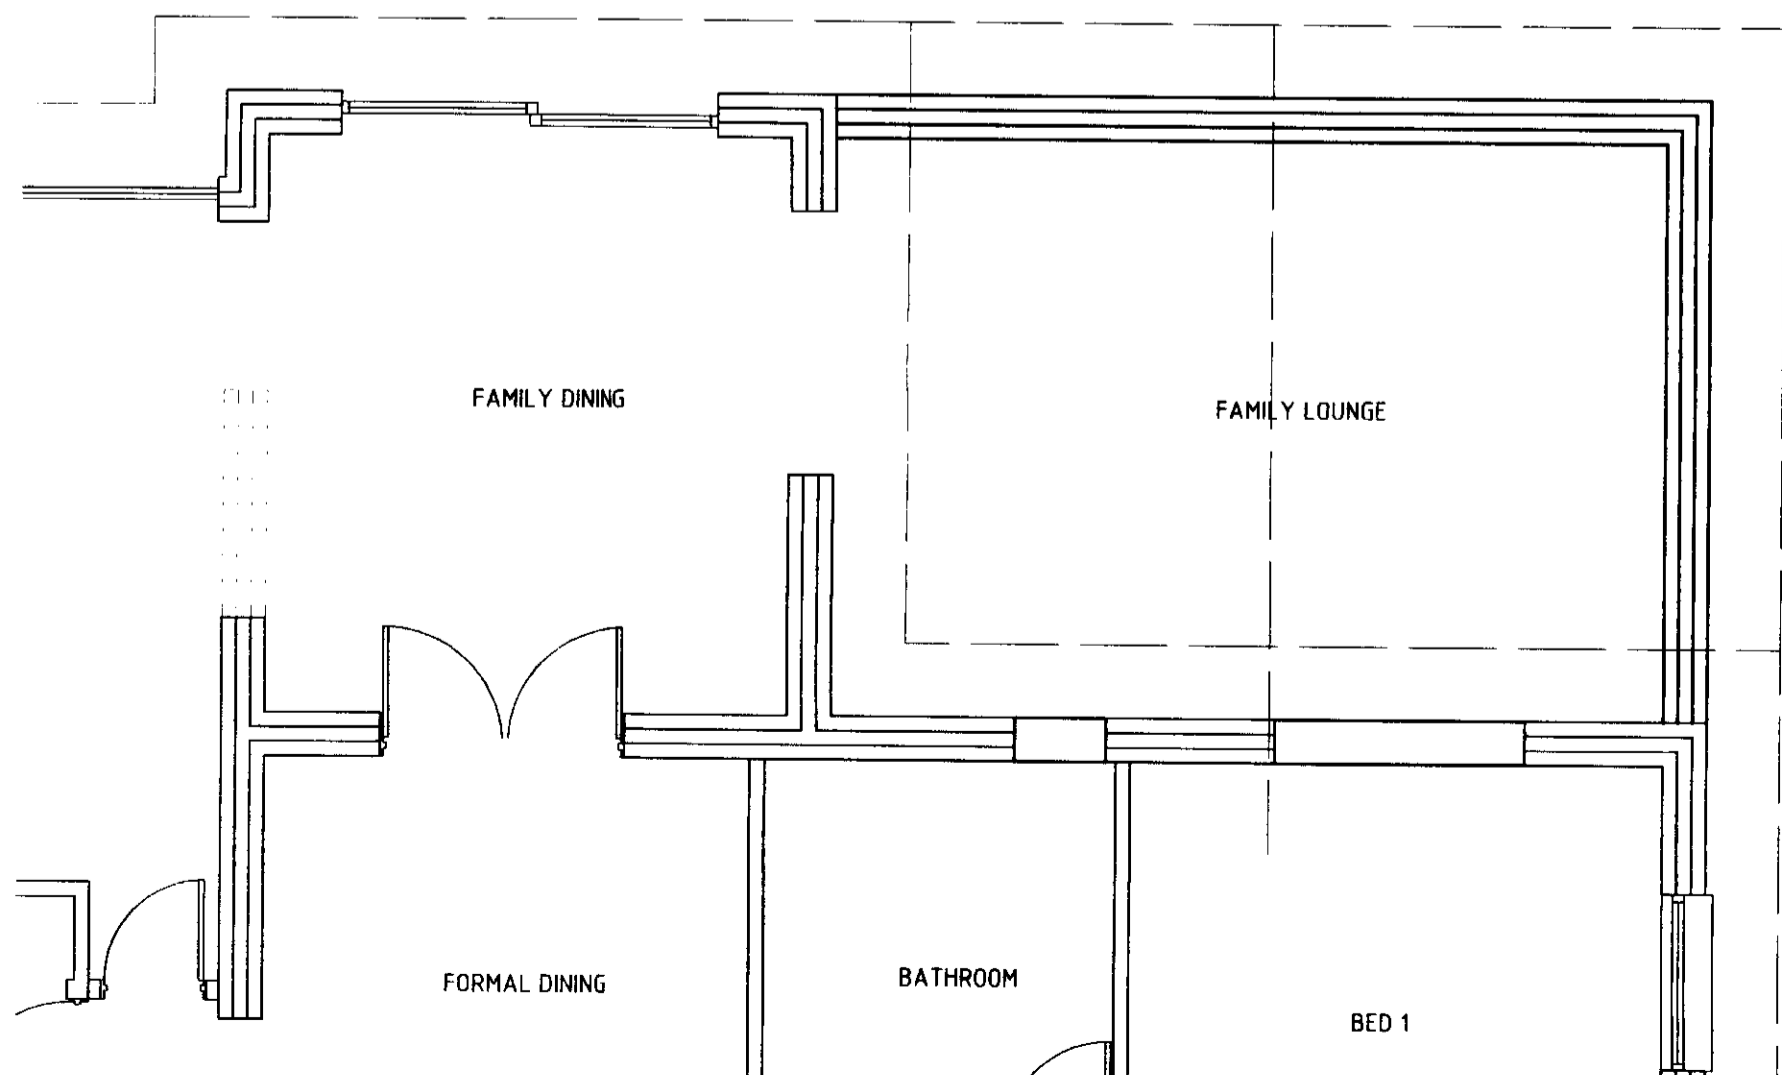

PROPOSED GROUND FLOOR LAYOUT (PART PLAN)
SCALE 1:50@A1

NOT FOR CONSTRUCTION

| | | |
|---|--------------------------------|--------|
| B | SCALE BAR ROTATED, DNS REMOVED | NOV'09 |
| A | ISSUED FOR PLANNING | OCT'09 |

| Rev. | Amendments | Date |
|--|------------|------|
| Client | | |
| MR & MRS R. LETO 10 WILKINS GREEN LANE SMALLFORD, HATFIELD, AL10 9RT | | |
| Job | | |
| FIRST FLOOR REAR EXTENSION 10 WILKINS GREEN LANE SMALLFORD, AL10 9RT | | |
| 11 NOV 2009 | | |
| 2009/2354 | | |
| Drawing Title | | |
| GENERAL ARRANGEMENTS FLOOR PLANS AND ELEVATIONS AS PROPOSED | | |

Derek Lofty & Associates LLP
125 New Road,
Croxley Green,
Hertfordshire,
WD3 3EN

01923-774373
info@diaconsultants.co.uk

| Date | Scale | Drawn | Drawing No. | Rev. |
|--------|-------|-------|-------------|------|
| OCT'09 | SHOWN | AML | 4940-102 | B |

1:50 ORIGINAL SIZE A1 1:1000
2 metres 5 metres
© Derek Lofty & Associates
Date as title block

1:50 ORIGINAL SIZE A1 1:1000
2 metres 5 metres