




rear elevation

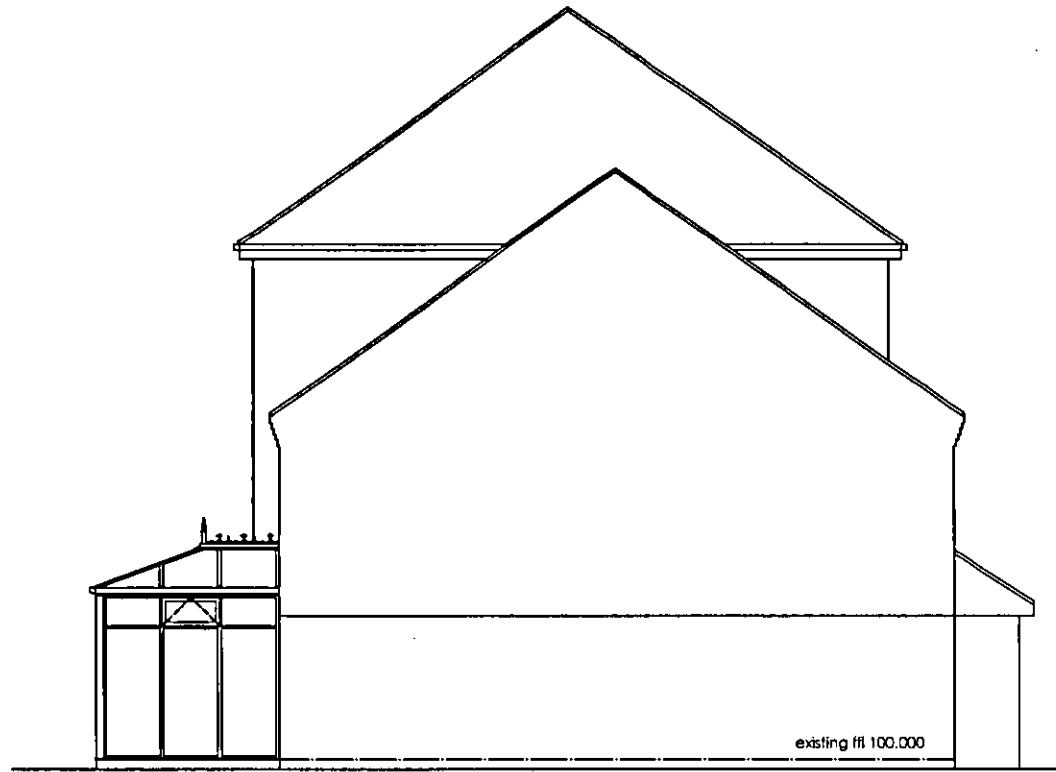


side elevation

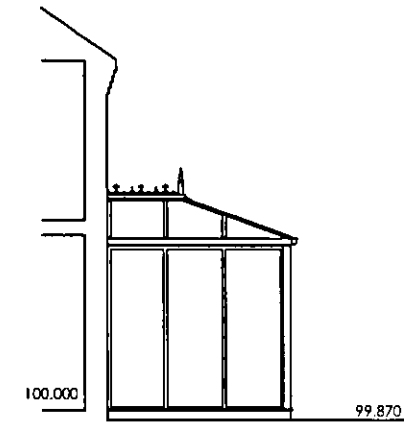

side elevation

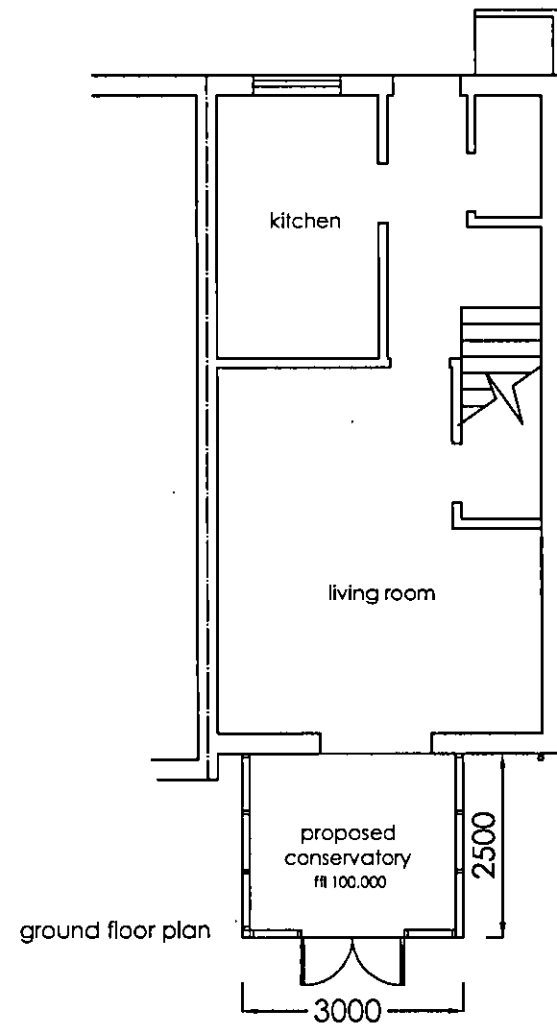


ground floor plan

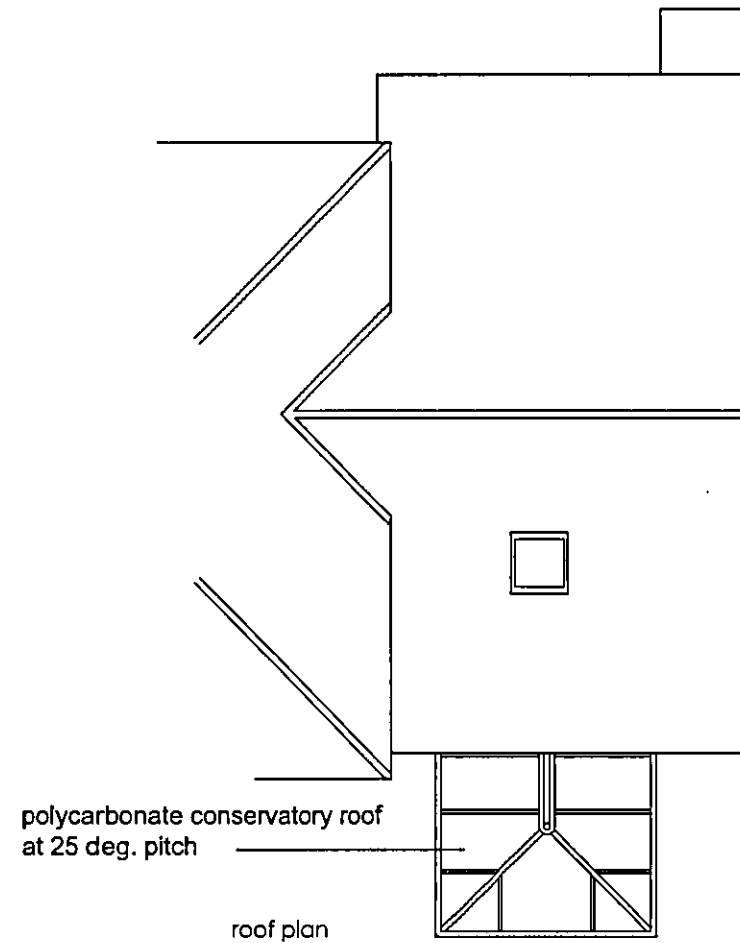


roof plan

Proposed Conservatory Extension  
 3000mm wide x 2500mm.  
 Proposed conservatory to be  
 framed in white upvc with  
 translucent glazing, all supplied and  
 erected by Extend-A-Room

 

PLANNING DEPT.  
 OFFICE COPY

19 JAN 2011  
 2011/0040

 <b>EXTEND-A-ROOM</b>	
Project : Proposed Conservatory Extension 107 Campion Road, Hatfield HERTS. AL10 9FL	
Drawing Title : Proposed Plans & Elevations	
Drawing Number : 4440-02	Date : Jan. 2011
Scale : 1:100 @ A3	