


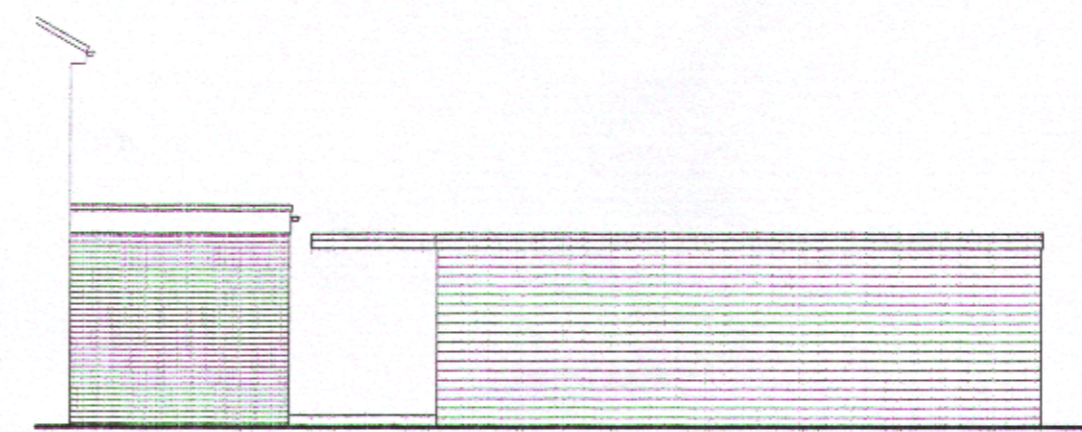


SIDE ELEVATION




REAR ELEVATION




SIDE ELEVATION

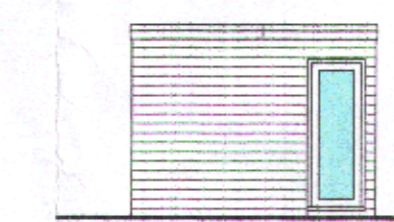


STORE FRONT ELEVATION

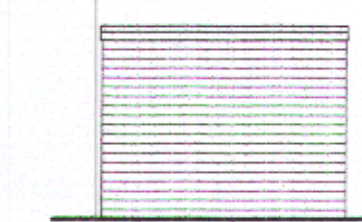


STORE REAR ELEVATION

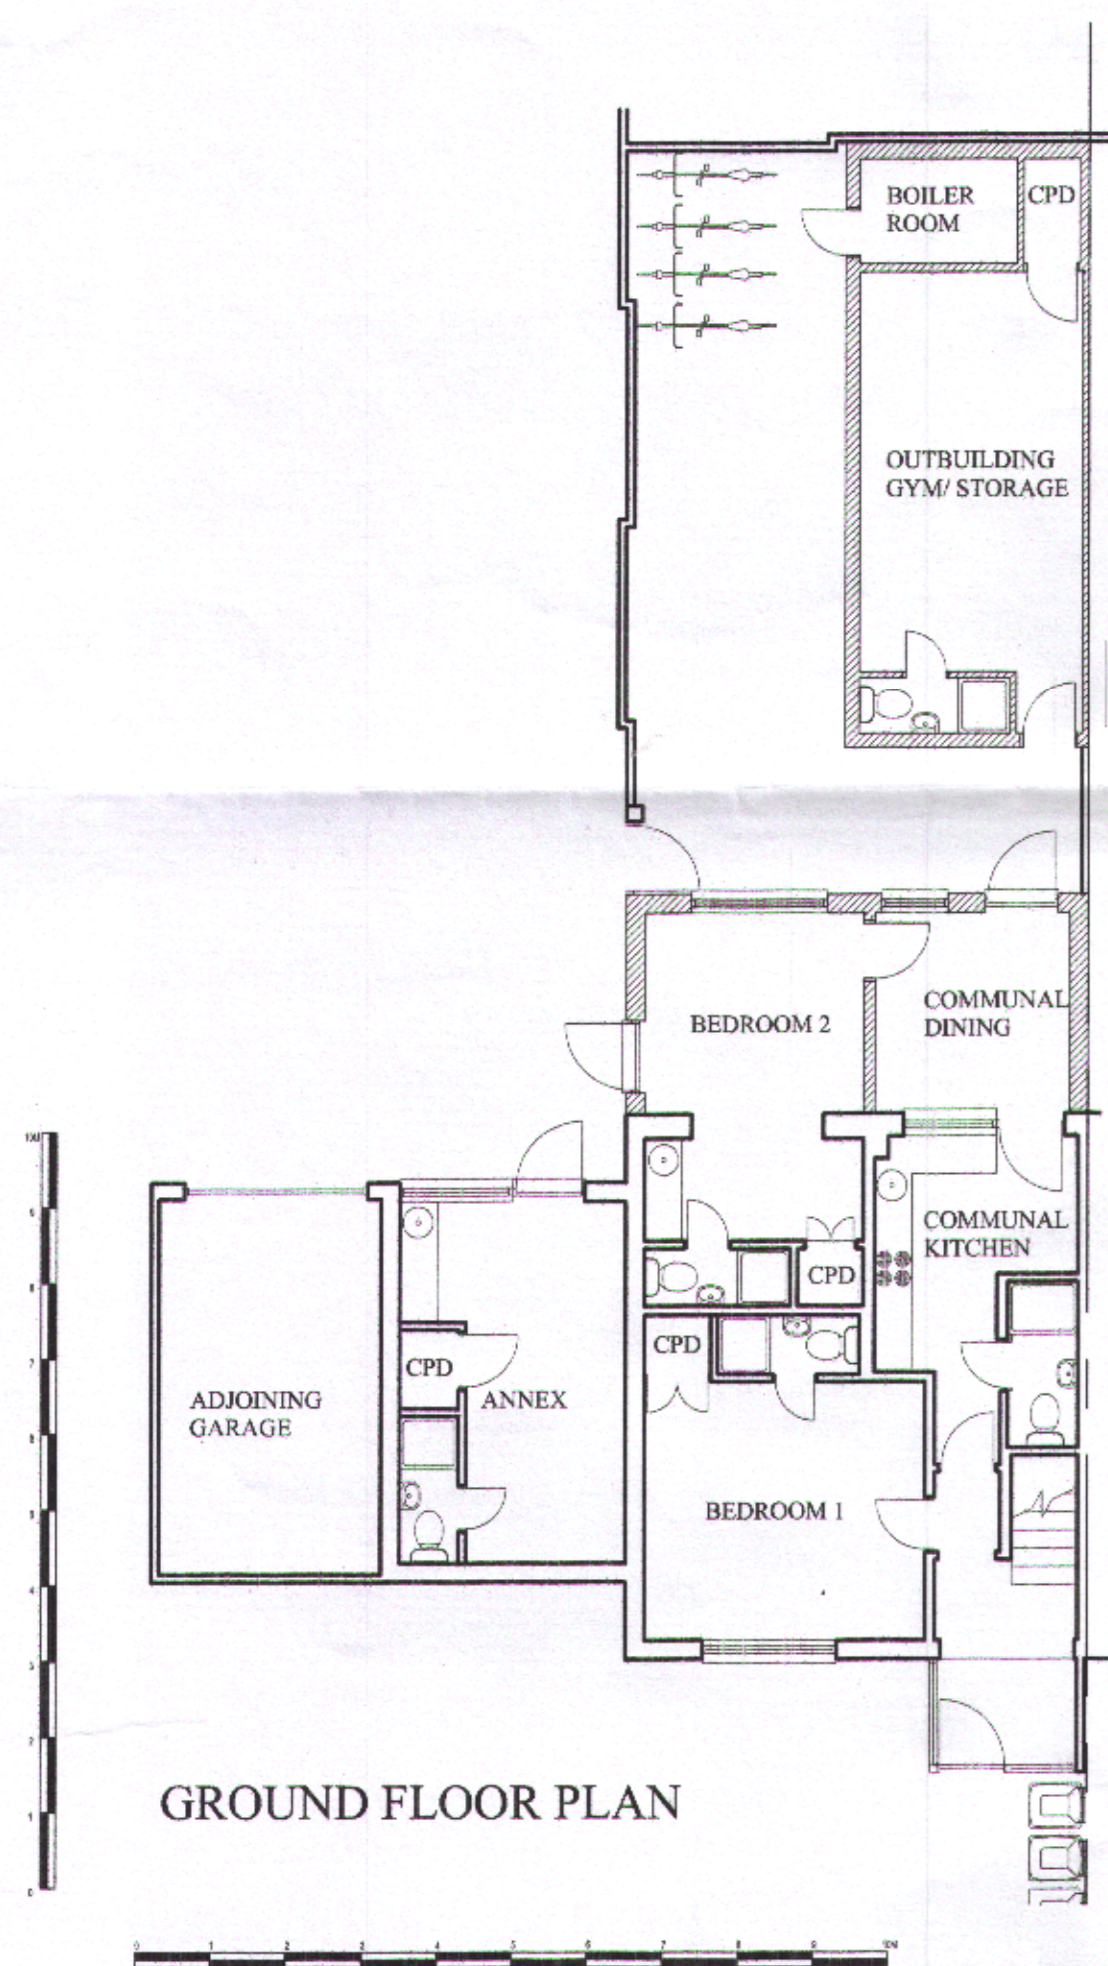


GROUND FLOOR PLAN

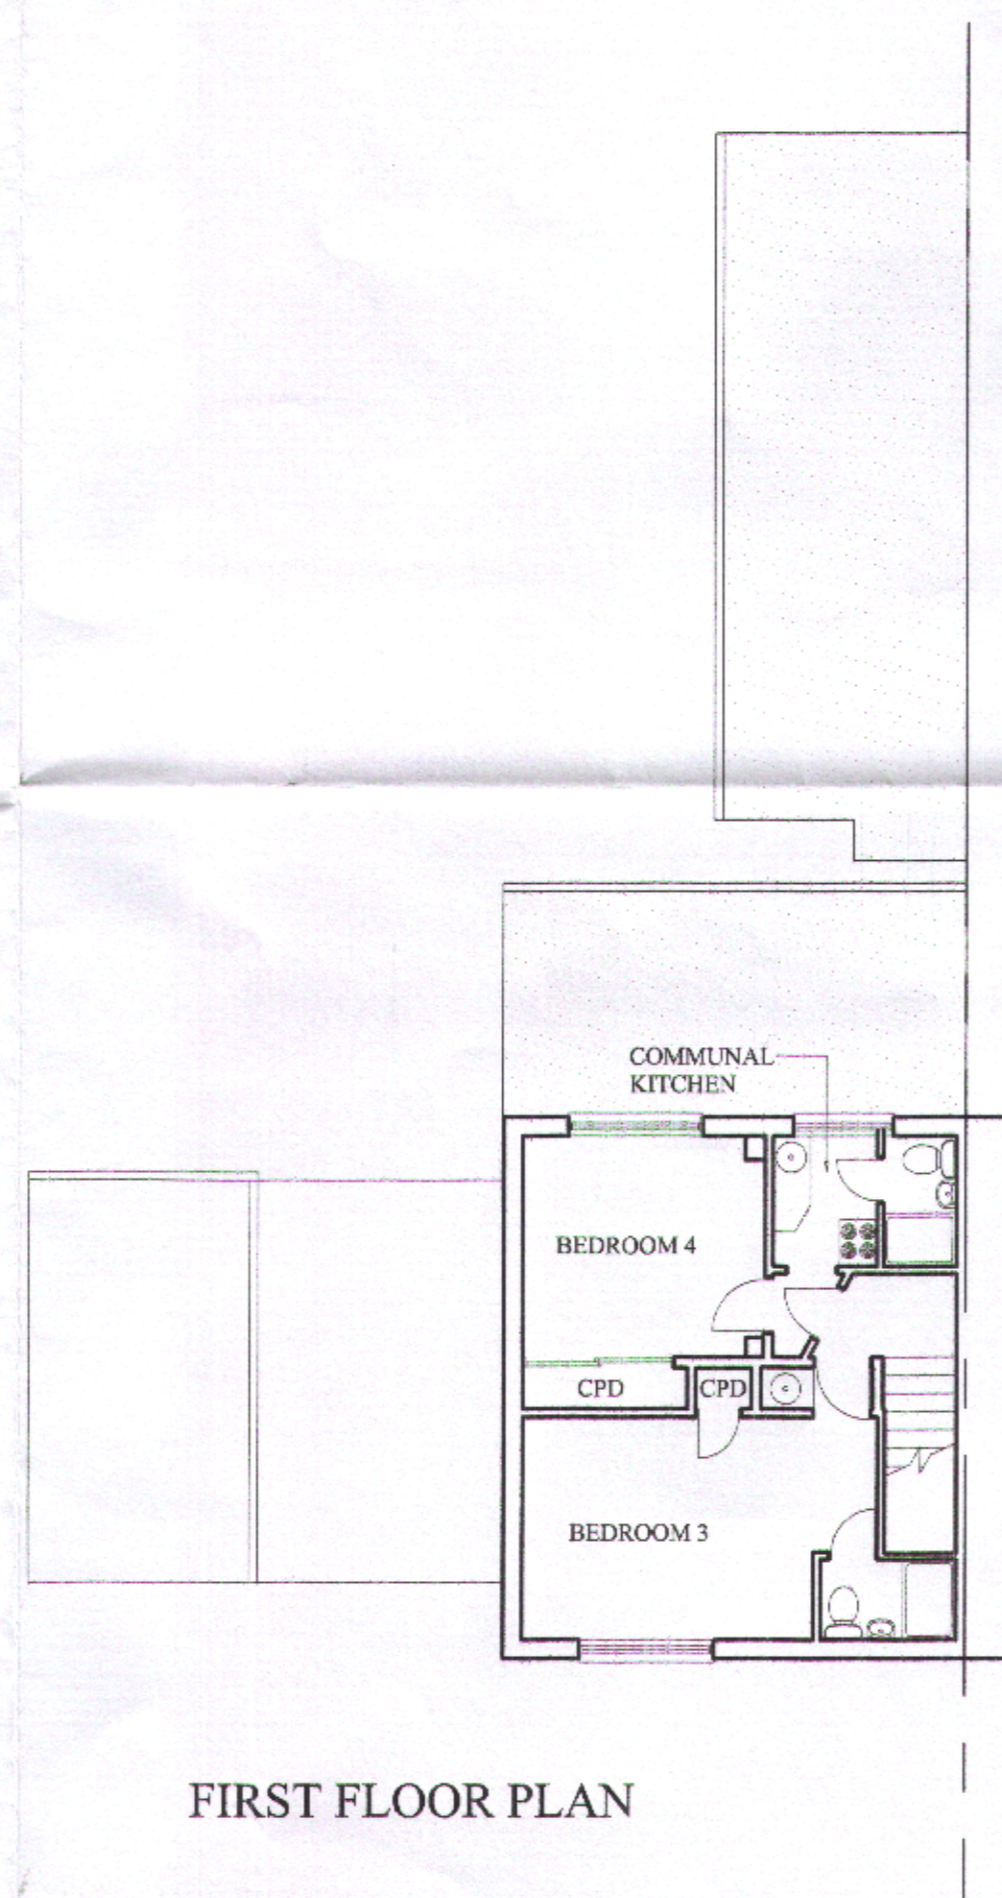


FIRST FLOOR PLAN

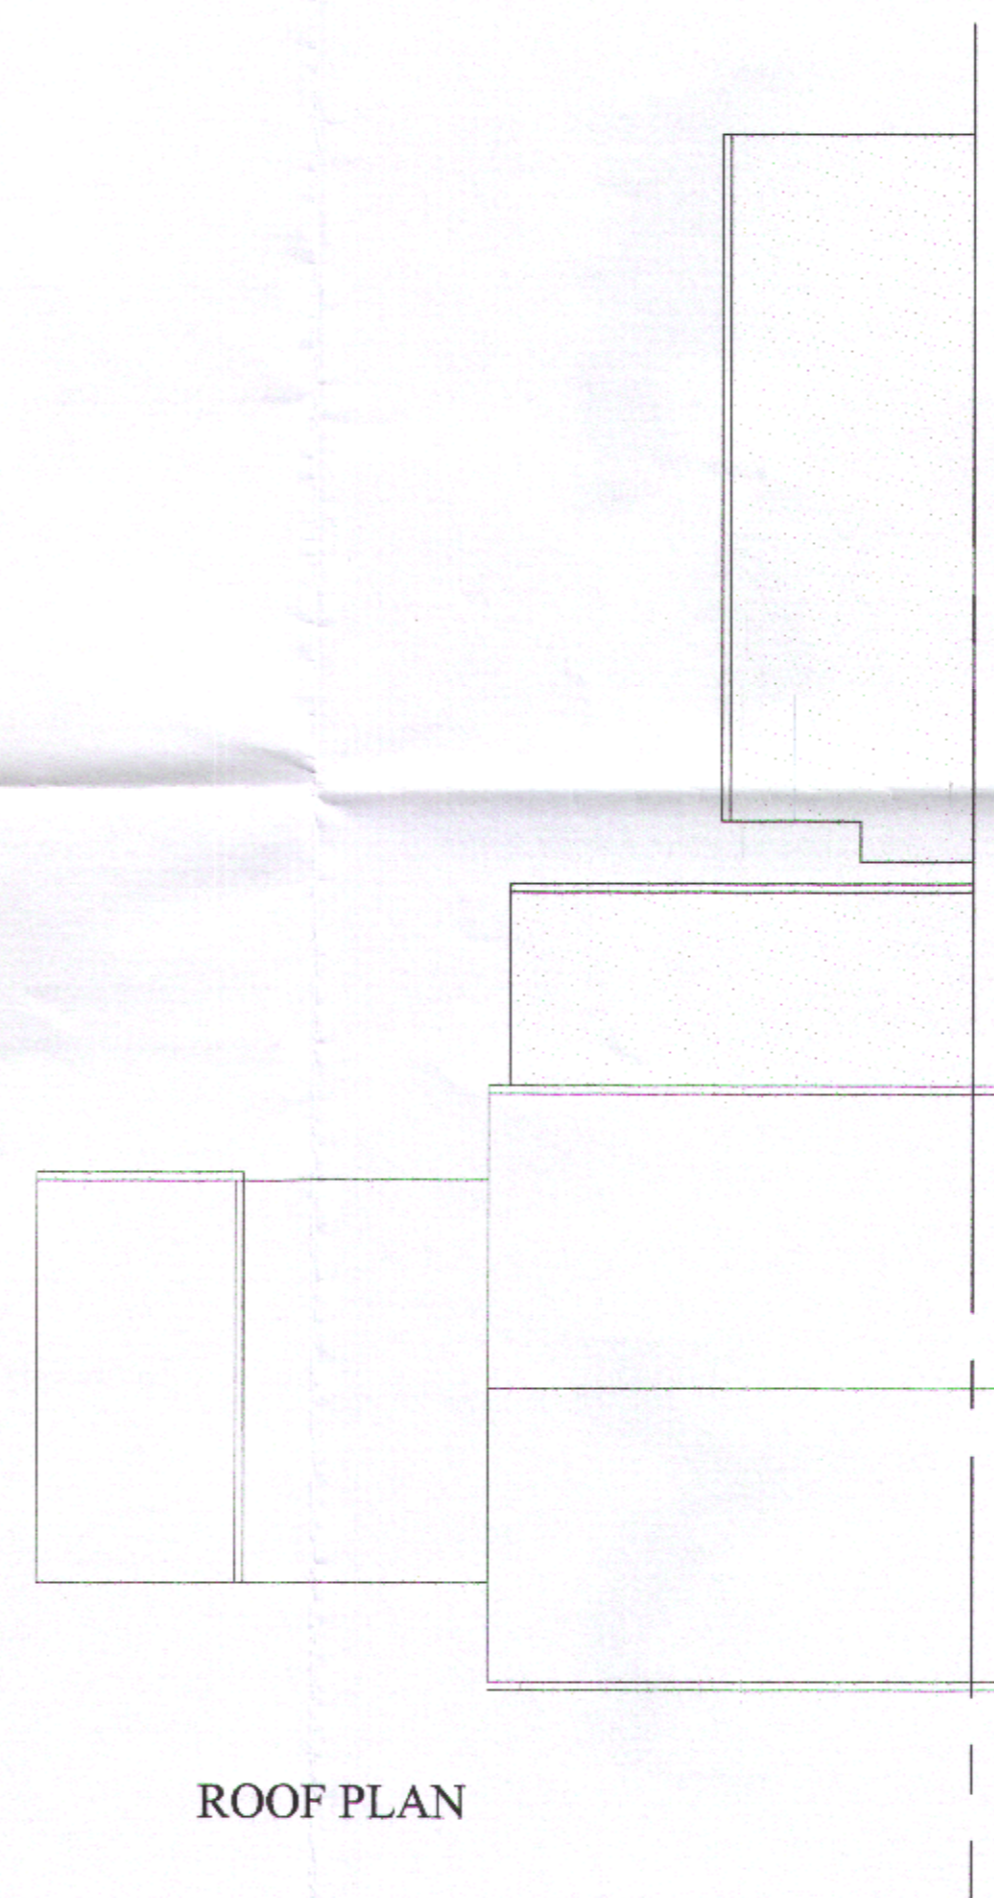

ROOF PLAN

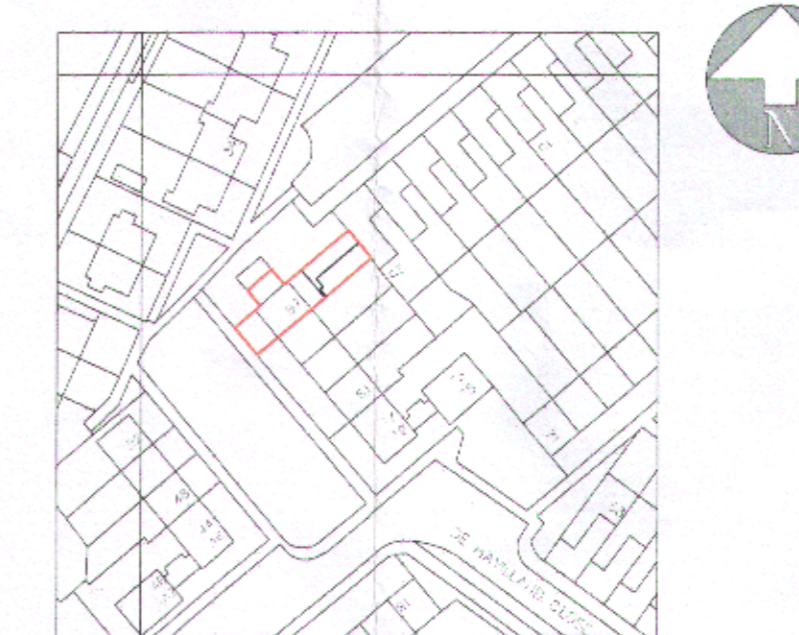

87 DE HAVILLAND CLOSE, LOCATION PLAN
SCALE: 1:1250

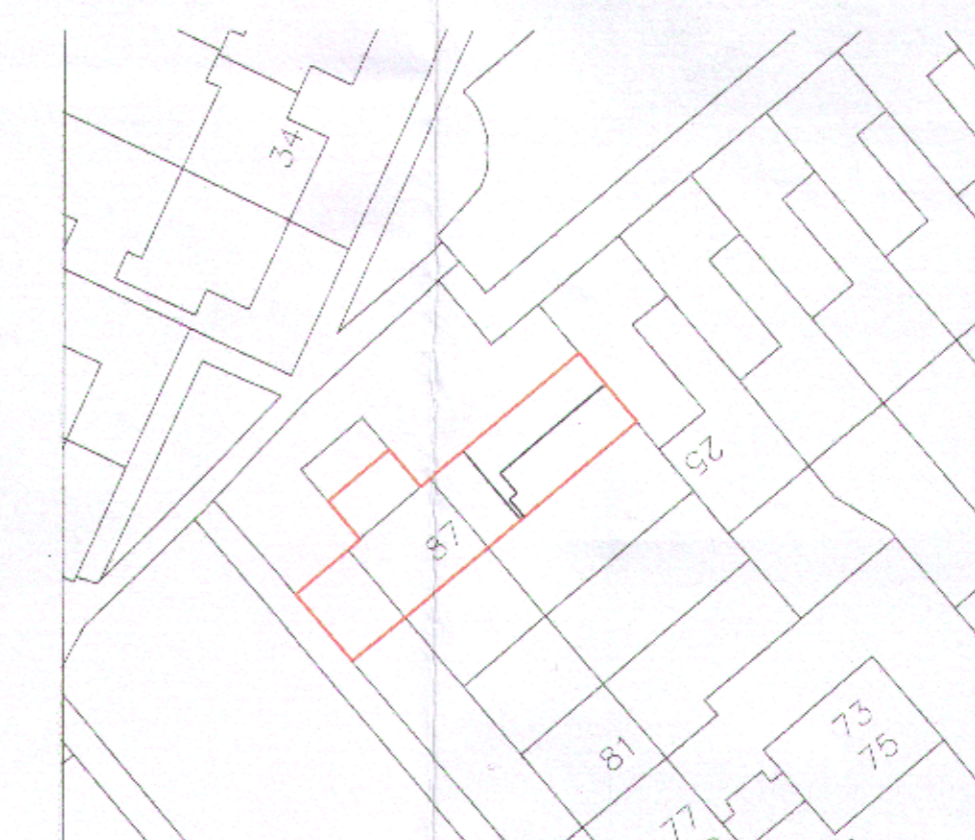

87 DE HAVILLAND CLOSE, BLOCK PLAN
SCALE: 1:500



PLANNING DEPARTMENT
10 JAN 2012
No.: E--2011/2594

THIS DRAWING IS ON AN A1 SHEET

Damien Poulter

ARCHITECTURAL DESIGN & PLANS
36 WATERFORD GREEN
WELWYN GARDEN CITY
HERTS
AL7 2LE

0771 1864785

DAMIENPOULTER@HOTMAIL.COM

ADDRESS:	87 DE HAVILLAND CLOSE, HATFIELD, HERTS. AL10 0DR		
DRAWING TITLE:	PROPOSED PLANS		
DRAWING STATUS:	PLANNING	SCALE:	1:100
DRAWN BY:	DP	DATE:	NOV 2011
DRAWING NO.:	P01	REVISION:	