


GROUND FLOOR PLAN

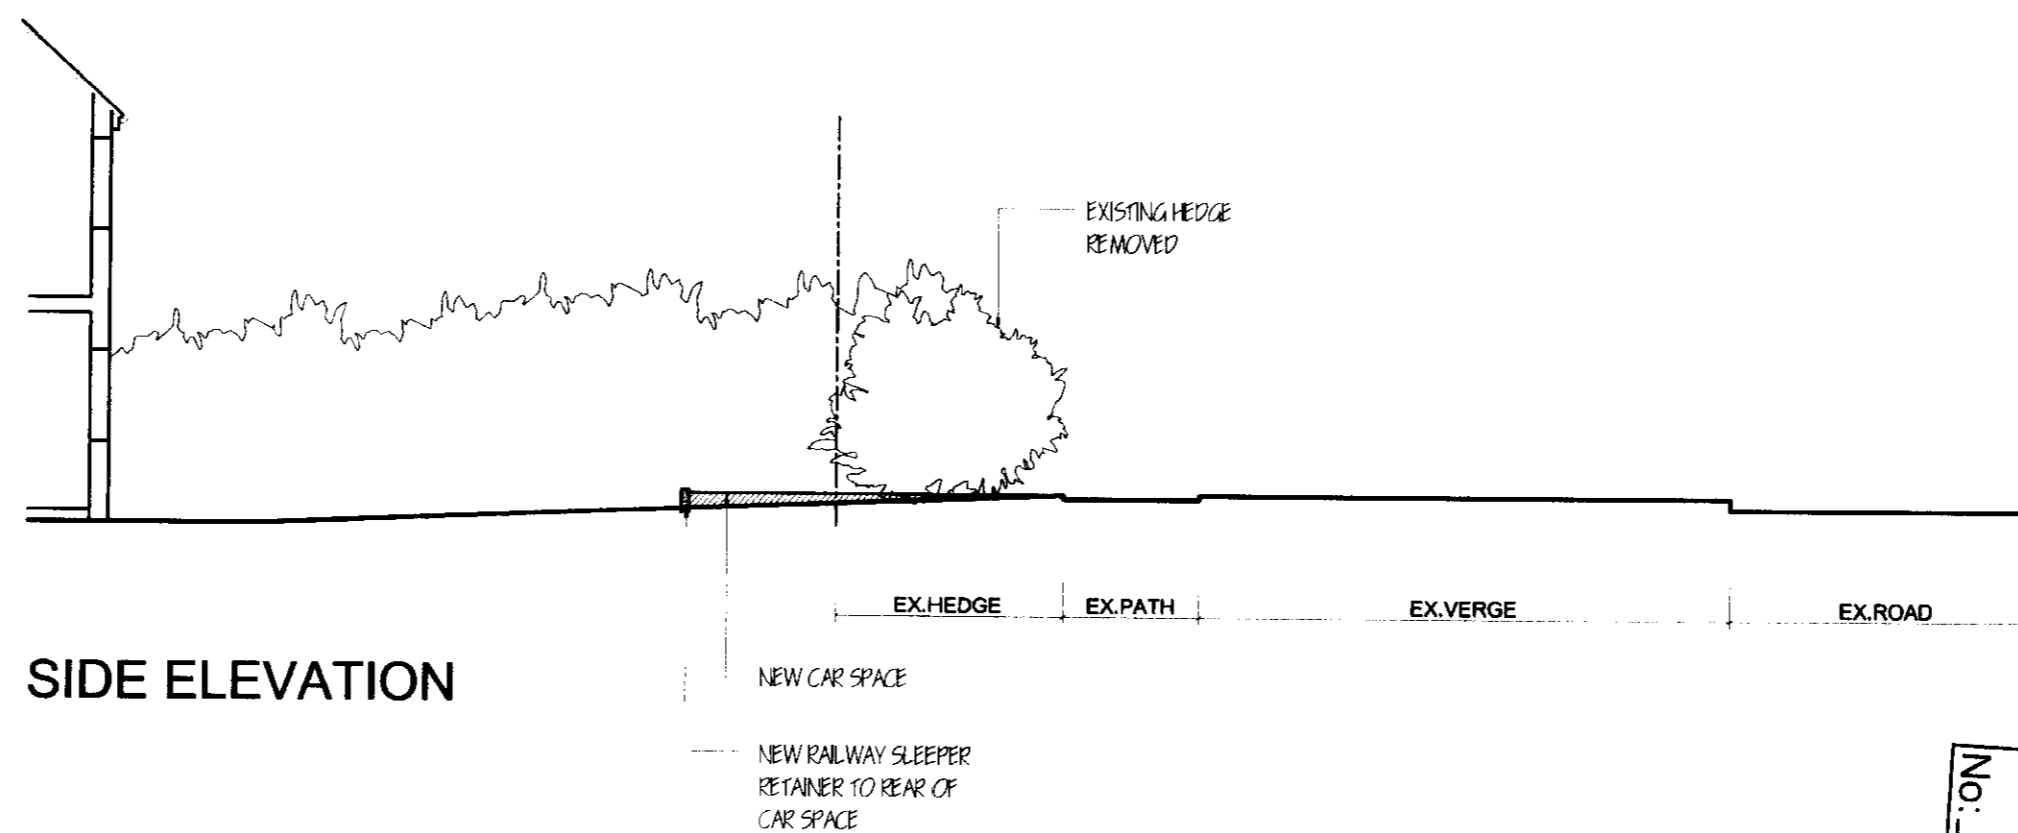

SIDE ELEVATION

WELWYN HATFIELD
PLANNING
OFFICE COPY
15 JUN 2010
2010/1276
No:

THIS DRAWING IS ON A2 SHEET

HOME EXTENSION DESIGNS
60 BRIDGE ROAD EAST
WELWYN GARDEN CITY
HERTS AL7 1JU
tel : 01707 393971
fax : 01707 393980
e: stuartc@homeextensiondesigns.com

Project: 177 PARKWAY WGC.

Drawing Title: PLAN AND ELEVATION AS PROPOSED

Drawn By: sac Scale: 1:100 Date: APRIL 2010

Org Status: PLANNING Checked:

Drawing No: 2586-P01 Revision:

