



GROUND FLOOR PLAN

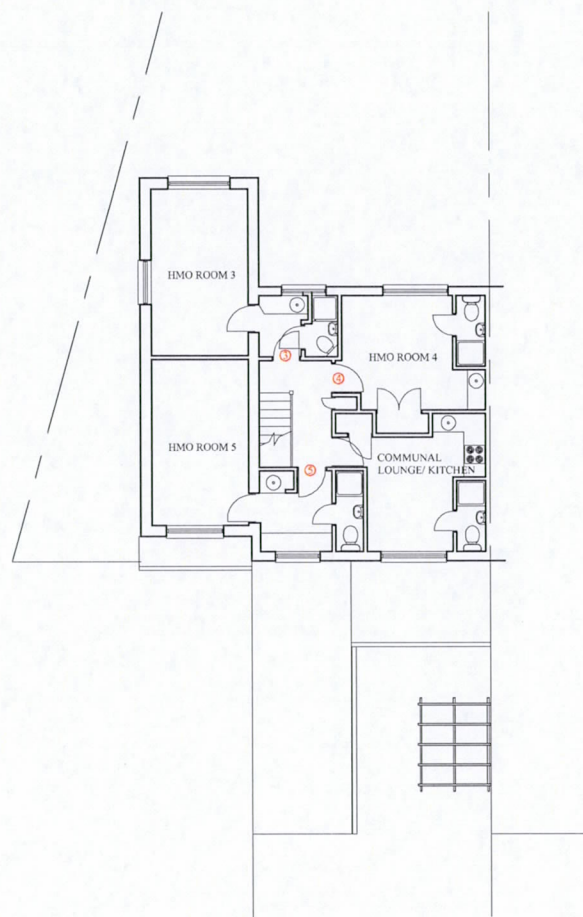

FIRST FLOOR PLAN

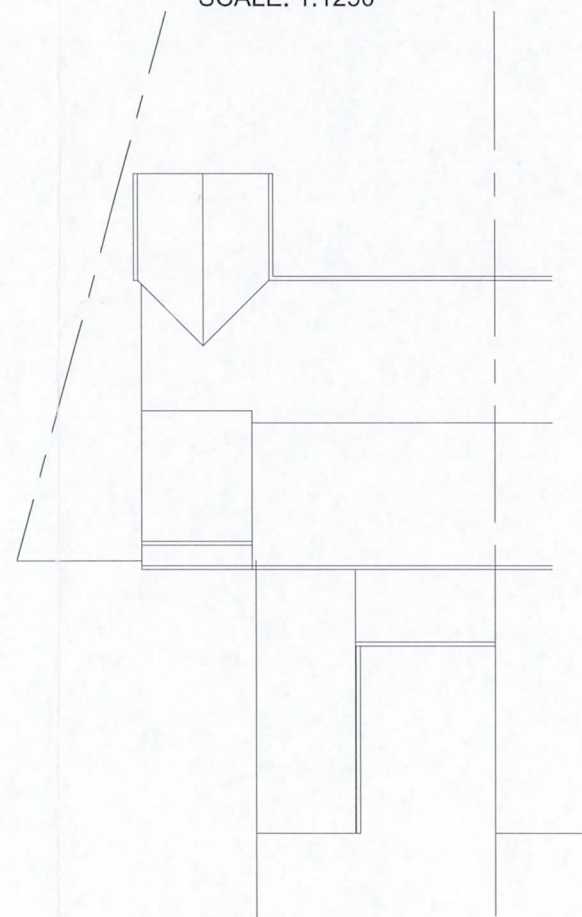


ROOF PLAN



2 DE HAVILLAND CLOSE, LOCATION PLAN
SCALE: 1:1250



2 DE HAVILLAND CLOSE, BLOCK PLAN
SCALE: 1:500

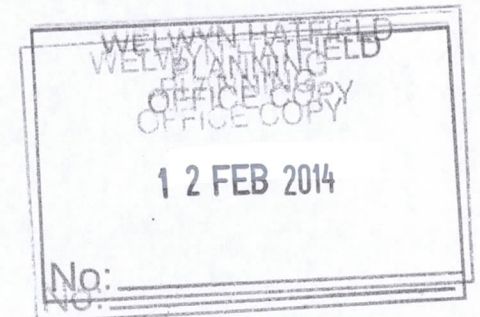

THIS DRAWING IS ON AN A1 SHEET

Damien Poulter
ARCHITECTURAL DESIGN & PLANS
36 WATERFORD GREEN
WELWYN GARDEN CITY
HERTS
AL7 2LE
07711864785
DAMIENPOULTER@HOTMAIL.COM

ADDRESS:	2 DE HAVILLAND CLOSE, HATFIELD, HERTS. AL10 0DR		
DRAWING TITLE:	PROPOSED PLANS		
DRAWING STATUS:	PROPOSED	SCALE:	1:100
DRAWN BY:	DP	DATE:	JAN 2014
DRAWING NO:	P100	REVISION:	A