
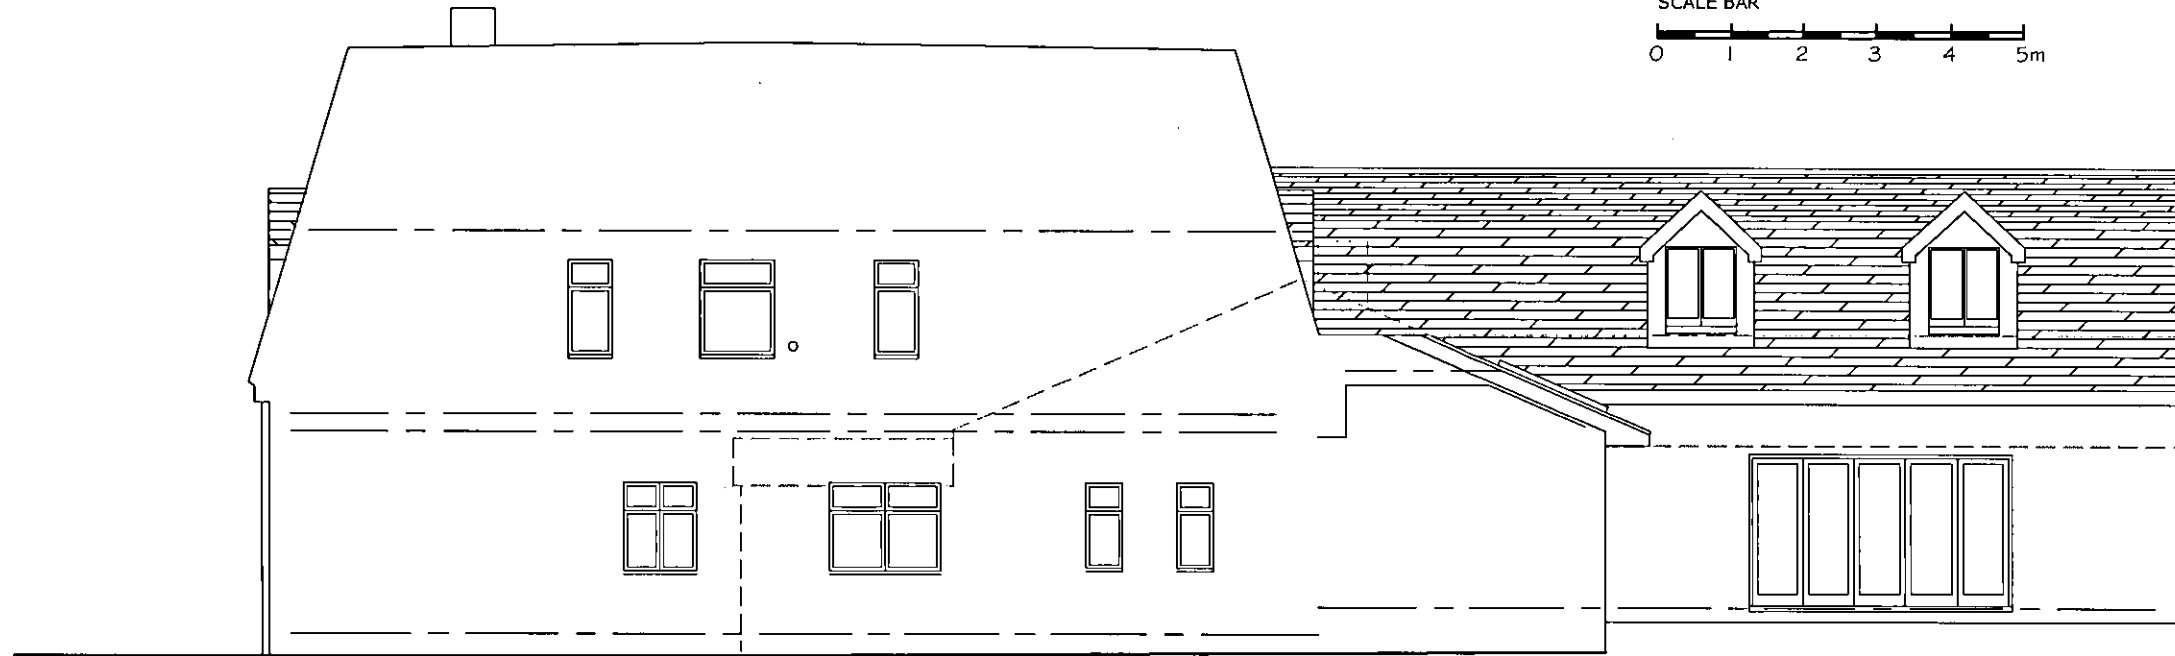


DISCLAIMER
DIMENSIONS GIVEN ARE IN MILLIMETRES,
ALL DIMENSIONS GIVEN SHOULD BE CHECKED ON SITE PRIOR TO PROCEEDING WITH WORKS.
WHILST EVERY CARE HAS BEEN TAKEN TO ENSURE ACCURACY, THE DESIGNER IS NOT RESPONSIBLE FOR
ERROR OR OMISSION OF INFORMATION ON THIS DRAWING, [REDACTED] EXCEPT FOR PLANNING PURPOSES.

NOTE
ALL PROPOSED CONSTRUCTION MATERIALS TO MATCH EXISTING

 


SIDE ELEVATION FROM No8

WILKINS GREEN LANE
HATFIELD AL10 9RT
11 JUN 2012
2012/1142
No: _____



REAR ELEVATION

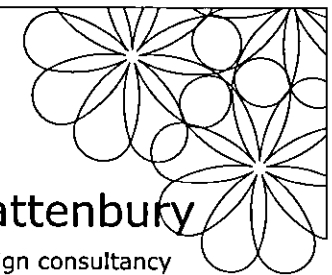

sara a rattenbury

architectural design consultancy
tel/fax 01727 752170 mob 07812828429

TITLE
PROPOSED
REAR & SIDE ELEVATIONS

ADDRESS
9 WILKINS GREEN LANE
HATFIELD, AL10 9RT

CLIENT
Mr. & Mrs TITMUSS

SCALE
1:100 @A3

DATE
MAY 2012

DRAWING No.
WGL 102-6

REV.
-