

USE FIGURED DIMENSIONS ONLY  
 DO NOT SCALE FROM THE DRAWING.  
 ALL DIMENSIONS MUST BE CHECKED ON SITE ANY  
 INCONSISTENCIES MUST BE REPORTED BACK TO THE ARCHITECT.  
 THIS DRAWING AND ANY DESIGNS INDICATED THEREON ARE THE  
 COPYRIGHT OF BROOKS / MURRAY ARCHITECTS.  
 ALL RIGHTS ARE RESERVED.  
 NO PART OF THIS WORK MAY BE PRODUCED WITHOUT PRIOR  
 PERMISSION IN WRITING FROM BROOKS / MURRAY ARCHITECTS.

PLANNING DEPARTMENT  
 OFFICE COPY

10 JAN 2012  
 2011/2811  
 2011/2816





PROPOSED REAR (EAST) ELEVATION



1:100

**BROOKS / MURRAY**

ARCHITECTS  
 8-10 NEW NORTH PLACE  
 LONDON EC2A 4JA  
 TEL 020 7739 9955  
 FAX 020 7739 9944  
 architects@brooksmurray.com

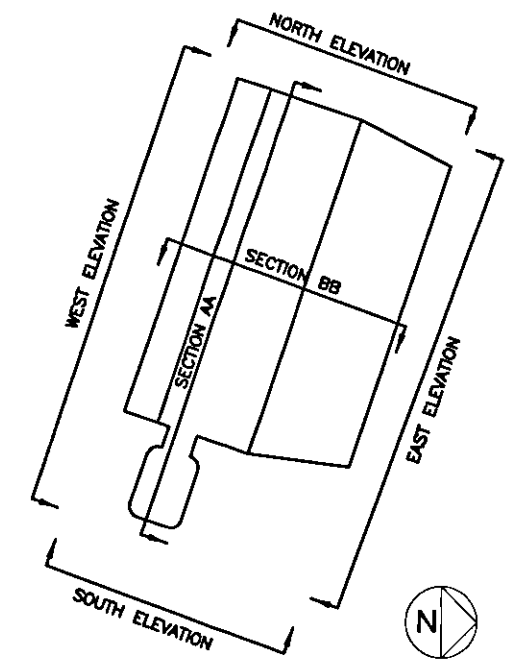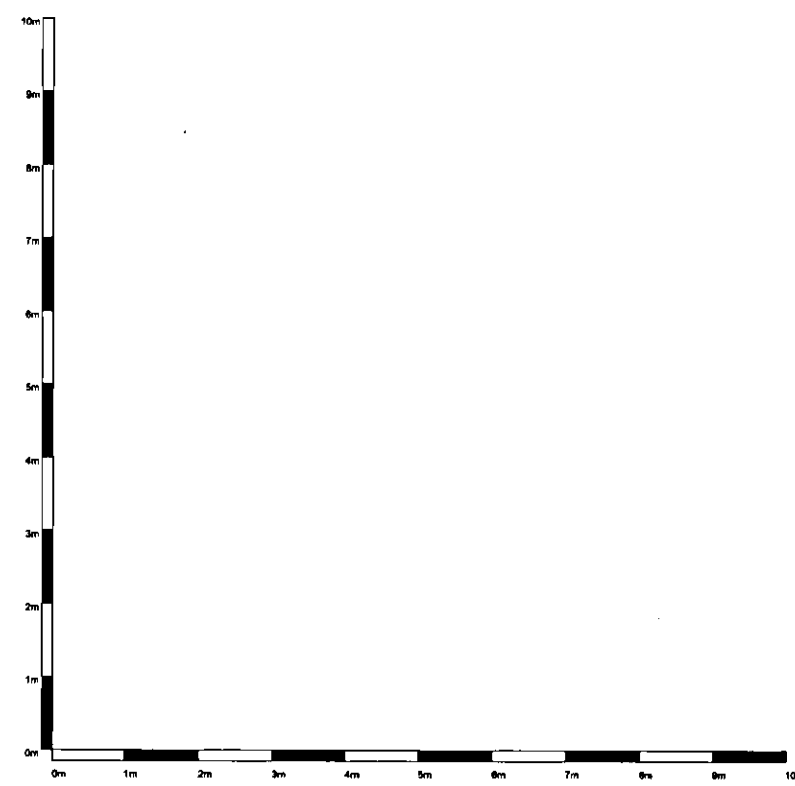

CLIENT: <b>GASCOYNE CECIL ESTATES</b>
JOB: York House Hatfield
DATE: DEC 11      SCALE: 1:100
DRAWING TITLE: Proposed Rear Elevation Scale @ A3
DRAWING NUMBER: 581-11-022