

USE FIGURED DIMENSIONS ONLY
DO NOT SCALE FROM THIS DRAWING.


ALL DIMENSIONS MUST BE CHECKED ON SITE ANY
INCONSISTENCIES MUST BE REPORTED BACK TO THE ARCHITECT.

THIS DRAWING AND ANY DESIGNS INDICATED THEREON ARE THE
COPYRIGHT OF BROOKS / MURRAY ARCHITECTS.
ALL RIGHTS ARE RESERVED.
NO PART OF THIS WORK MAY BE PRODUCED WITHOUT PRIOR
PERMISSION IN WRITING FROM BROOKS / MURRAY ARCHITECTS.


Rev Date
A 26.01.12
Rear WC windows aligned



PROPOSED REAR (EAST) ELEVATION

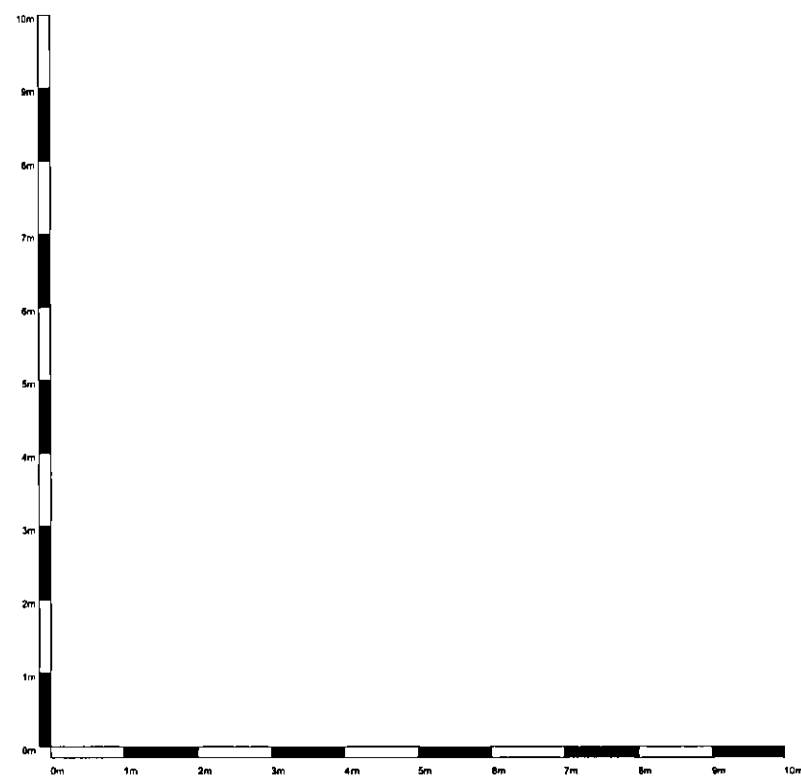

AMENDMENT
30 JAN 2012
NO: 62011/2816

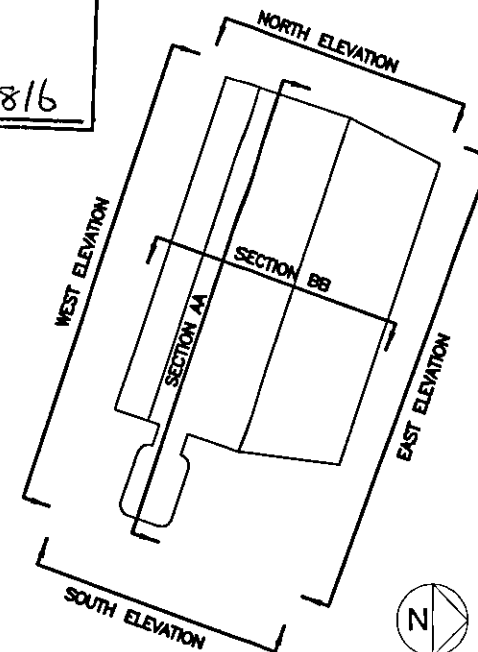

CLIENT: GASCOYNE CECIL ESTATES
JOB: York House Hatfield
DATE: DEC 11 SCALE: 1:100
DRAWING TITLE: Proposed Rear Elevation Scale @ A3
DRAWING NUMBER: 581-11-022 A