


PLANNING DEPARTMENT  
OFFICE COPY

- 4 MAR 2011

~~2011/0413~~

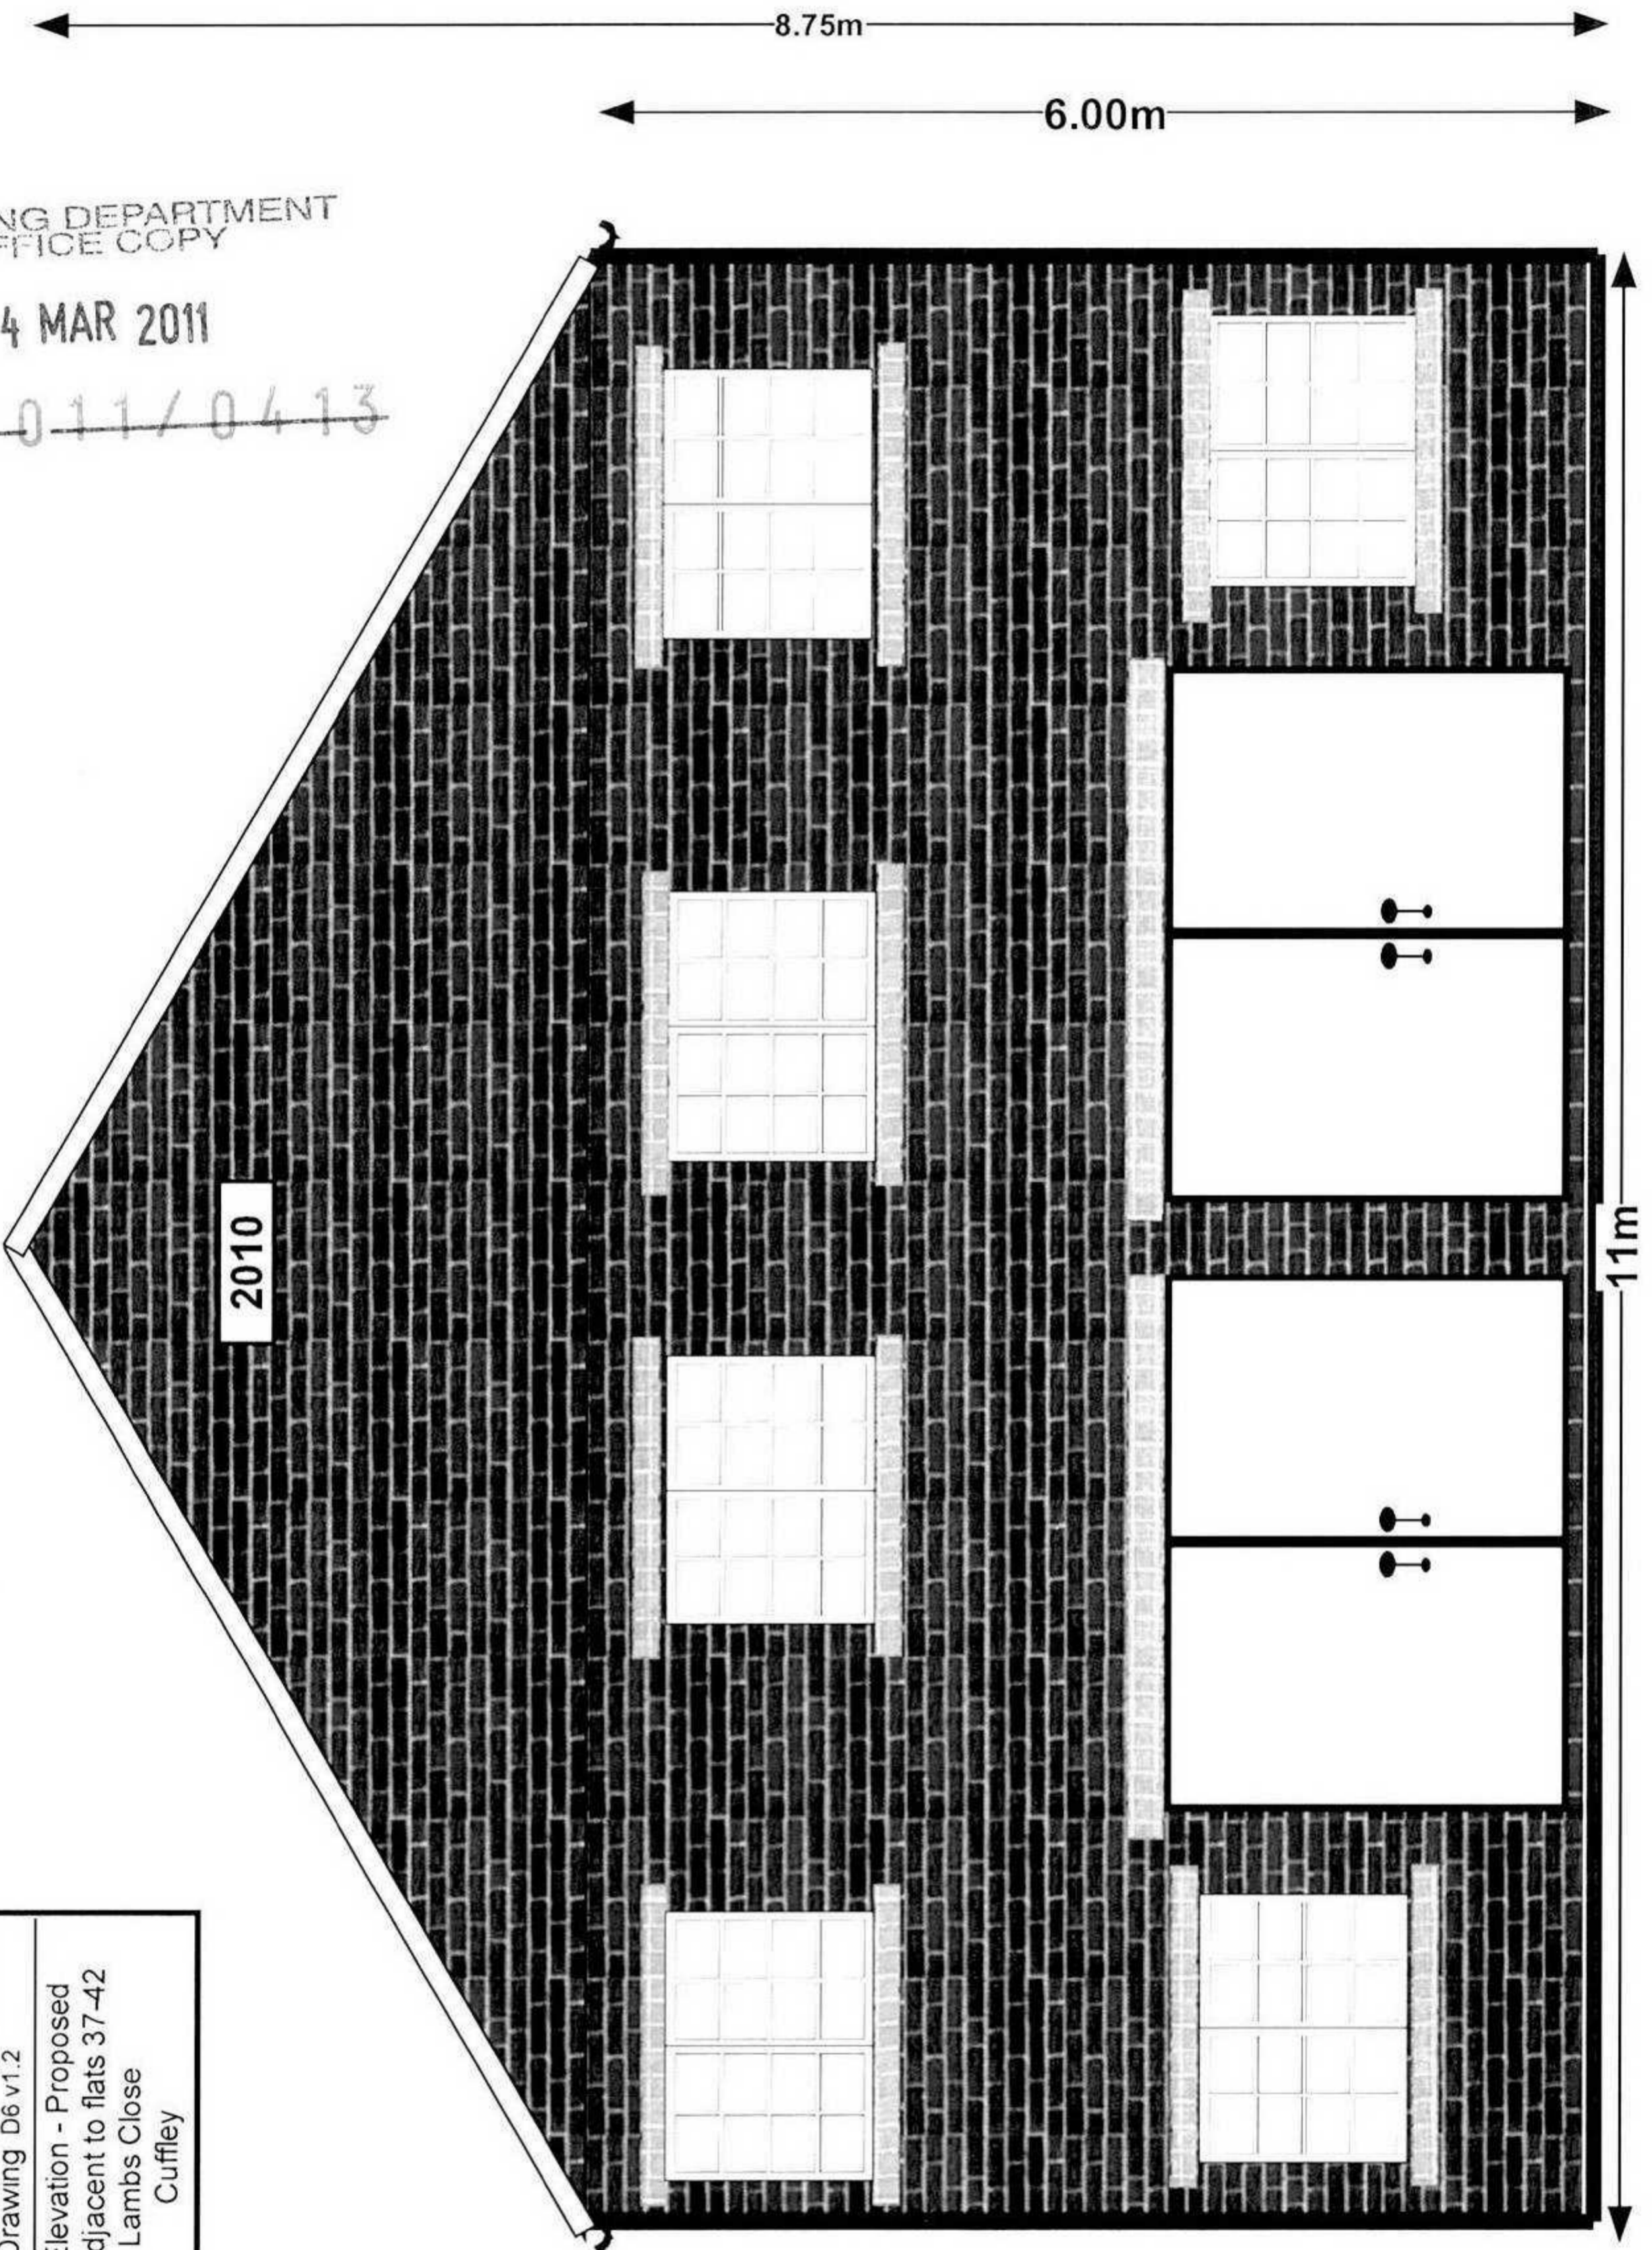

A4



Project Designer
OMI
Scale 1:50
Drawing D6 v1.2
Rear Elevation - Proposed Land Adjacent to flats 37-42 Lambs Close Cuffley