


10 JUL 2013

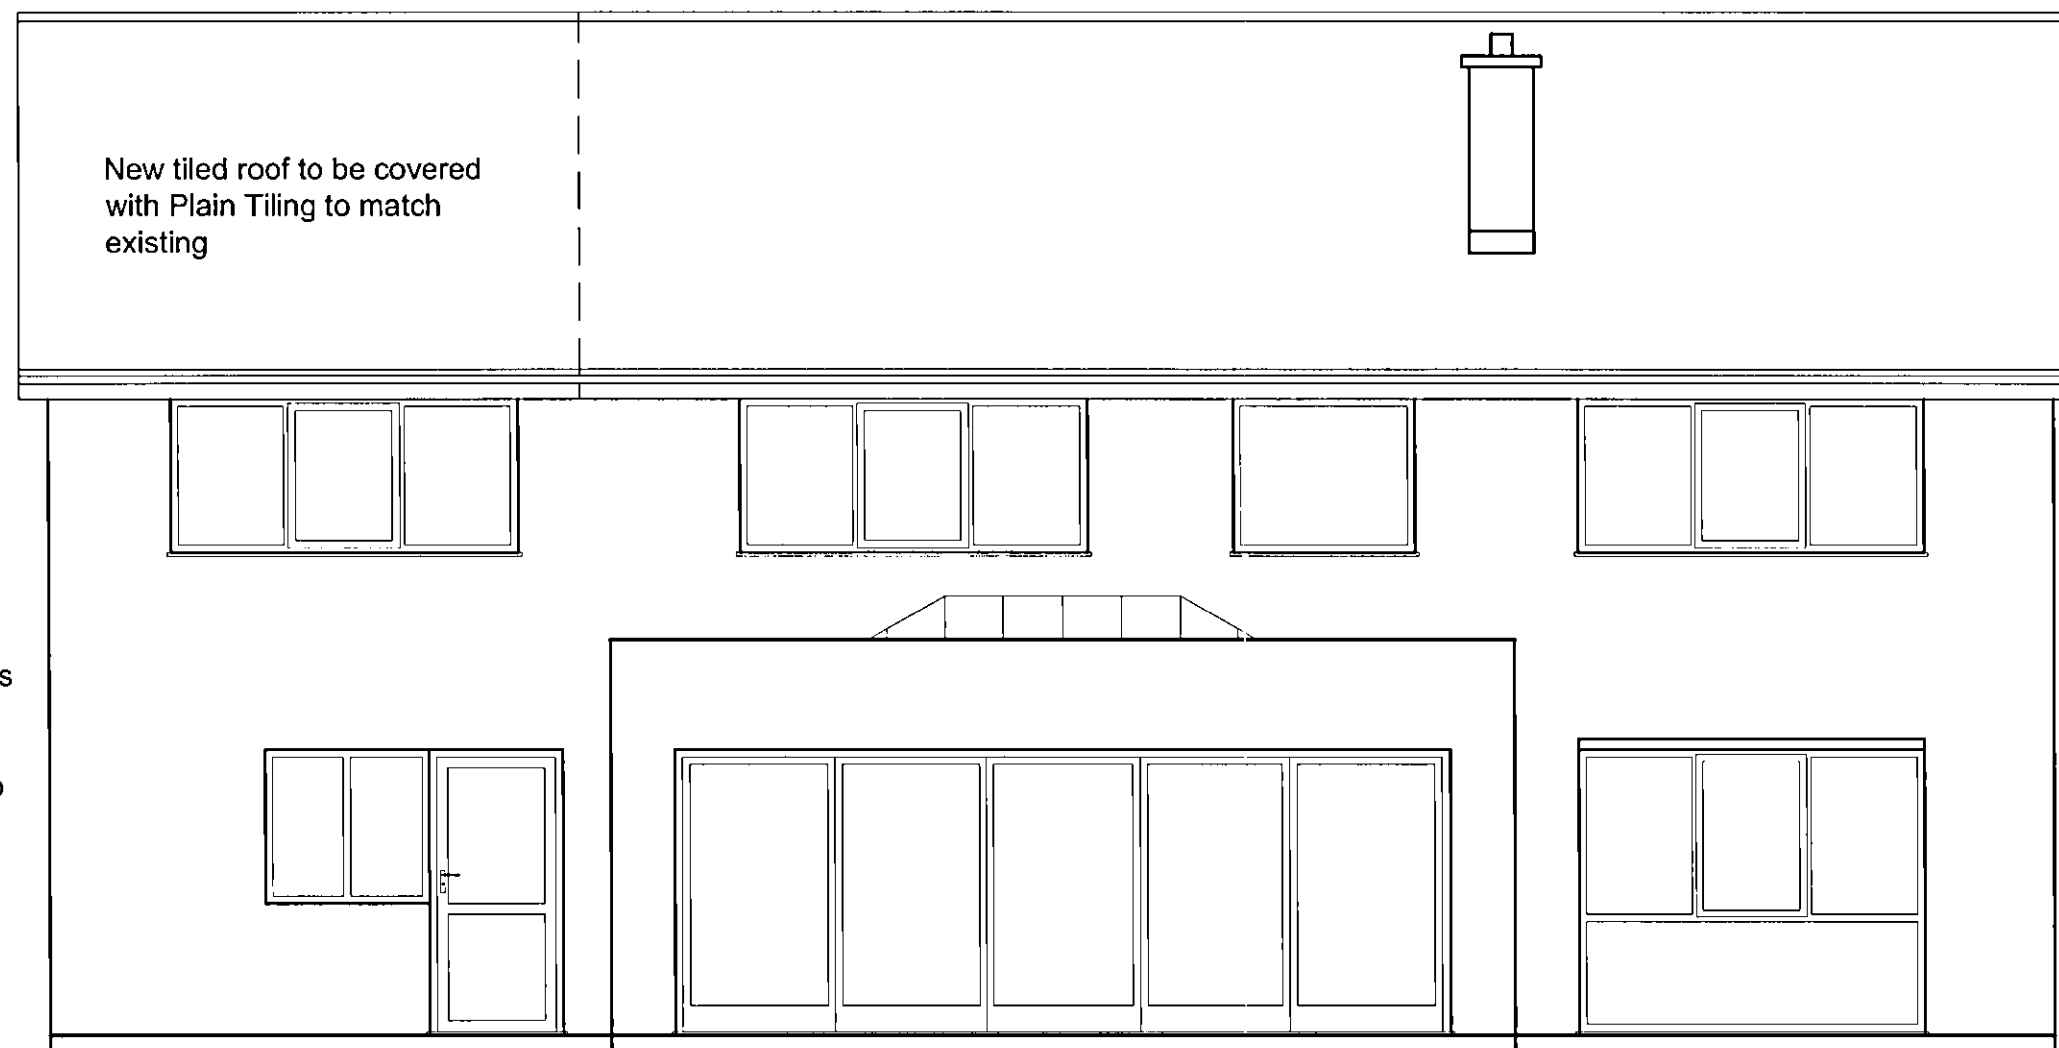

New 2 Storey  
side extension

New extensions  
to be  
constructed of  
facing bricks to  
match existing

New single Storey  
Orangery Conservatory



General: This drawing must not be reproduced in whole or part without consent. Work only to figured dimensions which are to be checked on site. Advise of any discrepancies. ©

Project:

12 Ramsey Close  
Brookmans Park

Drawing:

Rear Elevation  
Proposed



Gordon Marshall Building Surveying  
46 Cotton Road  
Potters Bar, Hertfordshire EN6 5JG

Scale: 1:50

Date: MAY 13

Job No: 244

Drg No: 204