
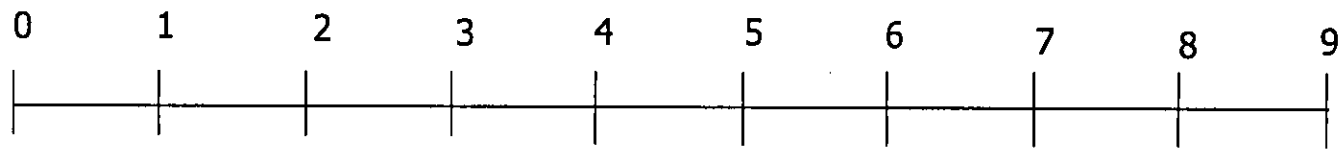


Address: 51 Daisy Drive, Hatfield, Herts

Construction
White PVC pannels
All glass double glazed Pilkinton K
Roof double glazed Pilkinton K
(Polarised + self cleaning)
Gable end roof style

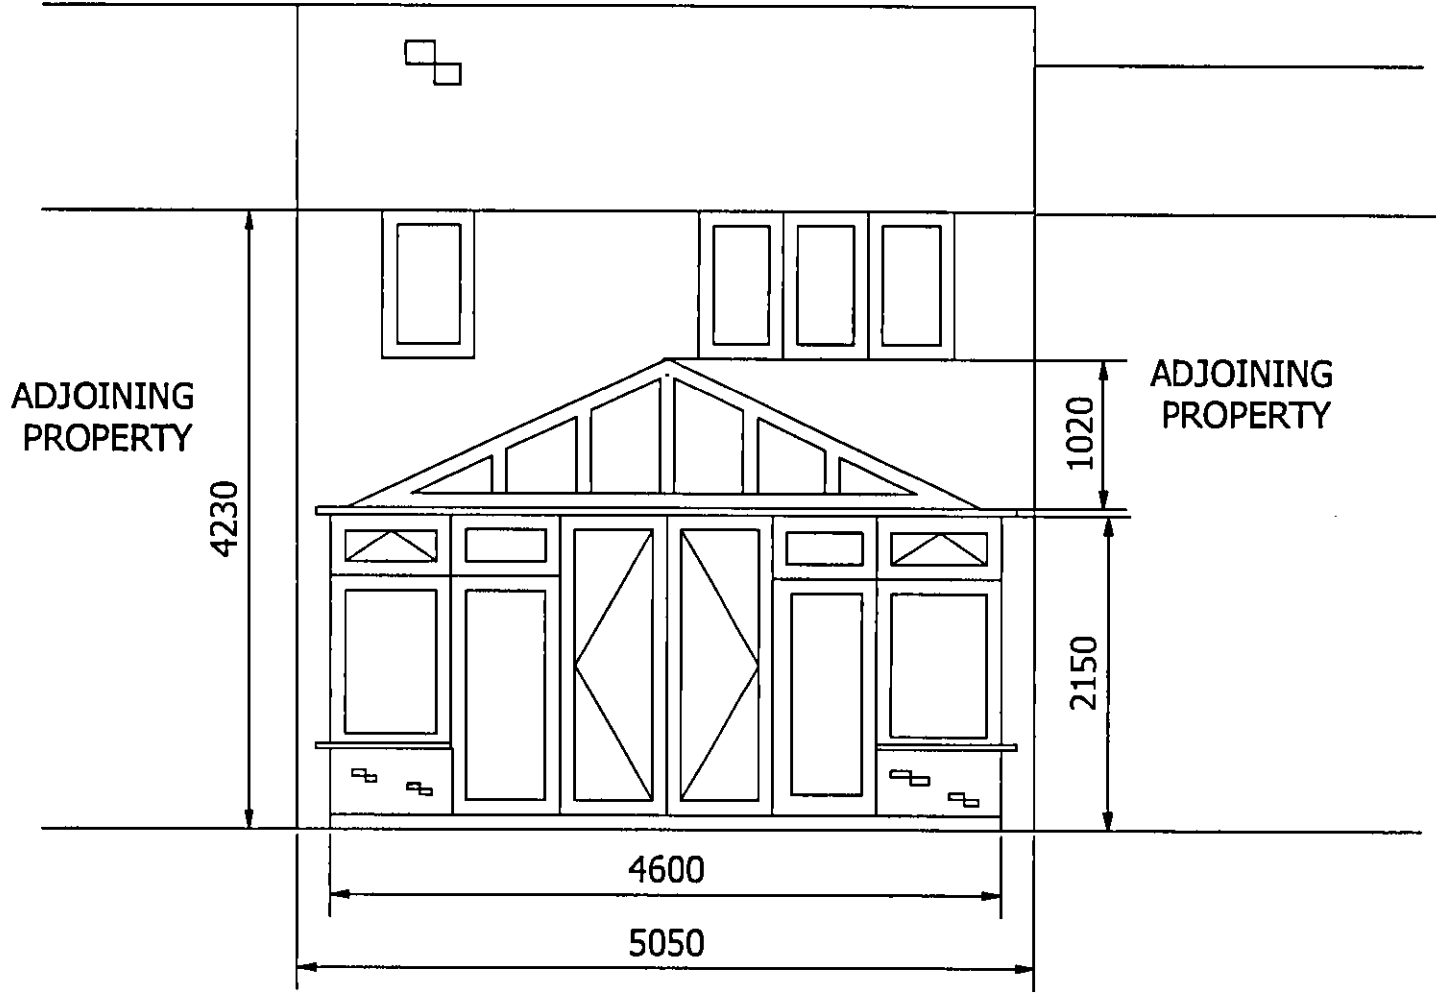

SCALE BAR (Meters)

Sheet Size = A3
Dimensions = mm

PLANNING

28 NOV 2011

2011/2053

DESIGNED BY N Cavill	CHECKED BY	APPROVED BY	DATE	DATE 21/11/2011
SCALE 1:50			PROPOSED REAR ELEVATION	
DD51PRE			ISSUE A	SHEET 1/1