
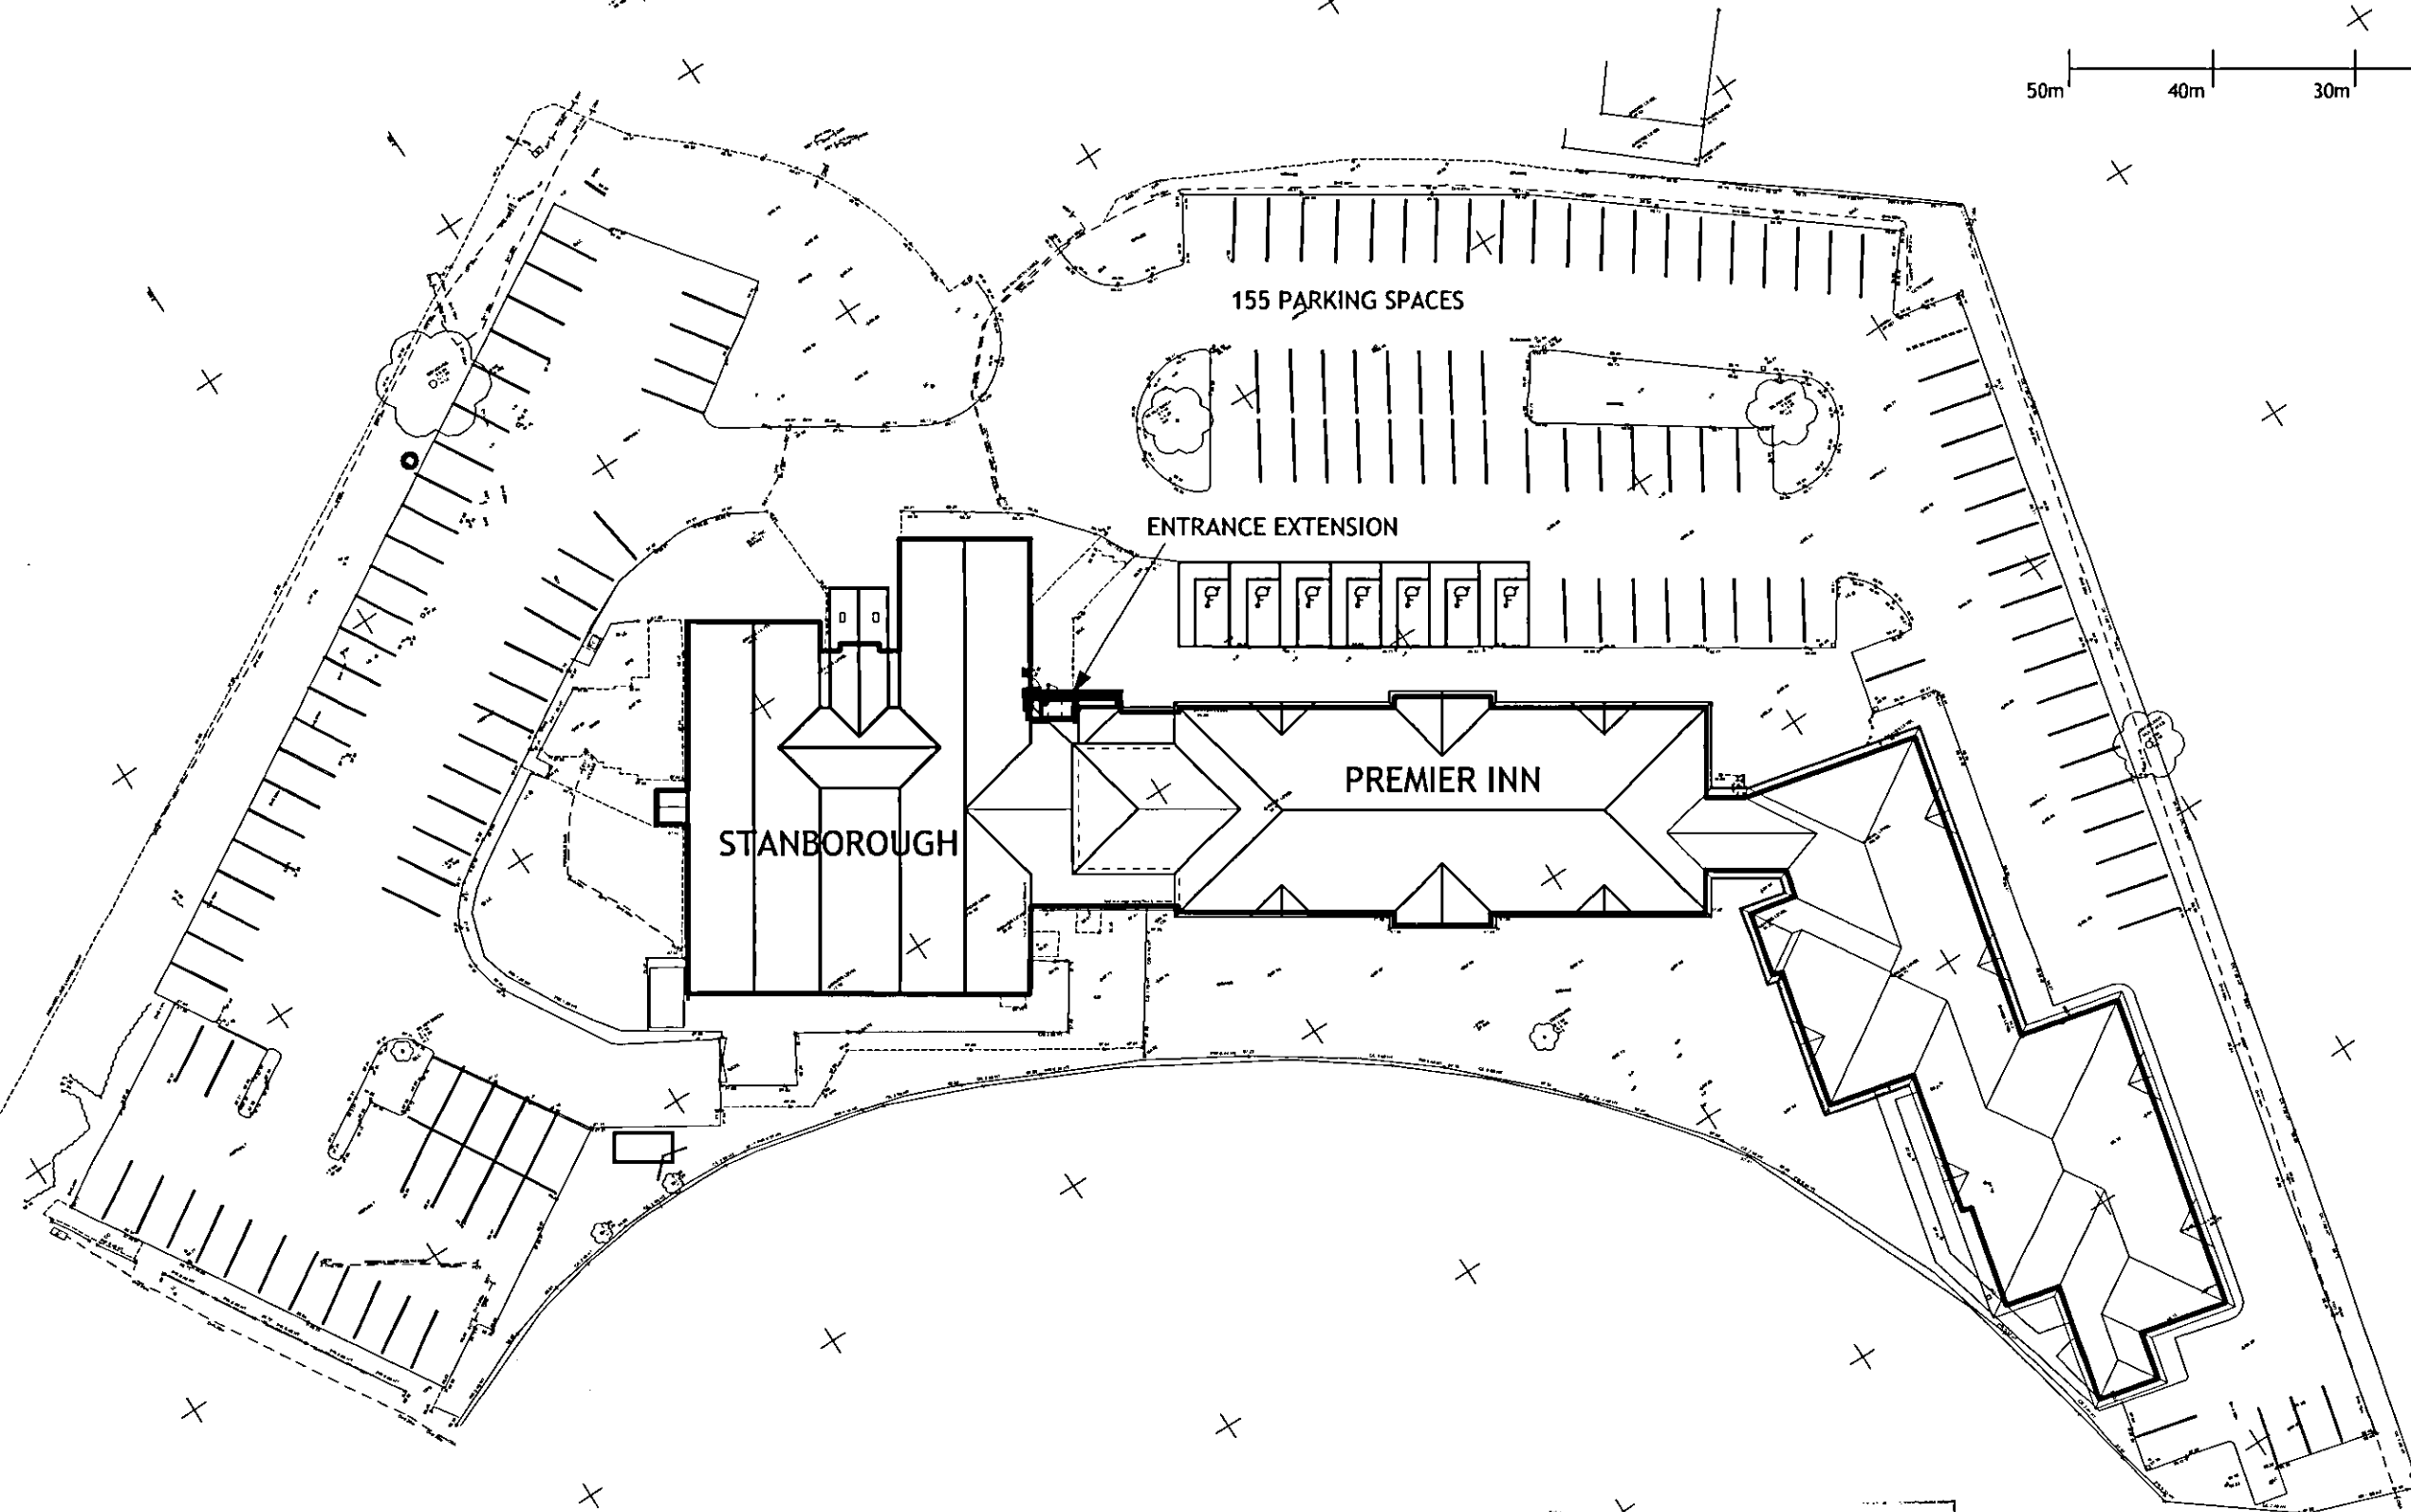


This drawing is the copyright of Axiom Architects. It is for planning application purposes only & may not be reproduced in whole or in part without permission. Drawings lodged for planning approval may be reproduced by the Planning Authority in accordance with the Copyright (Material Open to Public Inspection) (Marking of Copies of Plans and Drawings) Order 1990 and must carry the relevant copyright restriction note.

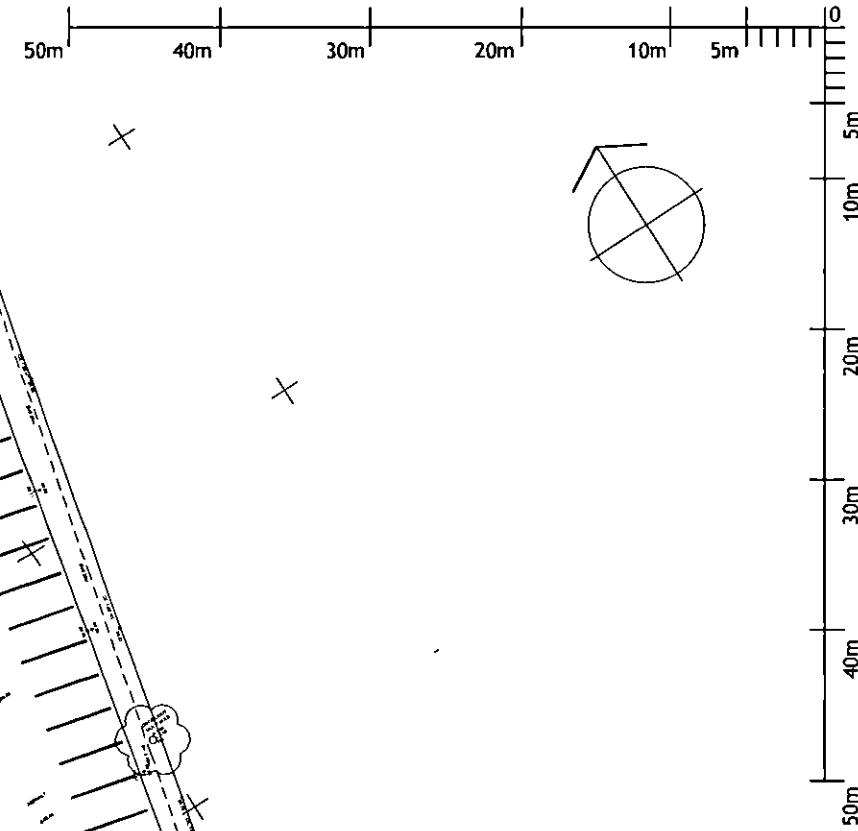

Rev	Date	Description	By
B	22.03.11	Overall roof plan added	rh
A	16.02.11	Entrance canopy plan amended	rh

Rev Date Description By
 Southernham House
 Southernham
 Lewes
 East Sussex
 BN8 6JN 6P

Tel 01273 479269
 Fax 01273 483060
 www.axiomarchitects.co.uk
 Client



WHITBREAD GROUP PLC

Project
 WELWYN GARDEN CITY PREMIER INN
 STANBOROUGH ROAD
 WELWYN GARDEN CITY

Drawing
PROPOSED SITE PLAN
HOTEL ENTRANCE EXTENSION

Scale	Status	Date	Drawn	Checked
1:500 @ A3	PLANNING		rh	

Drawing No.	Revision
2587/P20	B

23 MAR 2011
 2011/438