



USE FIGURED DIMENSIONS ONLY
 DO NOT SCALE FROM THIS DRAWING.
 ALL DIMENSIONS MUST BE CHECKED ON SITE ANY
 INCONSISTENCIES MUST BE REPORTED BACK TO THE ARCHITECT.
 THIS DRAWING AND ANY DESIGNS INDICATED THEREON ARE THE
 COPYRIGHT OF BROOKS / MURRAY ARCHITECTS.
 ALL RIGHTS ARE RESERVED.
 NO PART OF THIS WORK MAY BE PRODUCED WITHOUT PRIOR
 PERMISSION IN WRITING FROM BROOKS / MURRAY ARCHITECTS.

BROOKS / MURRAY

ARCHITECTS
 8-10 NEW NORTH PLACE
 LONDON EC2A 4JA
 TEL 020 7739 9955
 FAX 020 7739 9944
 architects@brooksmurray.com

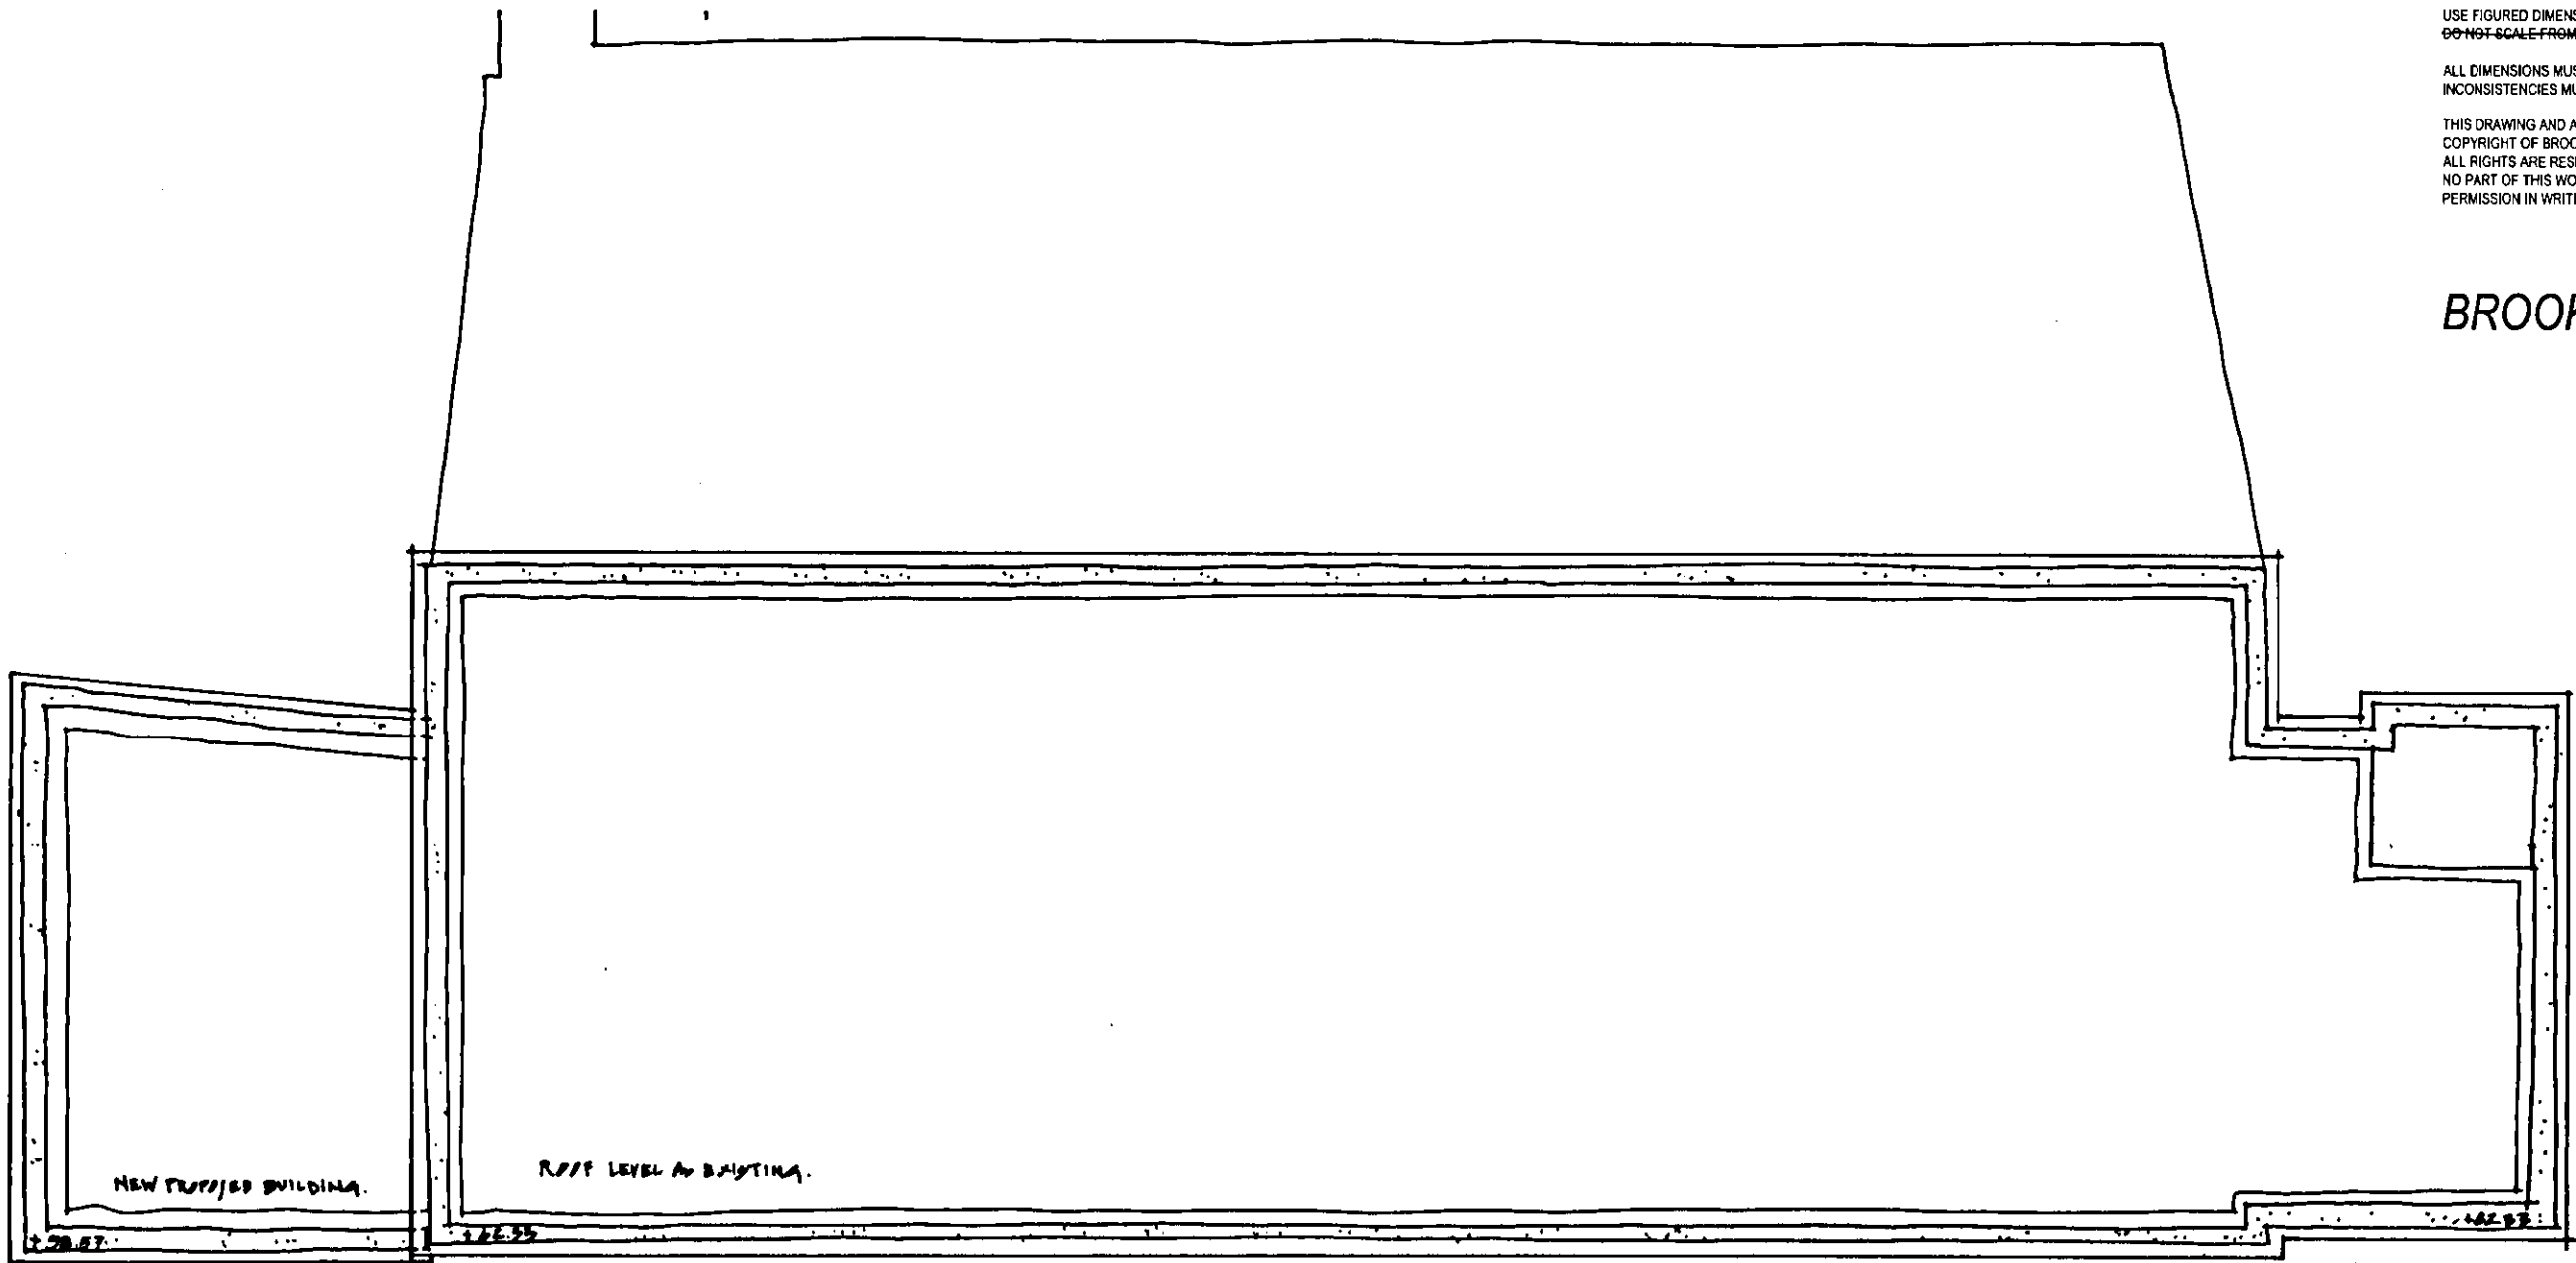

PROPOSED ROOF PLAN

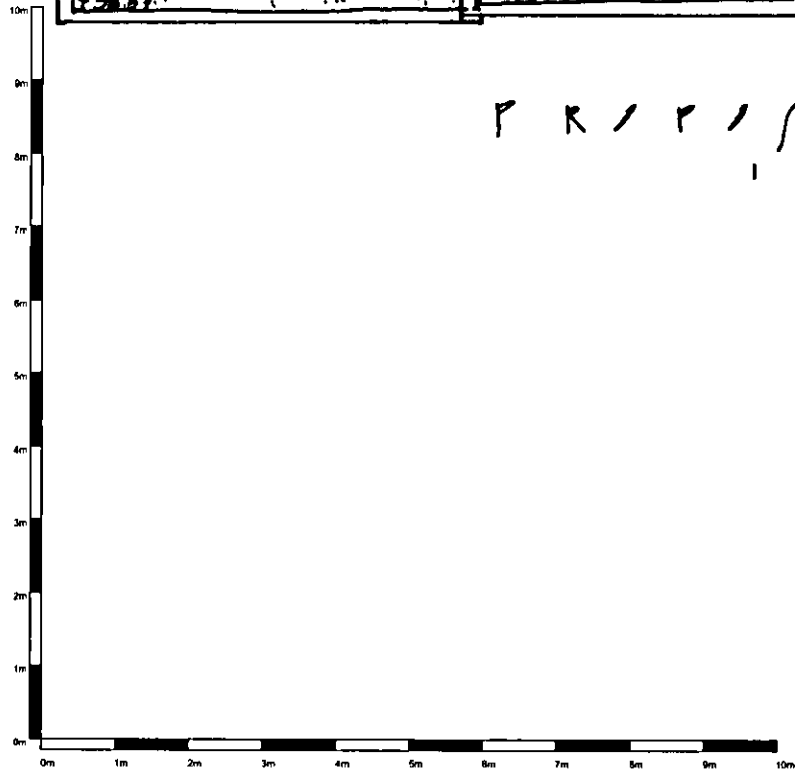

1:100

PLANNING DEPARTMENT
 OFFICE COPY

10 JAN 2012
 2011/2811
 2011/2816



CLIENT:	GASCOYNE CECIL ESTATES	
JOB:	York House Hatfield	
DATE:	DEC 11	SCALE: 1:100
DRAWING TITLE:	Proposed Roof Plan Scale @ A3	
DRAWING NUMBER:	581-11-029	