


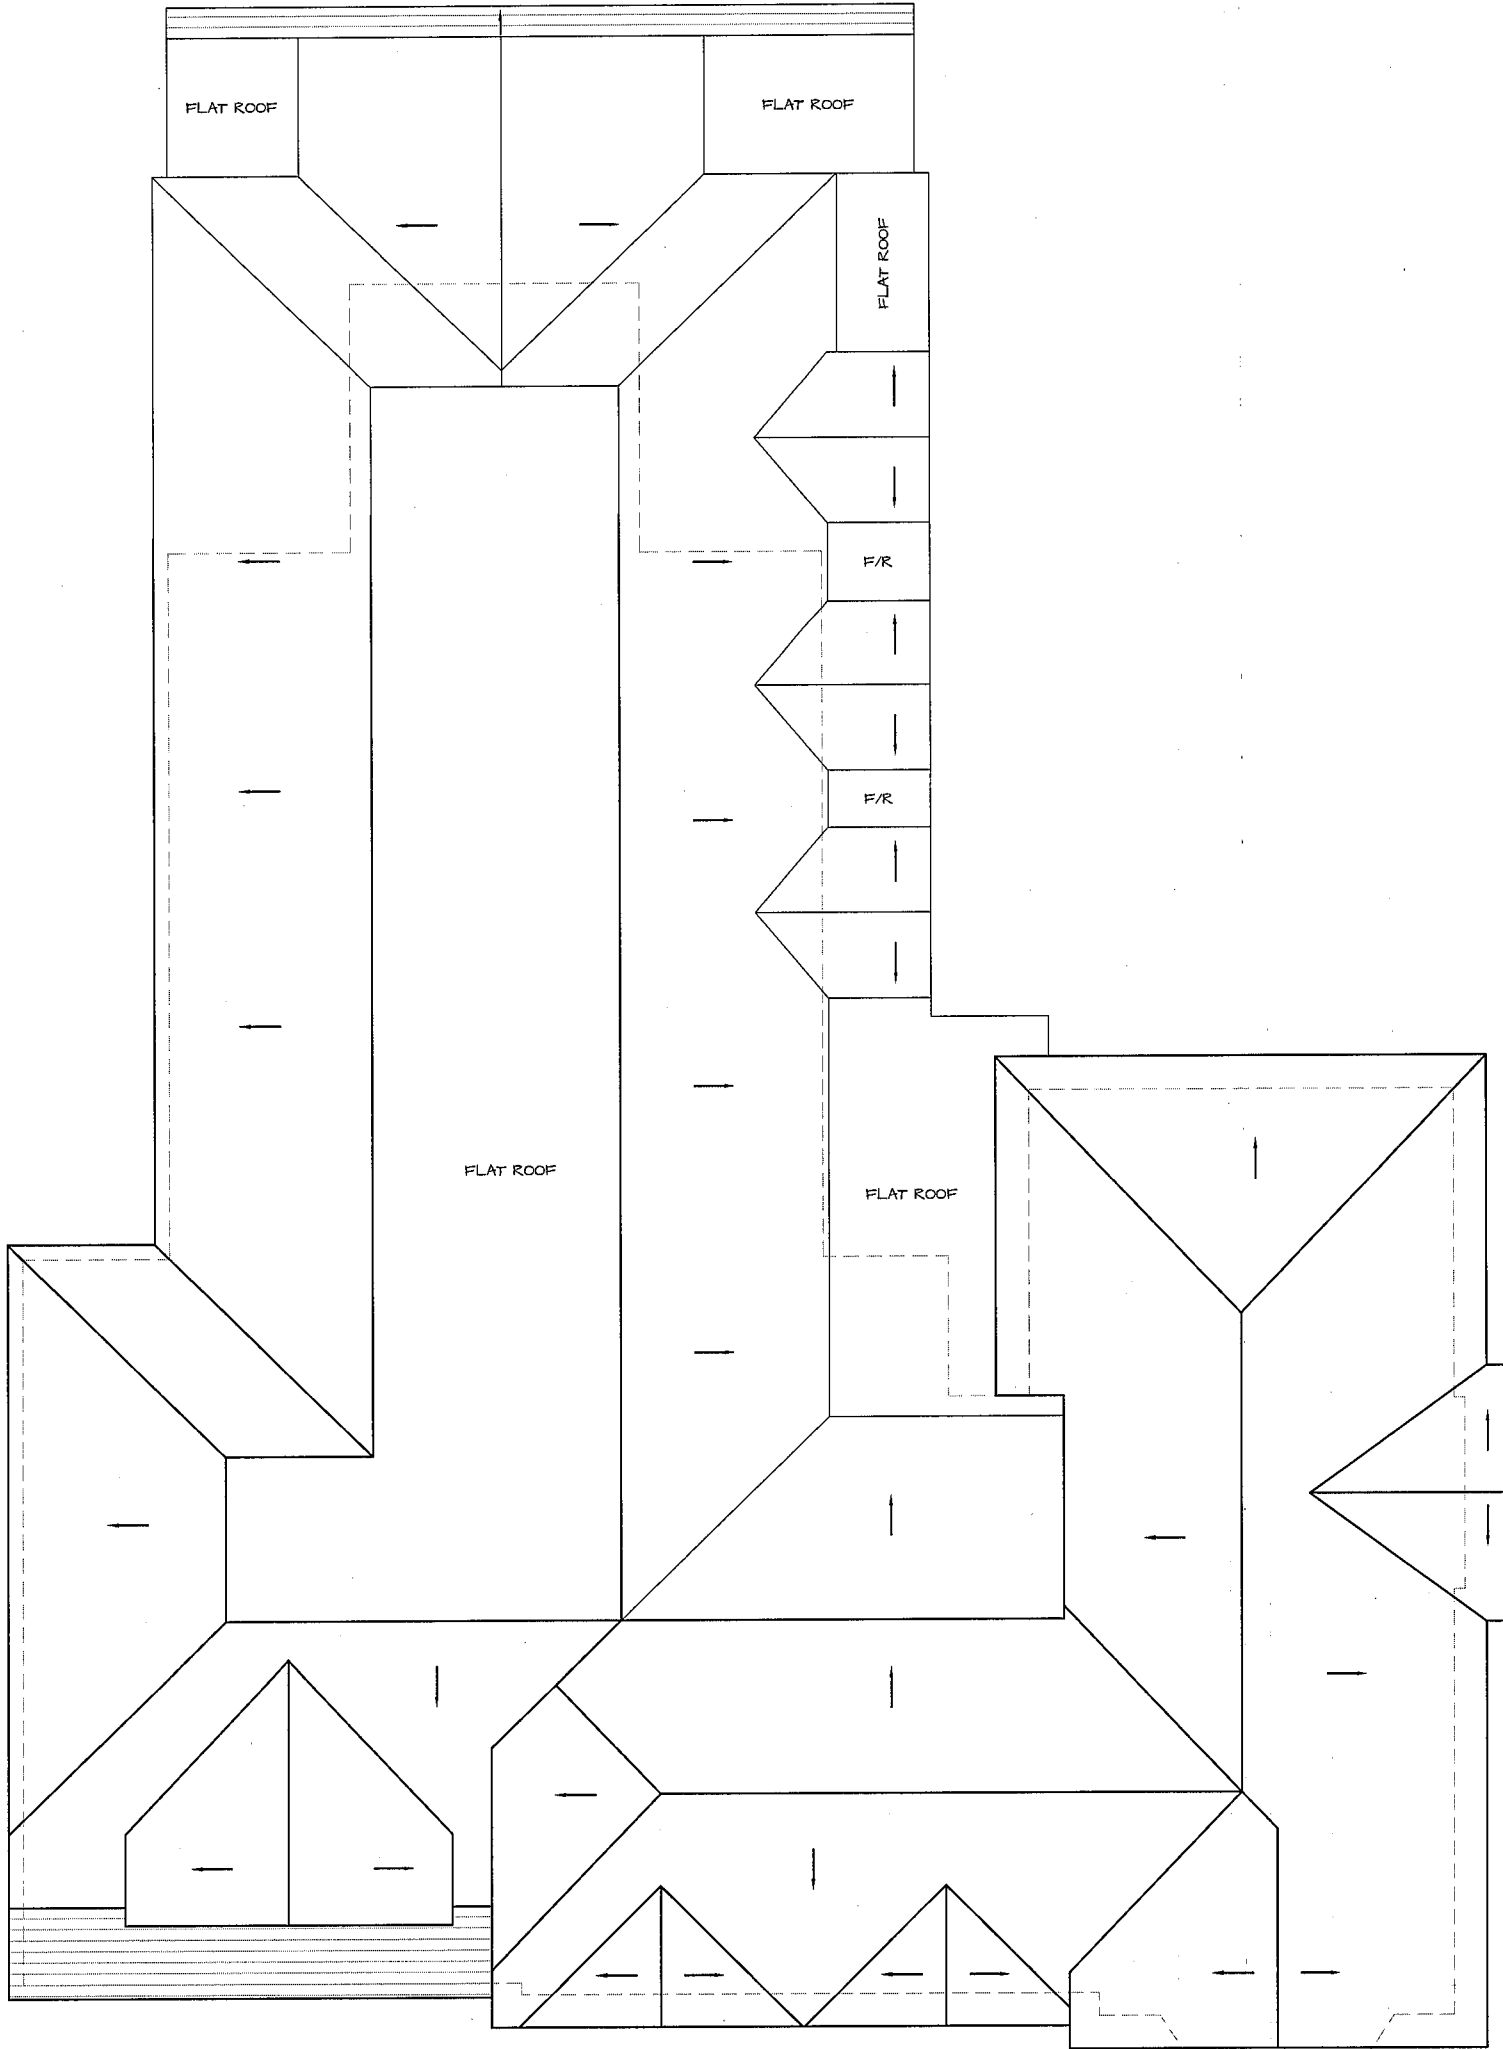

TITLE Proposed Roof Plan	
PROJECT NAME Oak Cottage, 4 Wilkins Green Lane, Hatfield, AL10 9RT	
DRAWN BY E.B	DATE MARCH 2014
SCALE 1:100 @ A3	CHECKED
DRAWING NO. EL/2012/10	REV. NO. G



PLANNING
DEPARTMENT
12 JUL 2014