


New Felt Roof with Lantern Light at Lower Level

Extent of Existing Roof

New tiled roof to be covered with Plain Tiling to match existing

Ridge

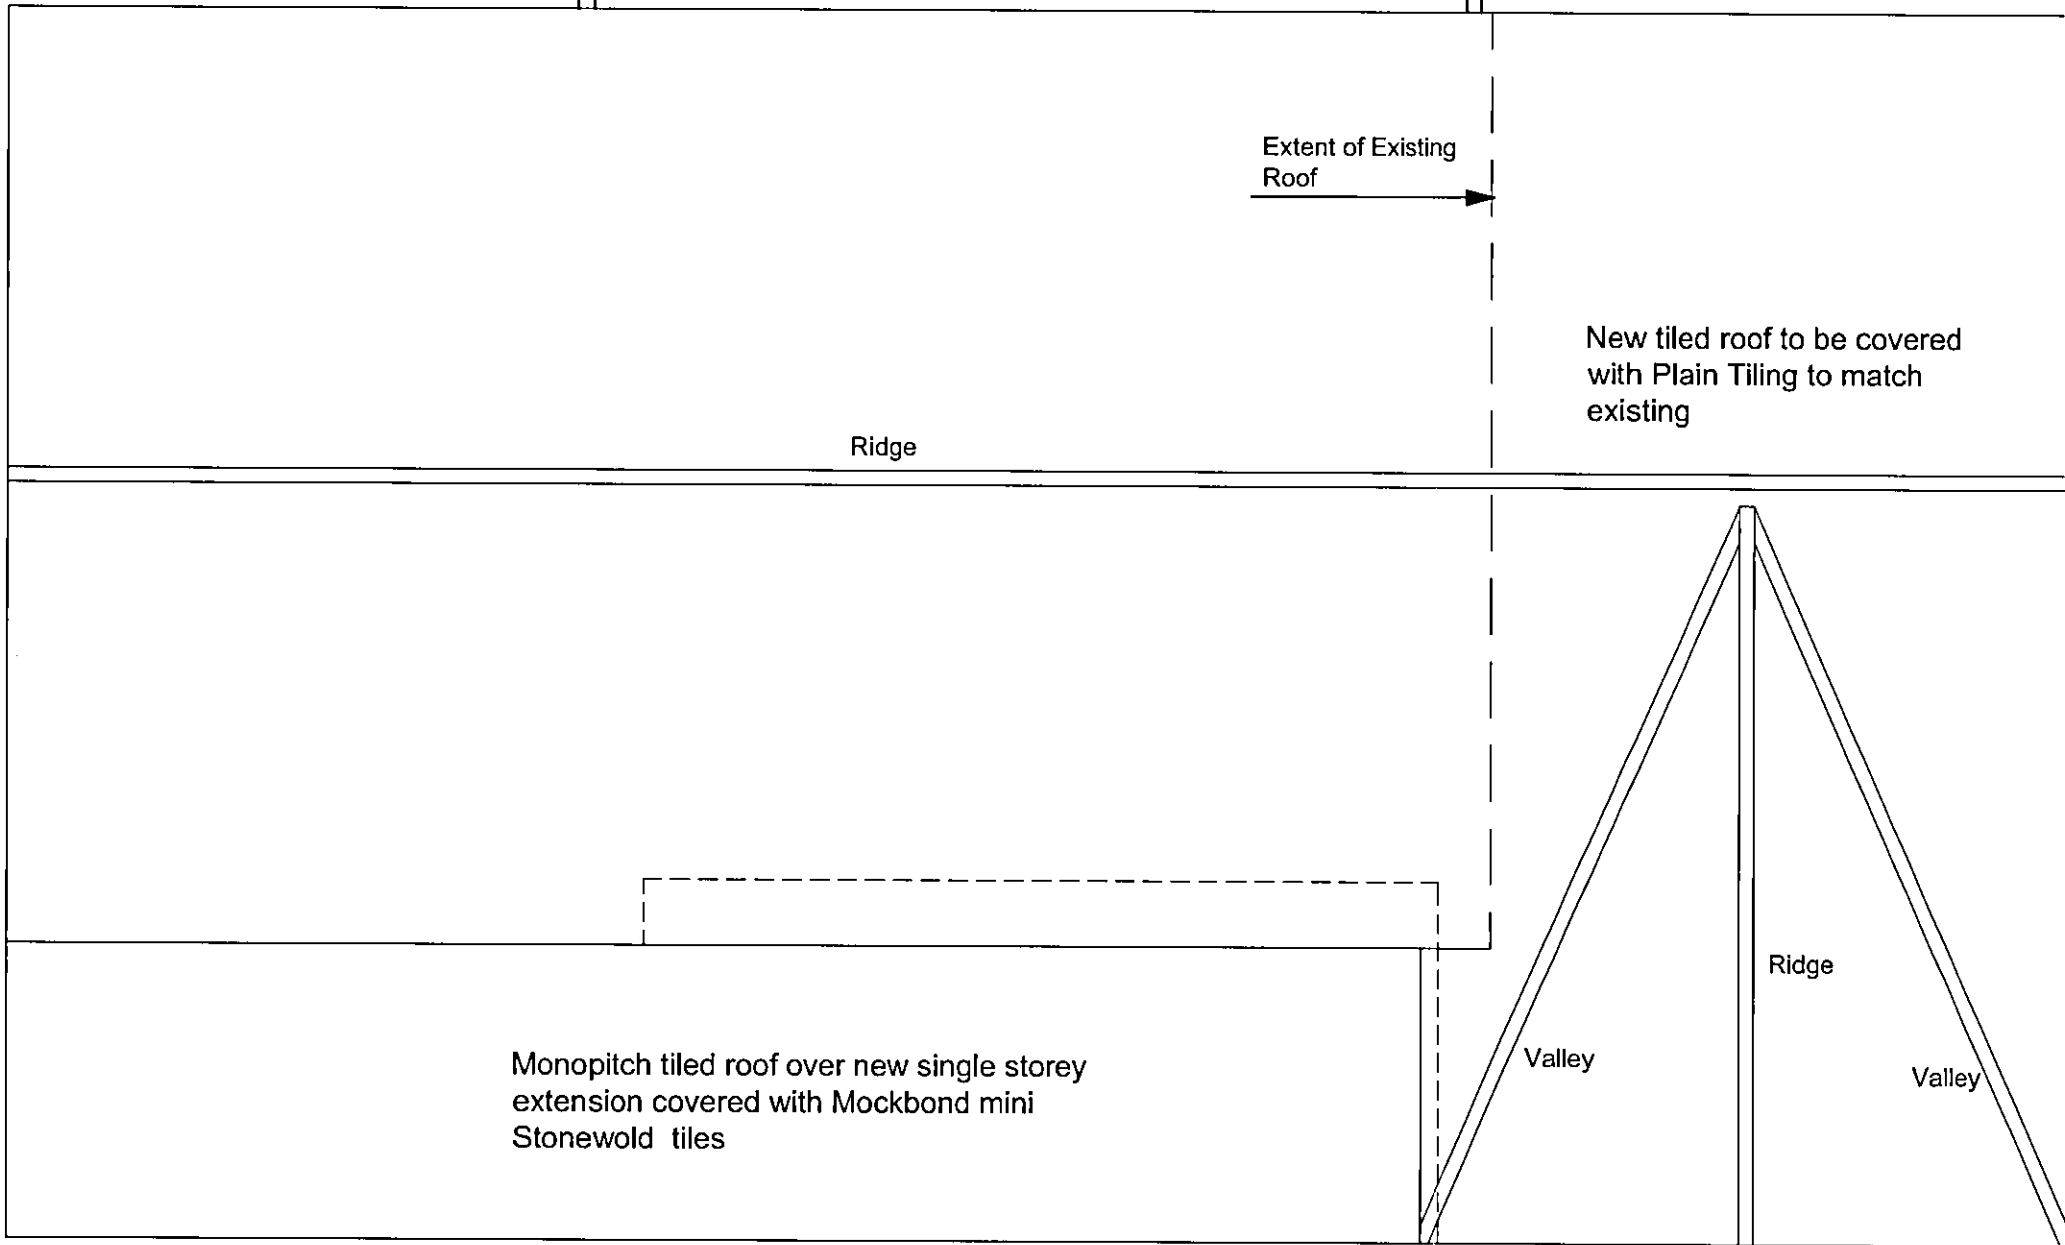


Monopitch tiled roof over new single storey extension covered with Mockbond mini Stonewold tiles

Ridge

Valley

Valley

PLANNING DEPARTMENT
10 JUL 2013

 

Disclaimer: This drawing must not be reproduced in whole or part without consent. Work only to figured dimensions which are to be checked on site. Advise of any discrepancies. ©

Project: **12 Ramsey Close
Brookmans Park**

Drawing: **Roof Plan
Proposed**



Gordon Marshall Building Surveying
46 Cotton Road
Botton Bar, Harpenden, Herts SG5 5JG

Scale: 1:50
Date: MAY 13
Job No: 244
Org No: 206