




Rev	Description	Date

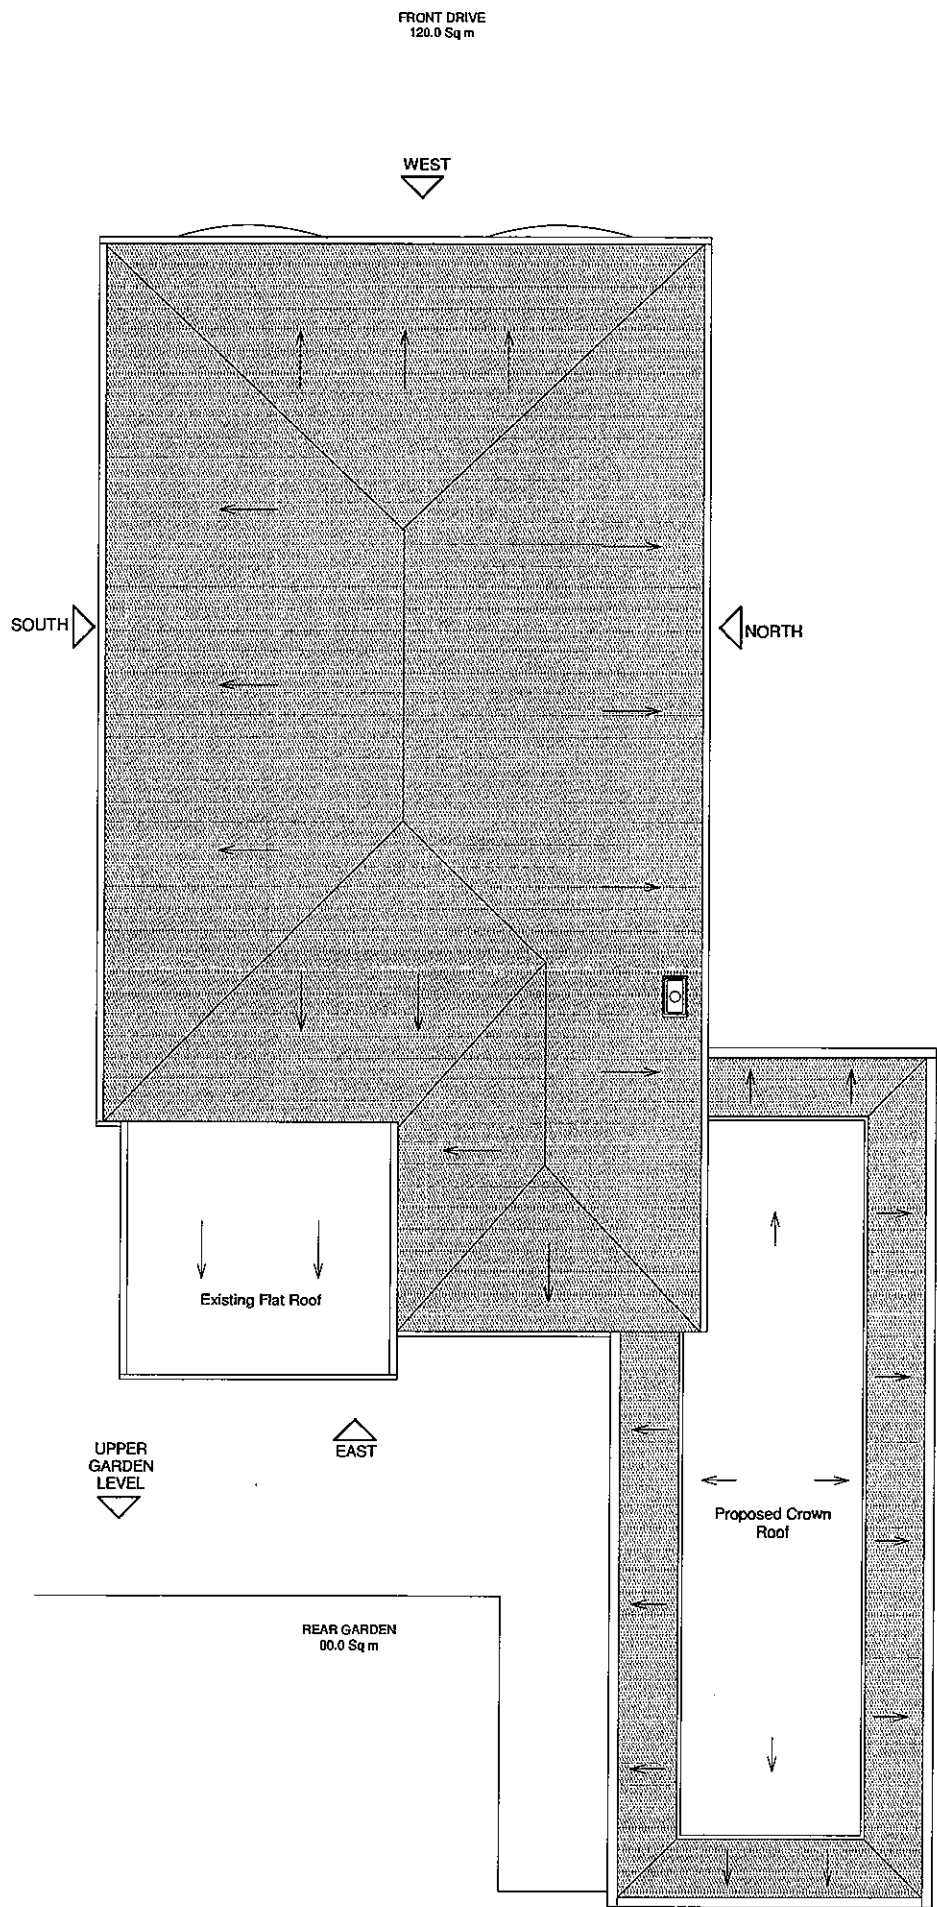

PROPOSED ROOF PLAN

 

- 6 MAY 2013
 2013/0899
 No:

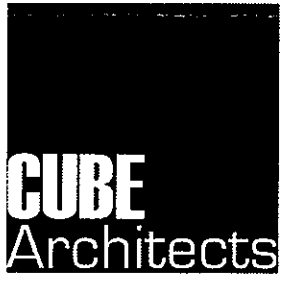

CUBE
Architects

Derek Danso
89 Alberta Road
Bush Hill Park
Enfield
London
EN1 1JA



Tel / Fax : +44 (0)208 447 55 45
Mobile : +44 (0)790 015 56 05

Email : info@cube-architects.co.uk

Project:
PROPOSED SIDE / REAR EXTENSION

25 THEABOLDS ROAD
 CUFFLEY
 LONDON
 EN6 4HQ

Notes:

Drawn By: D Danso	Date: 26-02-13
----------------------	-------------------

Title:
PROPOSED ROOF PLAN

13

Drawing No: DRG/006/260213	Scale: 1:100
-------------------------------	-----------------