


TITLE Proposed Roof Plan	
PROJECT NAME Oak Cottage, 4 Wilkins Green Lane, Hatfield, AL10 9RT	
DRAWN BY E.B	DATE August 2012
SCALE 1:100 @ A1	CHECKED
DRAWING NO. EL/2012/10	REV. NO. -

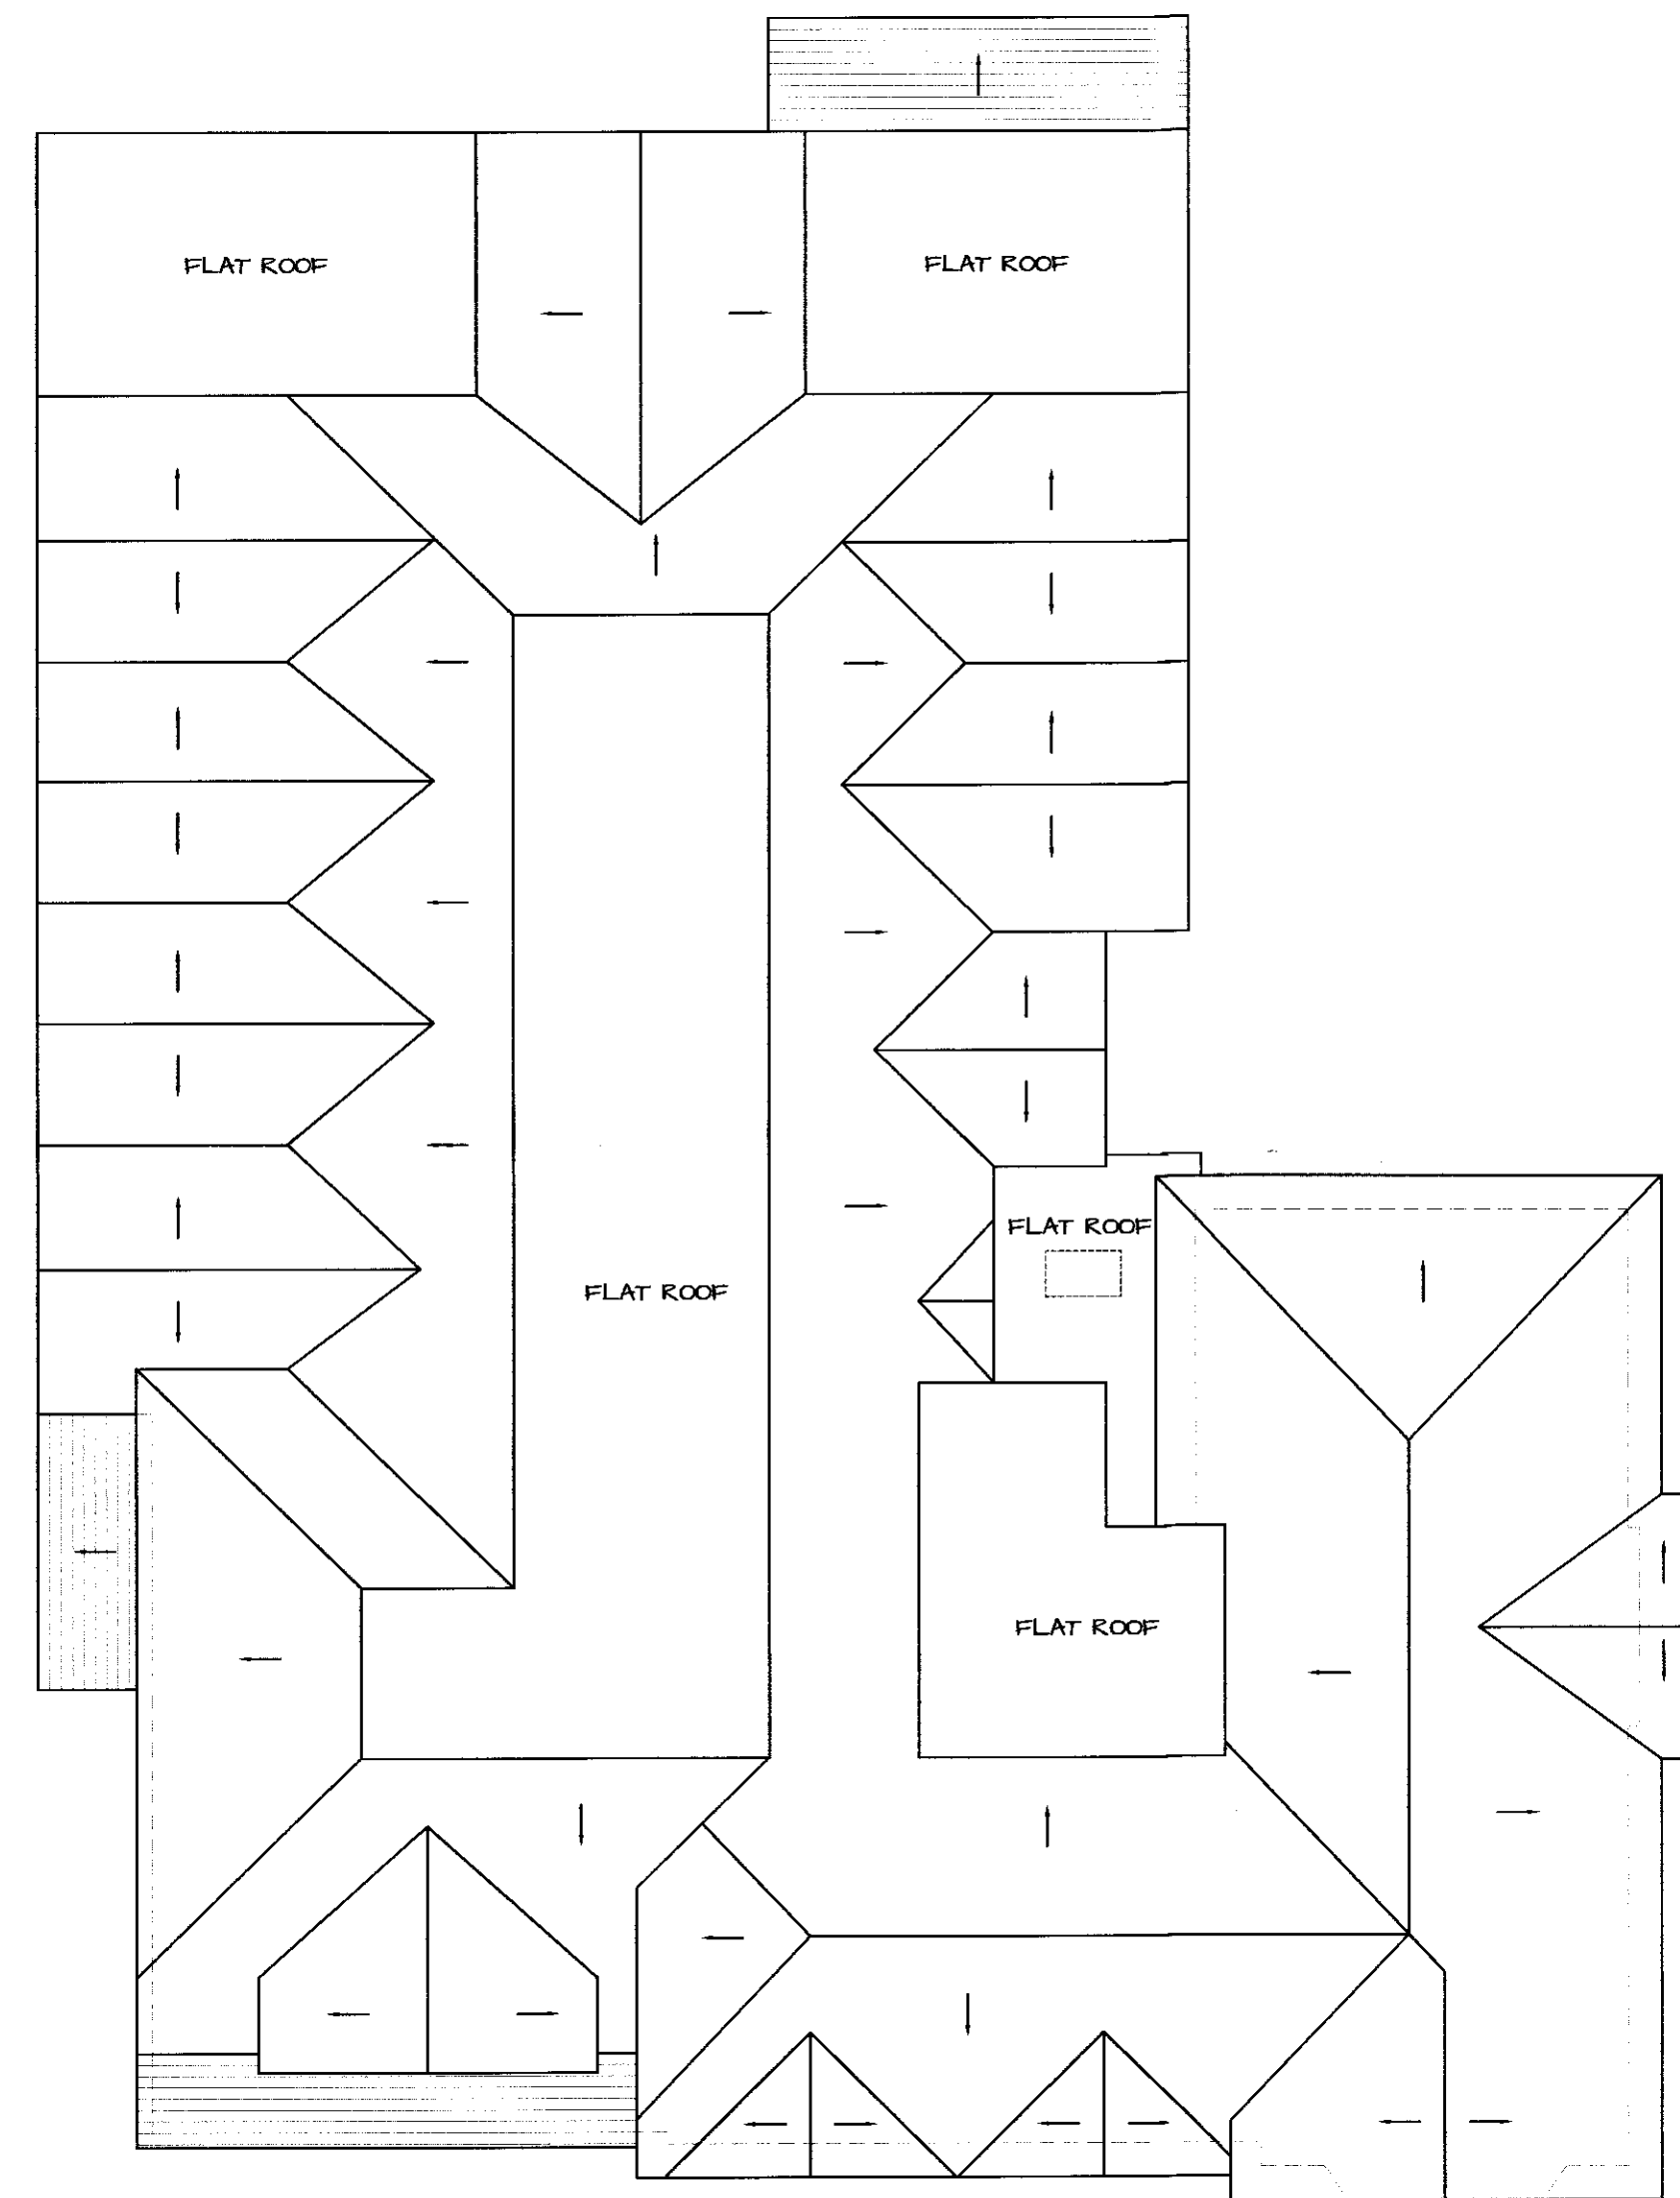

PLANNING
OFFICE COPY
11/07/13
2013/23