




ROOF PLAN

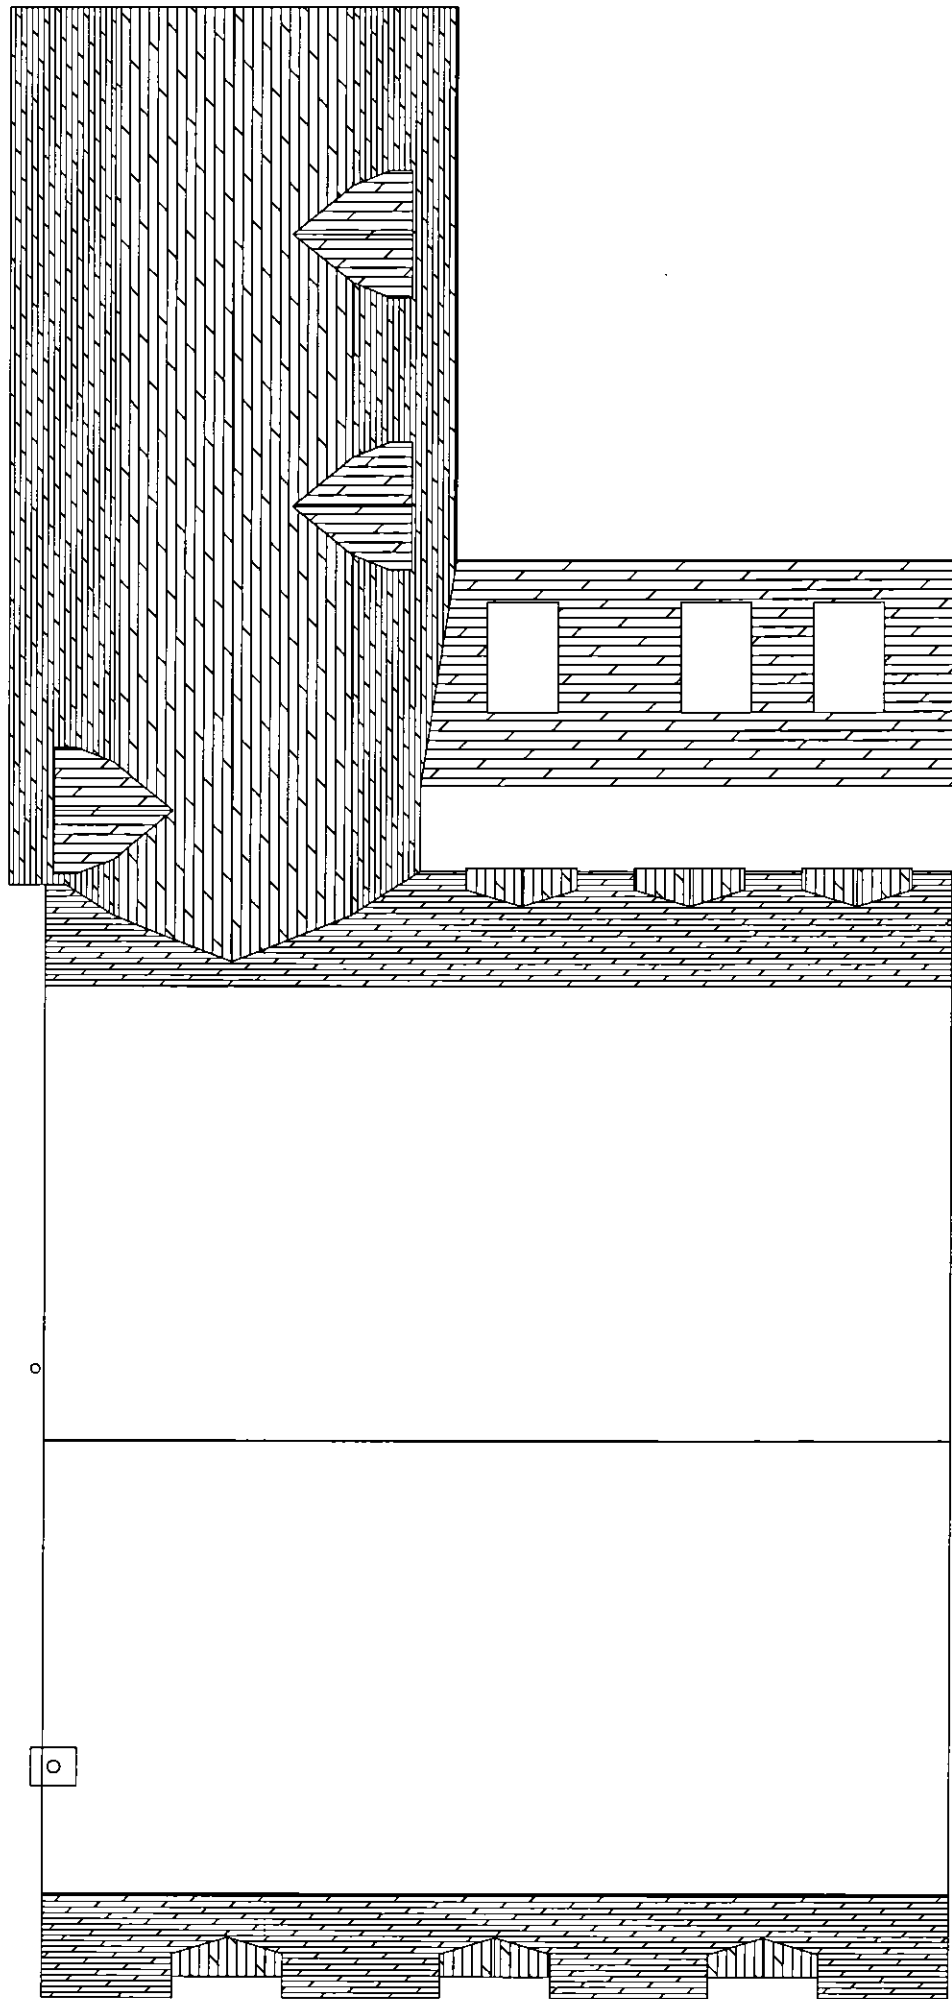

DISCLAIMER
 DIMENSIONS GIVEN ARE IN MILLIMETRES.
 ALL DIMENSIONS GIVEN SHOULD BE CHECKED ON SITE PRIOR TO PROCEEDING WITH WORKS. WHILST EVERY CARE HAS BEEN TAKEN TO ENSURE ACCURACY, THE
 DESIGNER IS NOT RESPONSIBLE FOR ERROR OR OMISSION OF INFORMATION ON THIS DRAWING. [REDACTED] EXCEPT FOR PLANNING PURPOSES.

 

VERIFIED
 11 JUN 2012
 No: 2012/11142

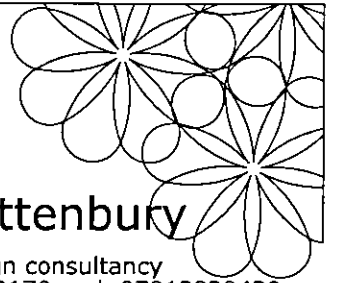

sara a rattenbury
 achitectural design consultancy
 tel/fax 01727 752170 mob 07812828429

TITLE
 PROPOSED
 ROOF PLAN

ADDRESS
 9 WILKINS GREEN LANE
 HATFIELD, AL10 9RT

CLIENT
 Mr. & Mrs TITMUSS

SCALE
 1:100 @A3

DRAWING No.
 WGL 102-3

DATE
 MAY 2012

REV.
 -