

USE FIGURED DIMENSIONS ONLY
DO NOT SCALE FROM THIS DRAWING.

ALL DIMENSIONS MUST BE CHECKED ON SITE ANY
INCONSISTENCIES MUST BE REPORTED BACK TO THE ARCHITECT.

THIS DRAWING AND ANY DESIGNS INDICATED THEREON ARE THE
COPYRIGHT OF BROOKS / MURRAY ARCHITECTS.
ALL RIGHTS ARE RESERVED.
NO PART OF THIS WORK MAY BE PRODUCED WITHOUT PRIOR
PERMISSION IN WRITING FROM BROOKS / MURRAY ARCHITECTS.


BROOKS / MURRAY

ARCHITECTS


8-10 NEW NORTH PLACE
LONDON EC2A 4JA

TEL 020 7739 9955
FAX 020 7739 9944

architects@brooksmurray.com

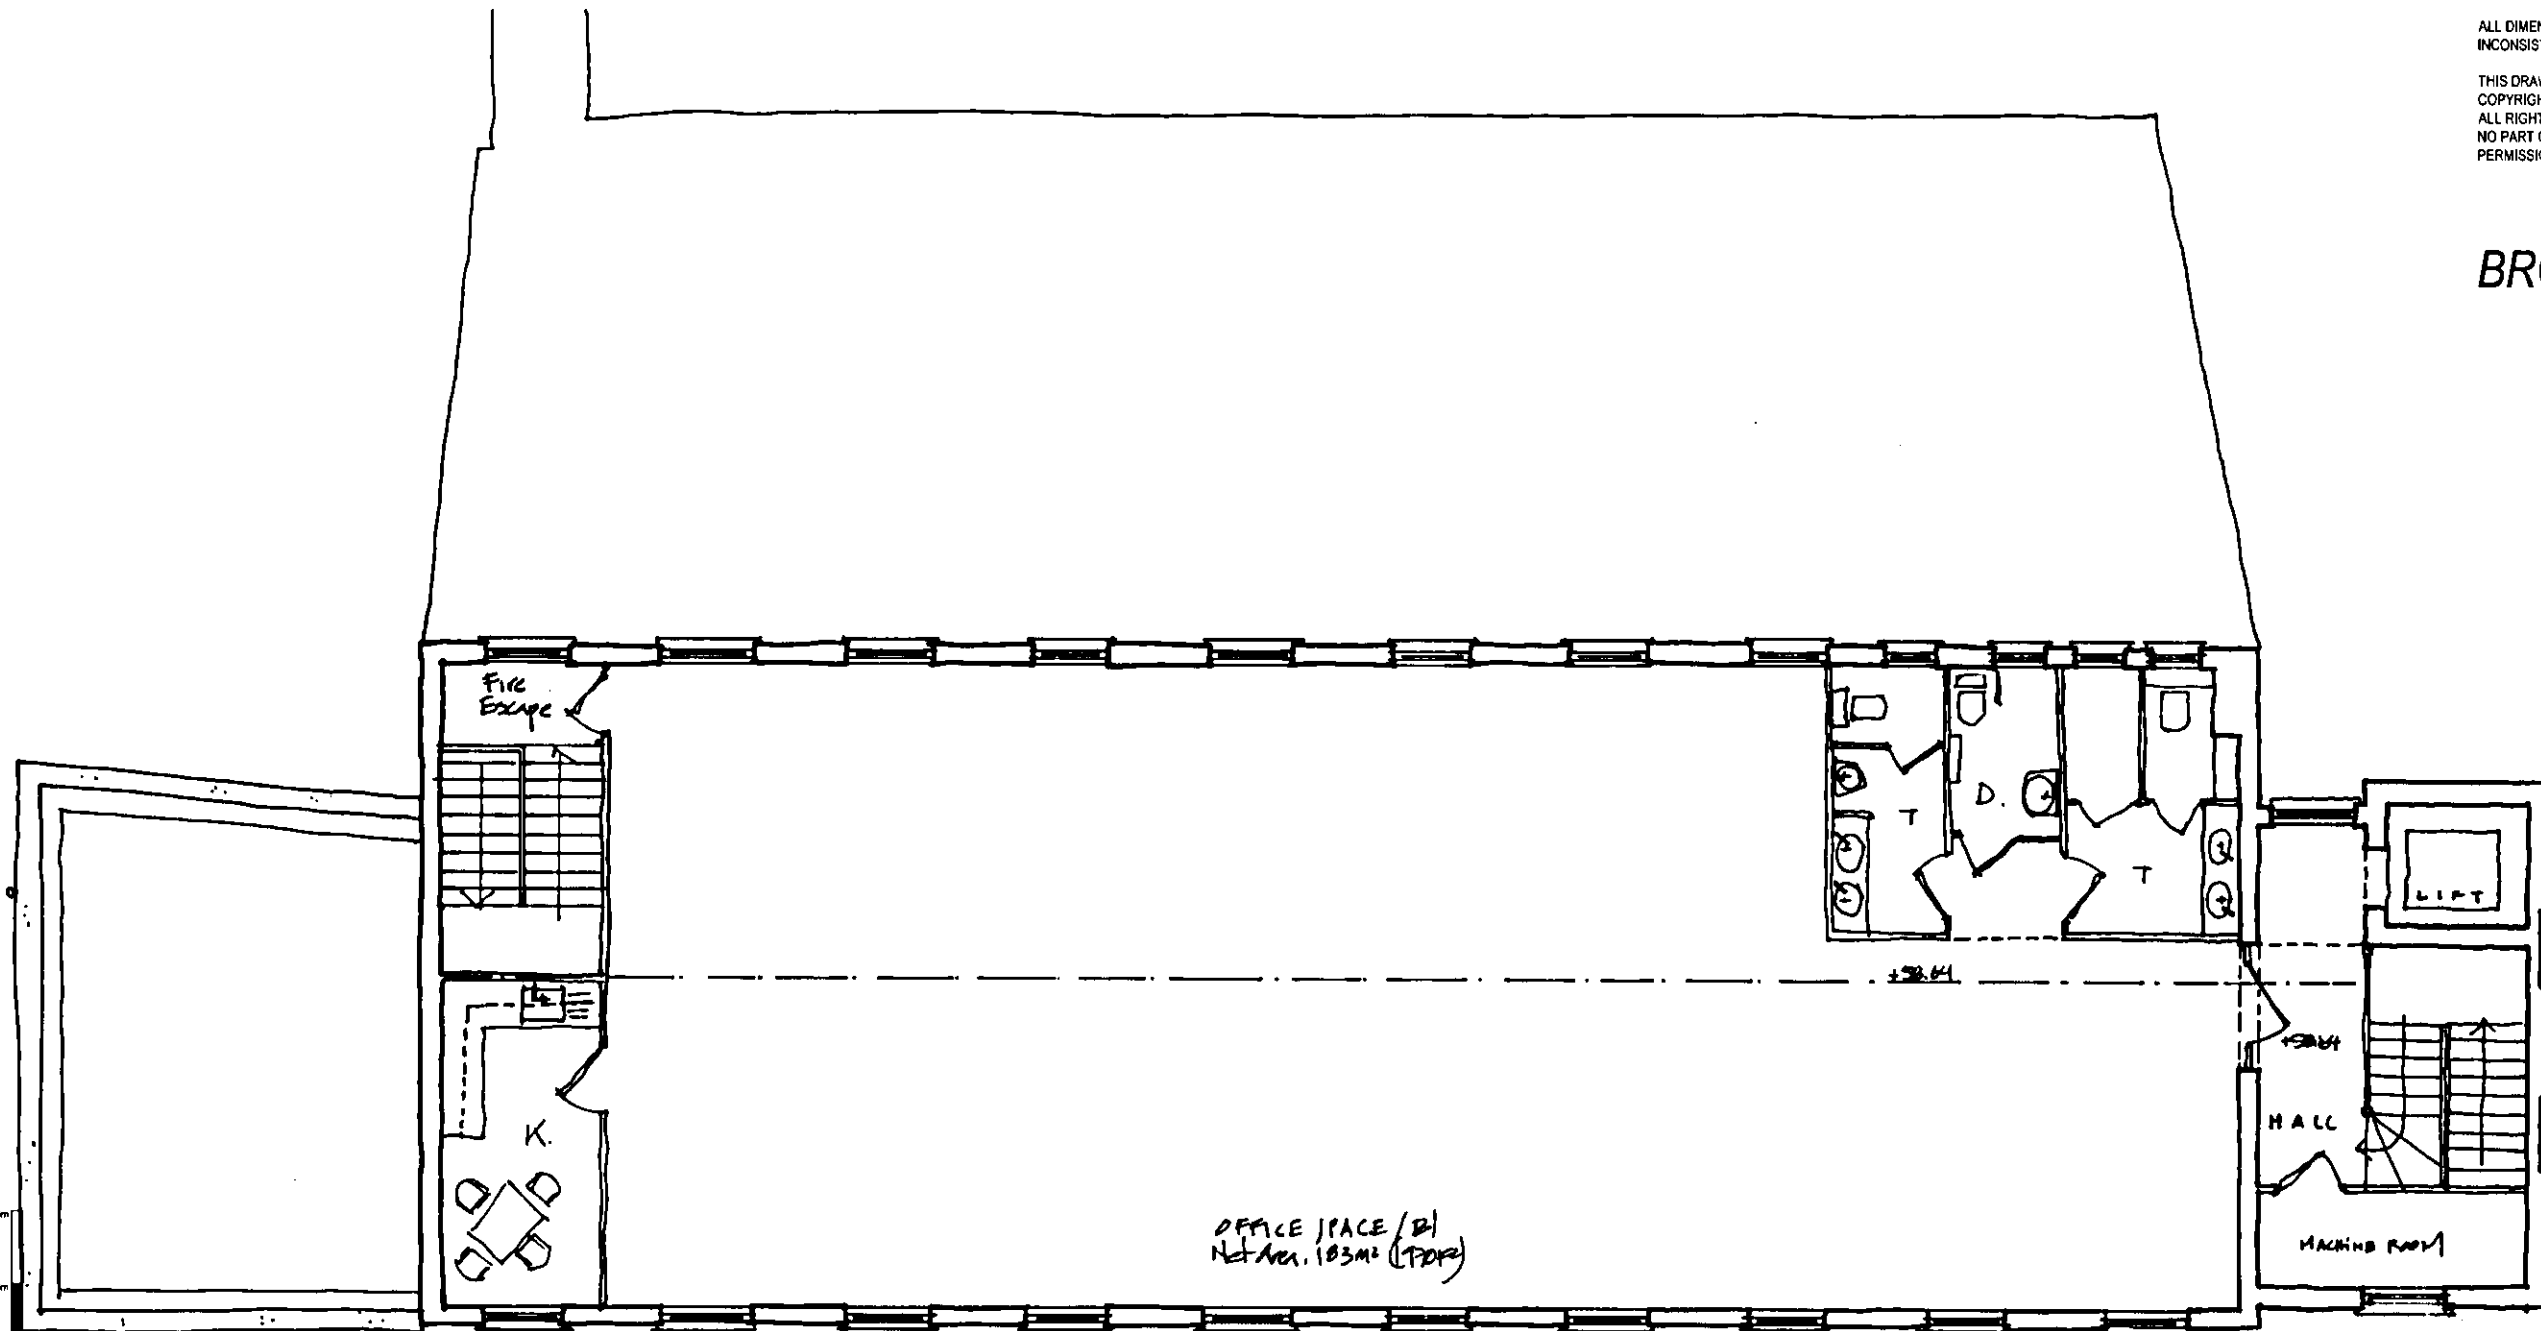

PROPOSED SECOND FLOOR PLAN

 

1:100

PLANNING DEPARTMENT
OFFICE COPY

10 JAN 2012
2011/2811
2011/2816



CLIENT:
GASCOYNE CECIL ESTATES

JOB:
York House Hatfield

DATE: DEC 11 SCALE: 1:100

DRAWING TITLE:
Proposed Second Floor Plan
Scale @ A3

DRAWING NUMBER:
581-11-027