



DISCLAIMER  
 DIMENSIONS GIVEN ARE IN MILLIMETRES.  
 ALL DIMENSIONS GIVEN SHOULD BE CHECKED ON SITE PRIOR TO PROCEEDING WITH WORKS. WHILST EVERY CARE HAS BEEN TAKEN TO ENSURE ACCURACY, THE  
 DESIGNER IS NOT RESPONSIBLE FOR ERROR OR OMISSION OF INFORMATION ON THIS DRAWING. DO NOT SCALE FROM THIS DRAWING EXCEPT FOR PLANNING PURPOSES.

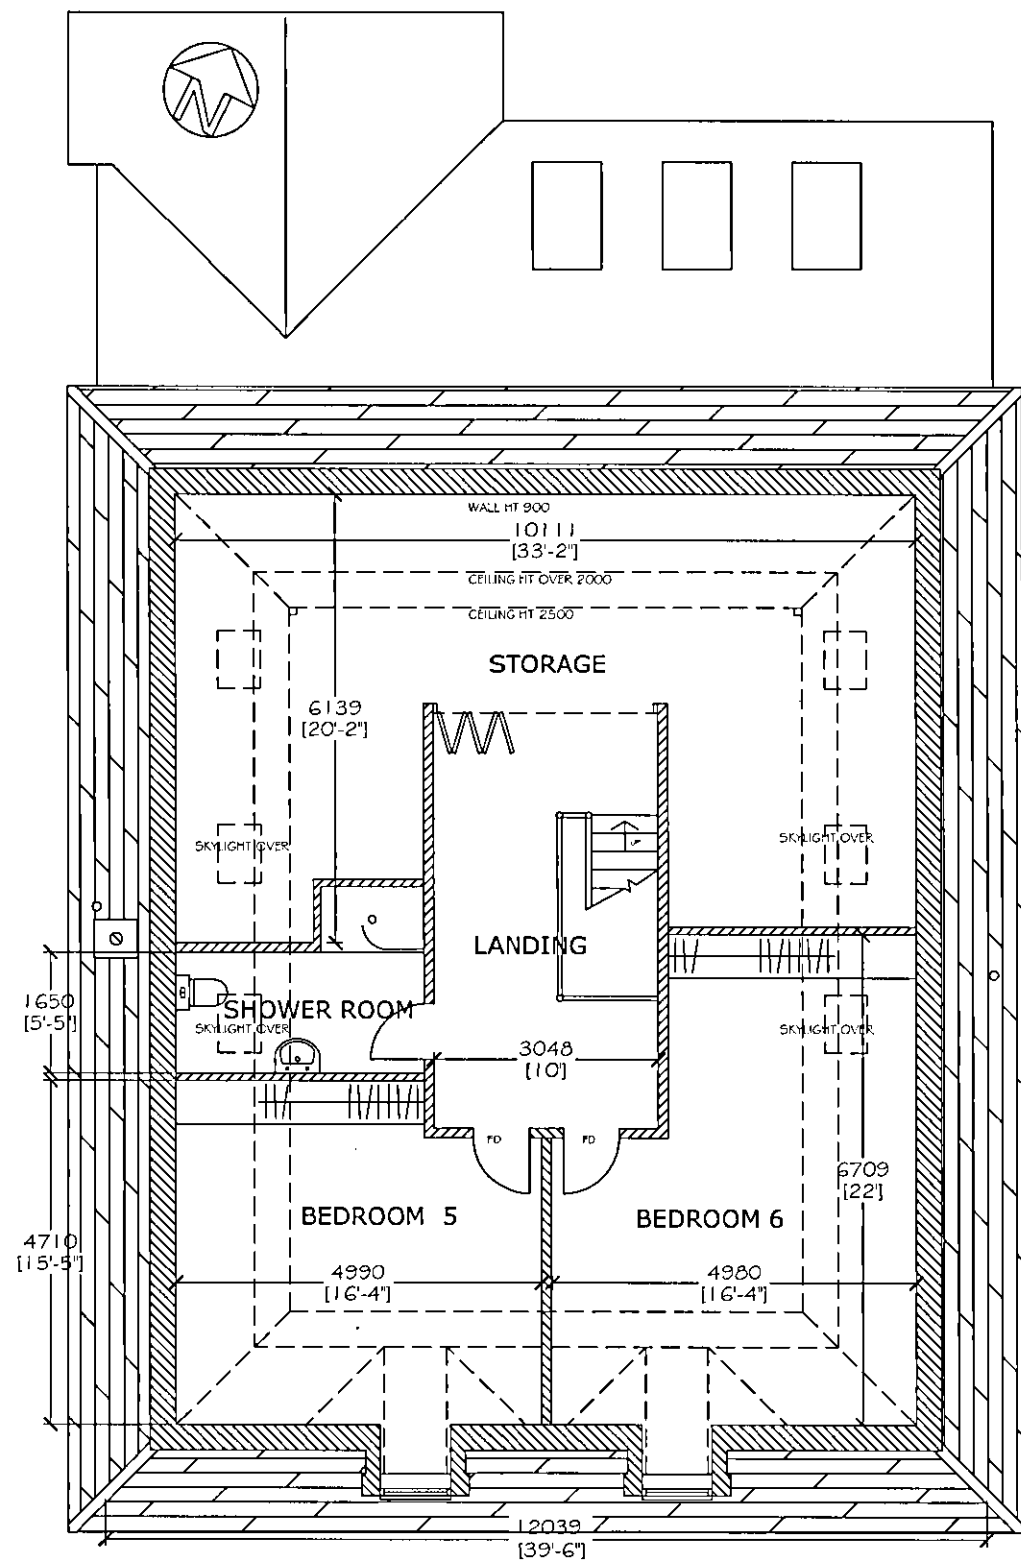


SECOND FLOOR PLAN

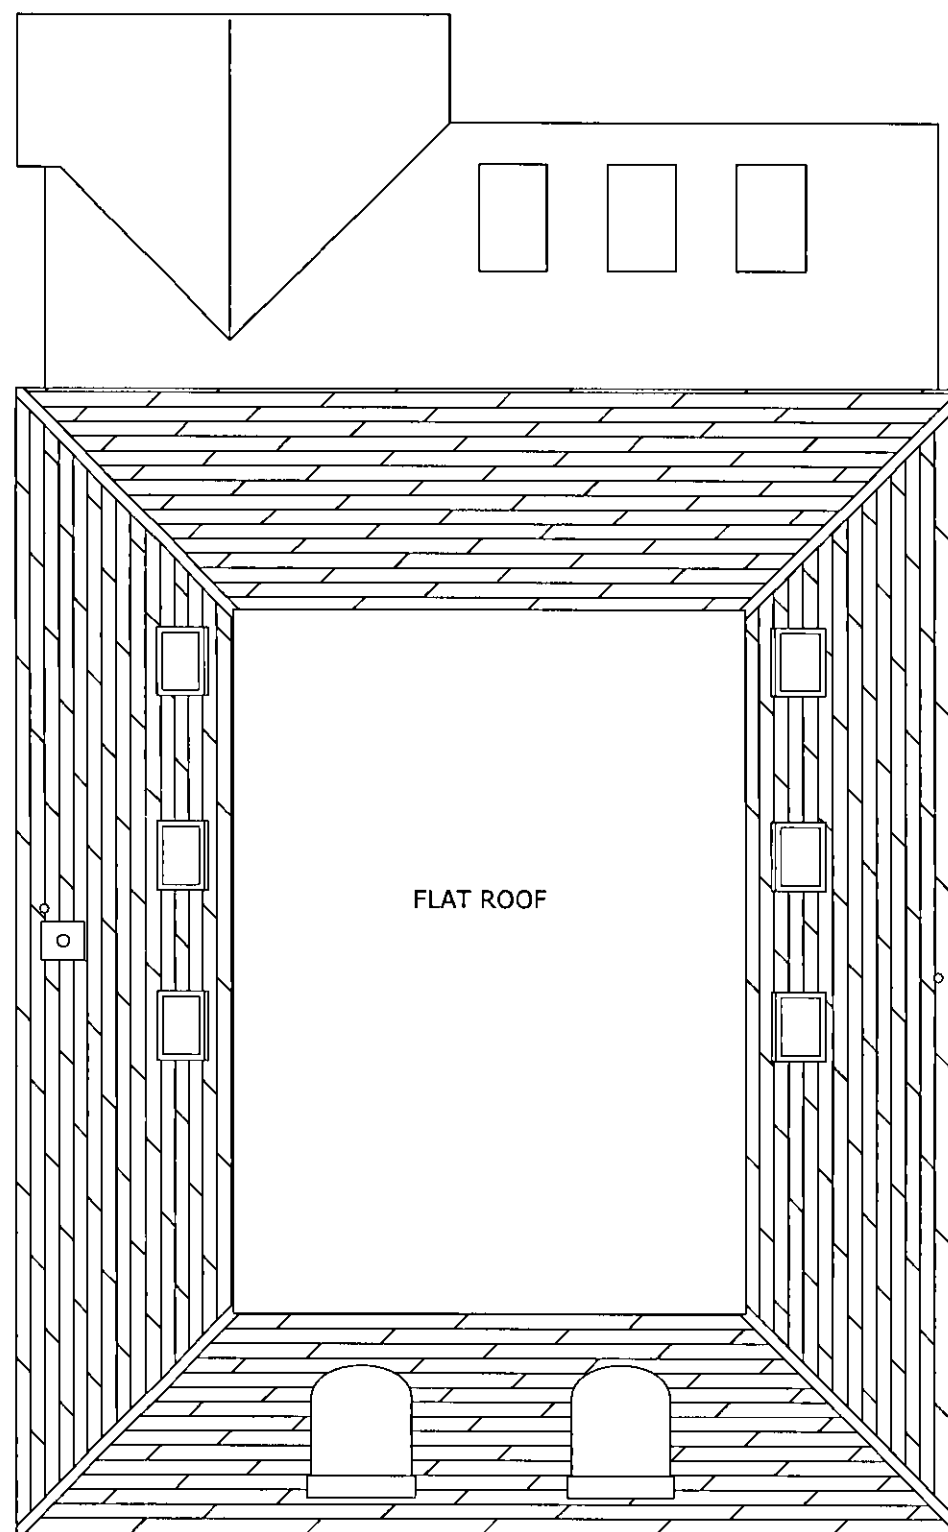

ROOF PLAN

WELWYN HATFIELD  
 PLANNING  
 OFFICE COPY  
 18 JAN 2012  
 No: 2012/0096

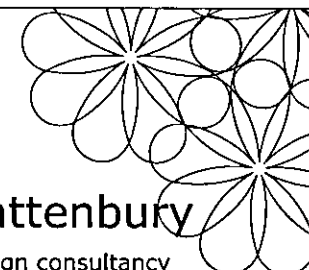

sara a rattenbury

architectural design consultancy  
 tel/fax 01727 752170 mob 07812828429

TITLE  
 PROPOSED  
 SECOND FLOOR & ROOF PLAN

ADDRESS  
 9 WILKINS GREEN LANE  
 HATFIELD, AL10 9RT

CLIENT  
 Mr. & Mrs TITMUSS

SCALE  
 1:100 @A3

DATE  
 JAN 2012

DRAWING No.  
 WGL 102-3

REV.  
 -