



PROPOSED SOUTH ELEVATION 1:100

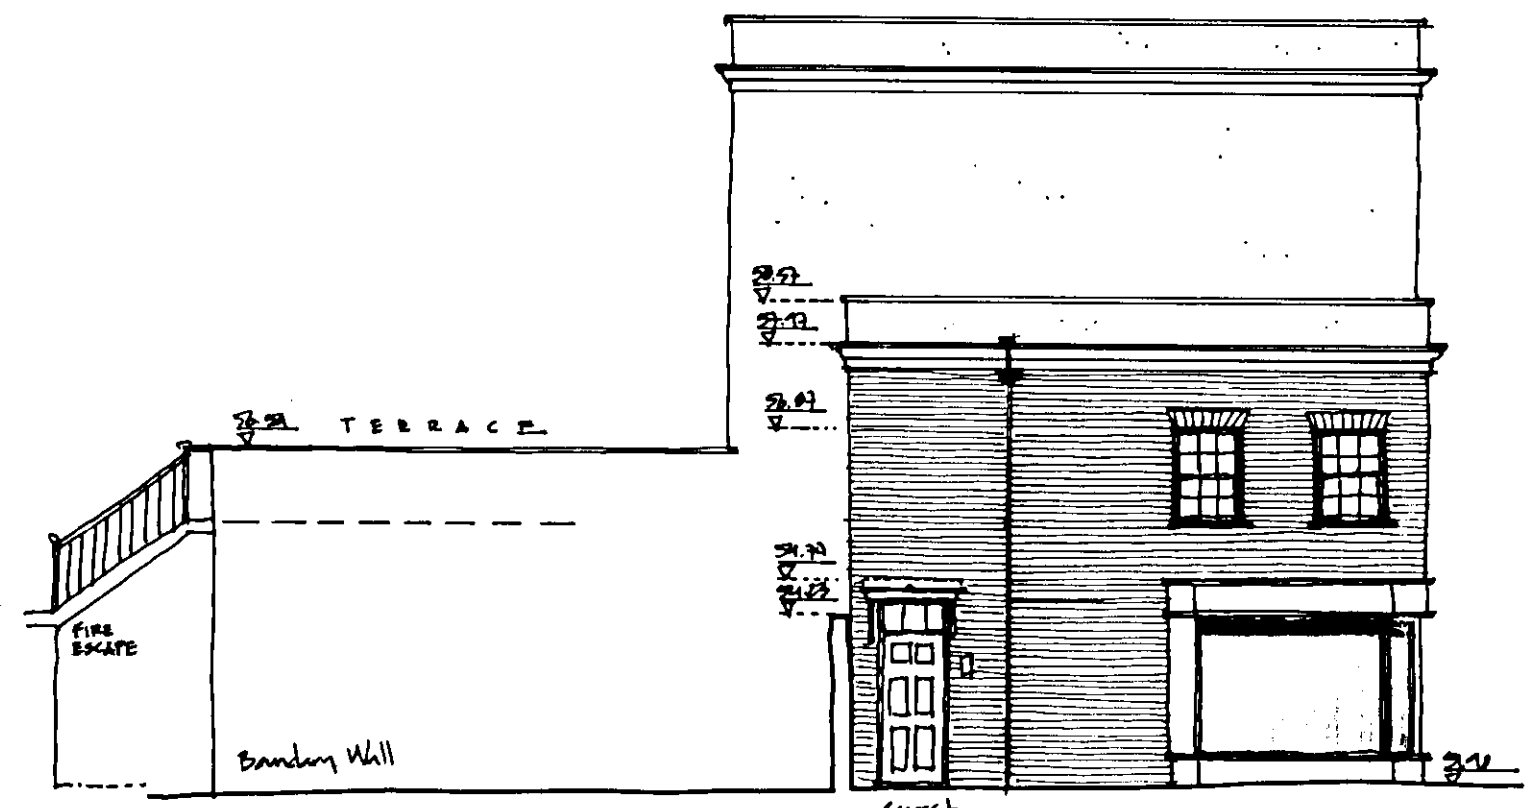

PROPOSED NORTH ELEVATION 1:100

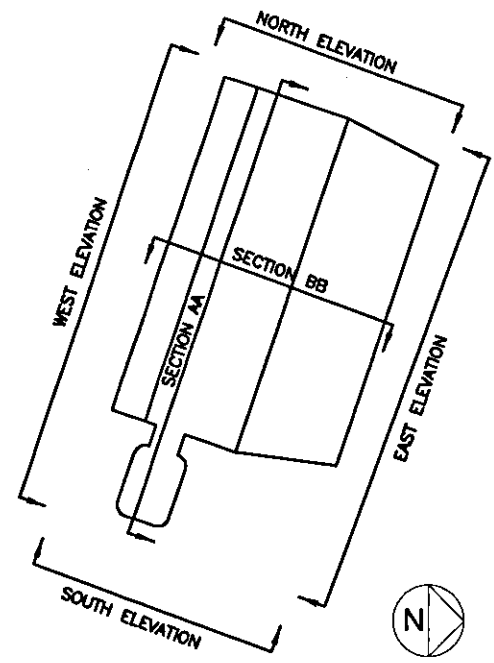

USE FIGURED DIMENSIONS ONLY  
 DO NOT SCALE FROM THIS DRAWING.  
 ALL DIMENSIONS MUST BE CHECKED ON SITE ANY  
 INCONSISTENCIES MUST BE REPORTED BACK TO THE ARCHITECT.  
 THIS DRAWING AND ANY DESIGNS INDICATED THEREON ARE THE  
 COPYRIGHT OF BROOKS / MURRAY ARCHITECTS.  
 ALL RIGHTS ARE RESERVED.  
 NO PART OF THIS WORK MAY BE PRODUCED WITHOUT PRIOR  
 PERMISSION IN WRITING FROM BROOKS / MURRAY ARCHITECTS.

PLANNING DEPARTMENT  
 OFFICE COPY

10 JAN 2012  
 2011/2811  
 2011/2816

**BROOKS / MURRAY**

ARCHITECTS  
 8-10 NEW NORTH PLACE  
 LONDON EC2A 4JA  
 TEL 020 7739 9955  
 FAX 020 7739 9944  
 architects@brooksmurray.com

CLIENT:  
**GASCOYNE CECIL ESTATES**

JOB:  
 York House Hatfield

DATE: DEC 11 SCALE: 1:100

DRAWING TITLE:  
 Proposed Side Elevation  
 Scale @ A3

DRAWING NUMBER:  
 581-11-023