




- 1 OAK
- 2 LIME
- 3 HOLLY
- 4 SILVER BIRCH
- 5 EUCALYPTUS
- 6 ASH
- 7 CHESTNUT
- 8 HAWTHORN
- 9 WILLOW

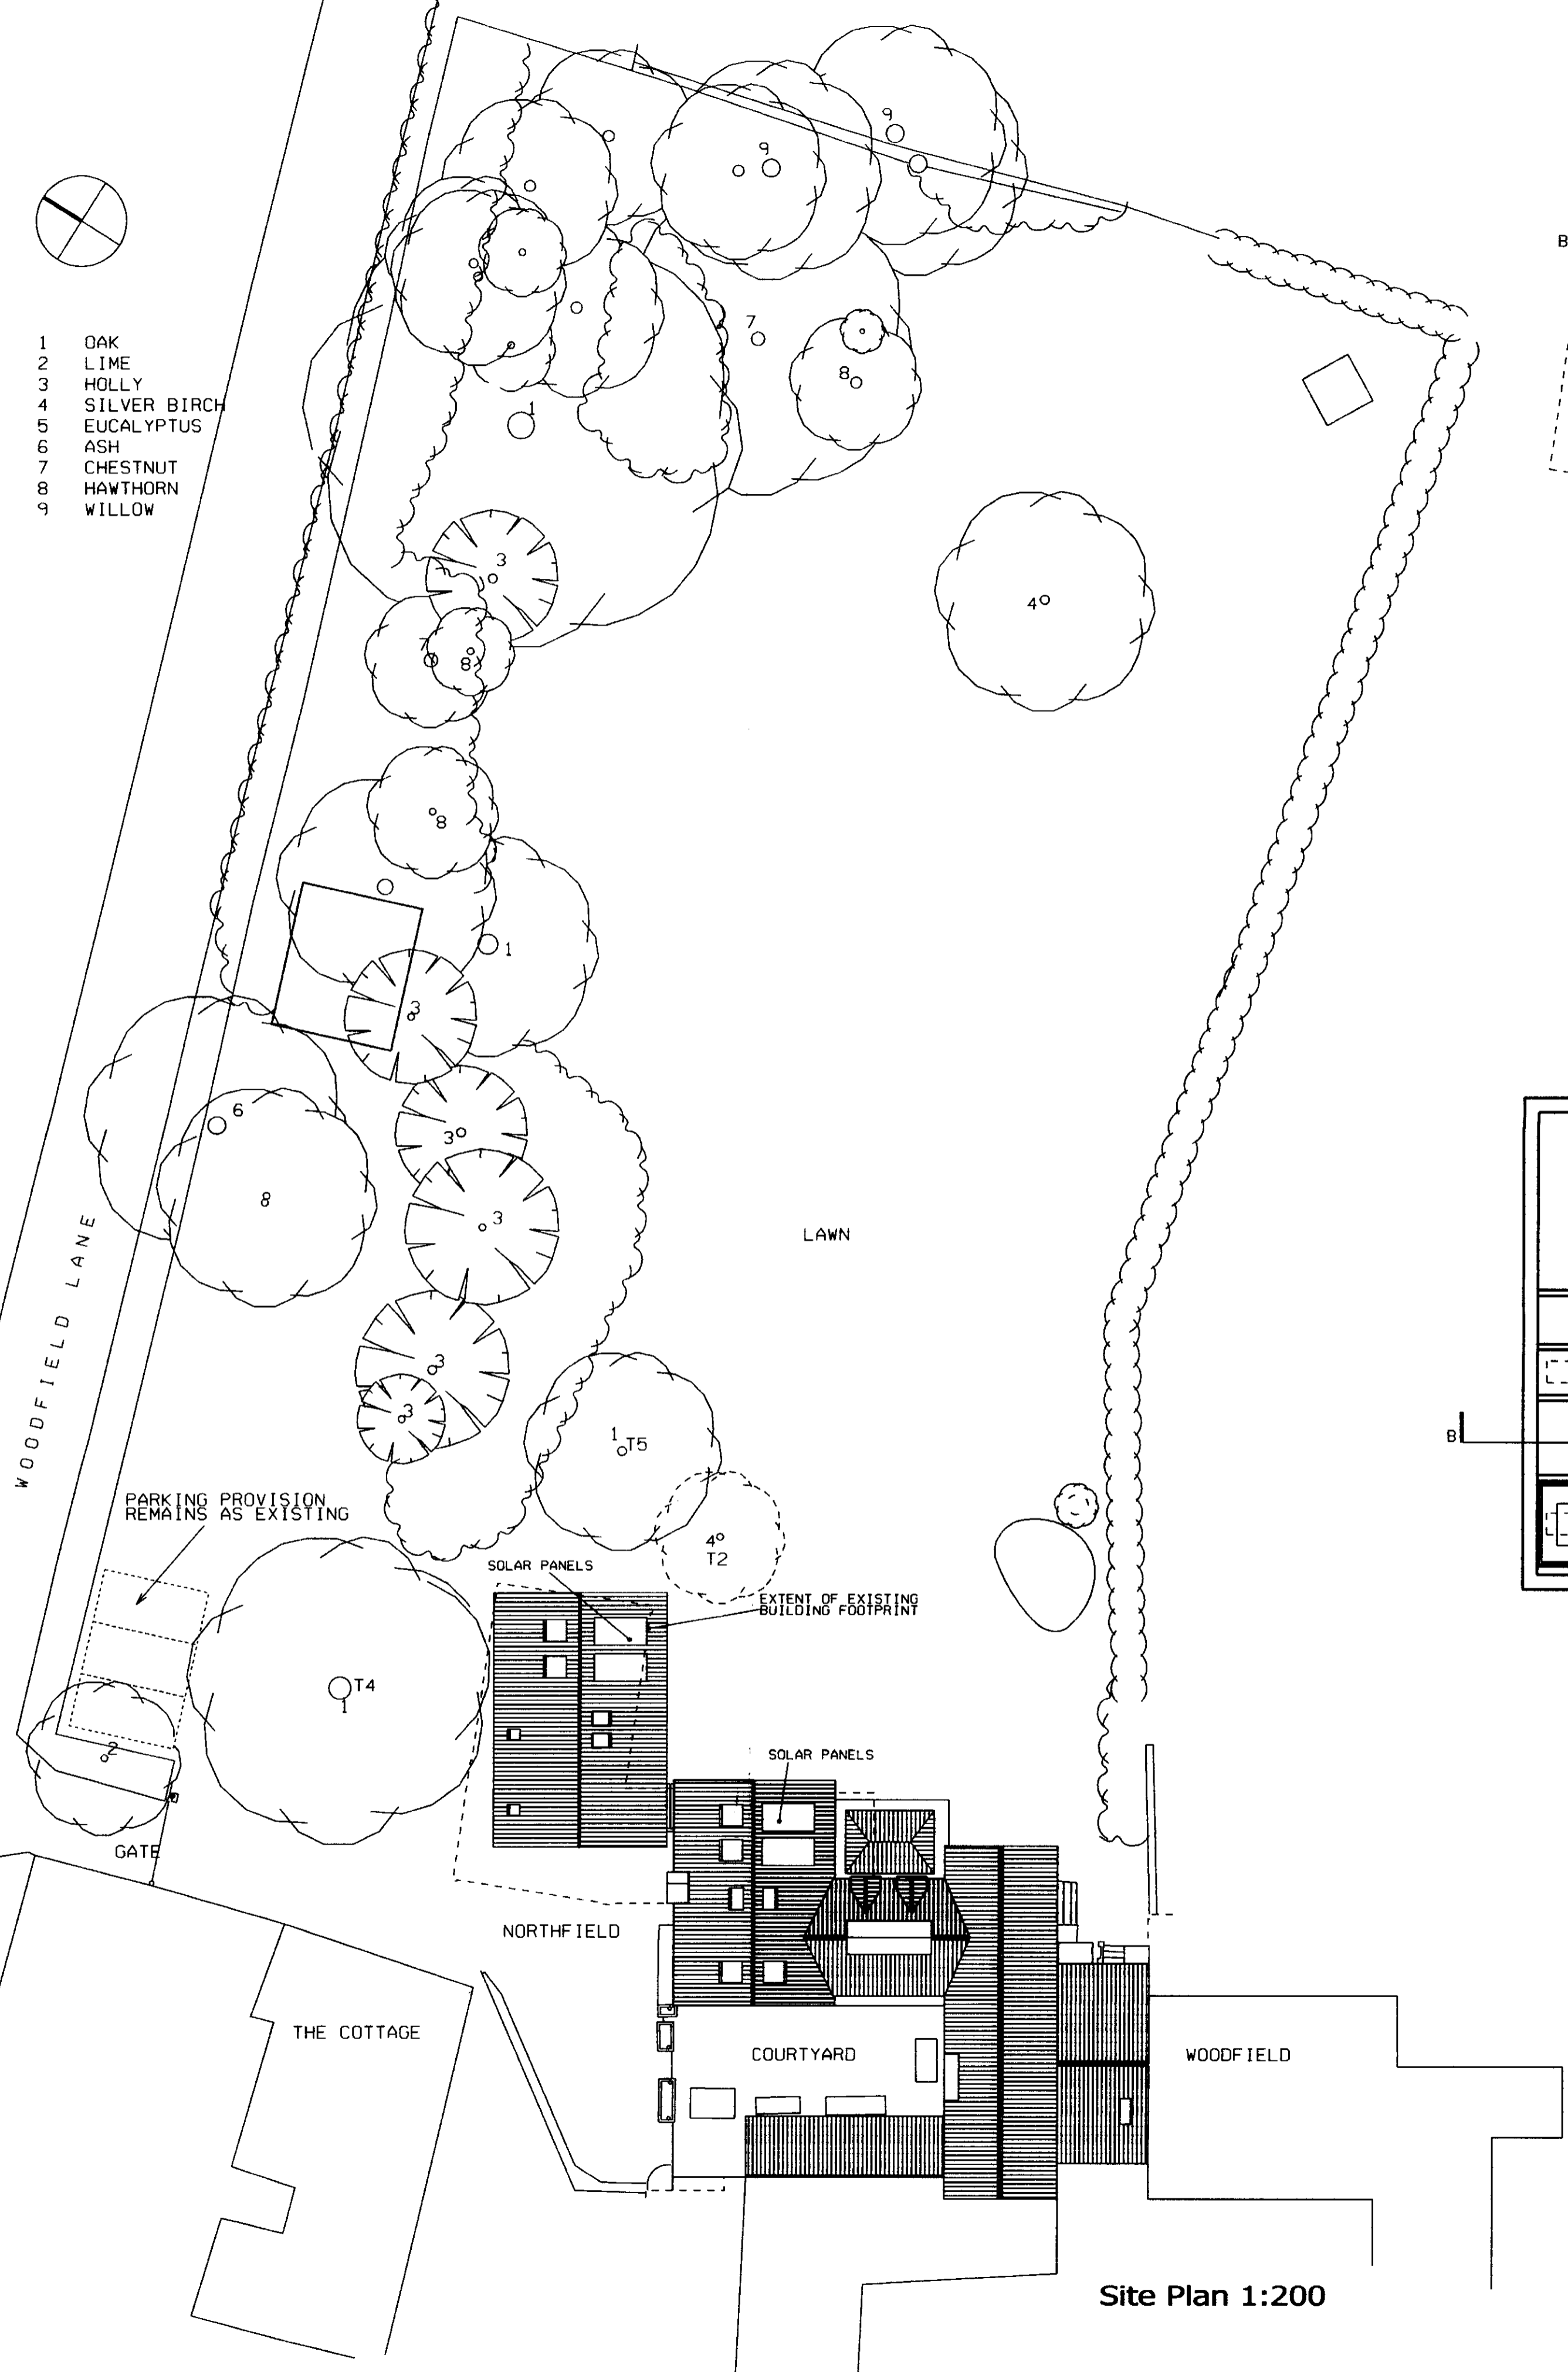


Site Plan 1:200

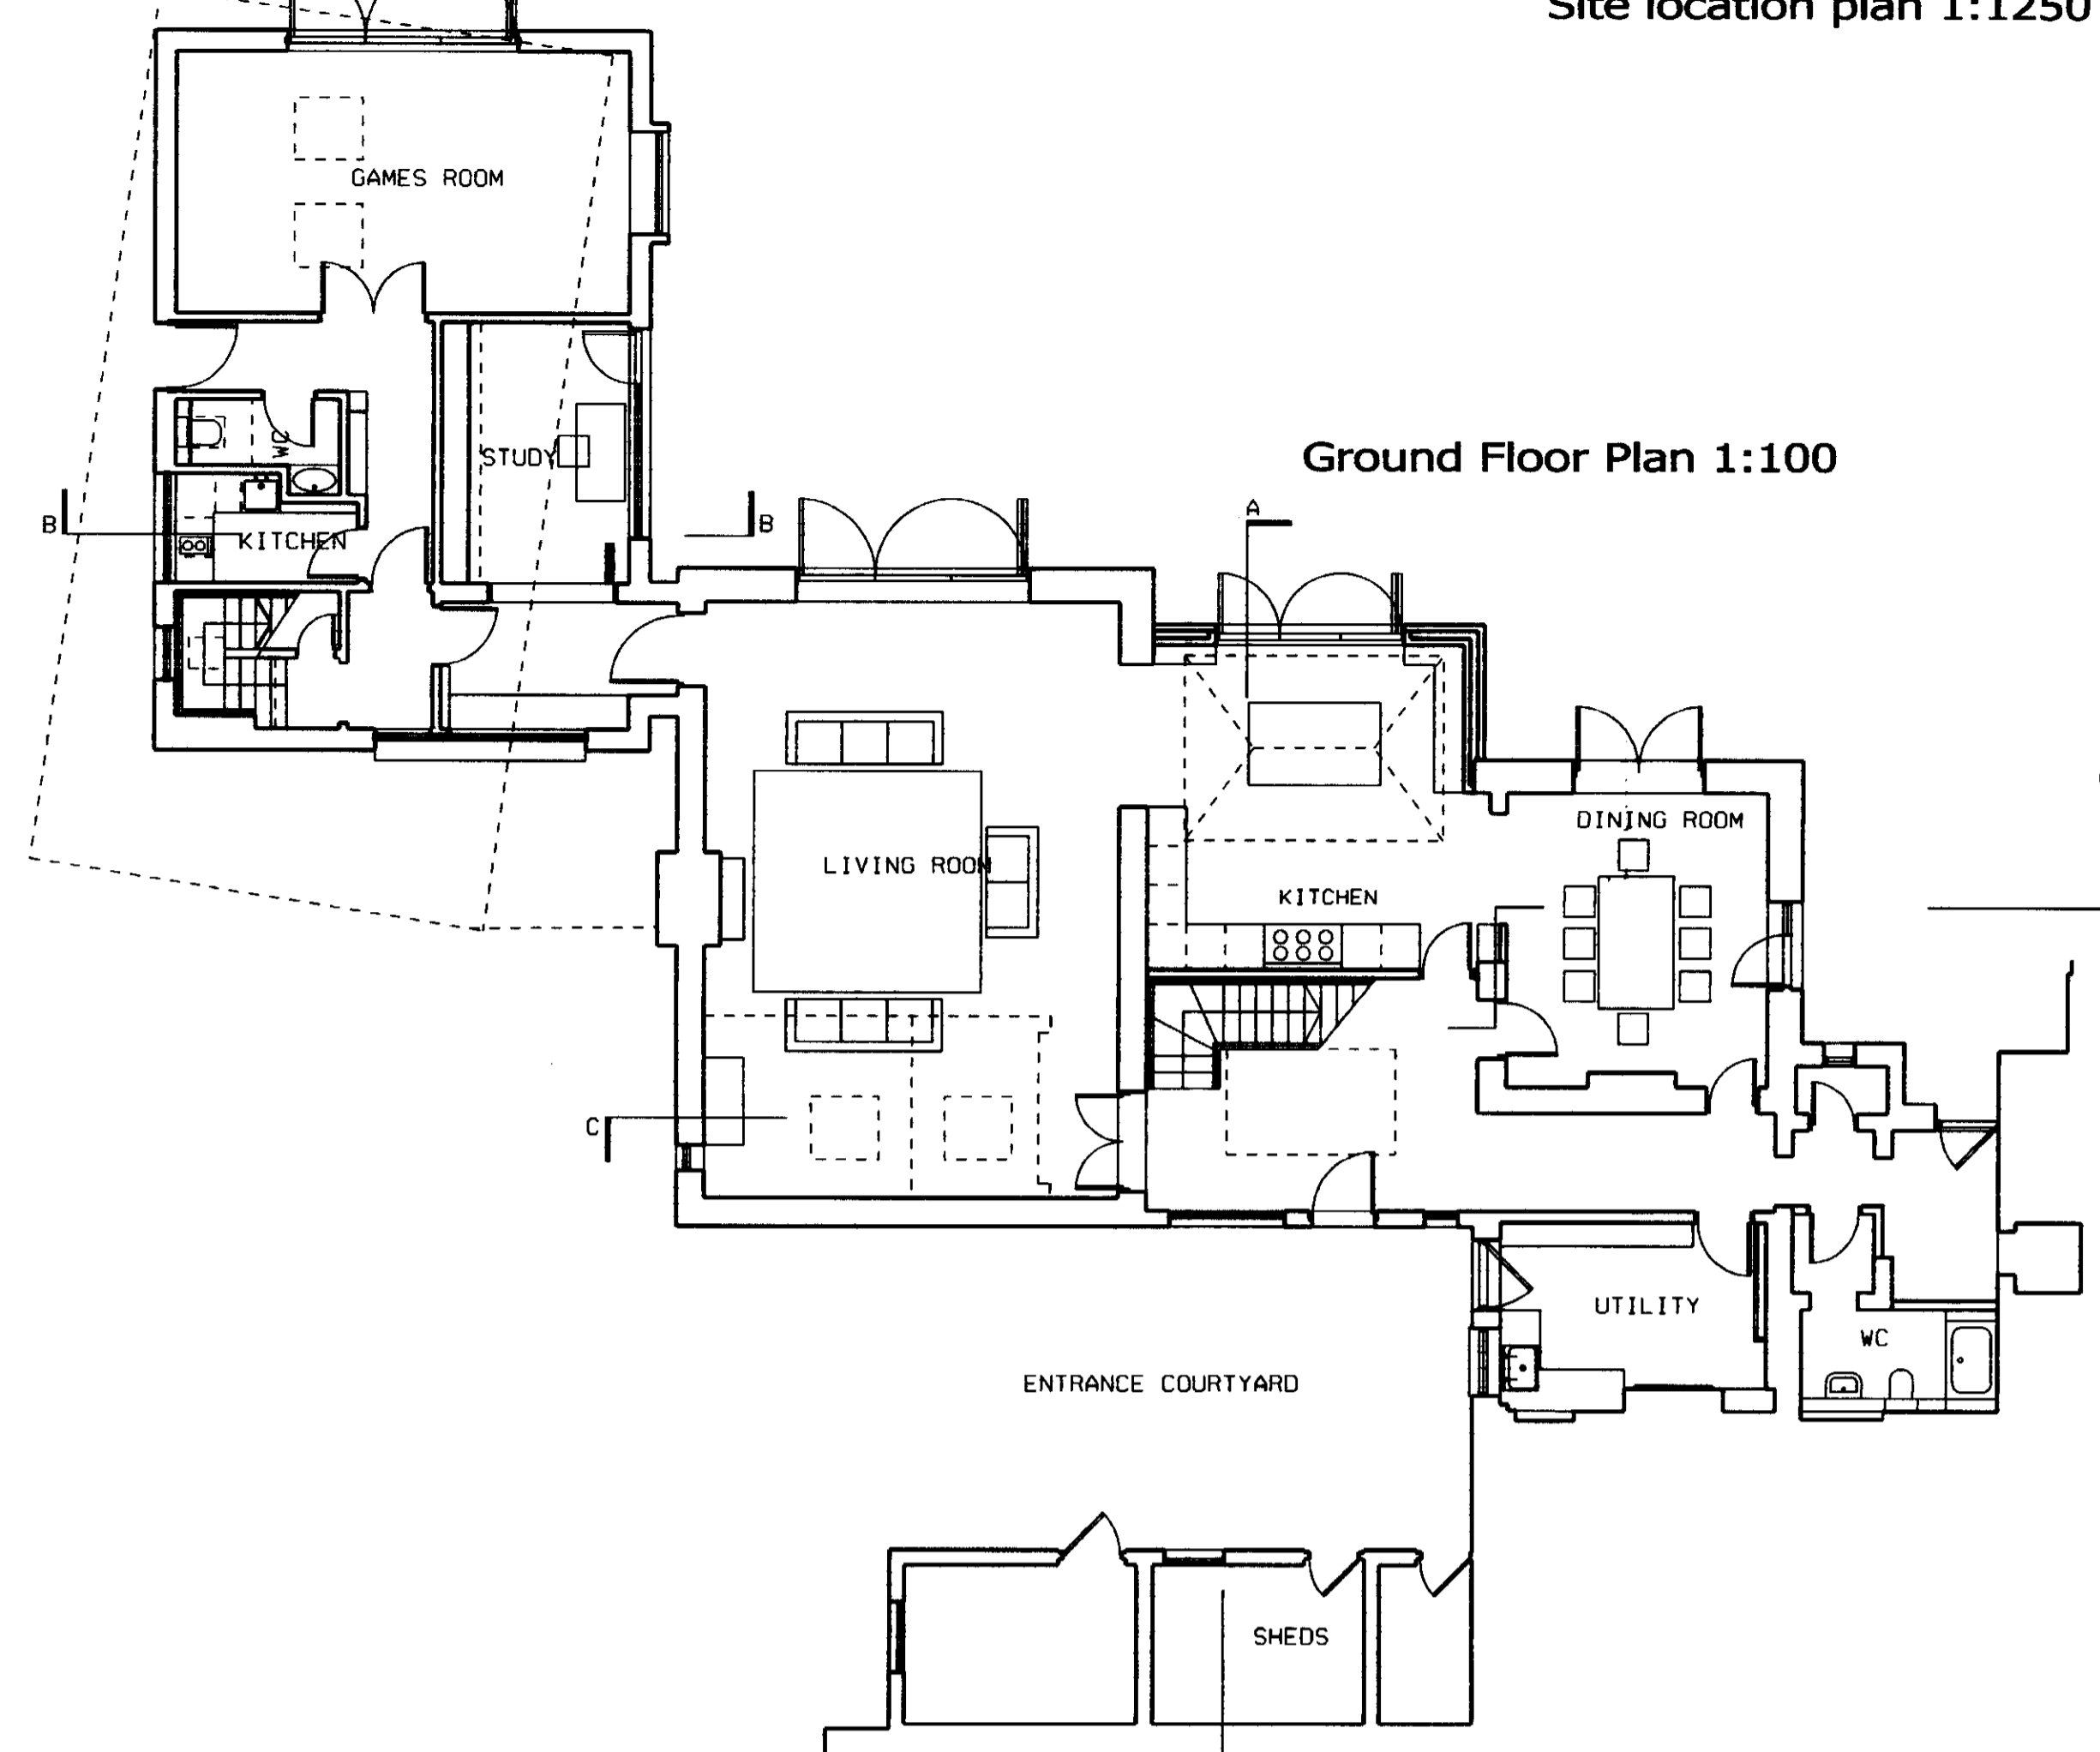


Ground Floor Plan 1:100

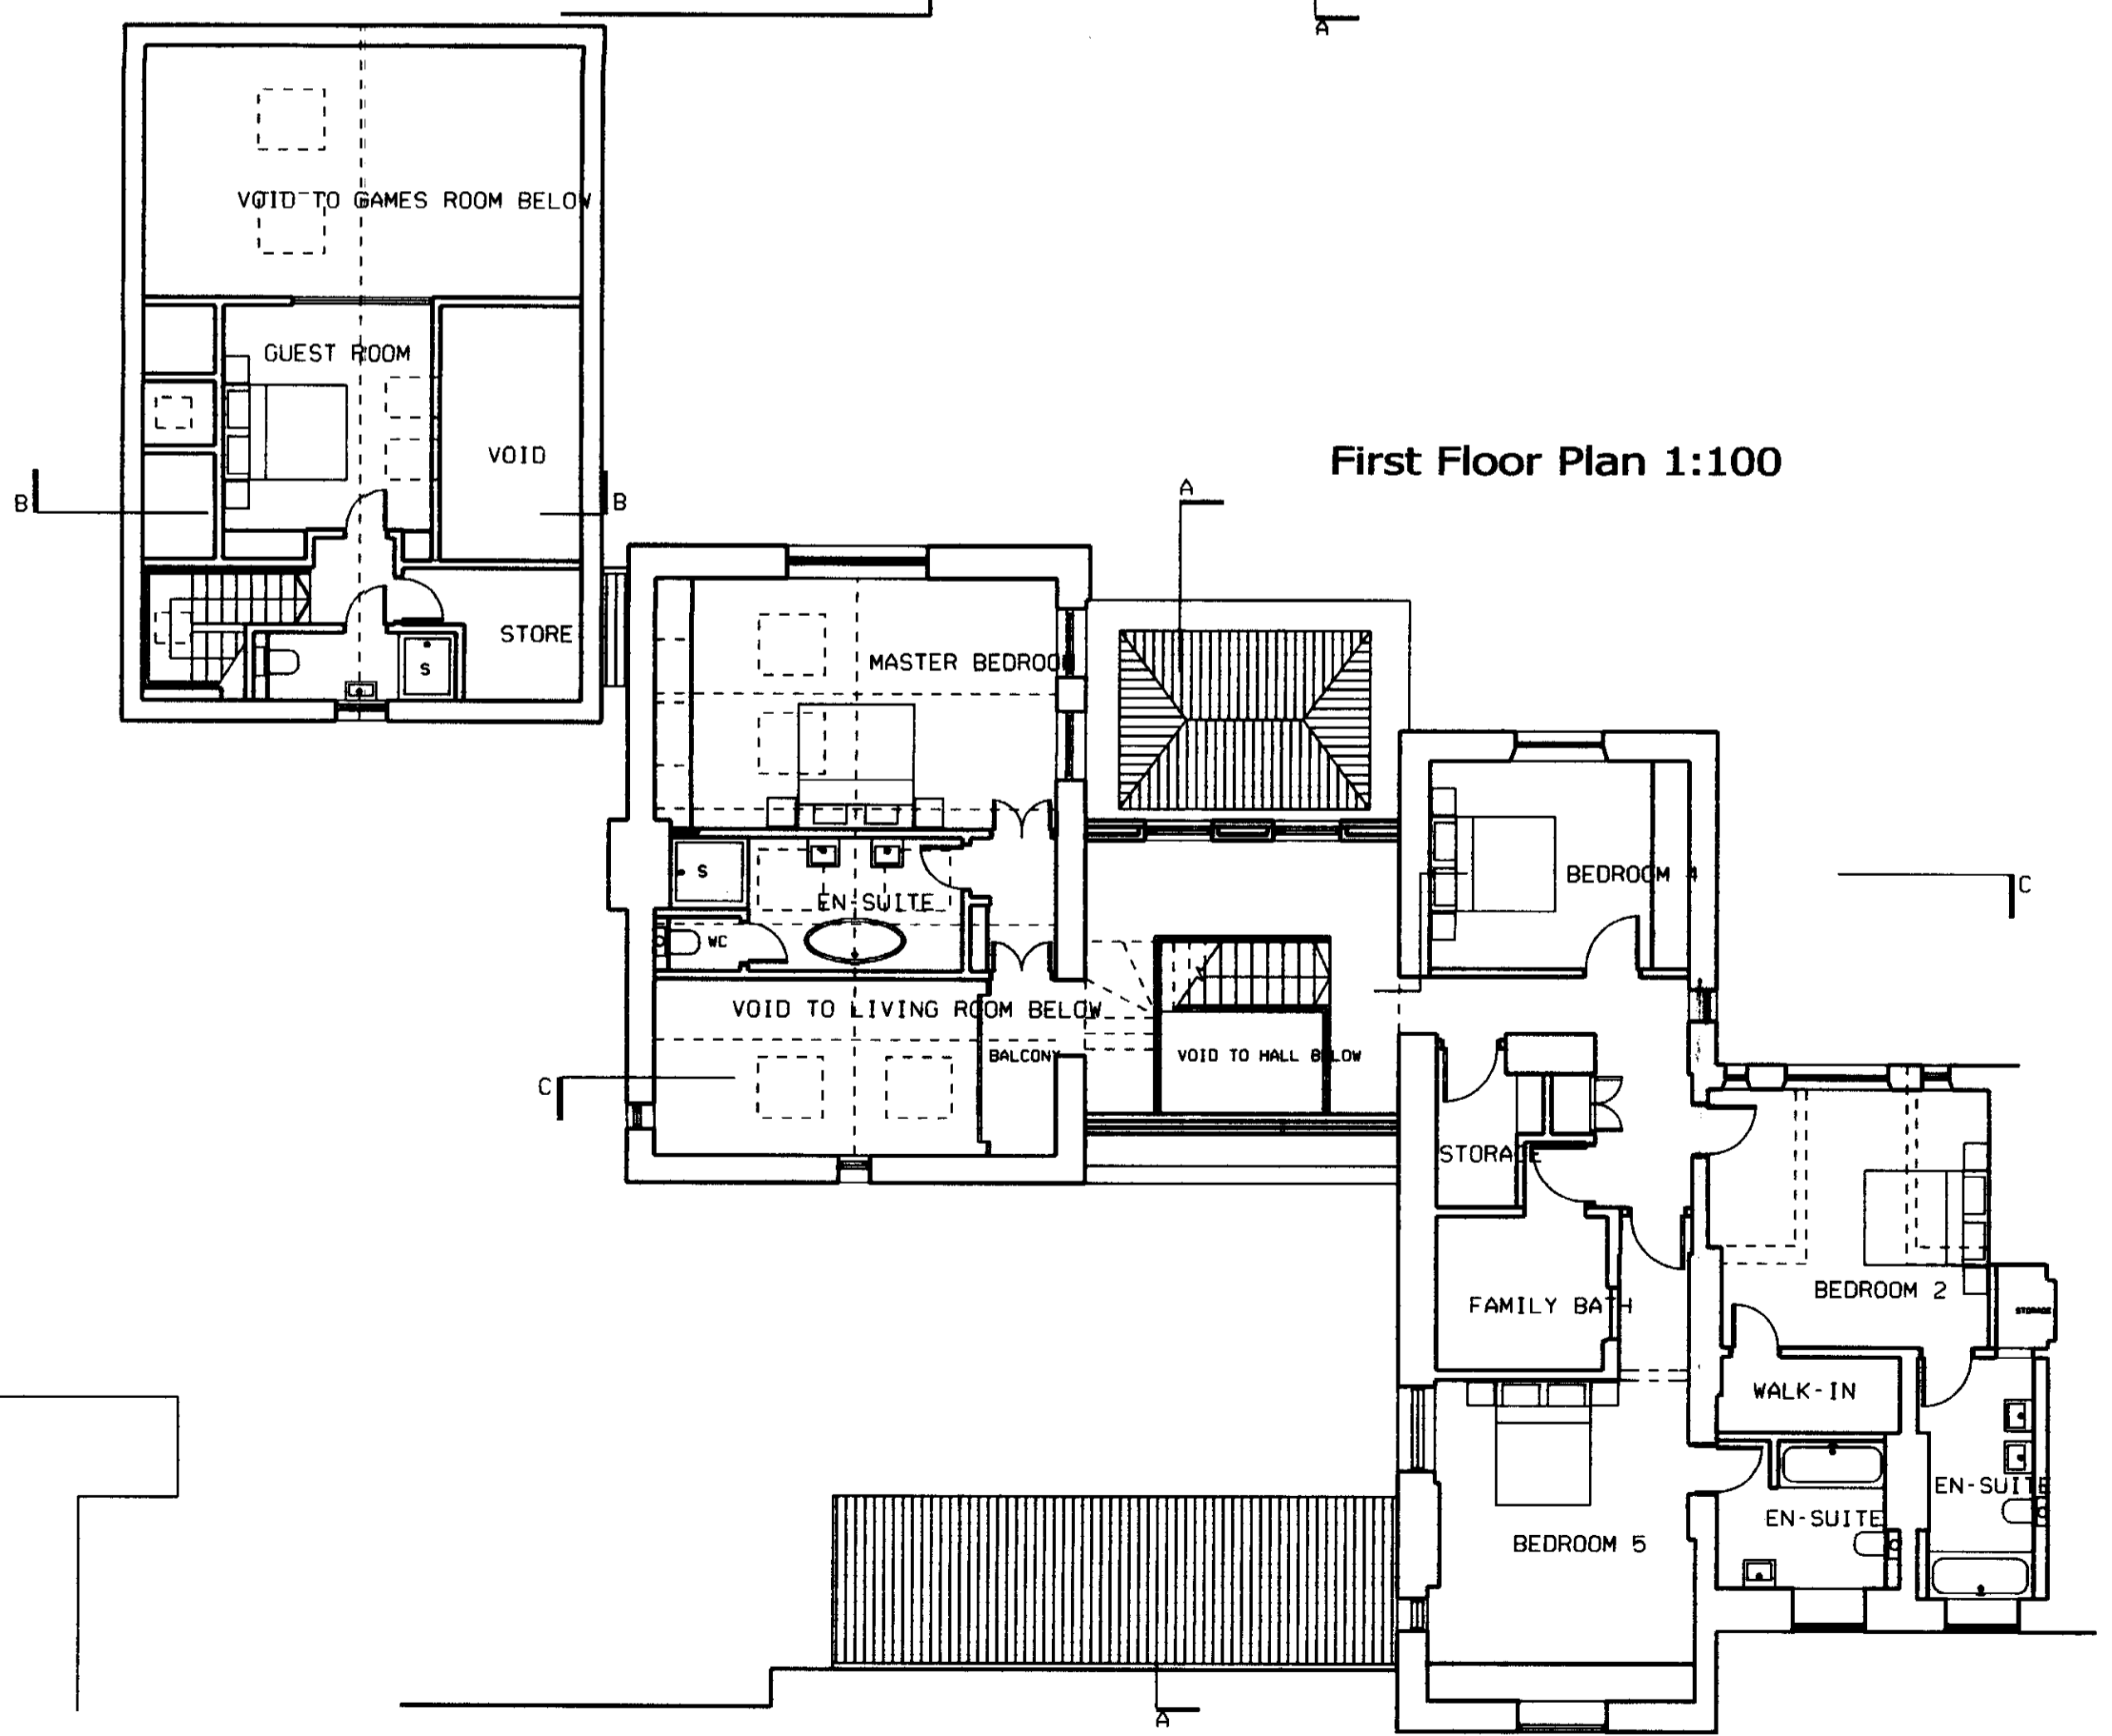

First Floor Plan 1:100

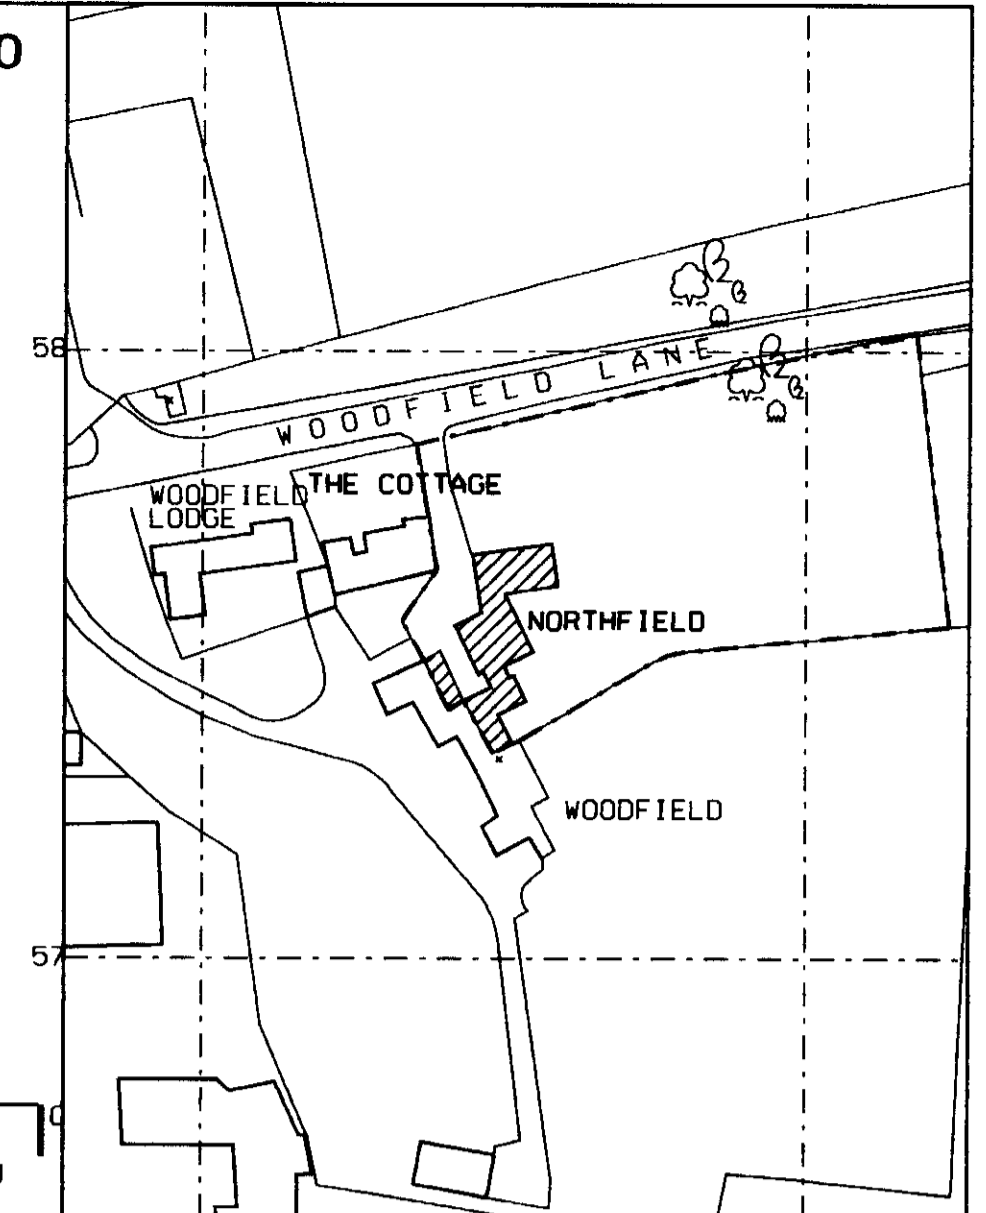

© CROWN COPYRIGHT 2000
REPRODUCTION IN WHOLE OR IN PART IS PROHIBITED
WITHOUT THE PRIOR PERMISSION OF ORDNANCE SURVEY.

 

- REVISION NOTES
- A Planning issue
 - B Revised planning application
 - C New planning application
 - D Revised annex position and tree information updated

KIRKHAM SHEIDOW
ARCHITECTS
38 SWAN STREET BOXFORD SUBBURY
SUFFOLK CO10 5NZ
TEL 01787 211670
e-mail ks.a@btinternet.com
MOBILE 07976 298123

PROJECT
Northfield
Woodfield Lane
Essendon
Herts AL9 6JJ

PLANNING DEPARTMENT
OFFICE COPY
03 MAR 2010
2010/0342

TITLE
Proposed Site and Floor Plans

SCALE as noted - SHEET SIZE A1

DATE 16/09/2009

NUMBER 0812 / 01