

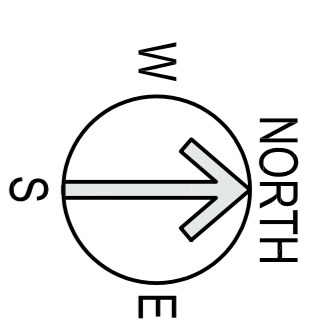


COPYRIGHT: This drawing is copyright and may not be altered, reproduced or used other than for the Contract Works for which it is issued without the written permission of the Designer. Do not scale the drawing. Verify all dimensions and structural details on site prior to commencement of construction. If in doubt, ask before adding. All steelwork shown is indicating including sizes, setting-out and levels. Contractor should refer to Structural Engineer's drawings for all setting-out information.

Notes:

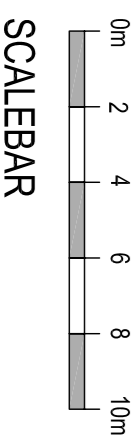

Dashed line indicates location of existing Swift Plan buildings

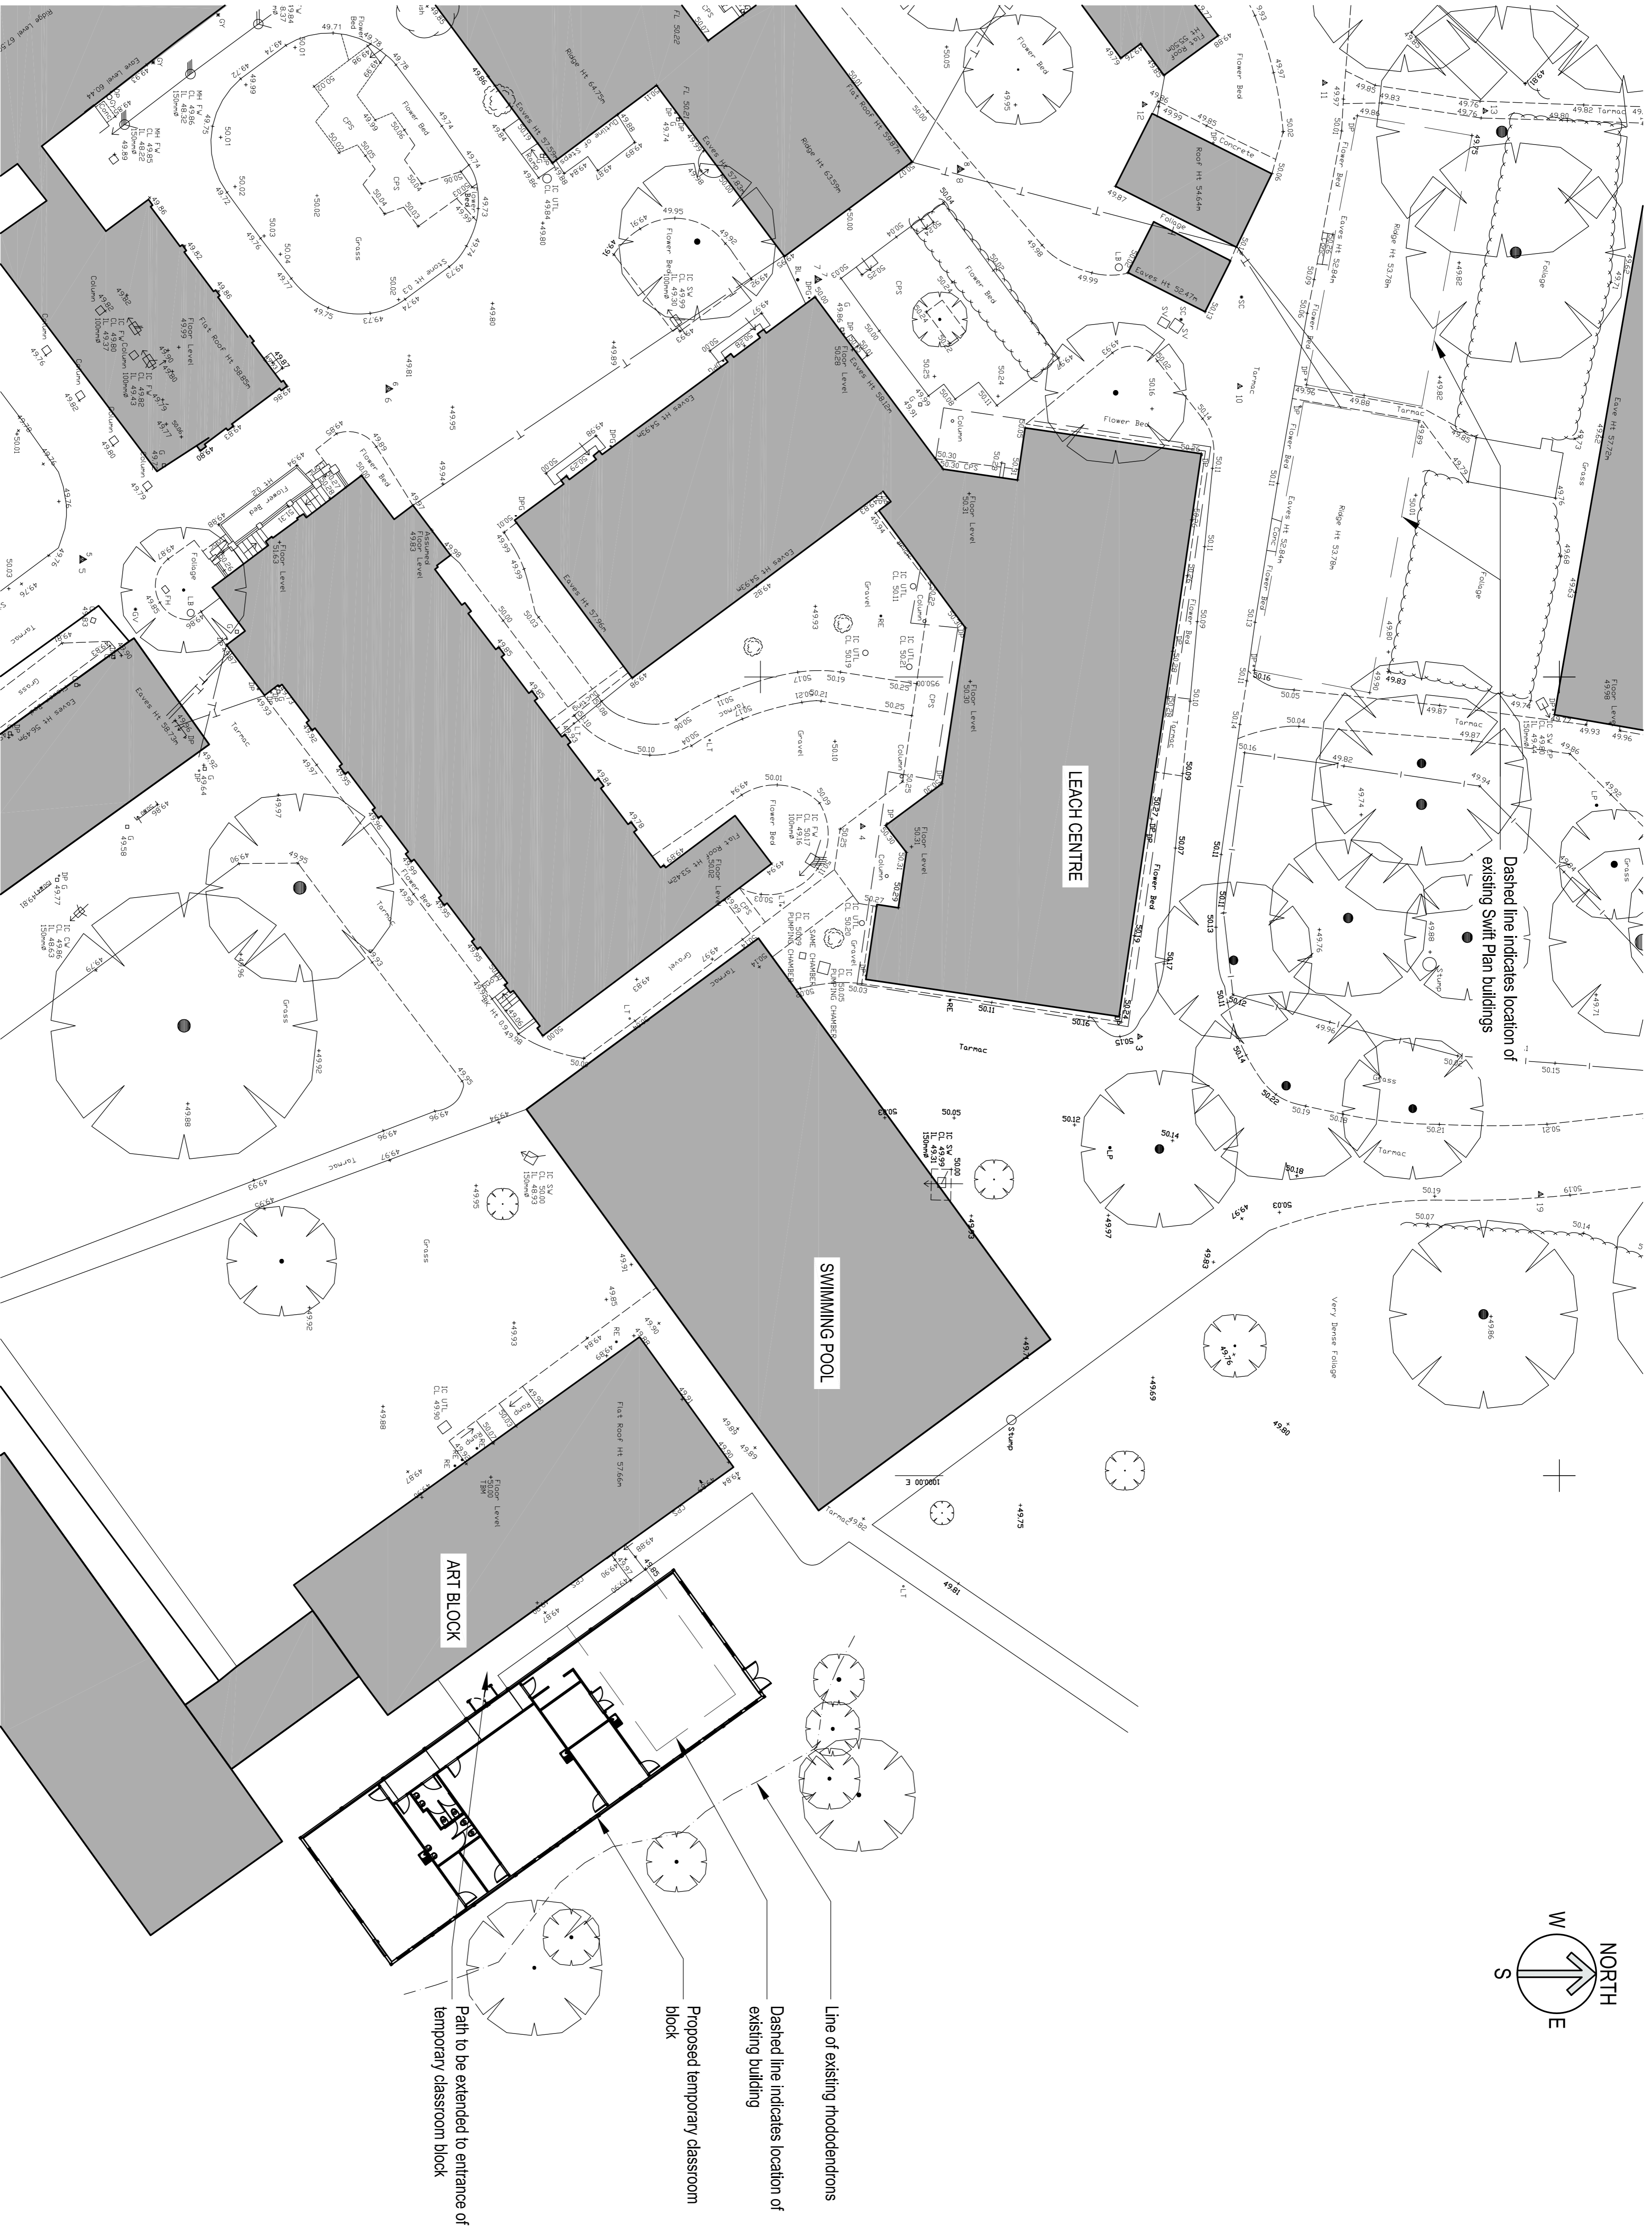

DET
1
PROPOSED SITE PLAN
SCALE 1:200 @ A1

Rev	Description	Drawn	Checked	Date

Architects/surveyors
squires & brown
 The Courtyard
 283c Ashley Road
 Hale
 Cheshire
 Tel: 0161 941 4476
 Fax: 0161 941 4161
 E-Mail: info@squiresandbrown.co.uk
 Web: www.squiresandbrown.co.uk

Client
QUEENSWOOD SCHOOL
 Shepherd's Way, Brookmans Park
 Hatfield, Hertfordshire AL9 6NS

Project
 Temporary Classrooms

Drawing Title
 Proposed Site Plan

Drawn By	NO	Checked By	DB
Scale	1:200 @ A1	Date	11/01/11
Distribution Status	PLANNING		
Project Number	1294		
Drawing Number	A-05-001	Revision	/