
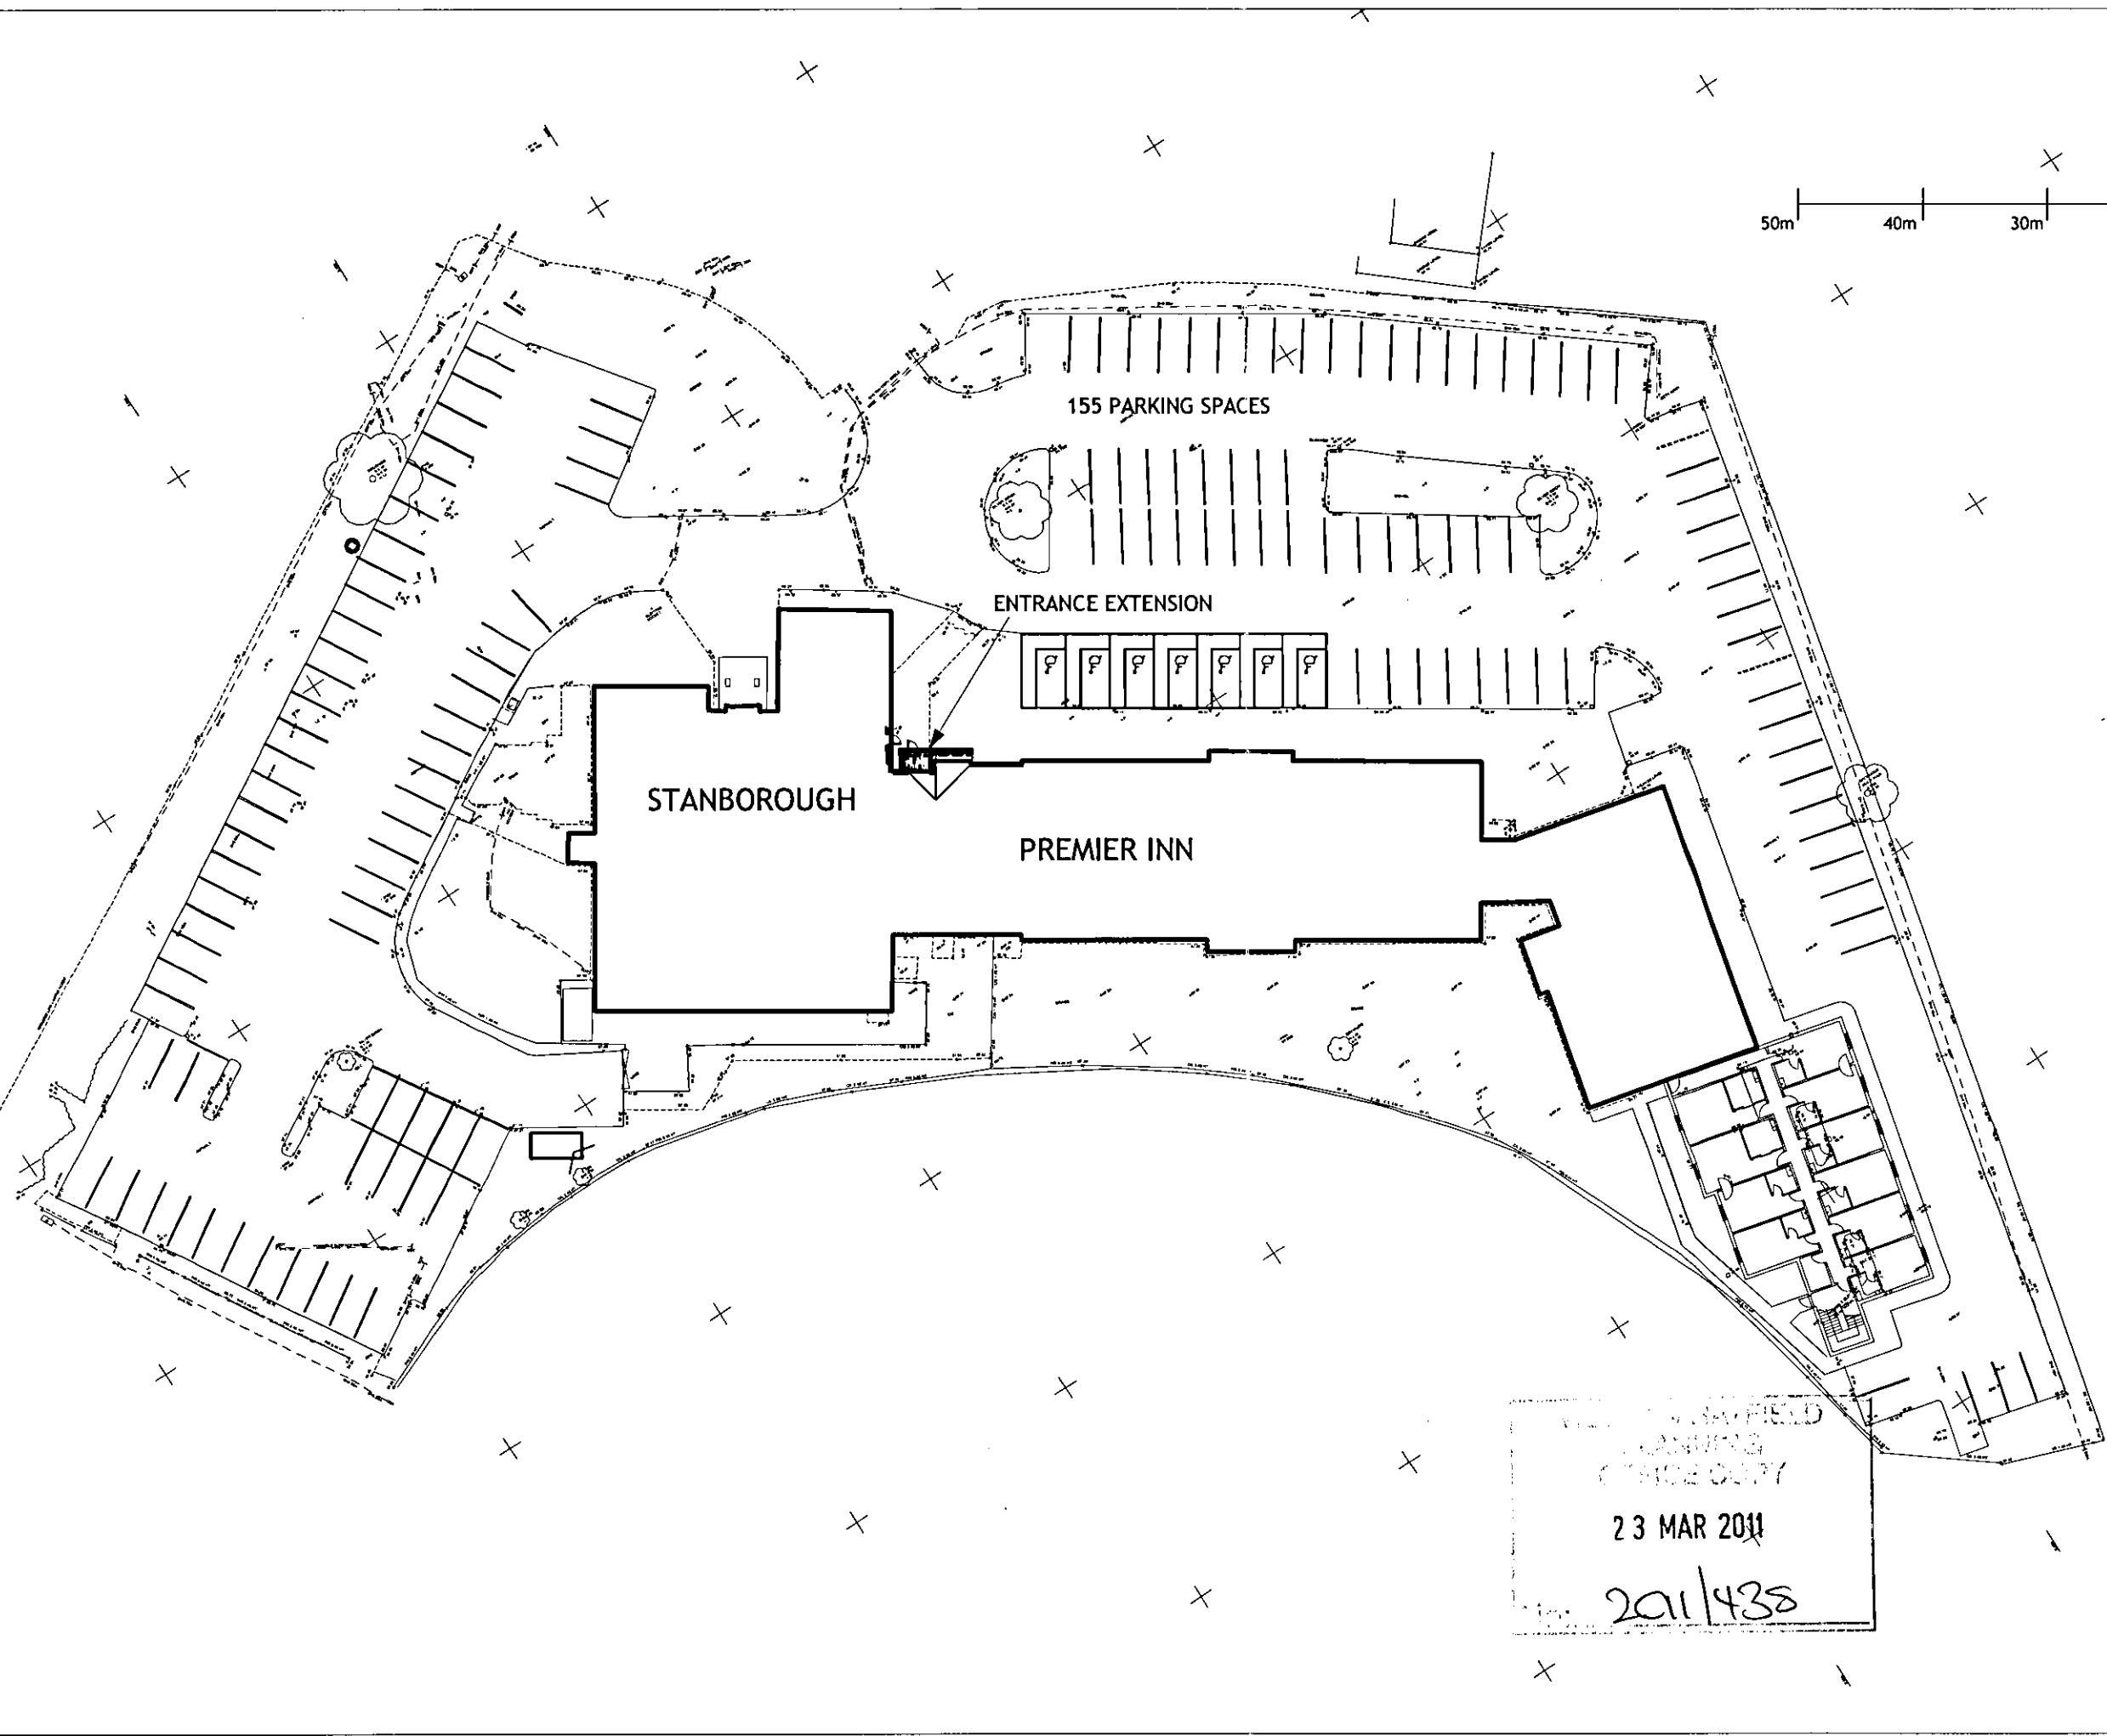


This drawing is the copyright of Axiom Architects. It is for planning application purposes only & may not be reproduced in whole or in part without permission. Drawings lodged for planning approval may be reproduced by the Planning Authority in accordance with the Copyright (Material Open to Public Inspection) (Marking of Copies of Plans and Drawings) Order 1990 and must carry the relevant copyright restriction note.

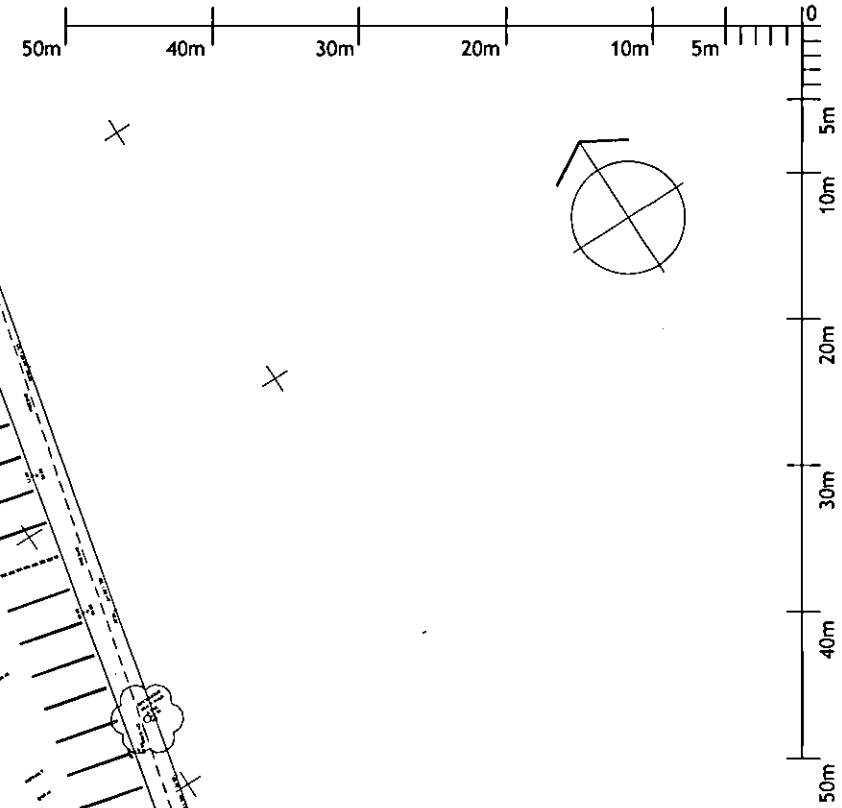

Rev	Date	Description	By
A	16.02.11	Entrance canopy plan amended	rh

Southerham House
 Southerham
 Lewes
 East Sussex
 BN8 6JN 6P

Tel 01273 479269
 Fax 01273 483060
 www.axiomarchitects.co.uk

AXIOM
 ARCHITECTS

Client
WHITBREAD GROUP PLC

Project
**WELWYN GARDEN CITY PREMIER INN
 STANBOROUGH ROAD
 WELWYN GARDEN CITY**

Drawing
**PROPOSED SITE PLAN
 HOTEL ENTRANCE EXTENSION**

Scale	Status	Date	Drawn	Checked
1:500 @ A3	PLANNING		rh	

Drawing No. **2587/P20** Revision **A**

WELWYN GARDEN CITY
 PLANNING
 OFFICE COPY
 23 MAR 2011
 2011/438