



SECTION


COURTYARD

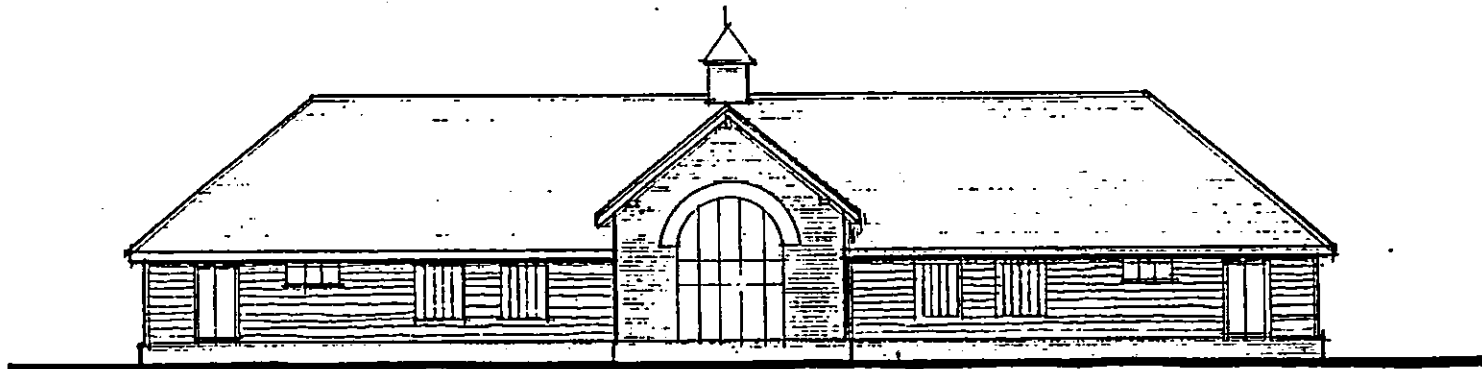

SOUTH WEST ELEVATION

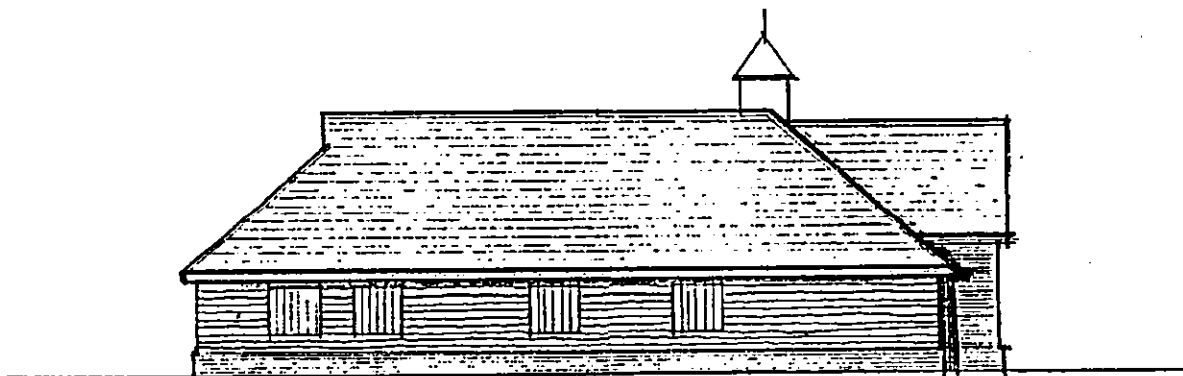

NORTH WEST ELEVATION

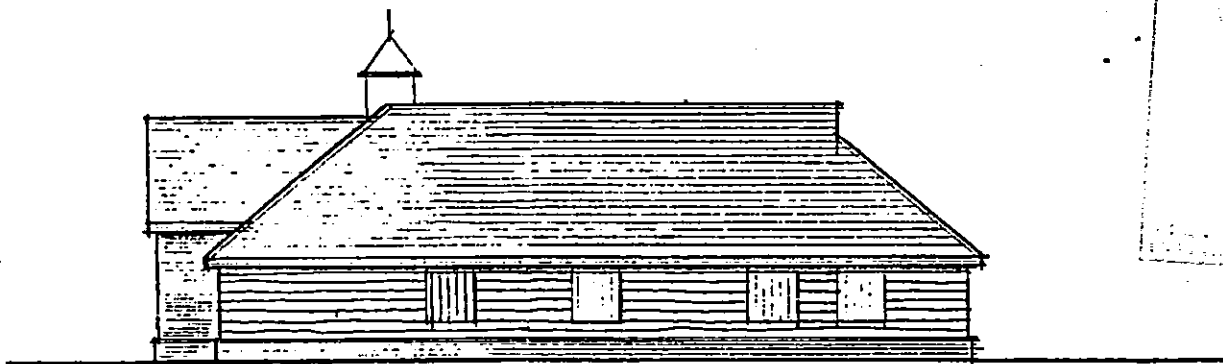

SOUTH EAST ELEVATION

23 NOV 2003  
 2009/2574

REV B SCALE BARS ADDED, DO NOT SCALE REMOVE

Peter Newson Associates

Chartered Architects

The Old Reading Room, 32 High Road,  
 Essendon, Matfield, Merts. AL9 6HW

Tel: 01707 276595 Fax: 01707 260024

Copyright ©

SPIKE ISLAND

Essendon

Matfield

Nov 2009

Scale: 1:200

Date: Nov 2000

Proposed Stables  
 Elevations

Drq. No  
 279 / 102B