



SECTION


COURTYARD

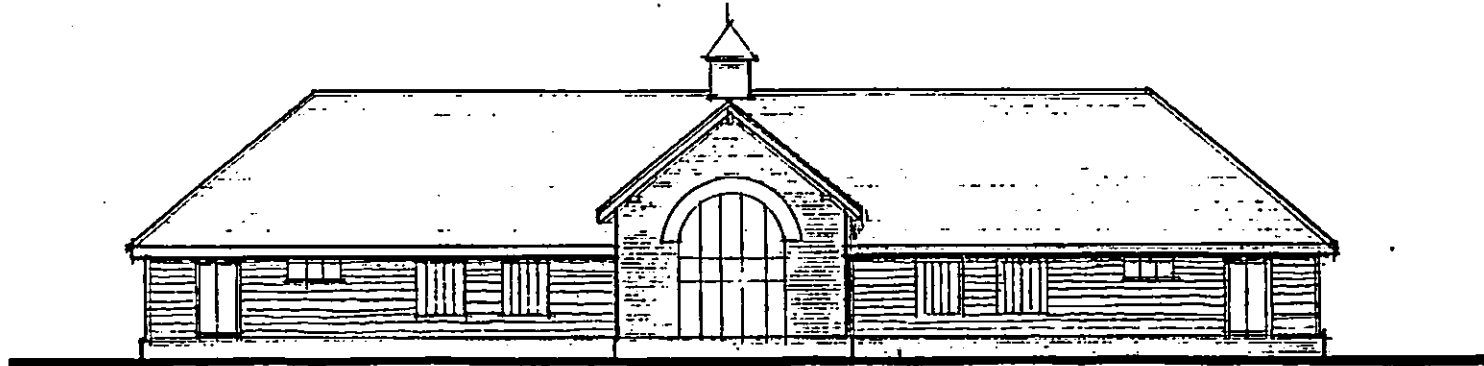


SOUTH WEST ELEVATION

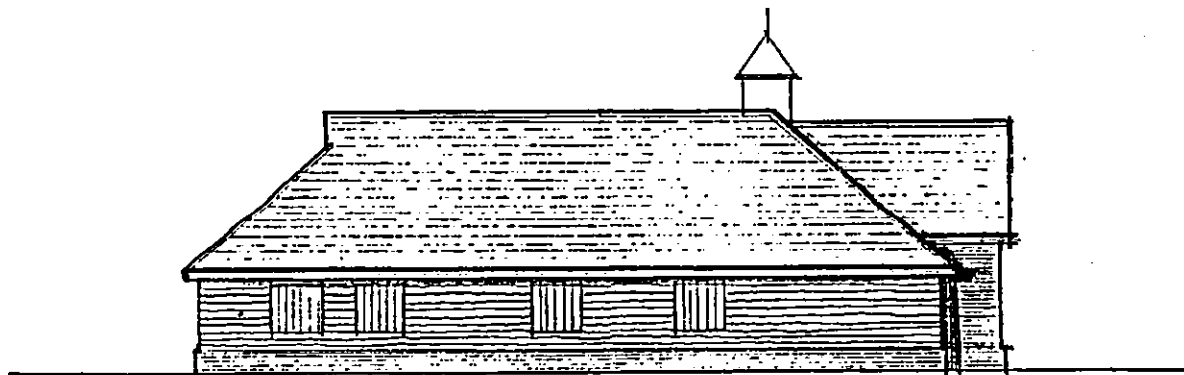

NORTH WEST ELEVATION

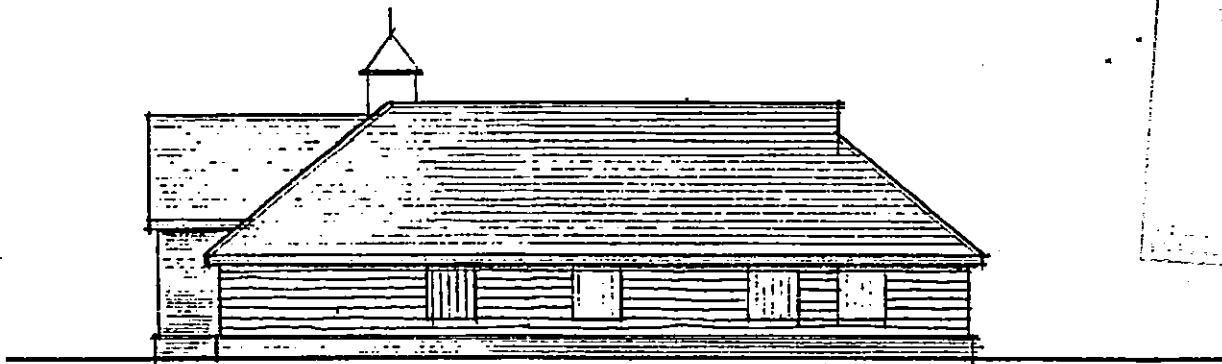

SOUTH EAST ELEVATION

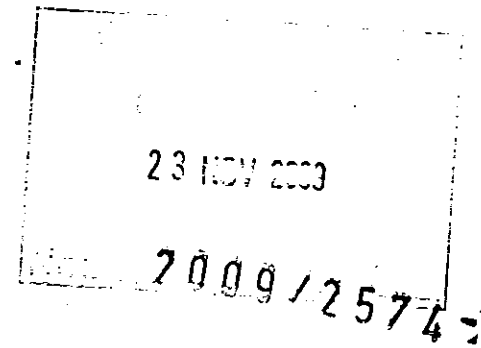

REV B SCALE BARS ADDED, DO NOT SCALE REMOVED

Peter Newson Associates

Chartered Architects  
The Old Reading Room, 32 High Road,  
Essendon, Hatfield, Herts. AL9 6HW

Tel: 01707 276595 Fax: 01707 260024

Copyright ©

SPIKE ISLAND

Essendon  
Hatfield

Nov 2000

Scale: 1:200

Date: Nov 2000

Proposed Stables  
Elevations

Drq. No  
279 / 102B