


plain clay roof tiles  
 painted / stained boarding  
 facing brick plinth

NORTH EAST ELEVATION

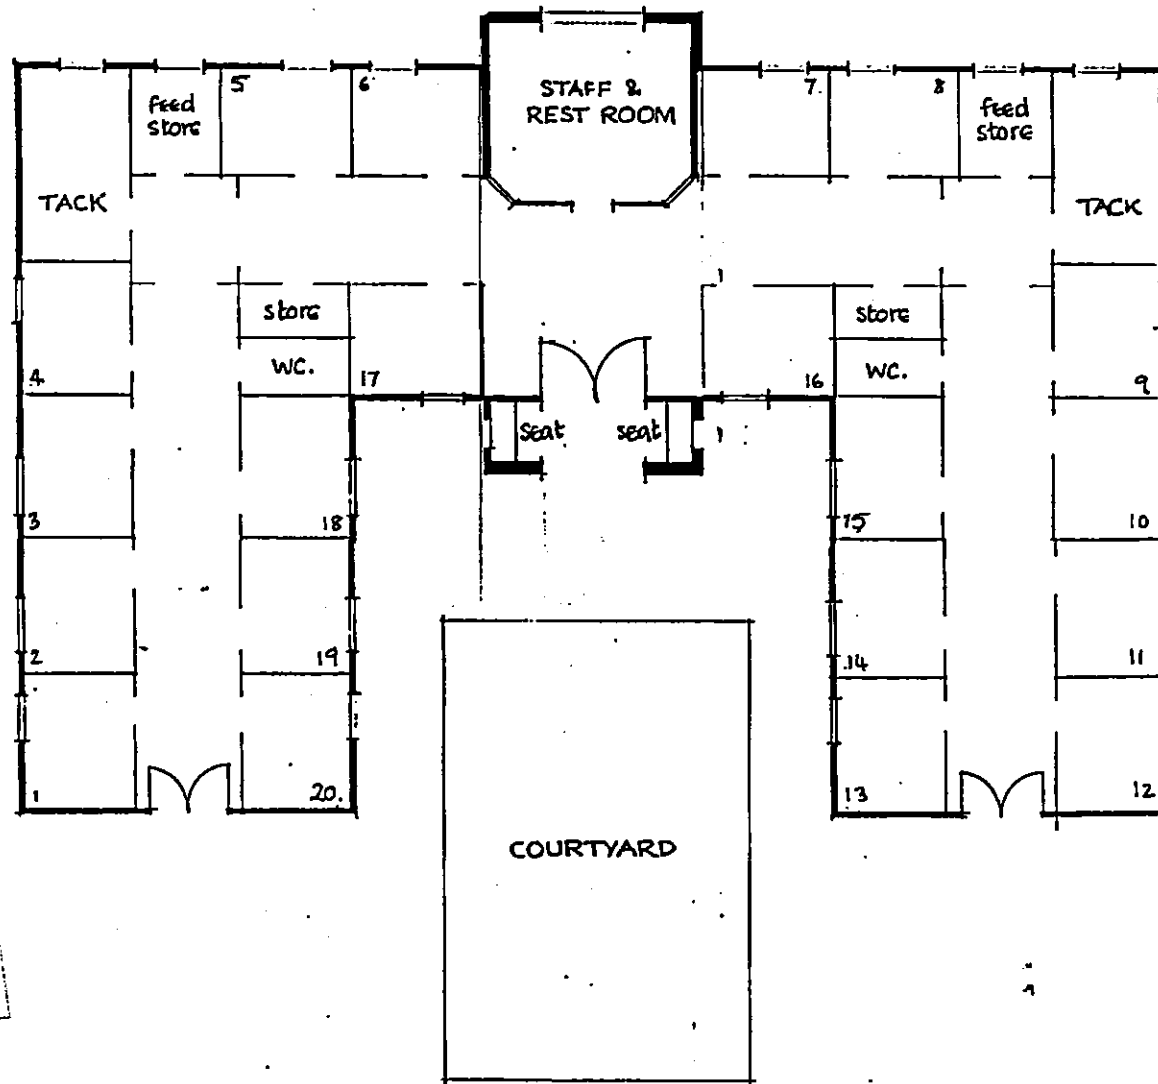

23 NOV 2009  
 2009/2574

REV B: SCALE BARS ADDED, DO NOT SCALE REMOVED

Rev A: Drawing scale corrected from 1:100 to 1:200

Peter Newson Associates

Chartered Architects

The Old Reading Room, 32 High Road,  
 Essendon, Hatfield, Herts. AL9 6HW

Tel: 01707 276595

Fax: 01707 260024

Copyright ©

SPIKE ISLAND

Essendon

Hatfield

Nov 2009

May 2001

Scale: 1:200

Date: Nov 2000

Proposed Stables  
 Plan & N E Elevation

Drg. No  
 279/101B