


USE FIGURED DIMENSIONS ONLY.

ALL DIMENSIONS MUST BE CHECKED ON SITE ANY INCONSISTENCIES MUST BE REPORTED BACK TO THE ARCHITECT. THIS DRAWING AND ANY DESIGNS INDICATED THEREON ARE THE COPYRIGHT OF BROOKS / MURRAY ARCHITECTS. ALL RIGHTS ARE RESERVED. NO PART OF THIS WORK MAY BE PRODUCED WITHOUT PRIOR PERMISSION IN WRITING FROM BROOKS / MURRAY ARCHITECTS.

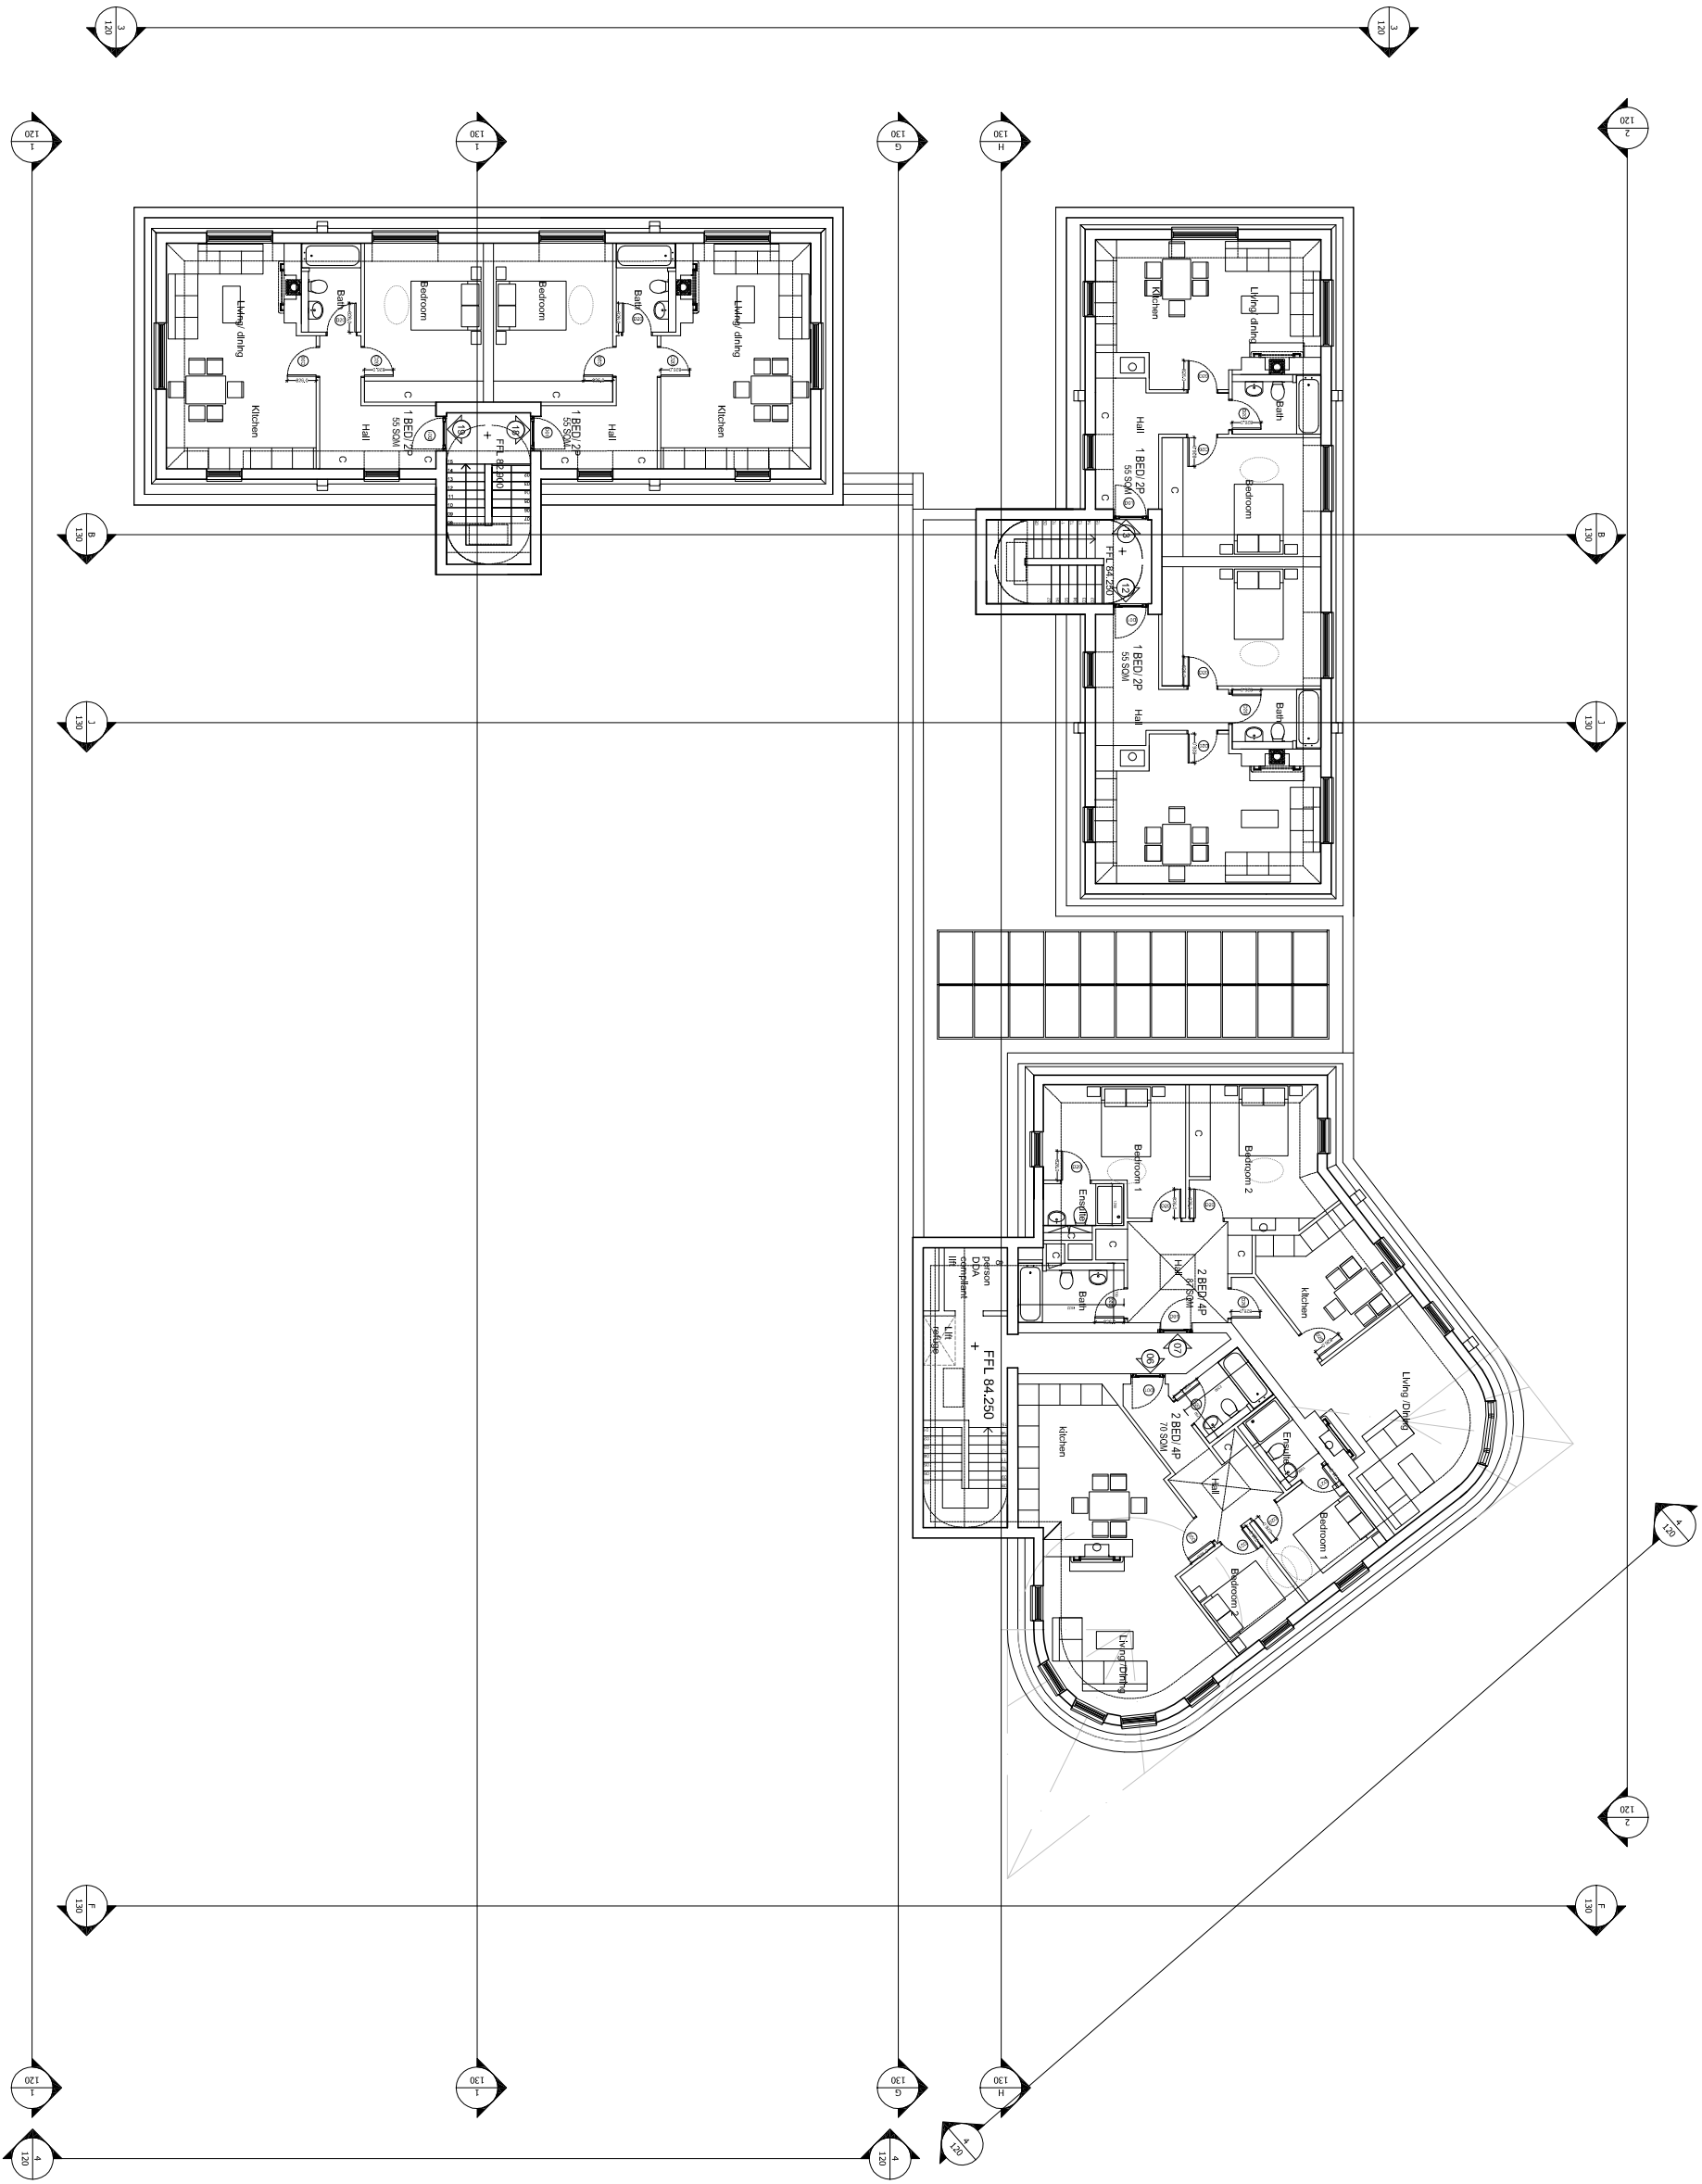

Rev.	Amendment	Date
A	04.02.11 A Drawing number changed formally known as 789 SK 007	
B	16.03.11 B Drawing number changed formally known as 789-114 B	
C	Issued for comment	02.06.11
D		

Drawing Status
PRELIMINARY

BROOKS / MURRAY

ARCHITECTS
8-10 NEW NORTH PLACE
LONDON EC2A 4JA
TEL 020 7739 9955
FAX 020 7739 9944
architects@brooksmurray.com

CLIENT:
GASCOYNE CECIL ESTATES

JOB:
Salisbury Square

DATE:
February '11

SCALE:
1:200@A3

DRAWING TITLE:
**Proposed
Third floor plan**

DRAWING NUMBER:
789-114 C

