




REAR ELEVATION

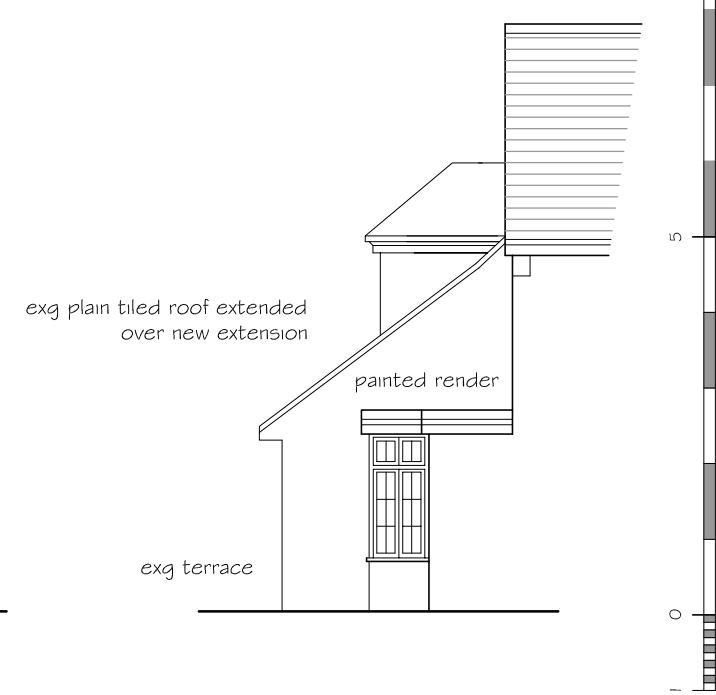

SIDE ELEVATION



SIDE ELEVATION



PORCH SIDE ELEVATION

Oak framed porch on brick plinth walls

PORCH SIDE ELEVATION

PART FRONT ELEVATION



PNA

The Old Reading Room, 32 High Road
 Essendon, Hatfield, Herts. AL9 6HW
 Tel: 01707 276595 Fax : 01707 260024
 Copyright © email : info@pna.eclipse.co.uk ~~Do Not Scale~~

The Warren
 Carbone Hill
 Northaw

Scale: 1:100

Date: Sept 2014

Proposed Extension & Alterations
 Elevations Proposed

Drg. No
 732 / 04