




GROUND FLOOR PLAN

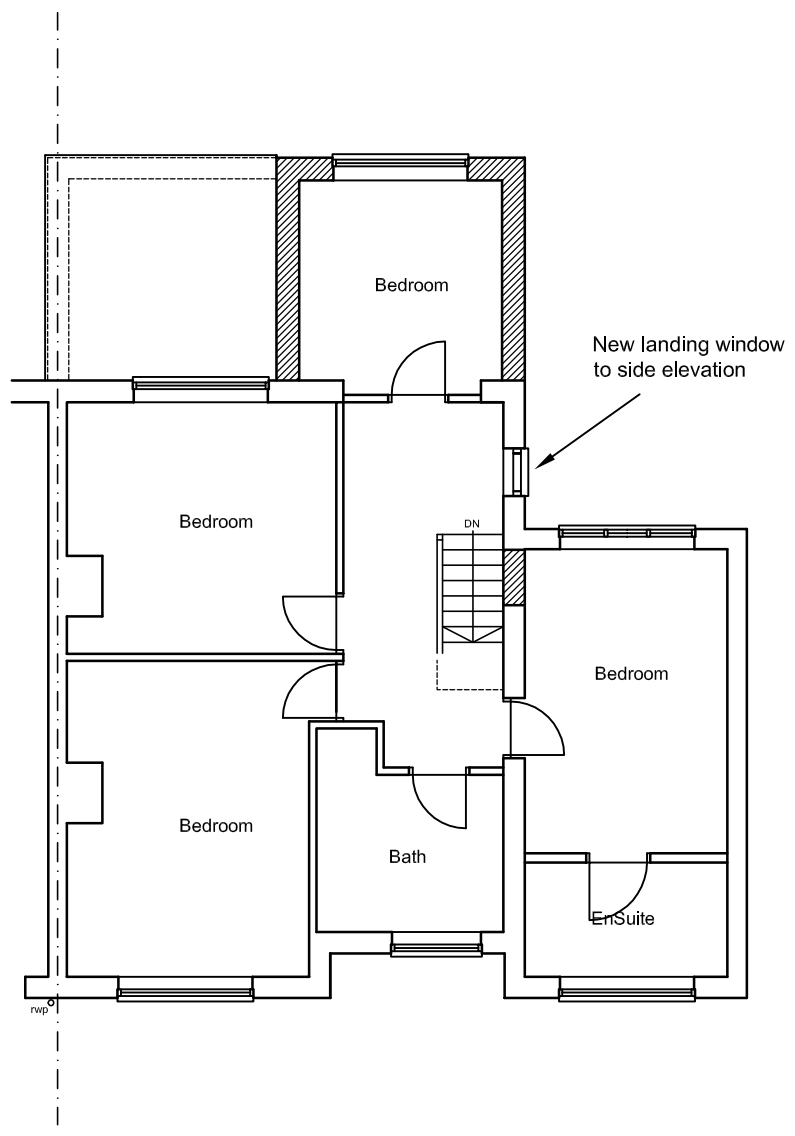

FIRST FLOOR PLAN

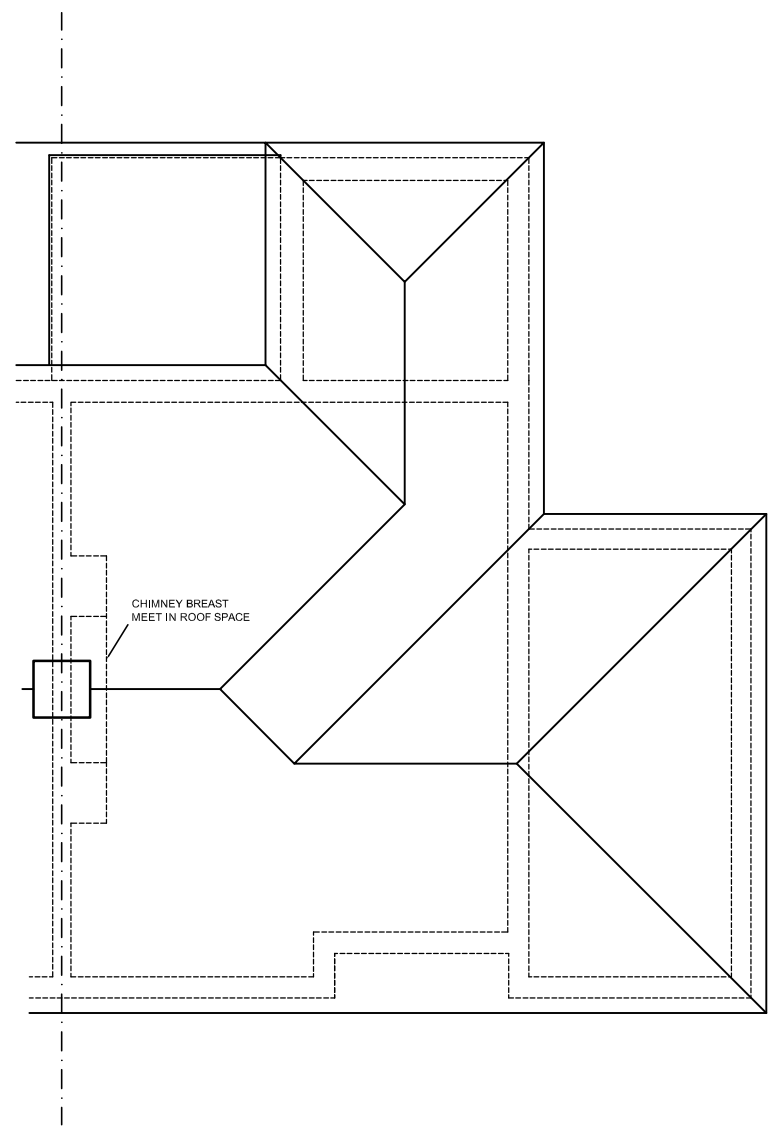

ROOF PLAN

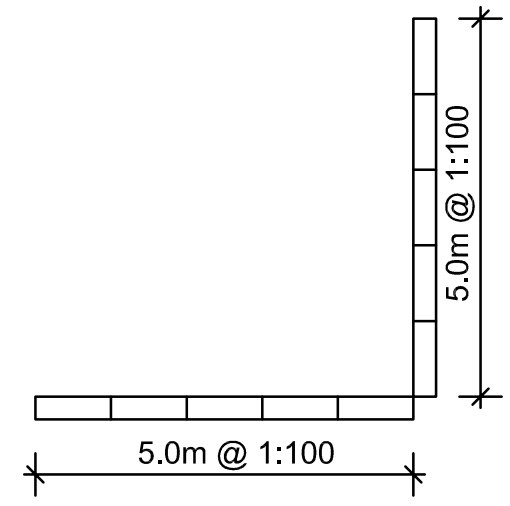

Rev.	Description.	Date.
	AT Design (Welwyn) Ltd Architctual Design Services 22 School Lane, Welwyn, Herts AL6 9PH Tel: 07931703297 - email: adamtrigg@hotmail.com	
Title; Proposed rear extension 391 St Albans Road West Hatfield Herts AL10 9RU Proposed floor plans		
Scale : 1:100 @ A3		Drawn by: AT
Date : June 2014		
Drg.No: AT502-04		