


This drawing is copyright.




FRONT ELEVATION

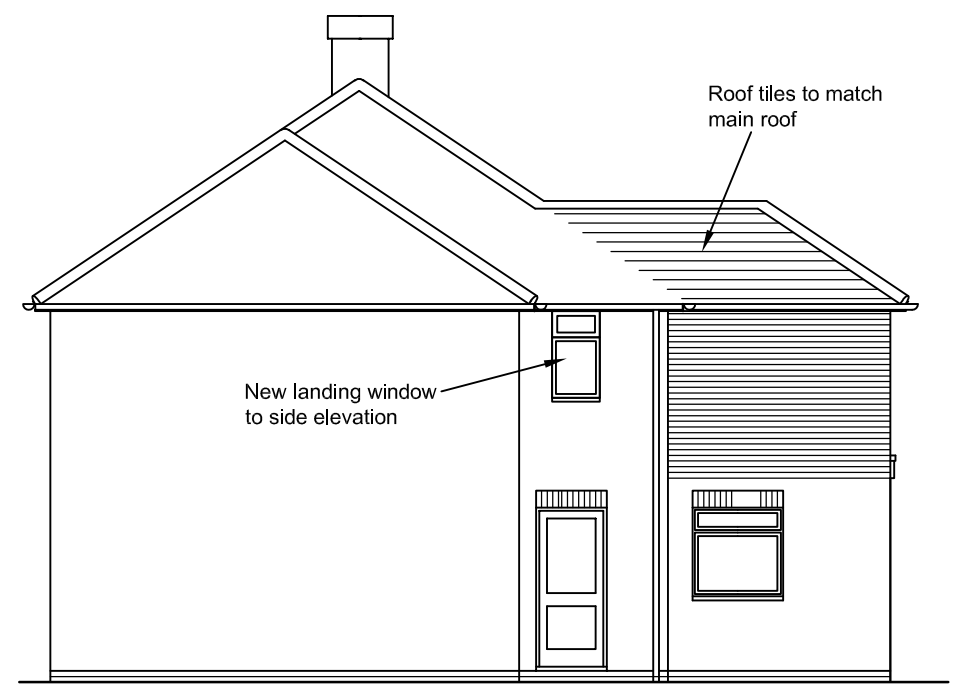


SIDE ELEVATION



REAR ELEVATION

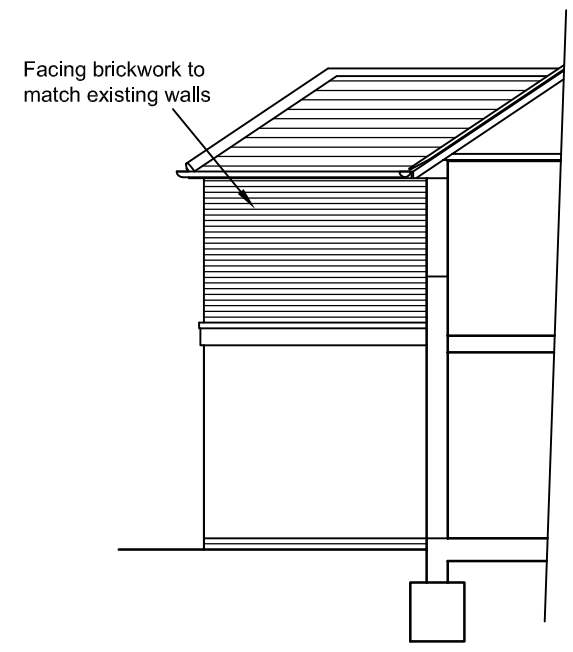

SIDE ELEVATION
(section through No389)

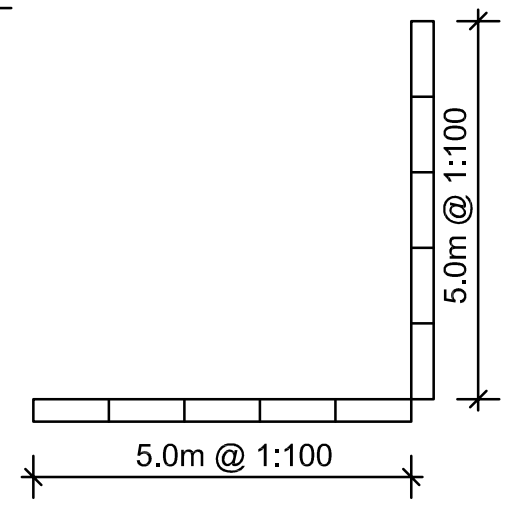

Rev. Description. Date.

AT Design (Welwyn) Ltd
Architectural Design Services
22 School Lane, Welwyn, Herts AL6 9PH
Tel: 07931703297 - email: adamtrigg@hotmail.com

Title;
Proposed rear extension
391 St Albans Road West
Hatfield
Herts AL10 9RU
Proposed elevations

Scale : 1:100 @ A3
Date : June 2014
Drawn by: AT

Drg.No: AT502-05