



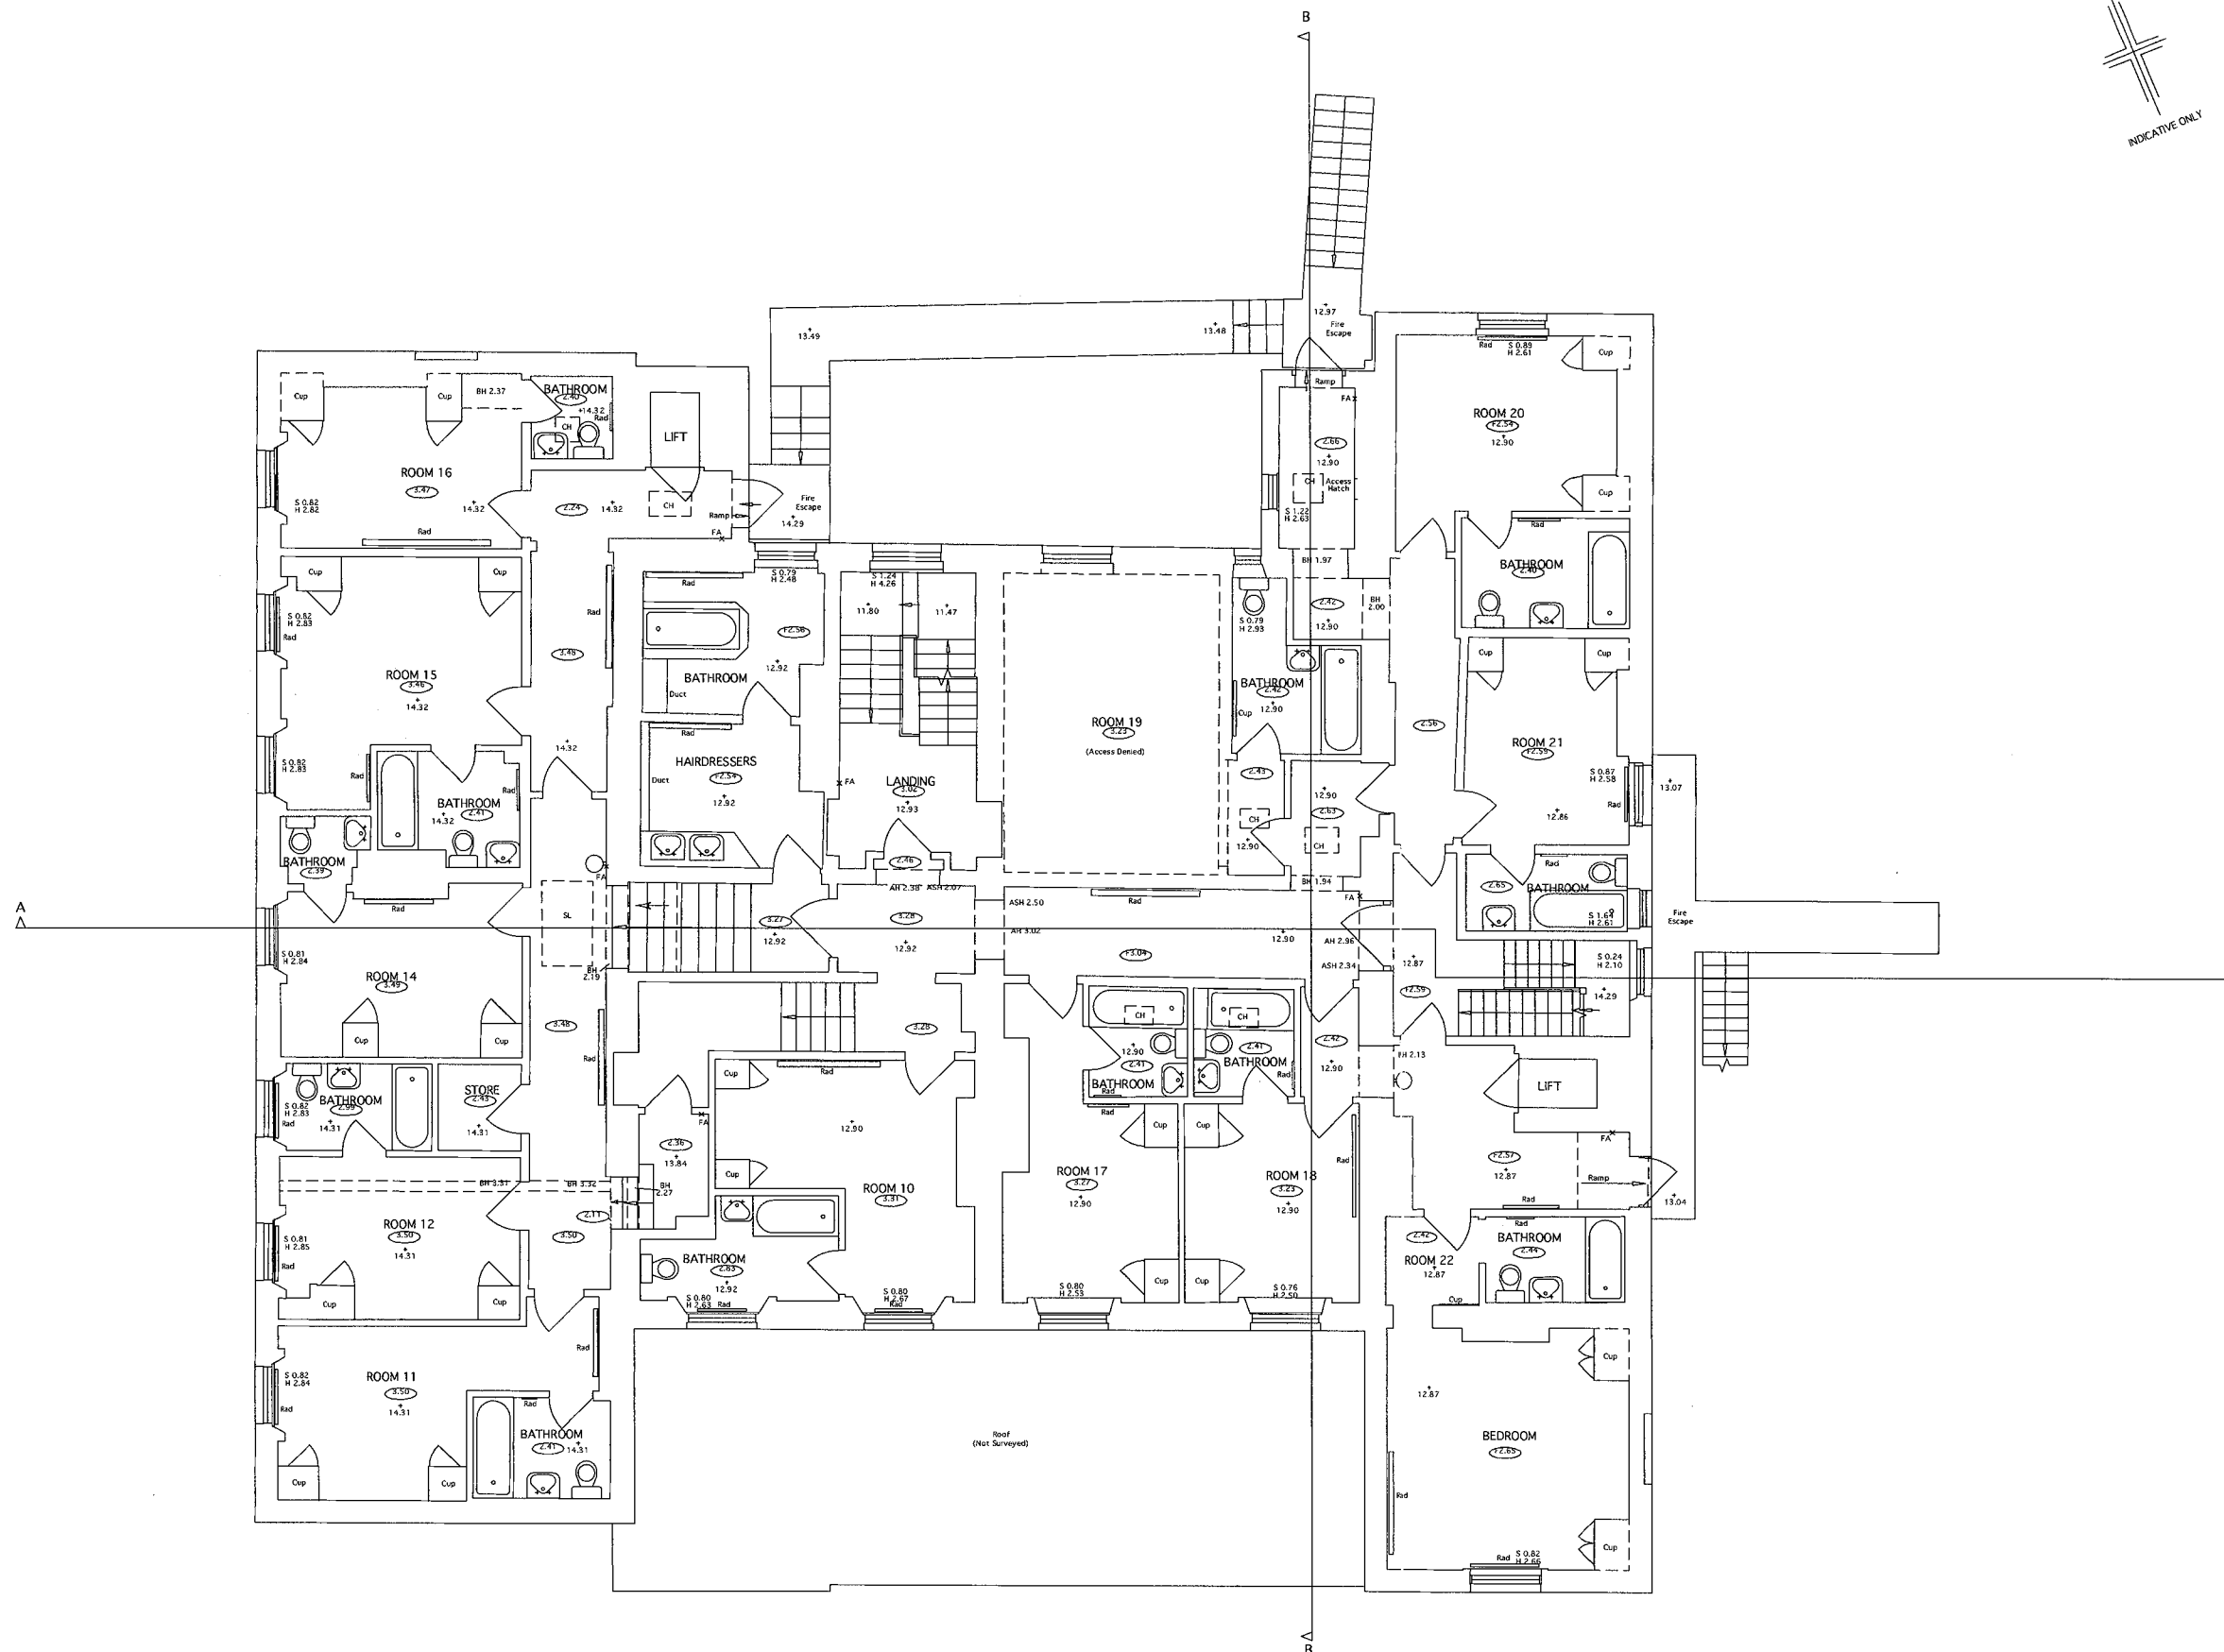

PLANNING AND LISTED  
BUILDING APPLICATION DRAWING

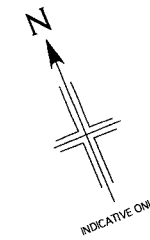

PLANNING  
DEPARTMENT  
OFFICE COPY  
  
12 NOV 2007  
  
NO: S6/2007/1704/PPA

John Dickie Associates  
Manor Barn,  
Wilthorpe,  
Stamford,  
Lincs  
Pe9 4pe

Tel 01778 560811  
Fax 01778 561167

Proposed Development at  
Mymwood House, Shepherds Way,  
Brookmans Park, AL9 6NN

Drawing Title : Building Survey Details  
First Floor Layout



Client **Harrington Care**

Date February 2005

Scale 1 to 125

Drawing No JDA/03/940/SUR.007

PLANNING AND LISTED  
BUILDING APPLICATION DRAWING

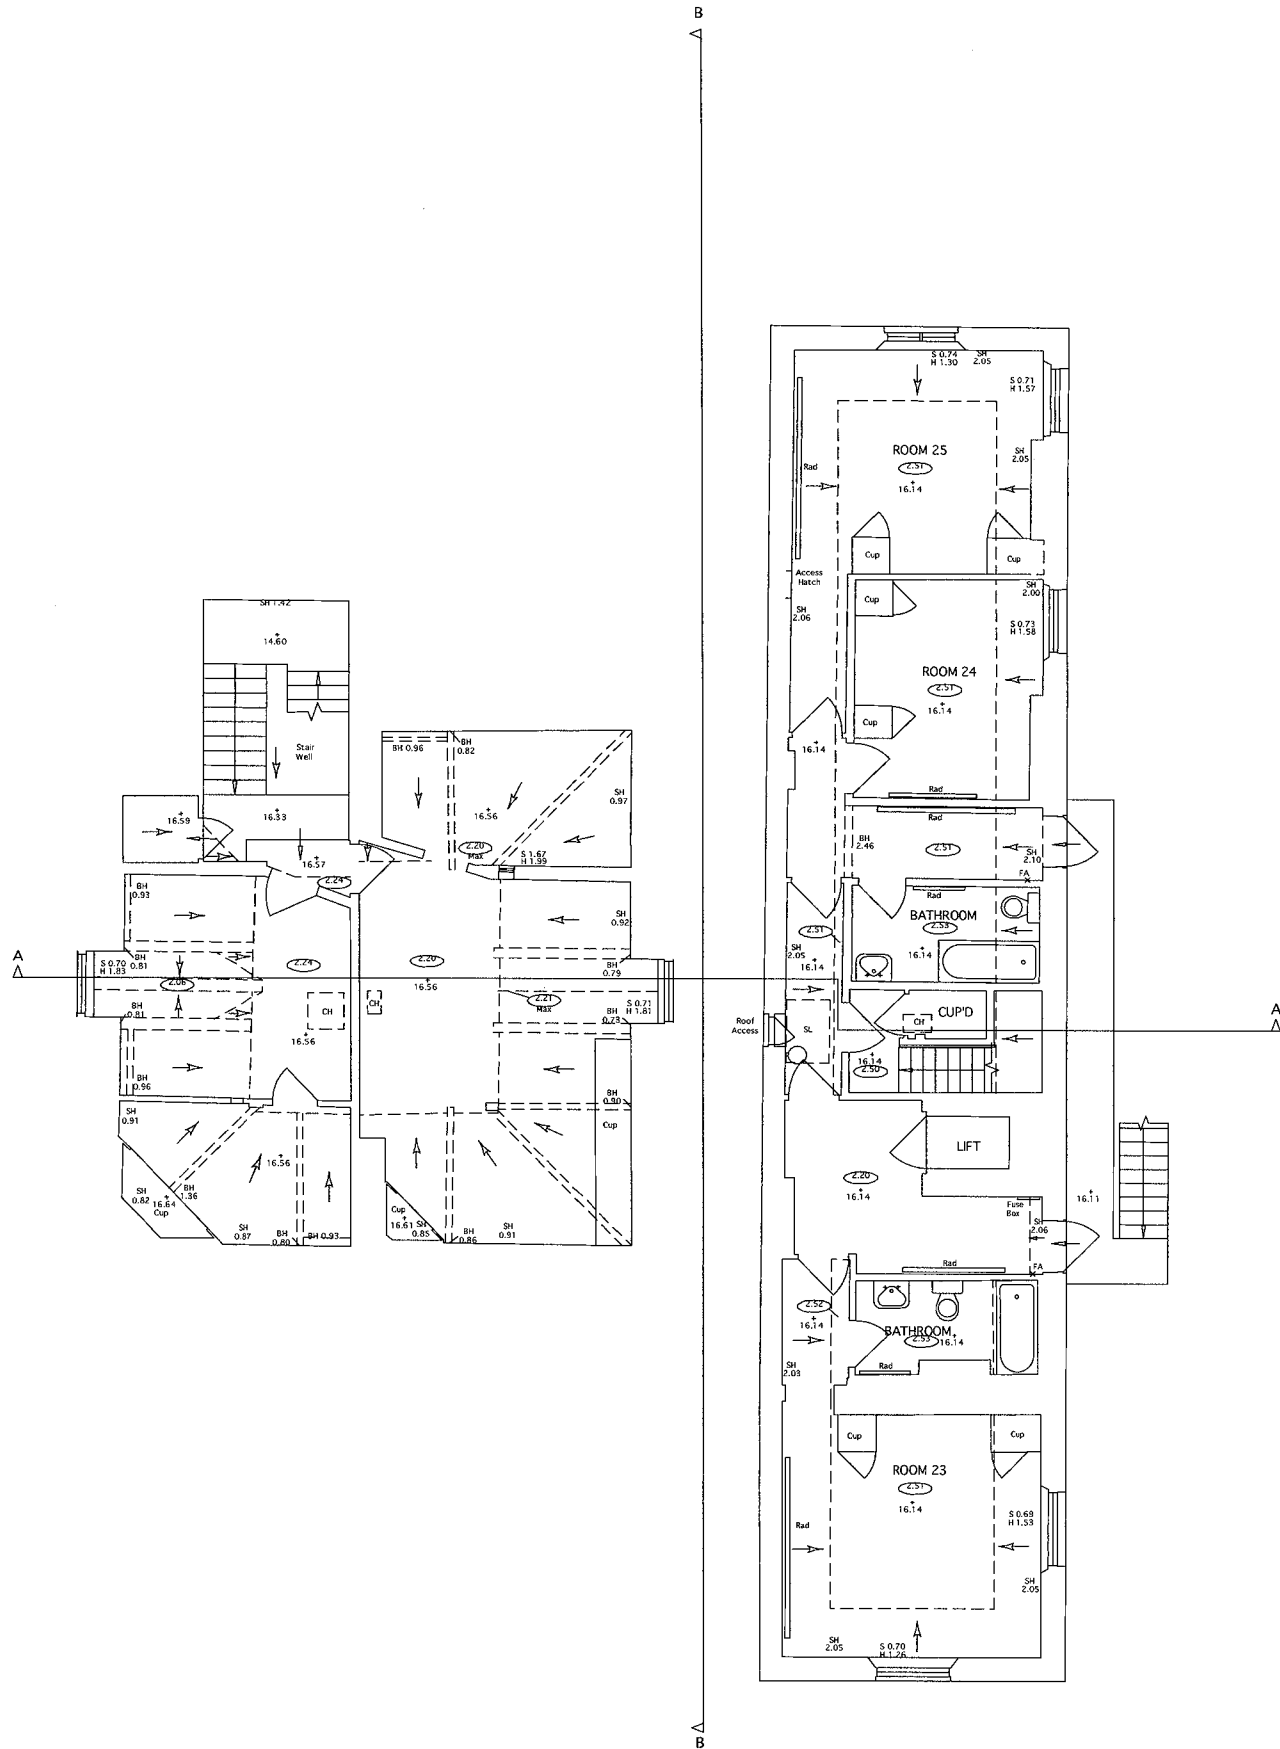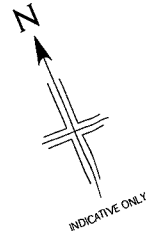

PLANNING  
DEPARTMENT  
OFFICE COPY  
12 NOV 2007  
NO: S6/2007/1704/PA

John Dickie Associates  
Manor Barn,  
Wilsthorpe,  
Stamford,  
Lincs  
Pe9 4pe

Tel 01778 560811  
Fax 01778 561167

Proposed Development at  
Mymwood House, Shepherds Way,  
Brookmans Park, AL9 6NN

Drawing Title : Building Survey Details  
Second Floor Layout

Client **Harrington Care**

Date February 2005

Scale 1 to 125

Drawing No JDA/03/940/SUR.008

Scheme B


Amendments - 1 June 2007

- 1. Replace solid masonry wall to west elevation with railings on dwarf wall.
- 2. Replace first floor brickwork with black stained horizontal boarding.


PLANNING  
DEPARTMENT  
OFFICE COPY

12 NOV 2007

NO: 56/2007/1704/MA

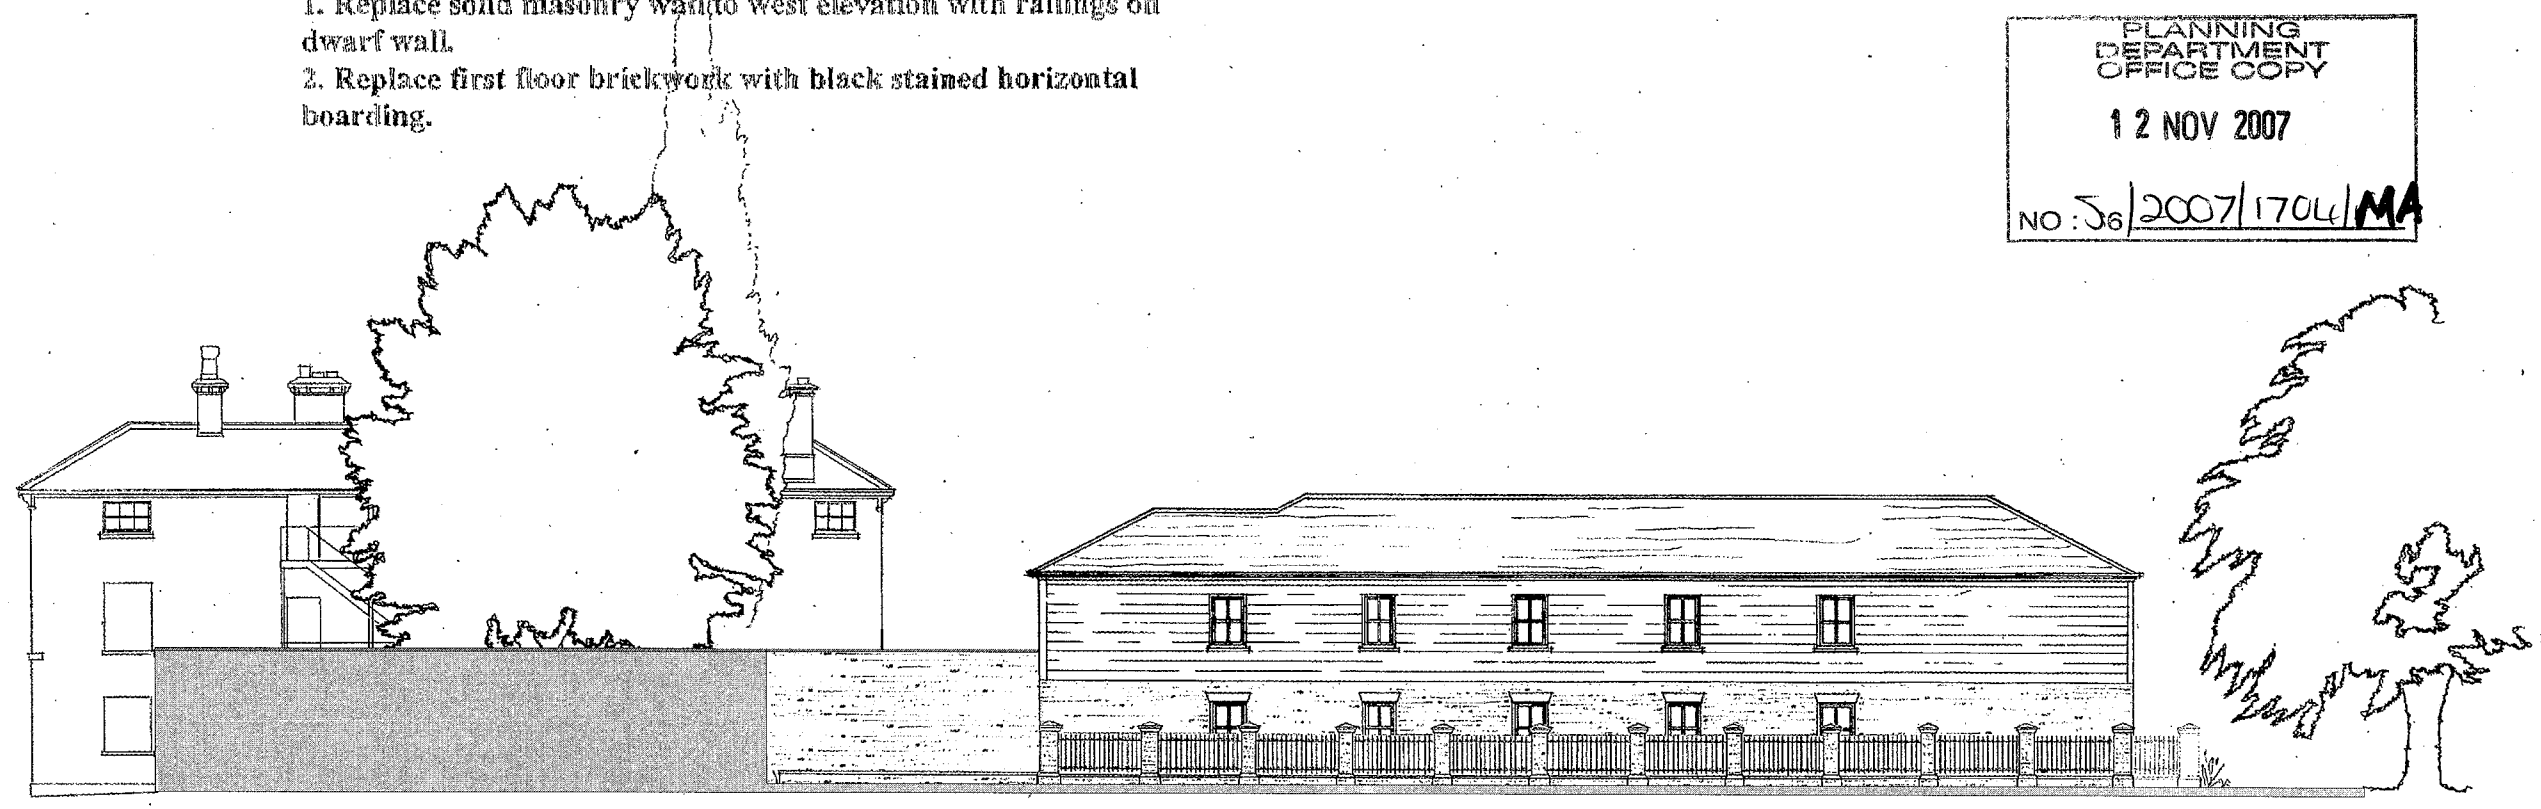

east elevation

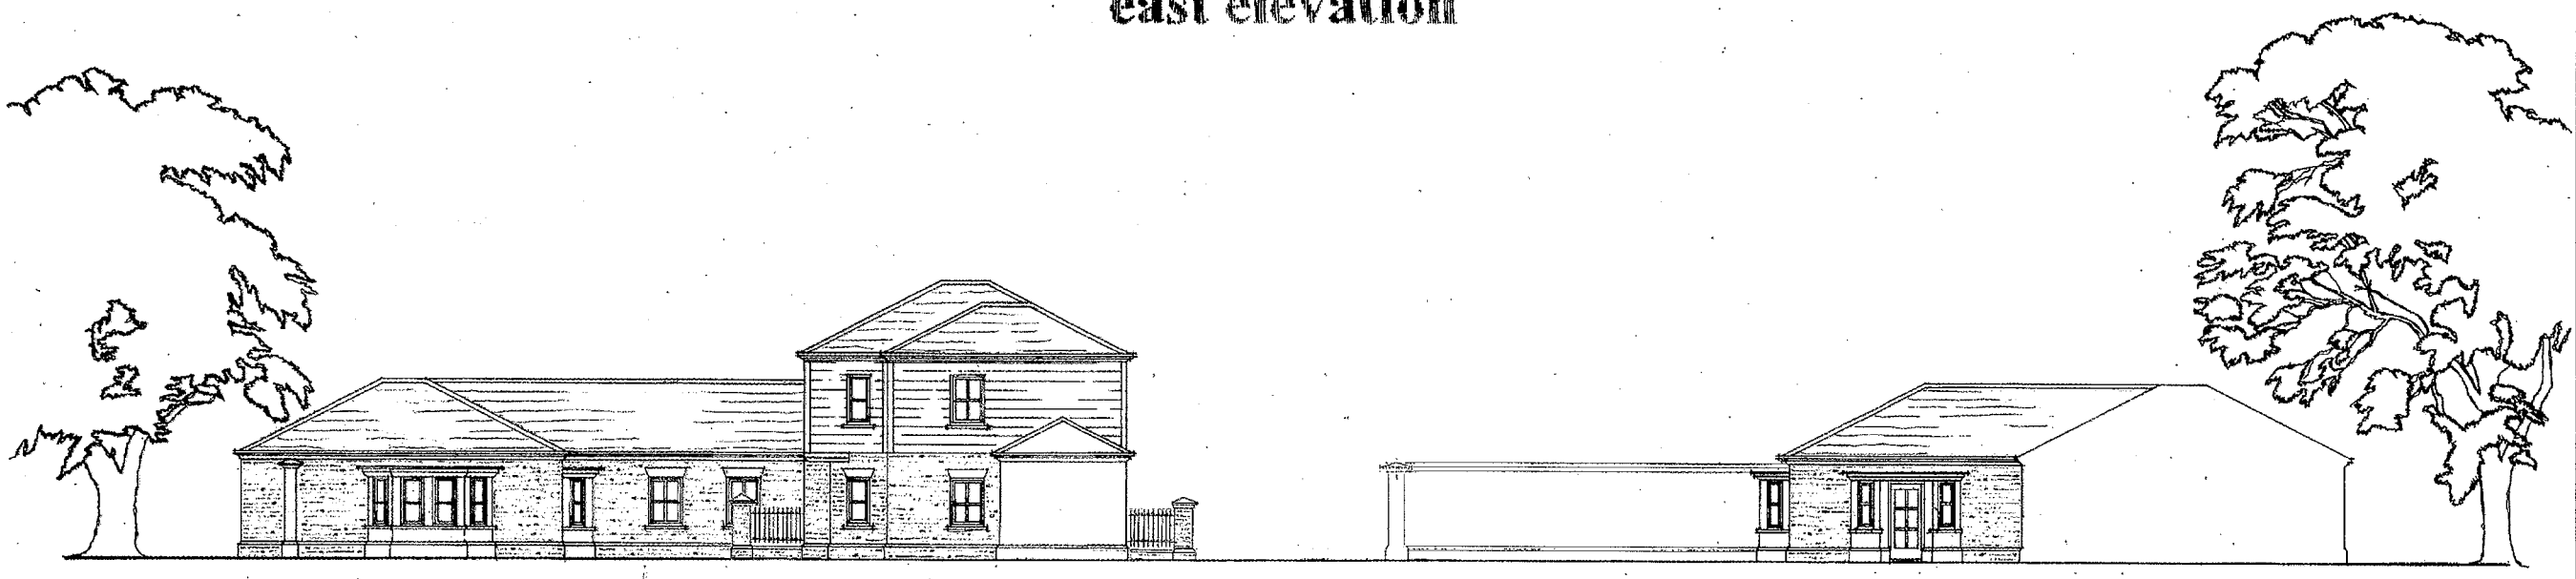

south elevation

Myrmwood House

Replacement of Existing Prefab. Buildings  
& erection of an extension to Care Home

John Dickie Associates

Date: January 2007  
 Drawing: Proposed Elevations  
 Scale: 1:200  
 Ref: Final Design - dwg 3

**Scheme B**

**Amendments - 1 June 2007**


- 1. Replace solid masonry wall to west elevation with railings on dwarf wall.
- 2. Replace first floor brickwork with black stained horizontal boarding.

**Proposed Materials:**

- Roof - Natural Welsh slate
- Walls - Stock bricks to match existing estate wall
- Detailing - White limestone (Haddonstone) to plinth, window sills and heads, eaves and copings

**WIMWOOD HOUSE**

Department of Existing Prefab. Buildings  
Extension of an extension to Care Home

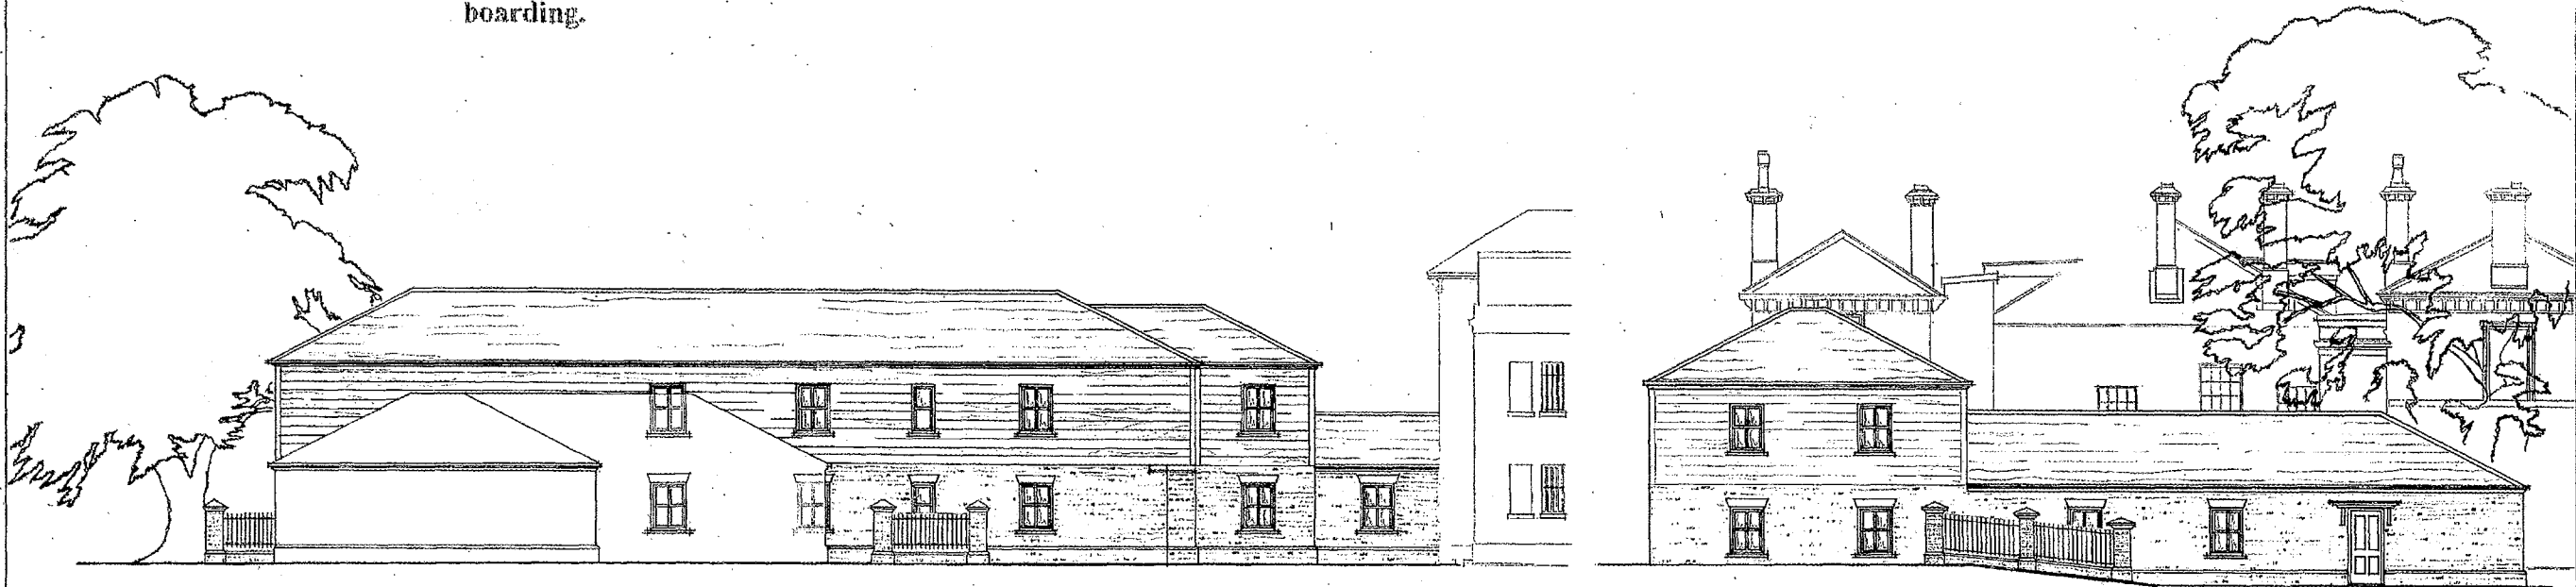

**west elevation (courtyard)**

**north elevation**



**west elevation**

**John Dickie Associates**

Date: January 2007  
 Drawing: Proposed Elevations  
 Scale: 1:200  
 Ref: Final Design - dwg 2

PLANNING  
 DEPARTMENT  
 OFFICE COPY  
 12 NOV 2007  
 No. S6/2007/1704/NA