


NOTES:

THE CONTRACTOR SHALL CHECK ALL DRAWINGS BEFORE COMMENCING.

ISSUE	DATE	AMENDMENT

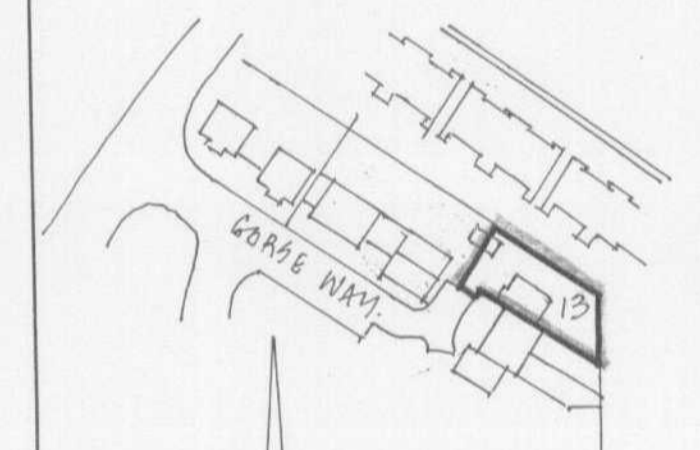

SITE PLAN 1:1250

PLANNING DEPARTMENT OFFICE COPY
01 NOV 2007
NO: 6 2007/623

PROJECT:
EXTENSIONS.
13 GORSE WAY
HATFIELD ALIO 964.

CLIENT:
MR & MRS PURBHOOD

SCALE: 1:50 1:100 DATE: OCT '07
DWG. No: 4440 ISSUE: 1

*Architectural
Planning &
Design.*
D.R. Joyner

ROOF:
SMOOTH RED
CONC. PAINTING

BACKWALLS:
RED BRICKS
WITH BUFF
FEATHER
COURSE




FRONT ELEV'N




N.E. ELEV'N




REAR ELEV'N

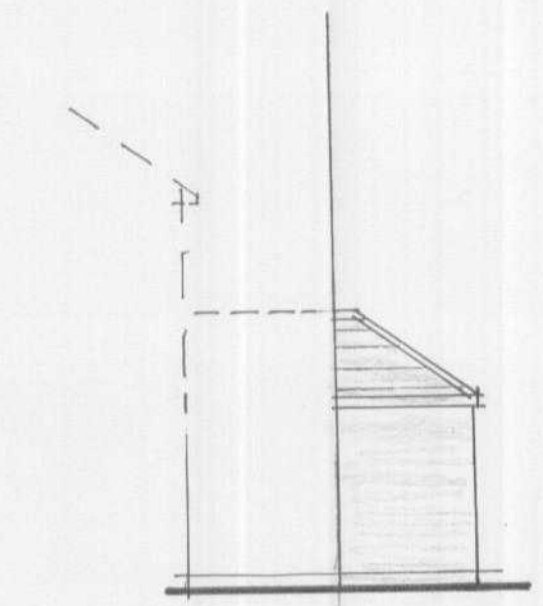

S.W. ELEV.

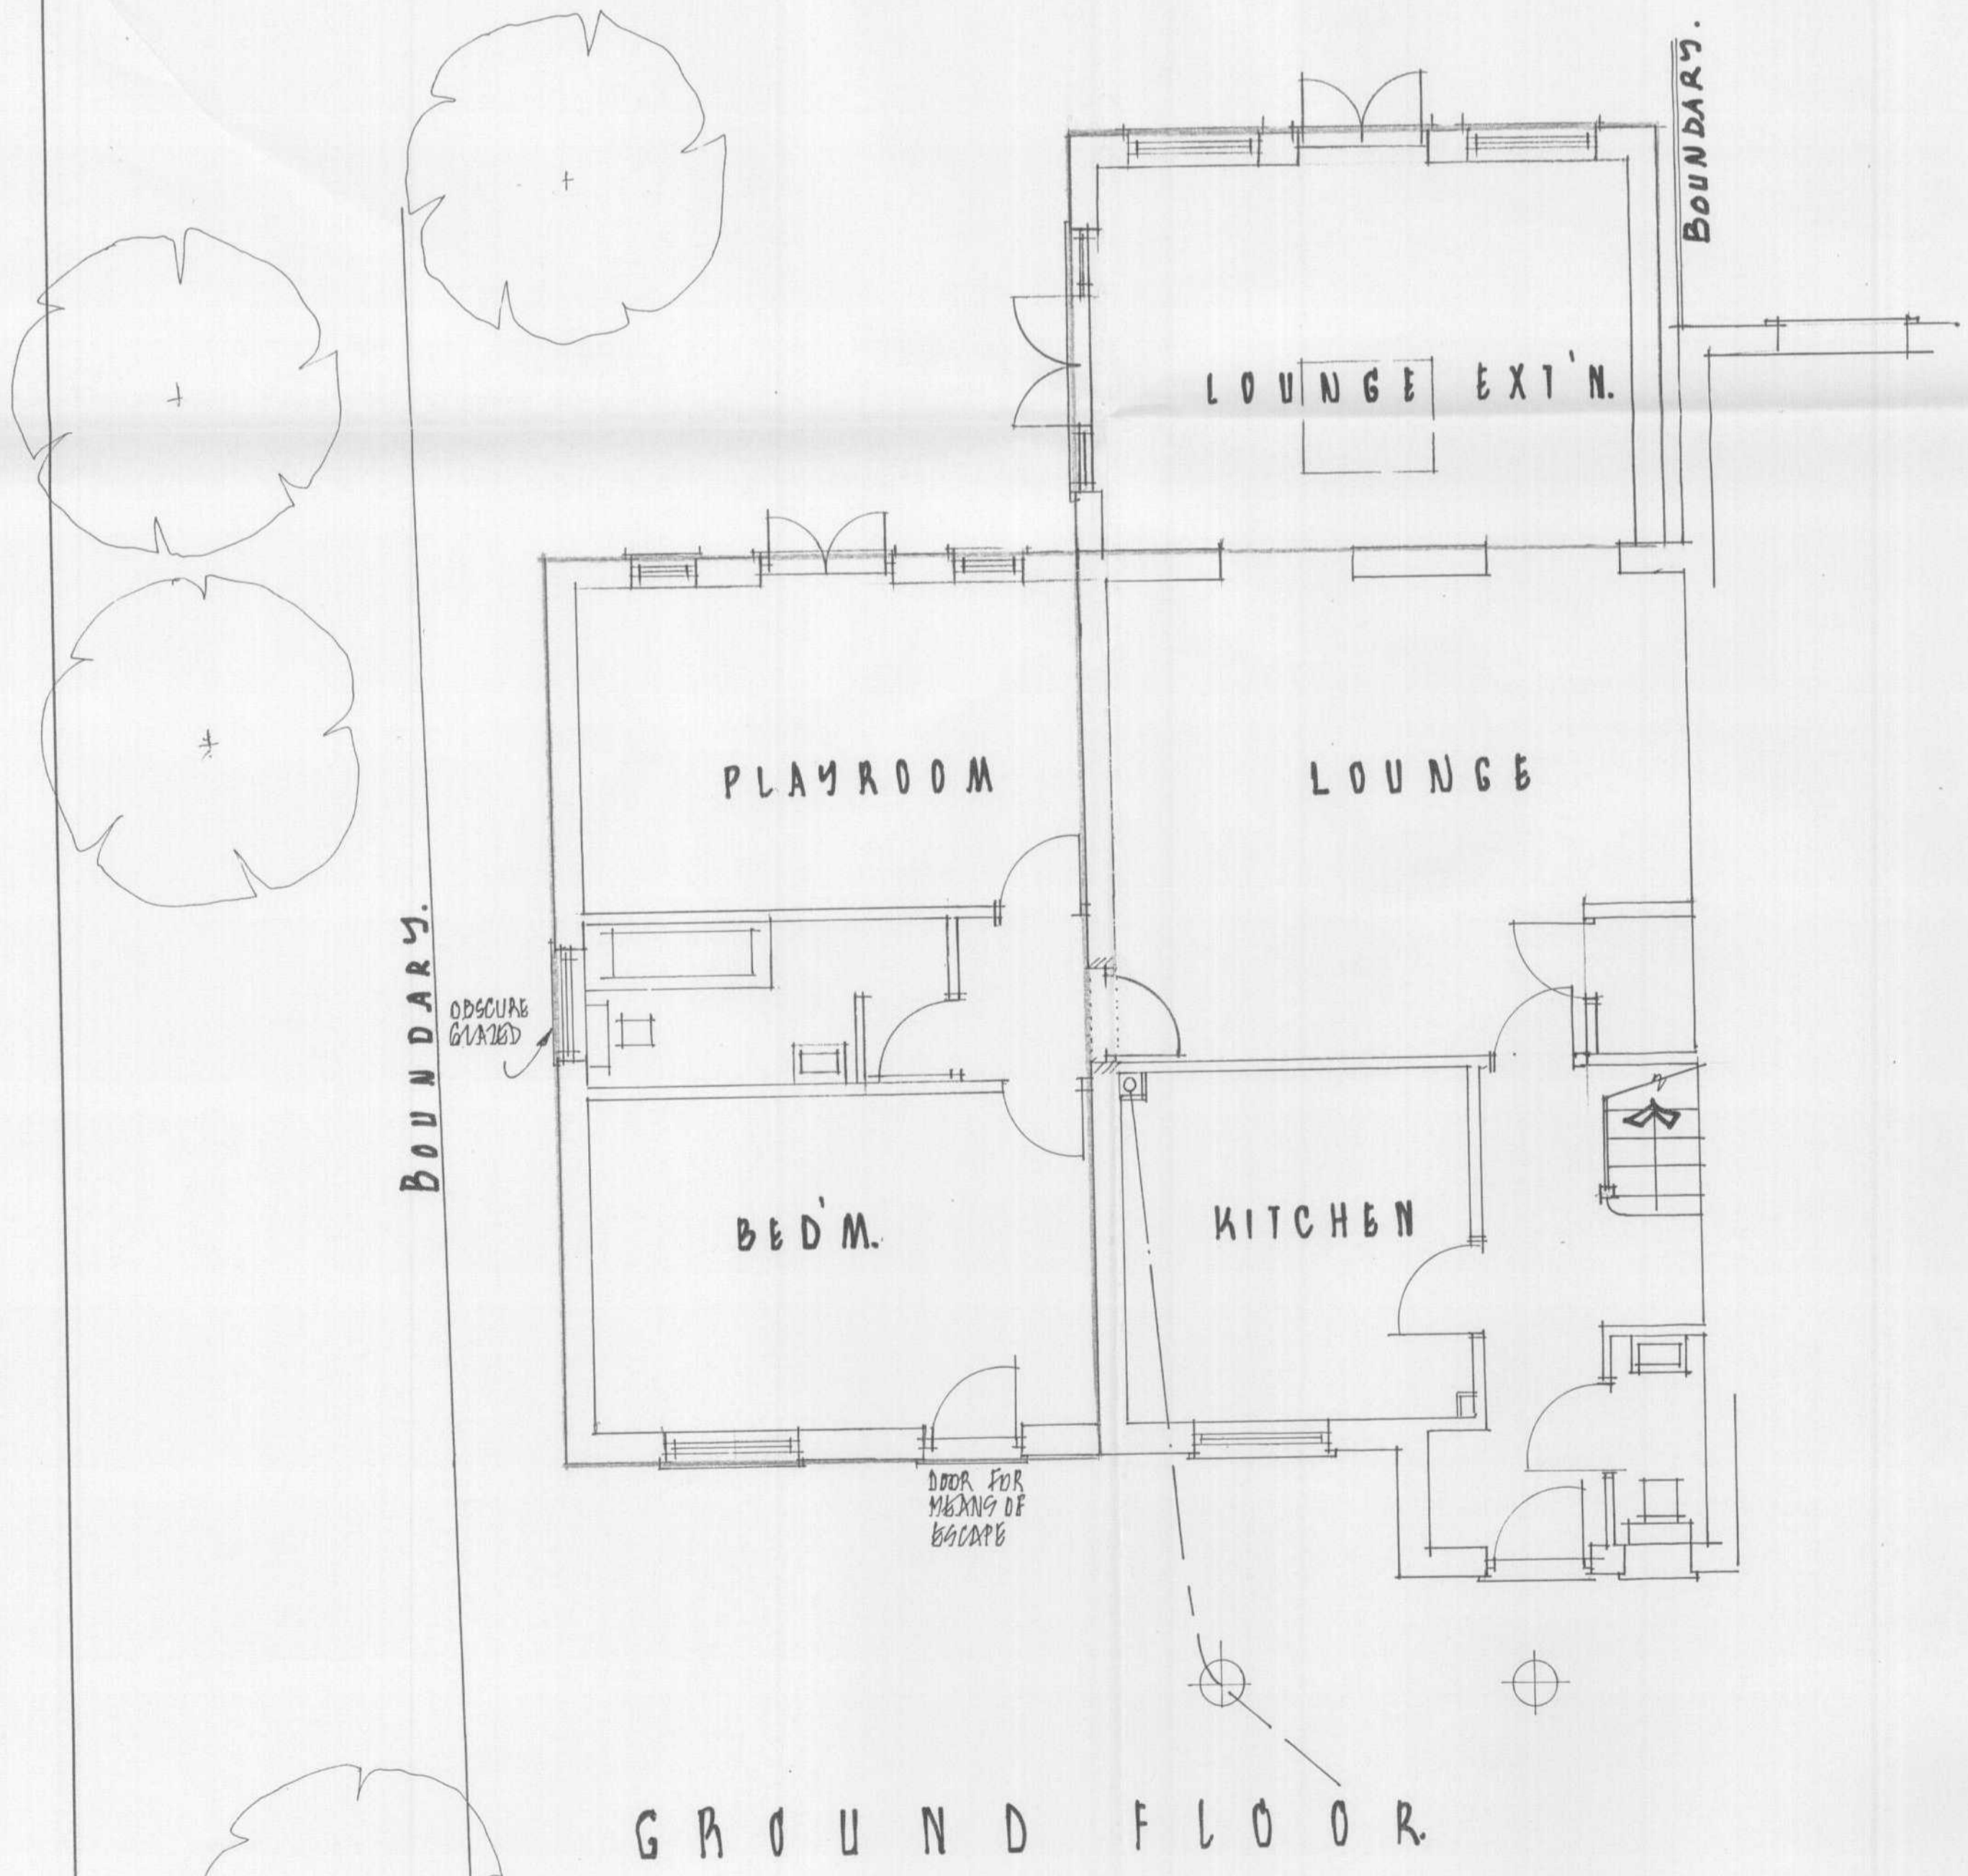

GROUND FLOOR.

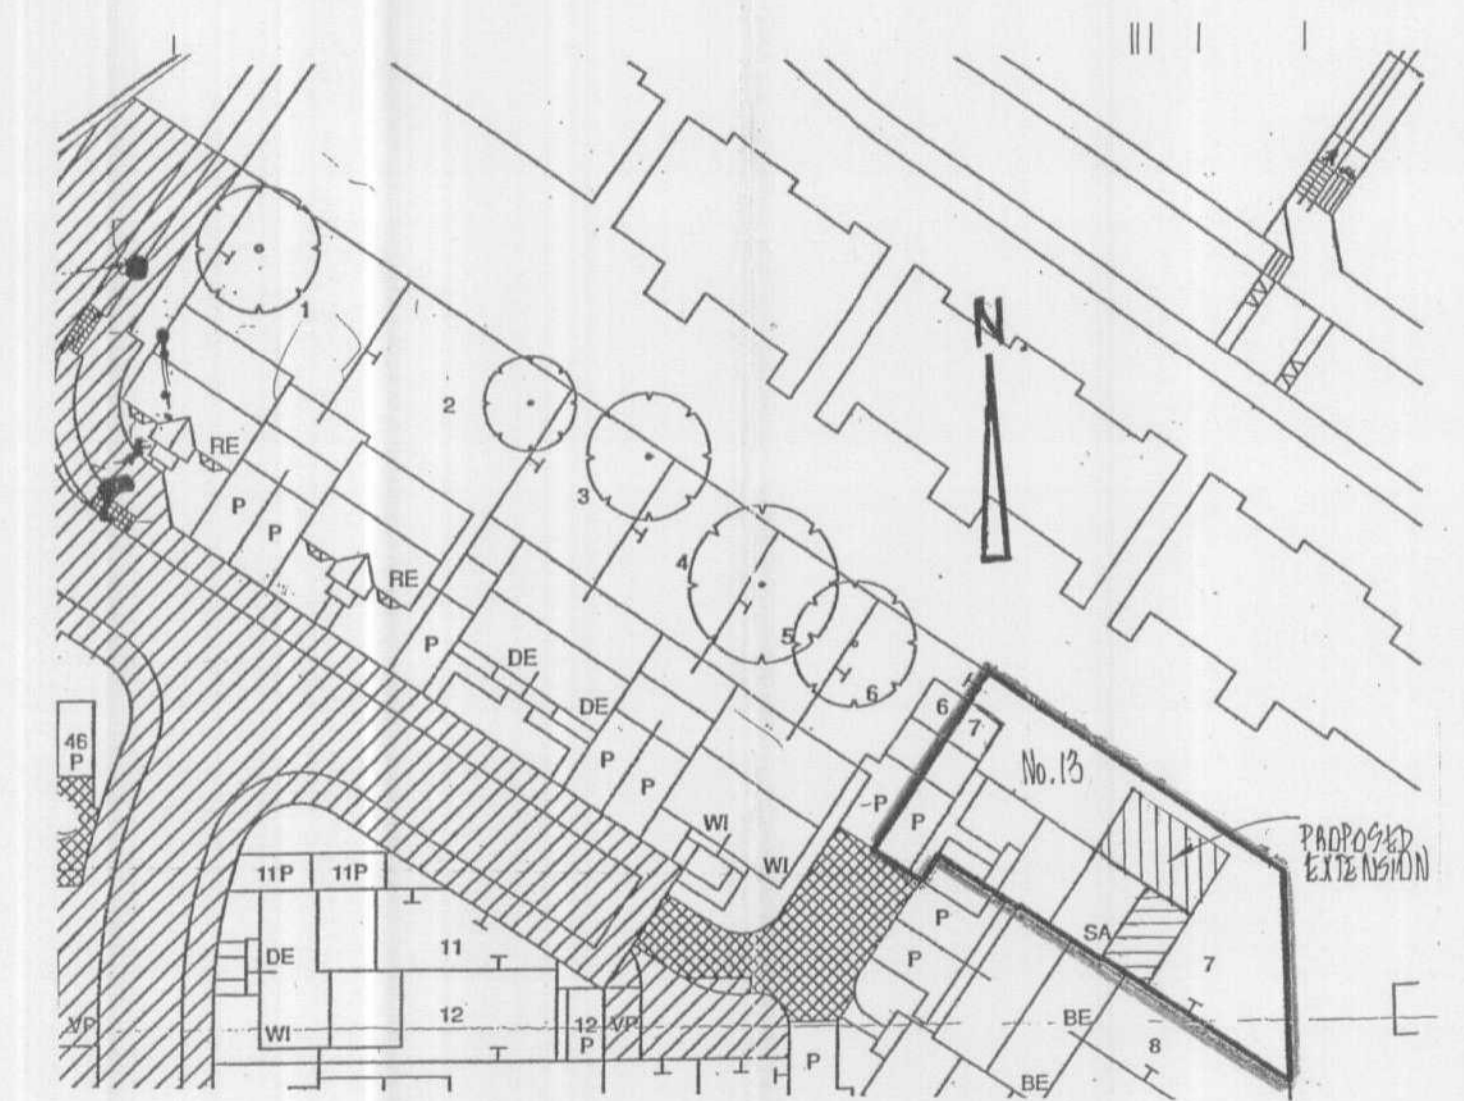

BLOCK PLAN 1:500