


NOTES

© Copyright reserved

All dimensions must be checked on site. Do not scale this drawing. Use only figured dimensions. The contractor is responsible for taking and checking all dimensions and levels.

Revisions:

Date:

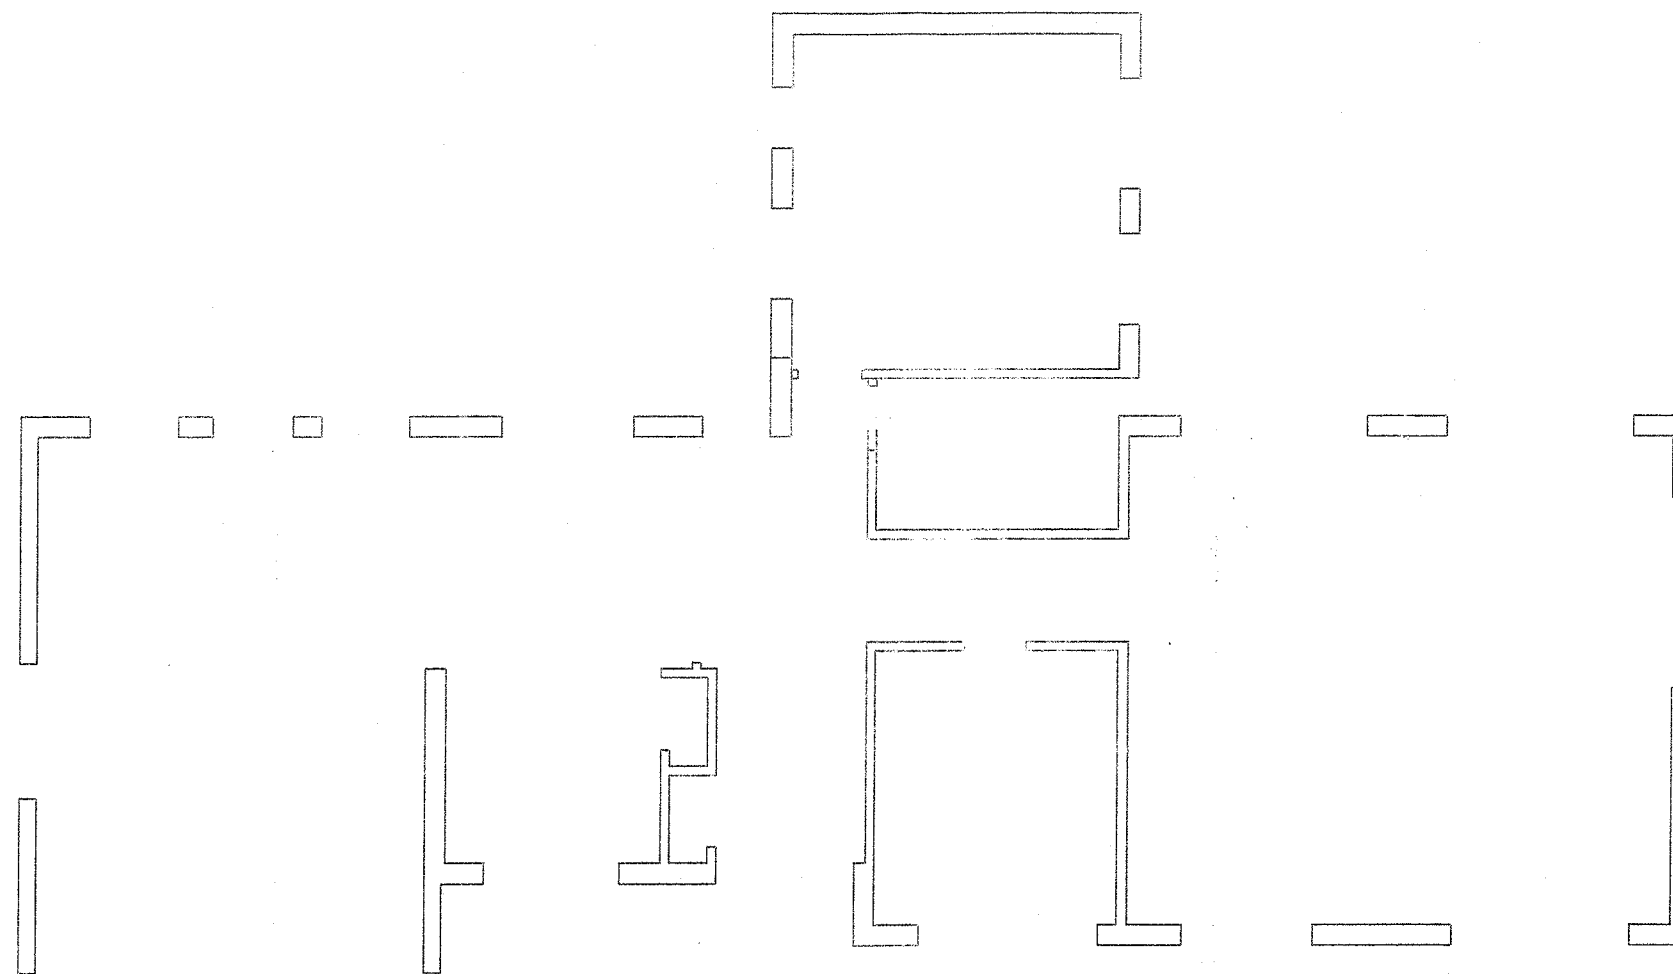

Existing Floor Plan

WELWYN HATFIELD
 PLANNING
 OFFICE COPY
 20 SEP 2007
 No: SG/2007/1417/FP

Paul Samson
Chartered Surveyors
 12 Old Park Ridings
 London, N21 2EU
 Tel. 020 8350 6070
 Fax. 020 8482 1164
 E mail: plansam@hotmail.com



Project:
 The Forge
 5 Bell Lane
 Brookmans Park
 Herts AL9 7AY

Client:

Drawing Title:
 Proposed 2 Storey Extension
 Existing Floor Plan

Drawing Status:
Planning

Rev:			
Scale: 1:100	Date: Sept. 07	Drawn : BS/PKS	Checked :
Dwg. No.:	1239 - 11		Rev.


NOTES

© Copyright reserved


All dimensions must be checked on site. Do not scale this drawing. Use only figured dimensions. The contractor is responsible for taking and checking all dimensions and levels.

Revisions:


Date:

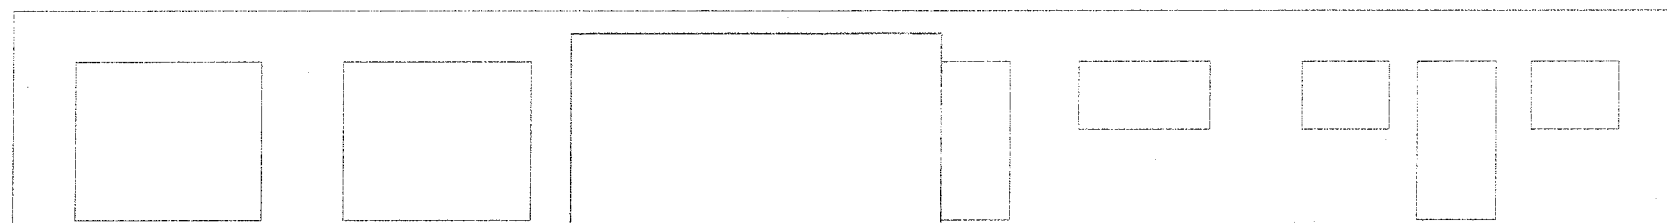


Existing Front Elevation

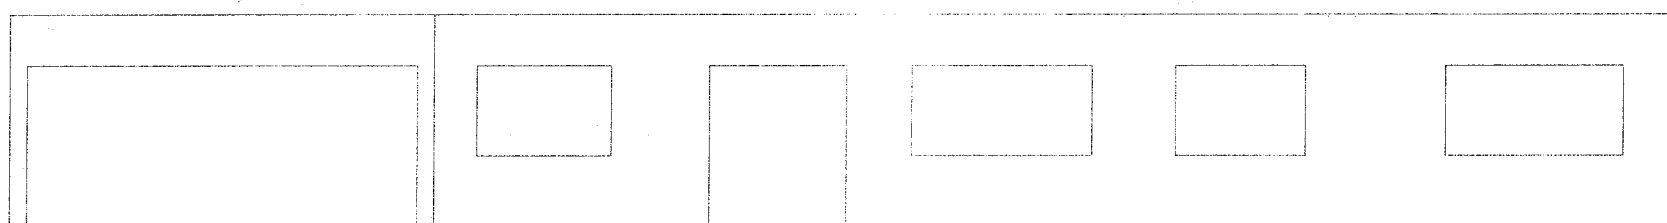

Existing Rear Elevation

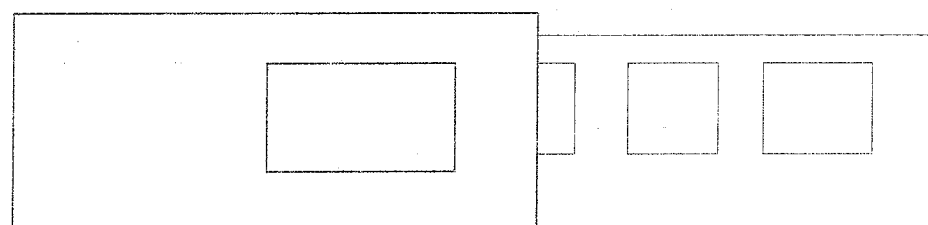

Existing Side Elevation

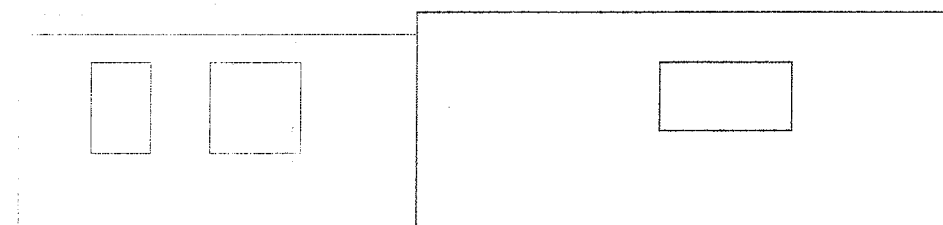

Existing Side Elevation

WELWYN HATFIELD
PLANNING
OFFICE COPY

20 SEP 2007

No: S6/2007/147/FP

Paul Samson
Chartered Surveyors

12 Old Park Ridings
London, N21 2EU
Tel. 020 8350 6070
Fax. 020 8482 1164
E mail: plansam@hotmail.com



Project:

The Forge
5 Bell Lane
Brookmans Park
Herts AL9 7AY

Client:

Drawing Title:
Proposed 2 Storey Extension
Existing Elevations

Drawing Status:
Planning

Rev:			
Scale:	Date:	Drawn :	Checked :
1:100	Sept. 07	BS/PKS	
Dwg. No.:	1239 - 12		Rev.



NOTES

© Copyright reserved

All dimensions must be checked on site. Do not scale this drawing. Use only figured dimensions. The contractor is responsible for taking and checking all dimensions and levels.

Revisions:

Date:

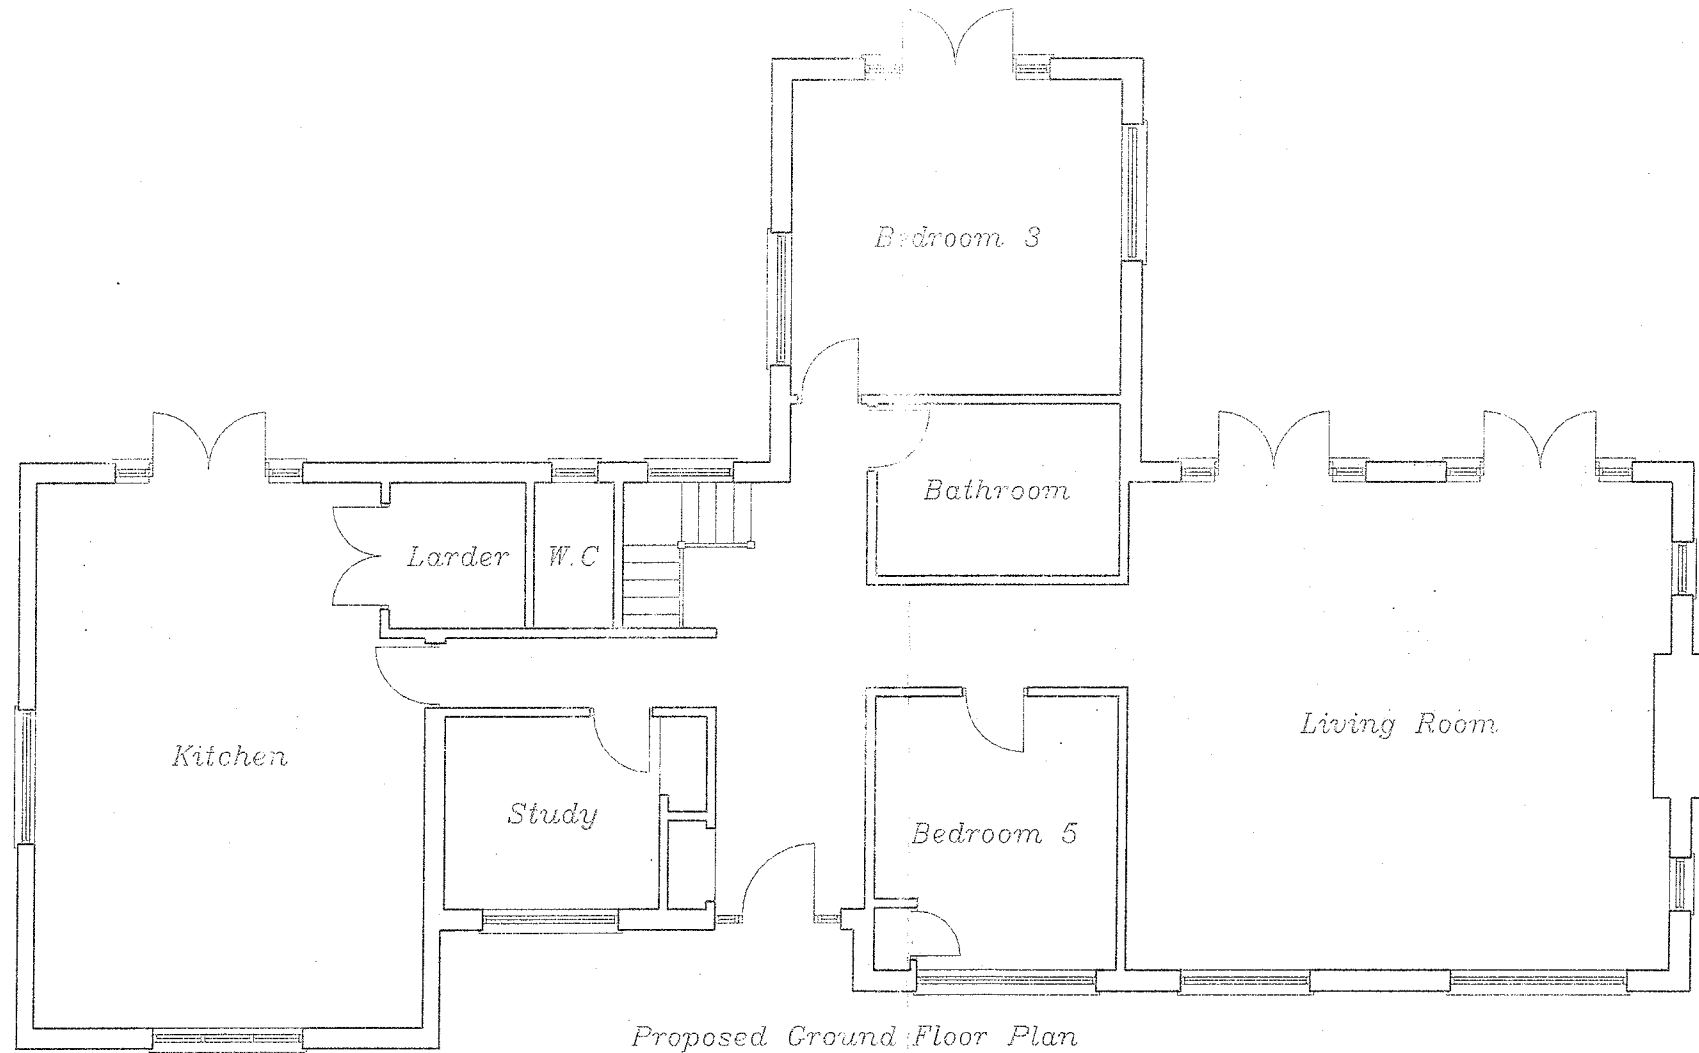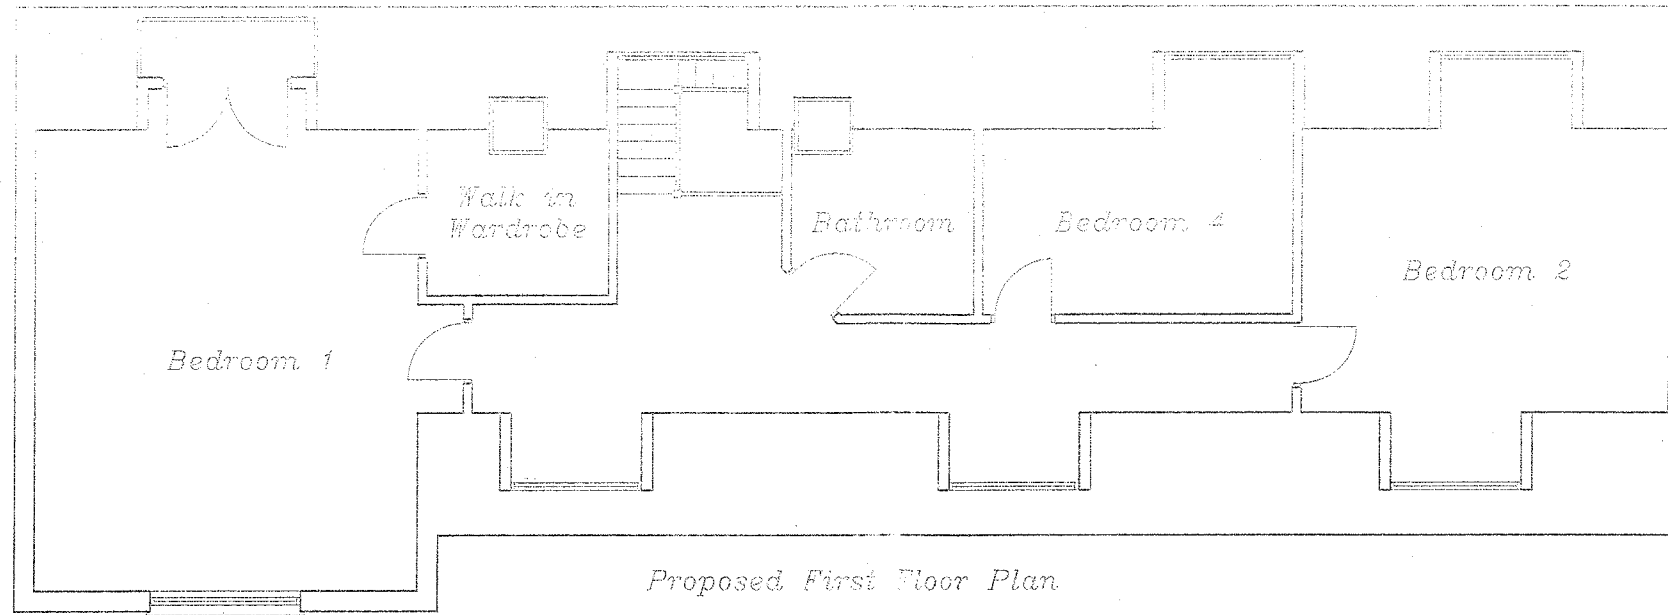

WELWYN HATFIELD
 PLANNING
 OFFICE COPY
 20 SEP 2007
 No: S6/2007/147/FP

Paul Samson
 Chartered Surveyors
 12 Old Park Ridings
 Grange Park, London, N21 2EU
 Tel. 020 8350 6070
 Fax. 020 8482 1164
 E mail: plansam@hotmail.com



Project:
 The Forge
 5 Bell Lane
 Brookmans Park
 Herts AL9 7AY

Client:

Drawing Title:
 Proposed 2 Storey Extension
 Proposed Floor Plans

Drawing Status:
 Planning

Rev:			
Scale:	Date:	Drawn :	Checked :
1:100	Sept 07	BS/PKS	
Dwg. No.:	1239 - 03c		Rev.


NOTES

© Copyright reserved

All dimensions must be checked on site. Do not scale this drawing. Use only figured dimensions. The contractor is responsible for taking and checking all dimensions and levels.

Revisions:


Date:

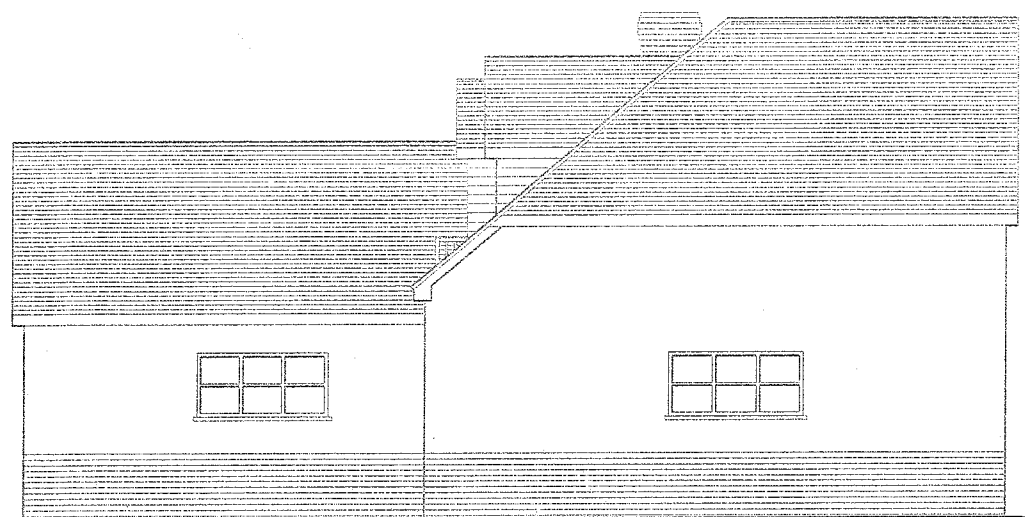

Proposed Side Elevation



Proposed Front Elevation

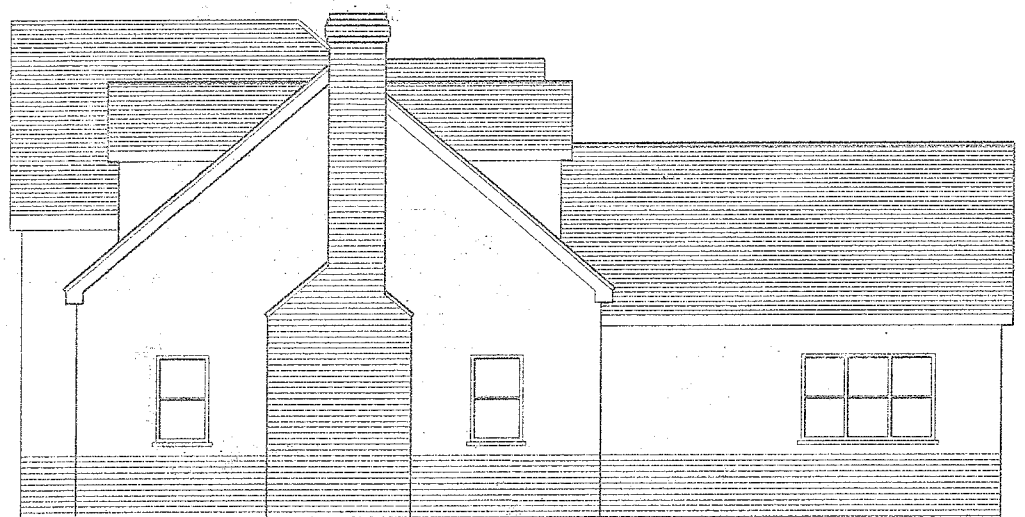

Proposed Side Elevation



Proposed Rear Elevation

WELWYN HATFIELD
PLANNING
OFFICE COPY
20 SEP 2007
No: S6/2007/147/EP

Paul Samson
Chartered Surveyors
12 Old Park Ridings
Grange Park, London, N21 2EU
Tel. 020 8350 6070
Fax. 020 8482 1164
E mail: plansam@hotmail.com



Project:
The Forge
5 Bell Lane
Brookmans Park
Herts AL9 7AY

Client:

Drawing Title:
Proposed 2 Storey Extension
Proposed Elevations

Drawing Status:
Planning

Rev:	Date:	Drawn:	Checked:
Scale: 1:100	Sept 07	BS/PKS	
Dwg. No.:	1239 - 04d		Rev.