




Existing North Elevation

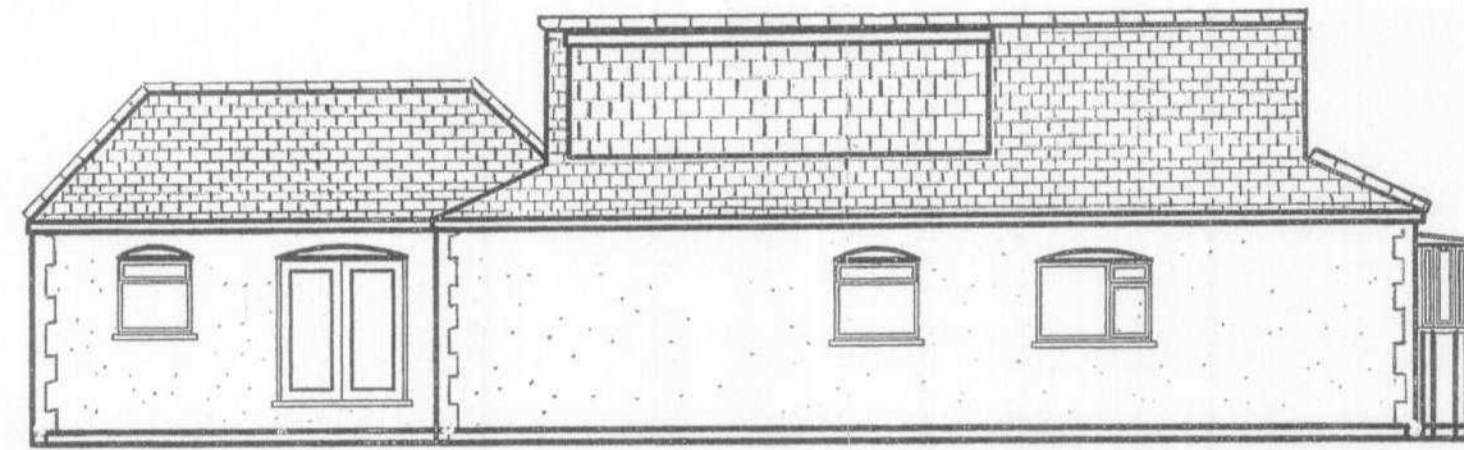


Proposed East Elevation

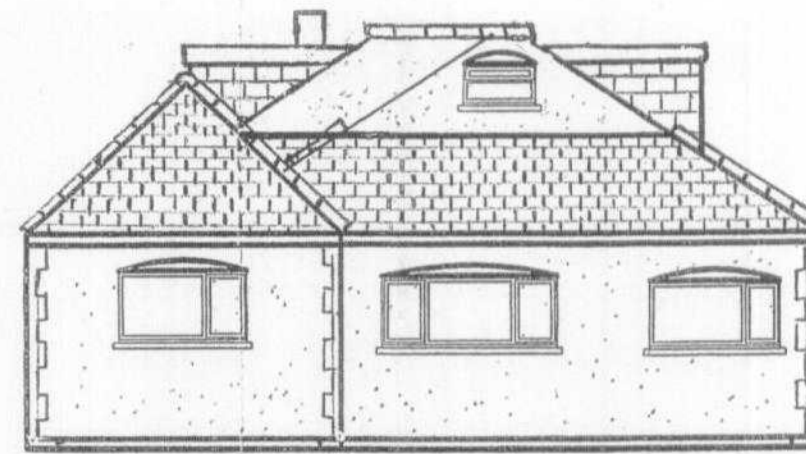


Proposed Ground Floor Plan

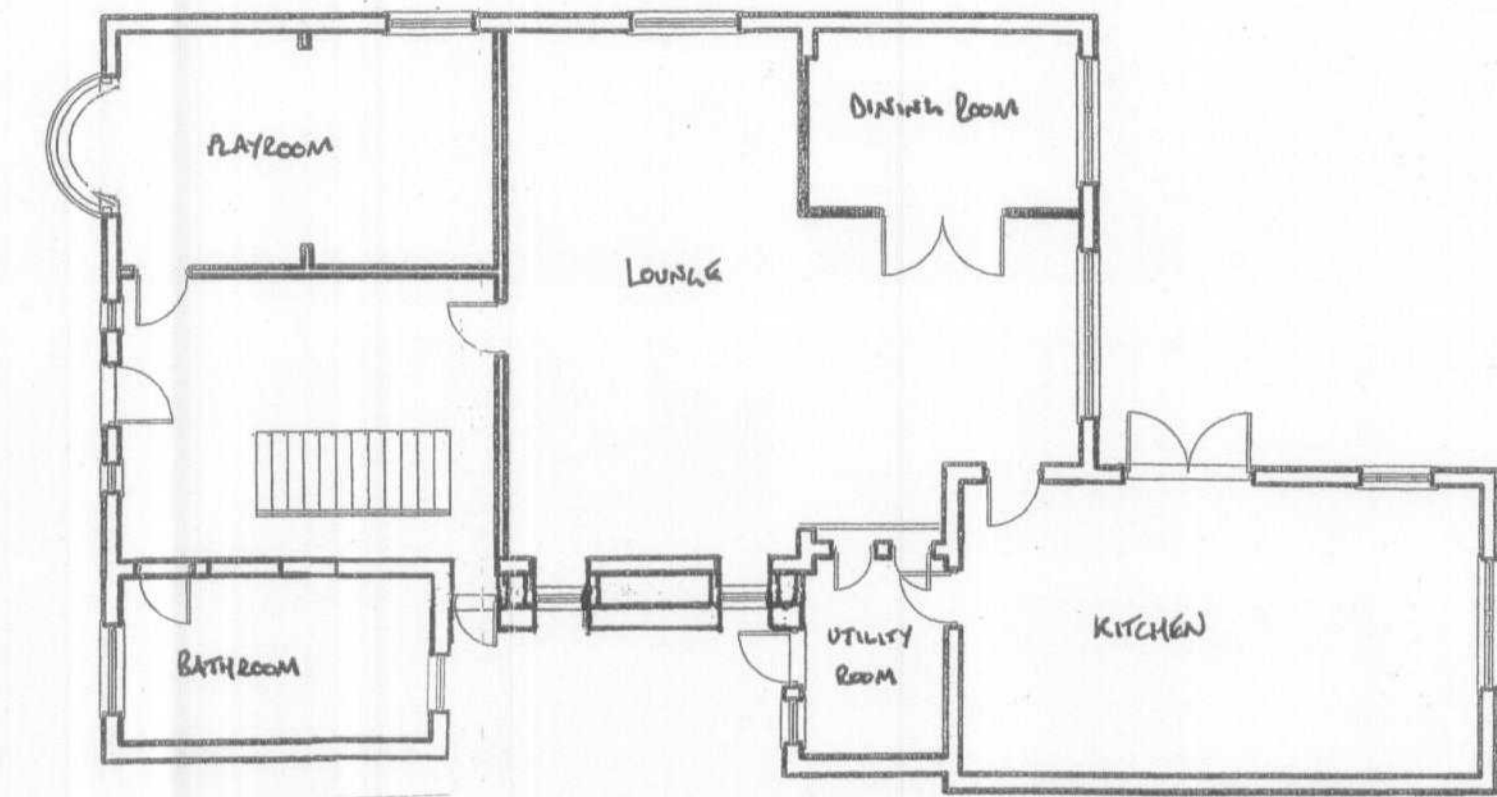


Proposed North Elevation

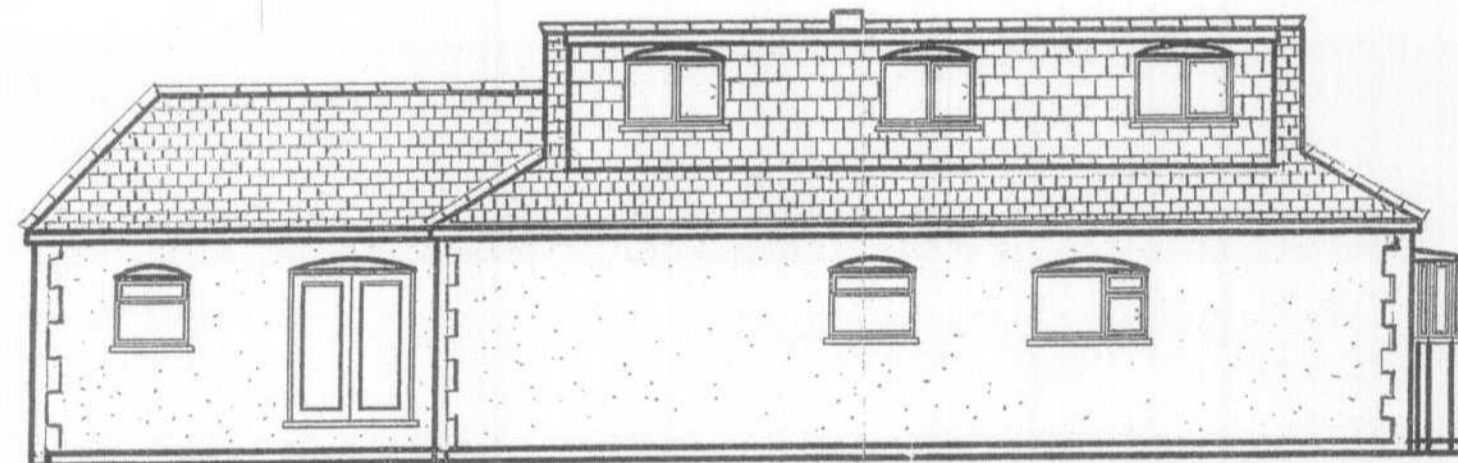


Existing East Elevation

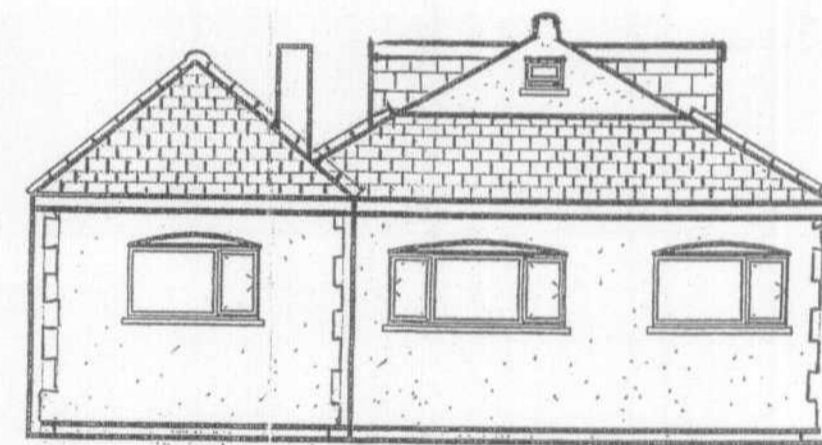

Existing Ground Floor Plan

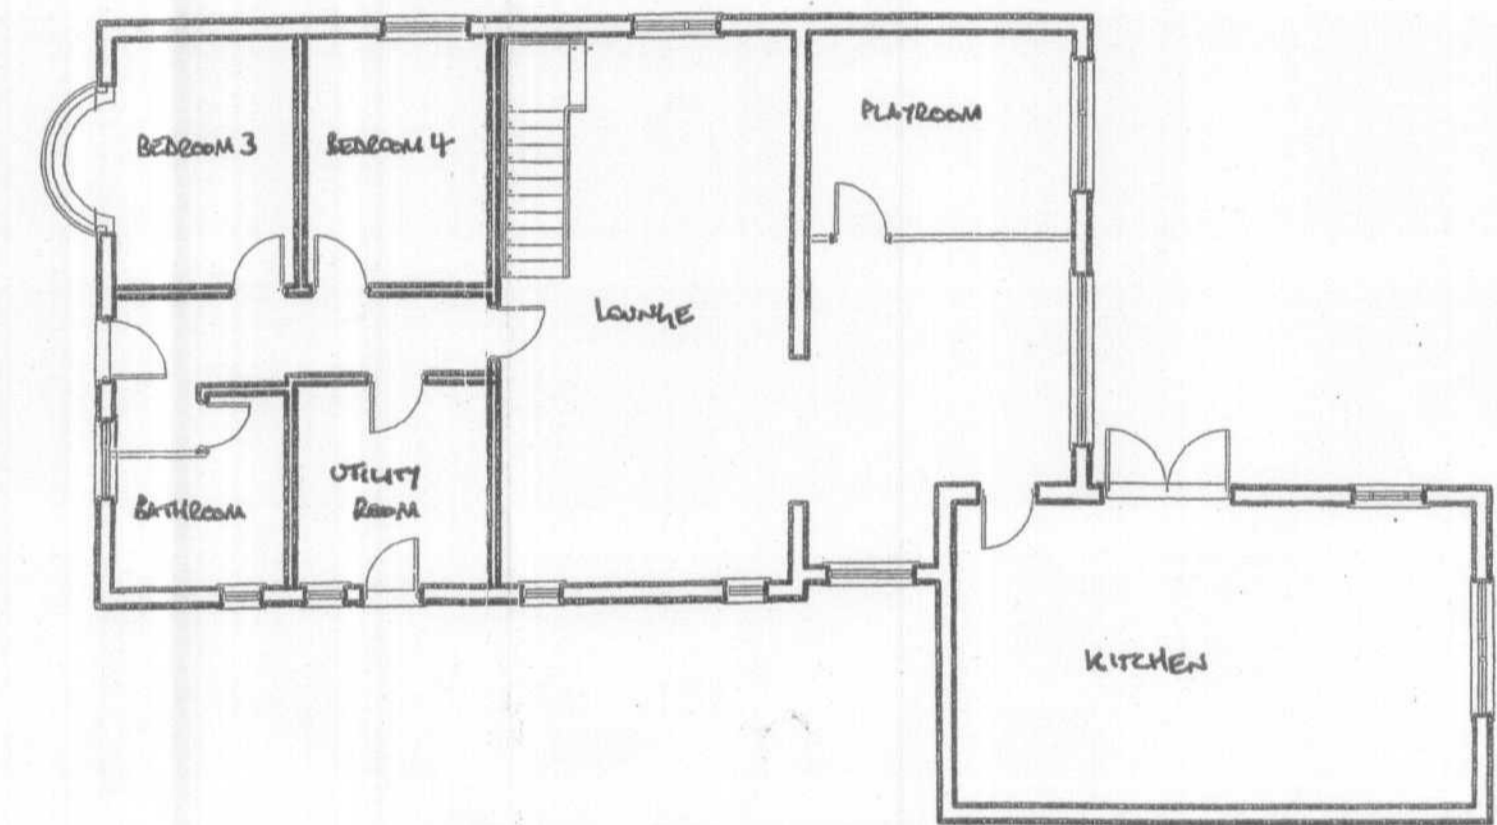


Proposed South Elevation

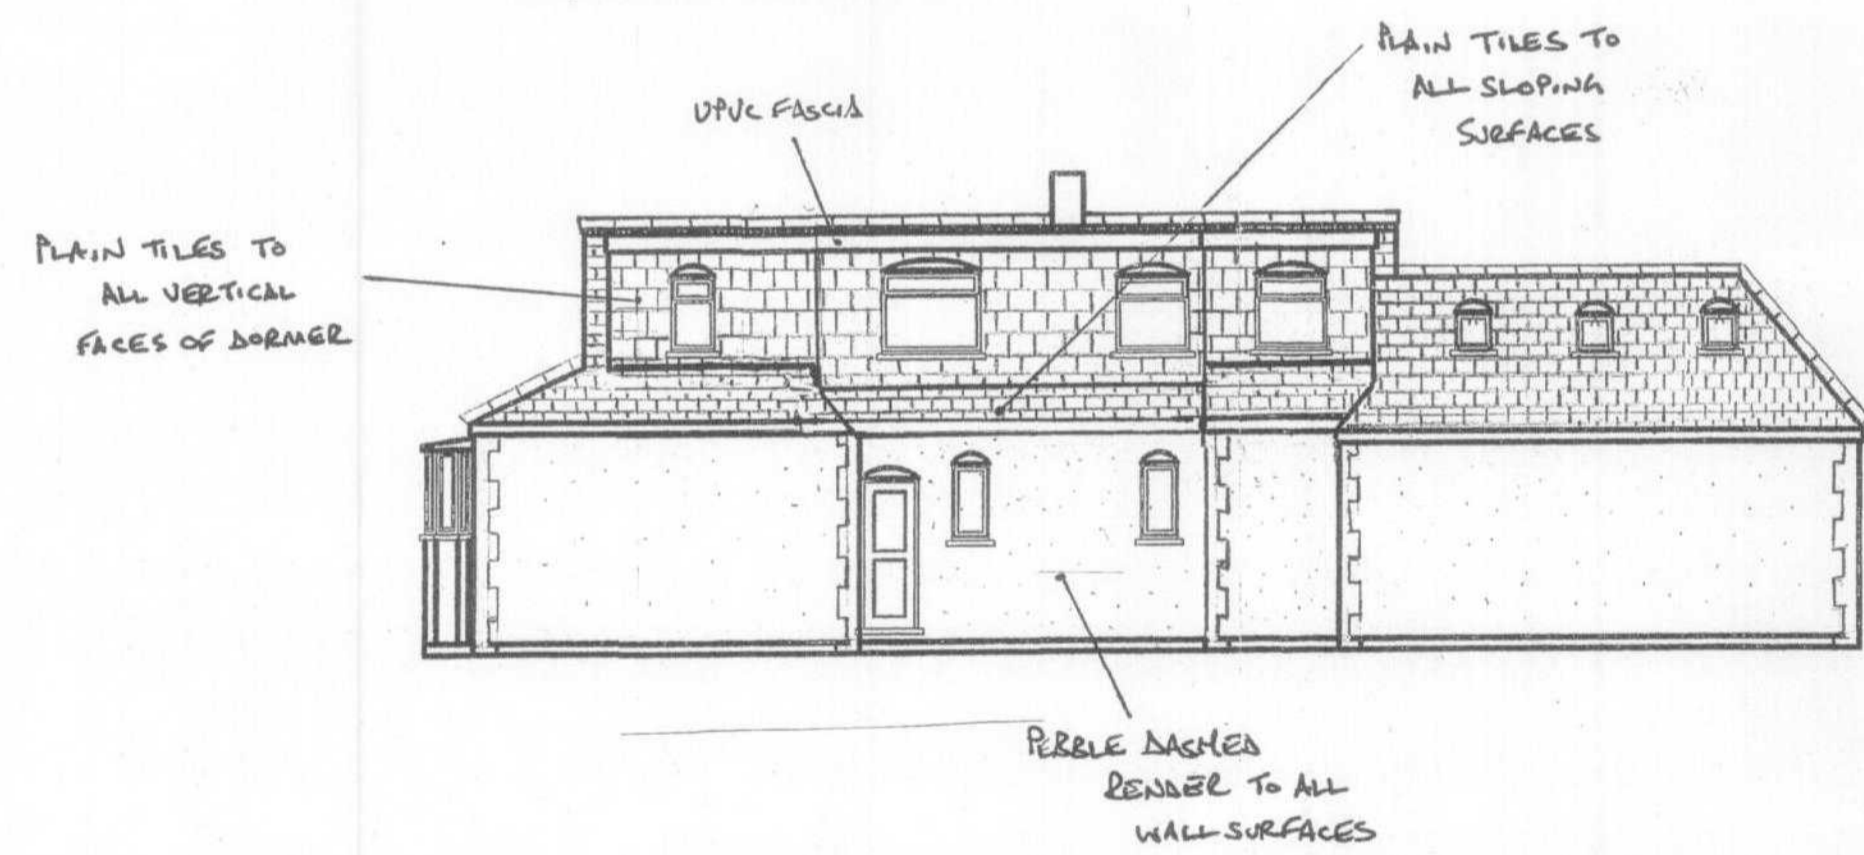


Proposed West Elevation




Proposed First Floor Plan

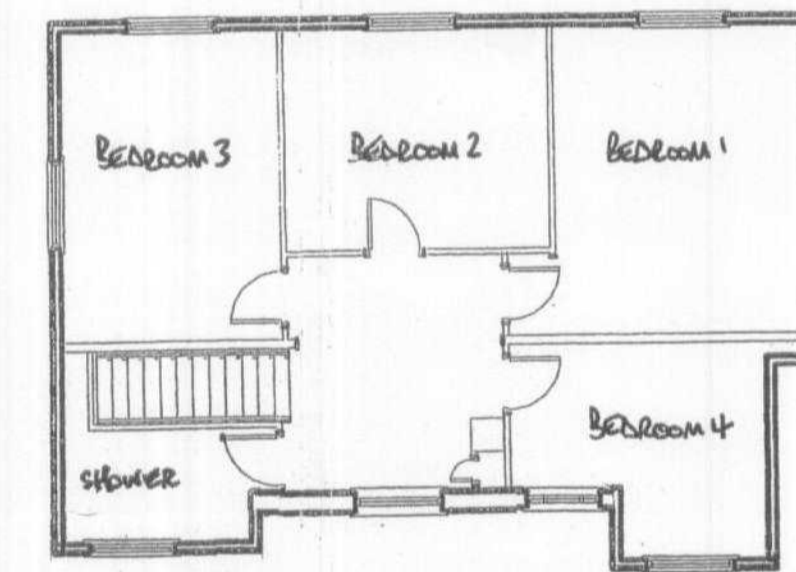


Existing South Elevation

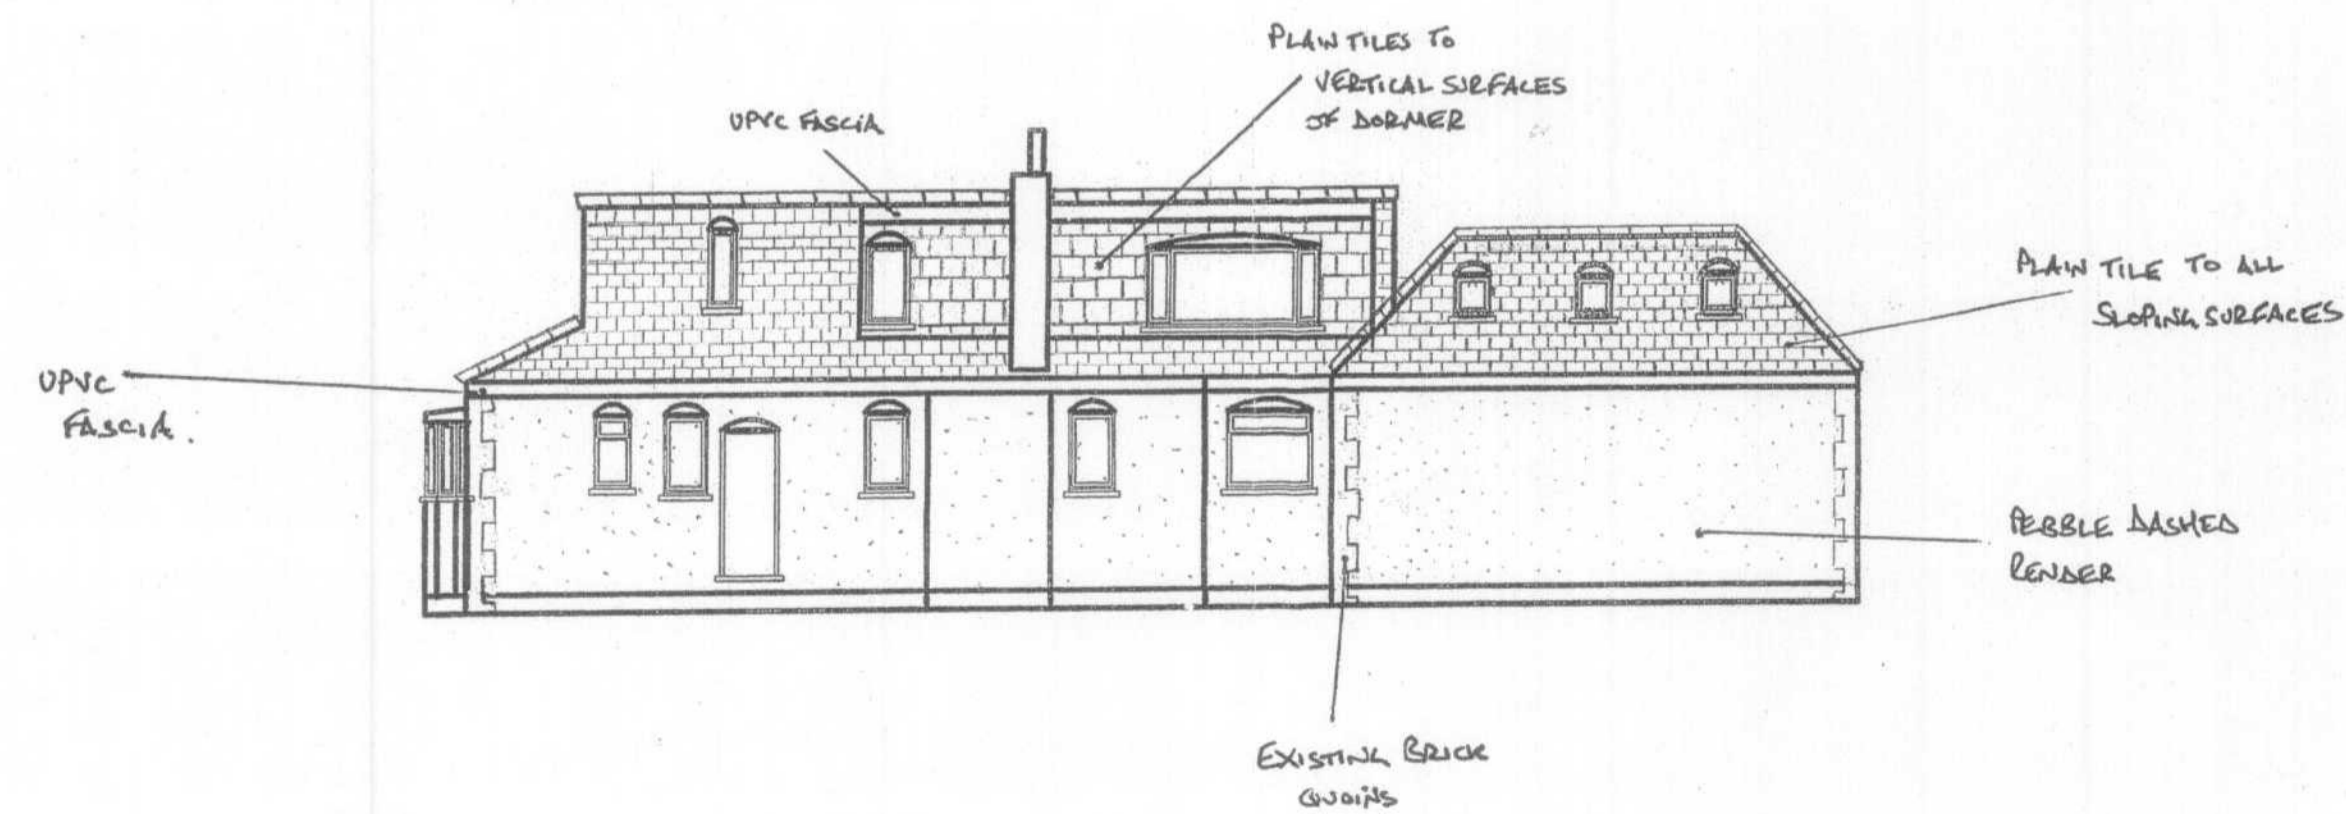

Existing West Elevation

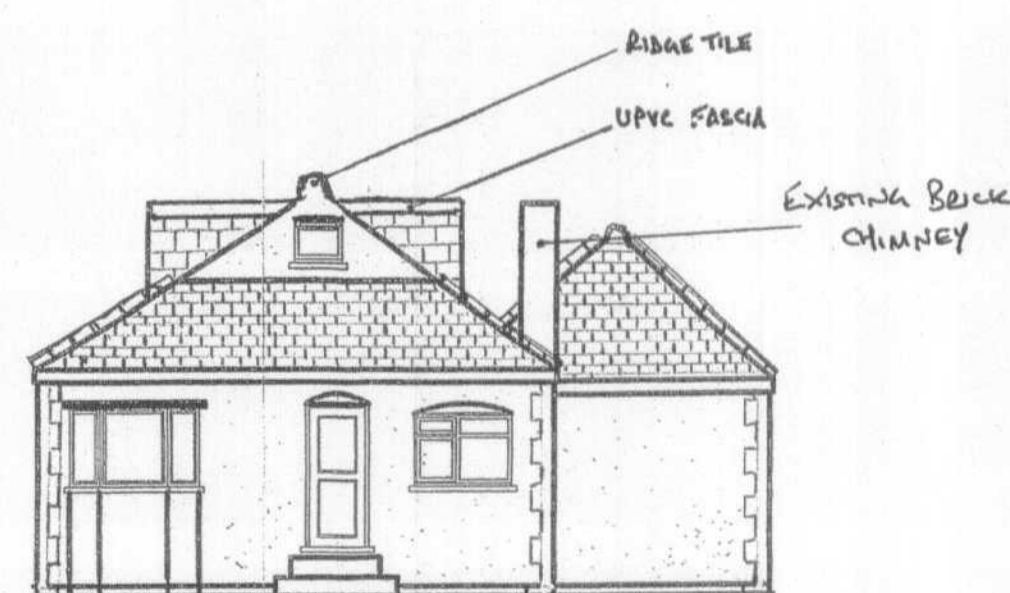

Existing First Floor Plan

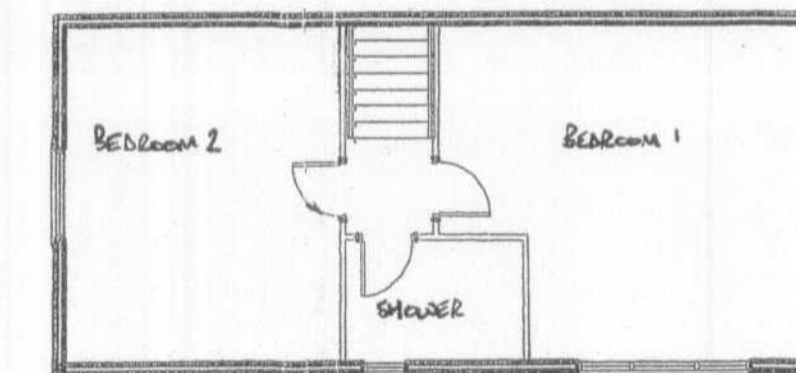

PLANNING DEPARTMENT OFFICE COPY
24 JUL 2007
NO: 6. 2007/117

Proposed Development	11 Theobalds Road, Cuffley	
Plans and Elevations	DWG 1/1 rev 2	Scale 1:100