




Existing North Elevation

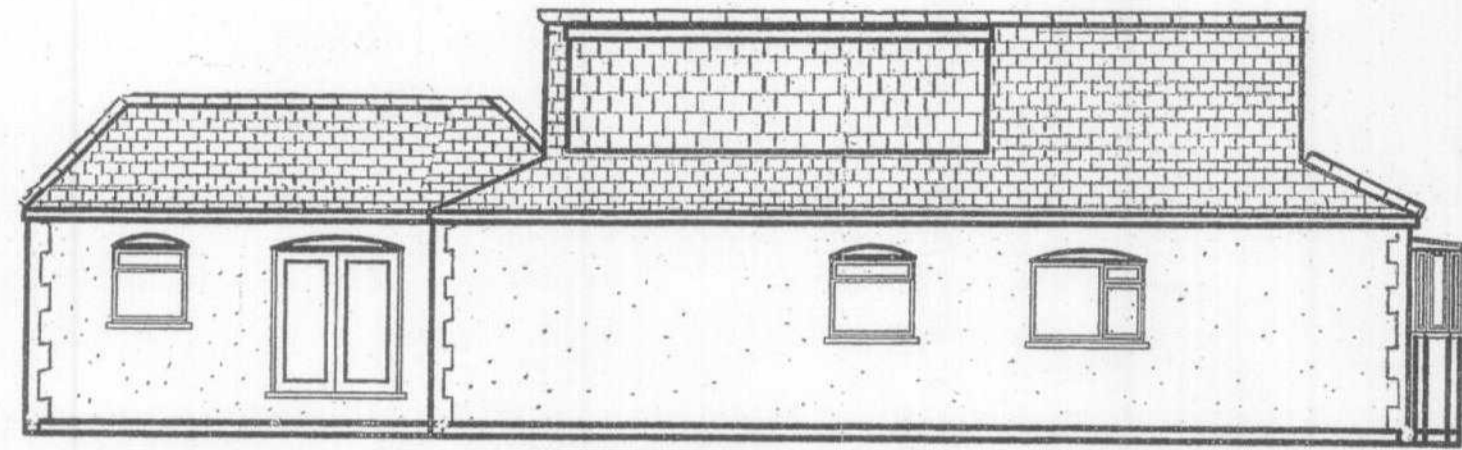


Proposed East Elevation

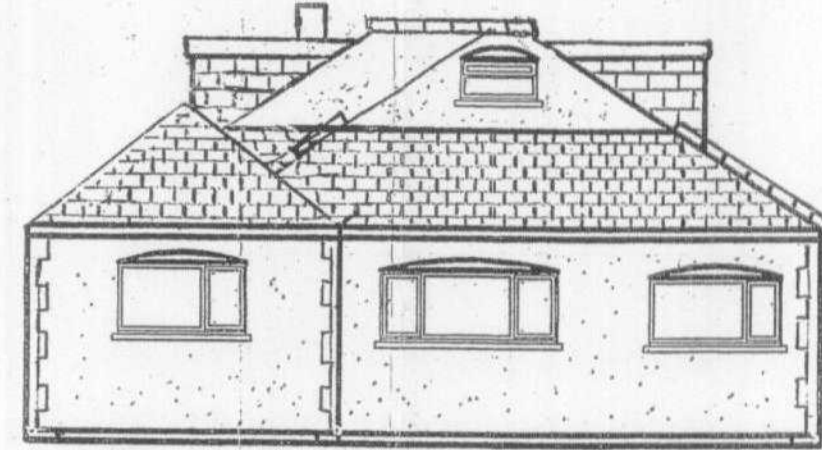


Proposed Ground Floor Plan

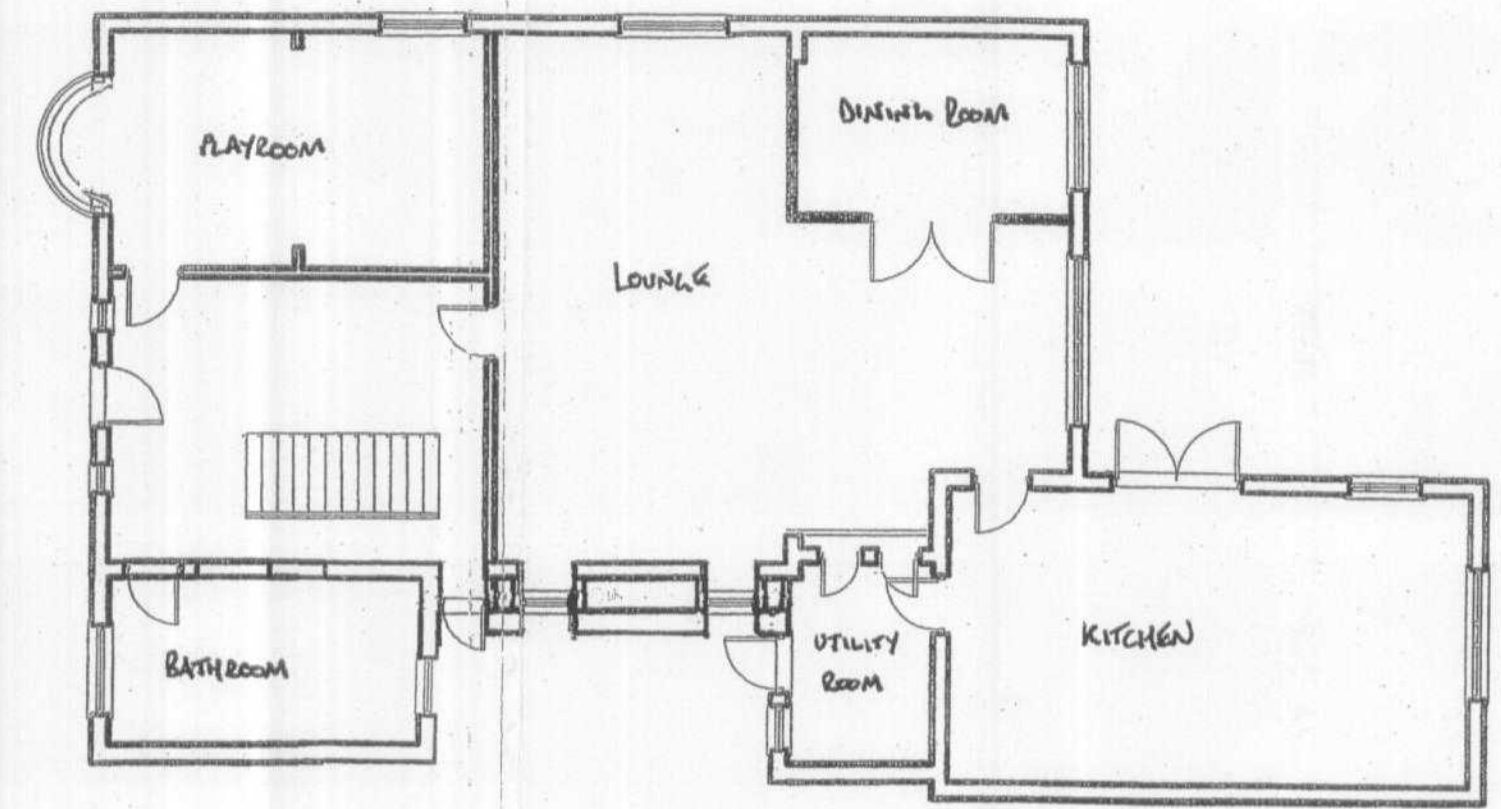


Proposed North Elevation

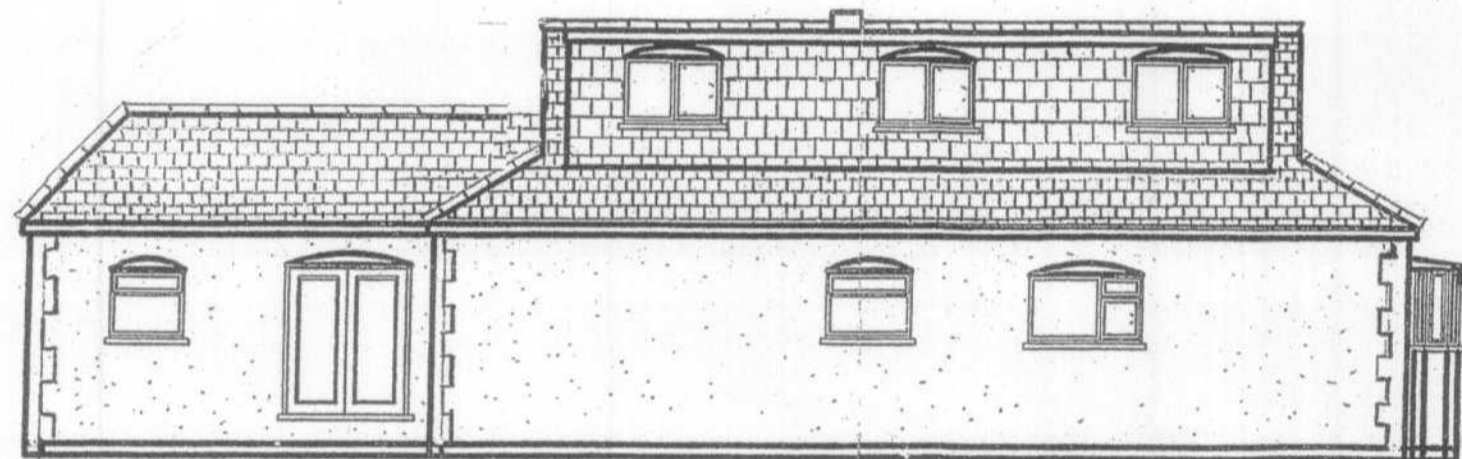


Existing East Elevation

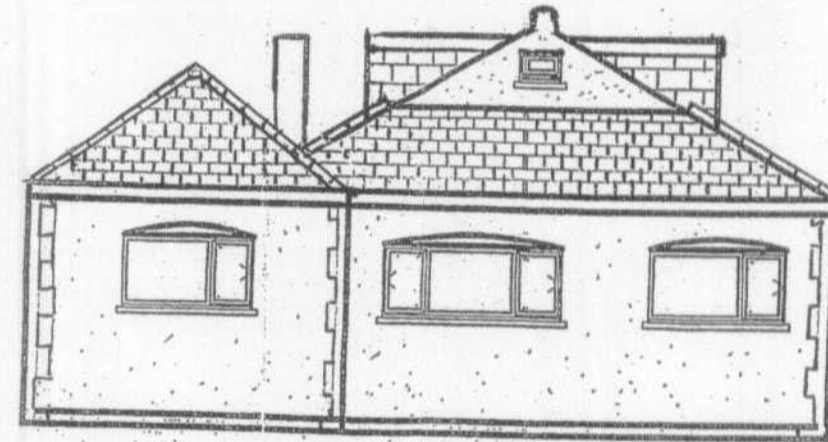

Existing Ground Floor Plan

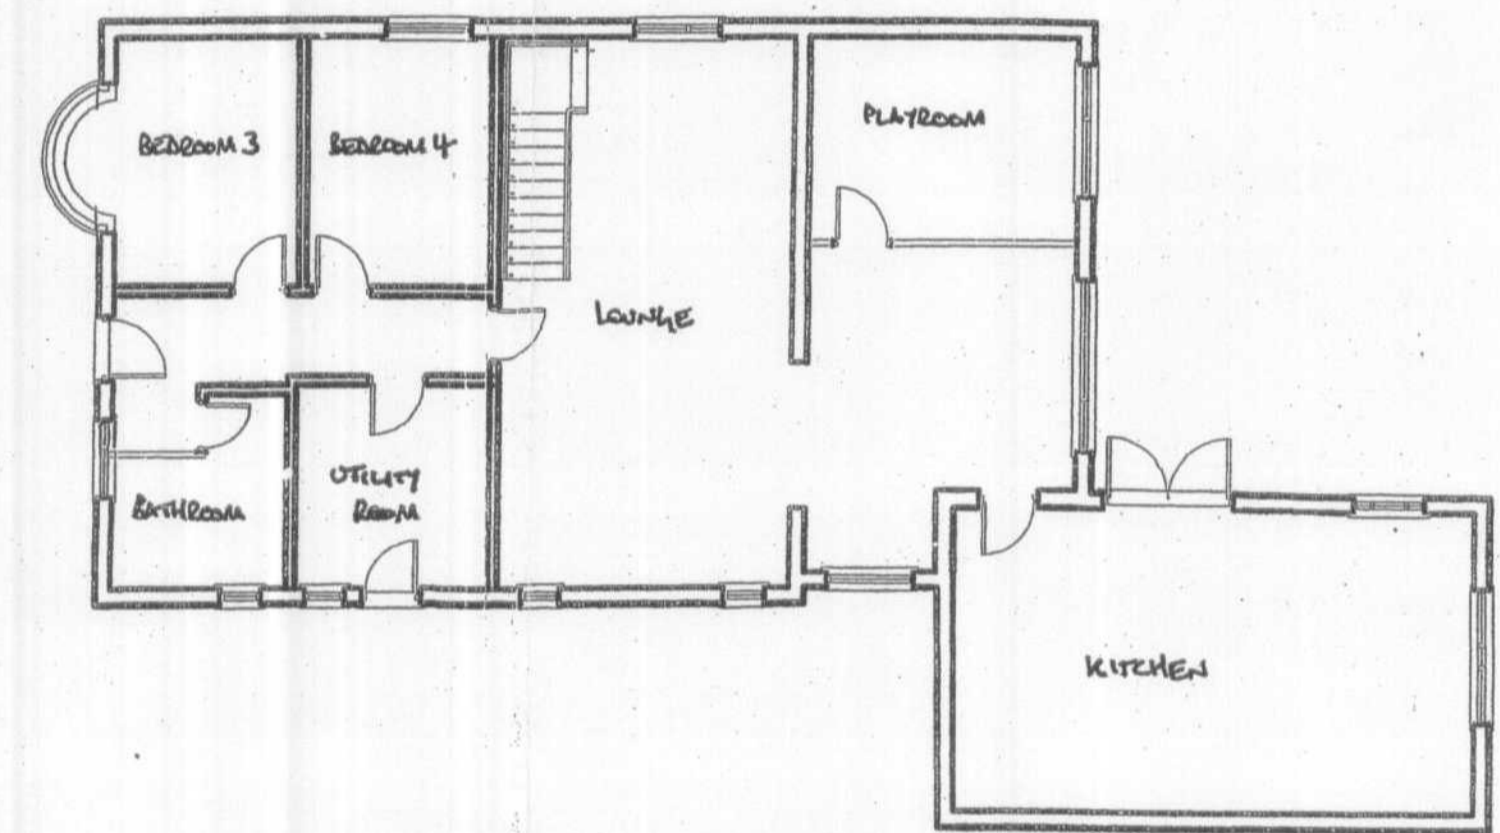


Proposed South Elevation

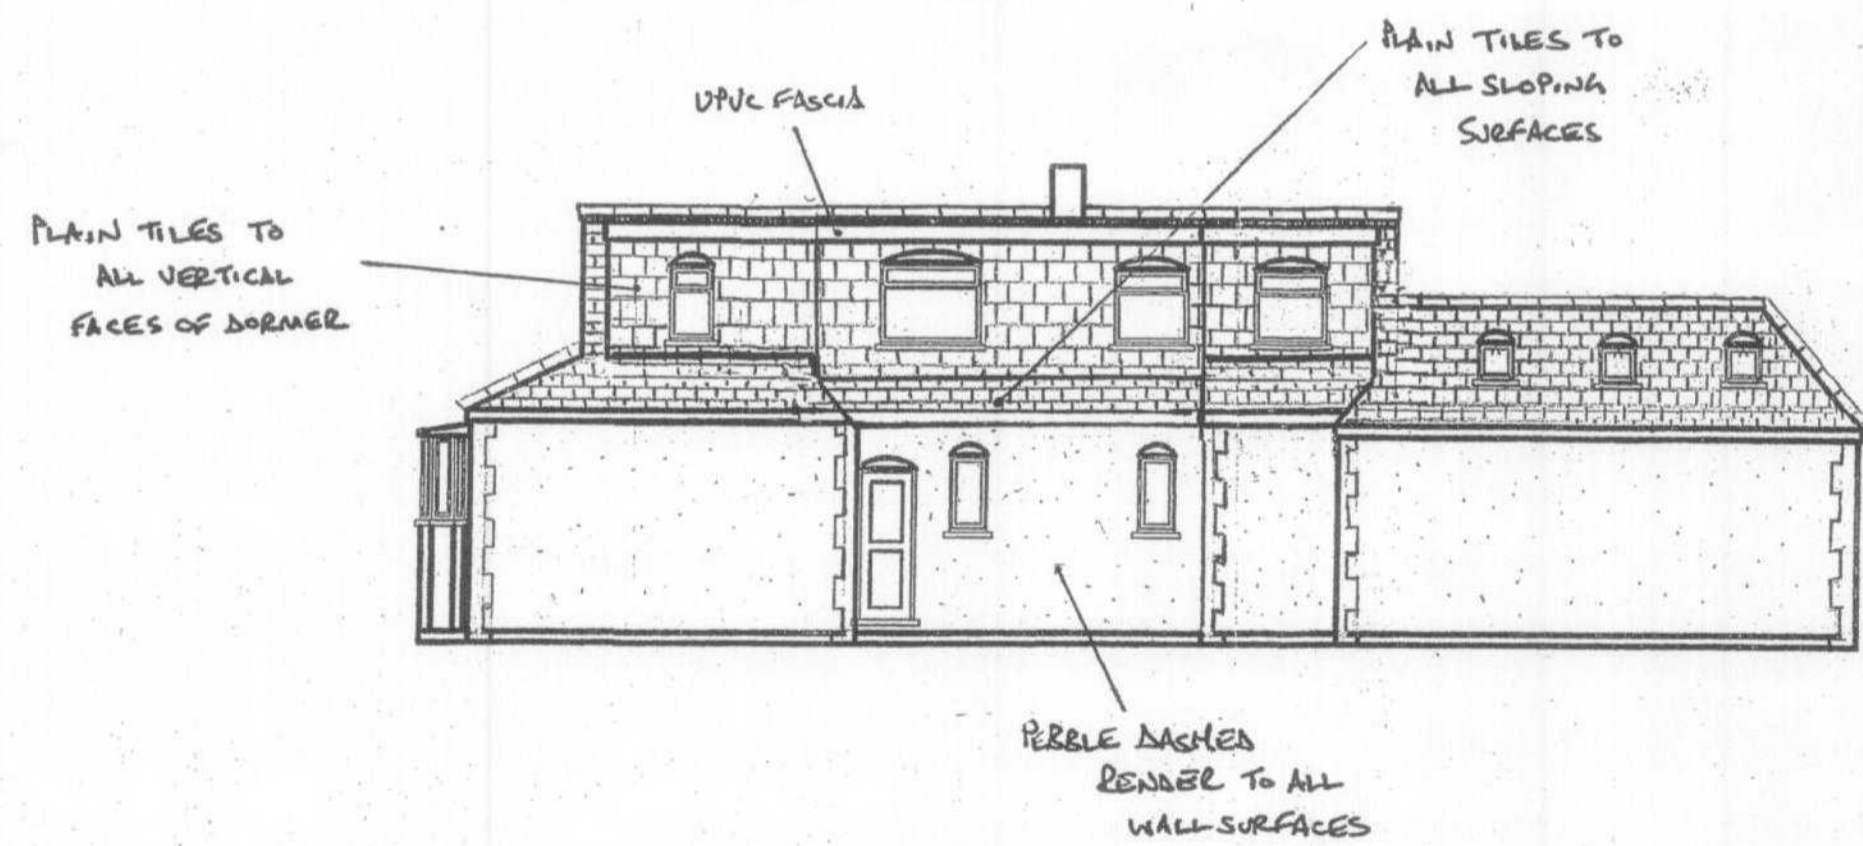

Proposed West Elevation




Proposed First Floor Plan

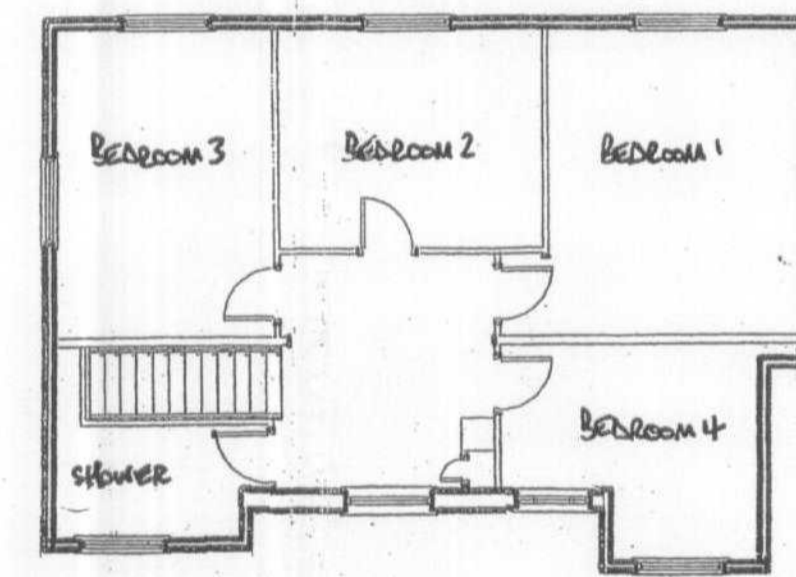


AMENDMENT
Office Copy
- 5 SEP 2007
NO: S6/2007/1117/PP


Existing South Elevation

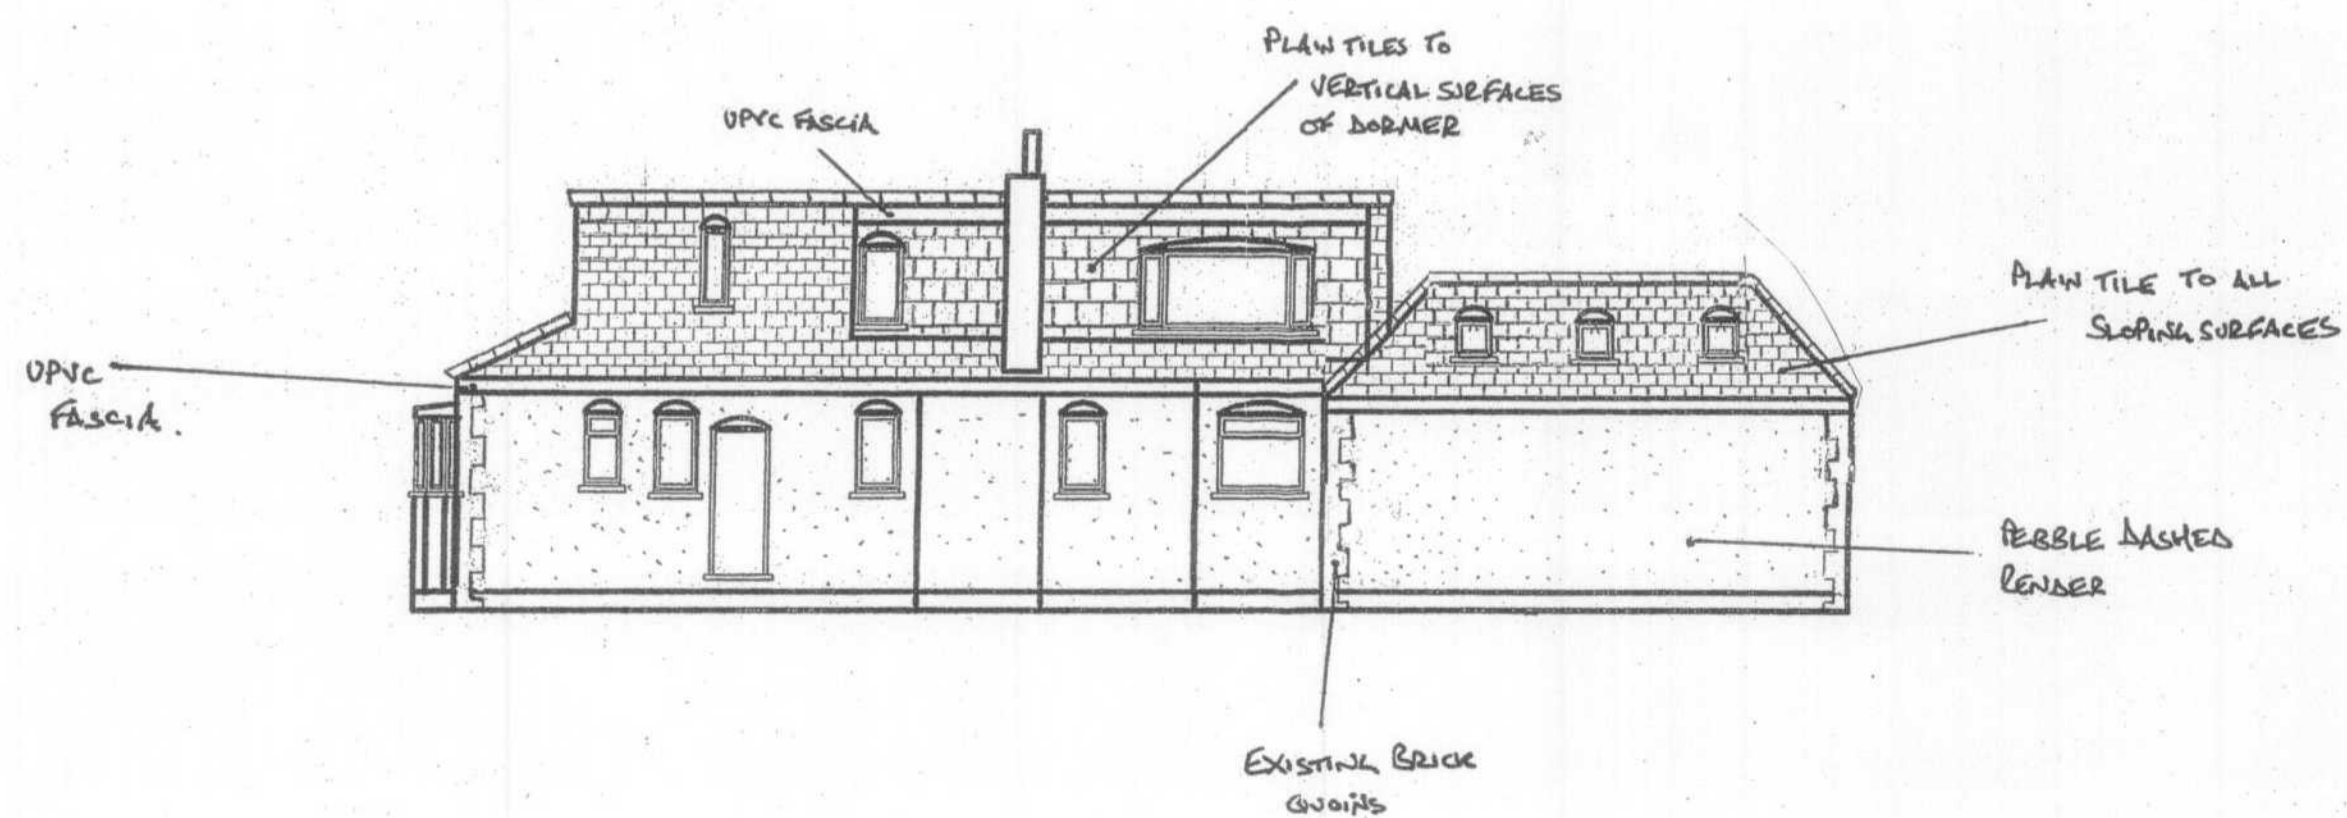

Existing West Elevation

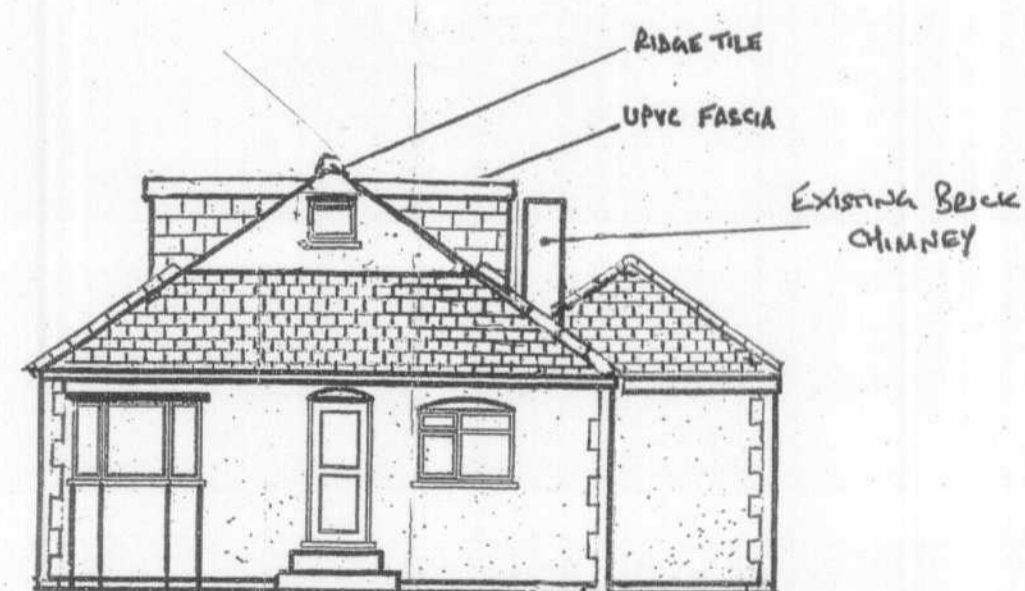

Existing First Floor Plan

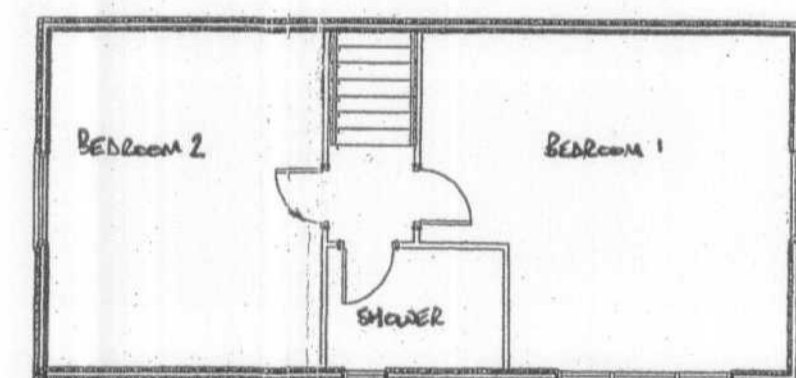

Proposed Development	11 Theobalds Road, Cuffley	
Plans and Elevations	DWG 1/1	Scale 1:100