




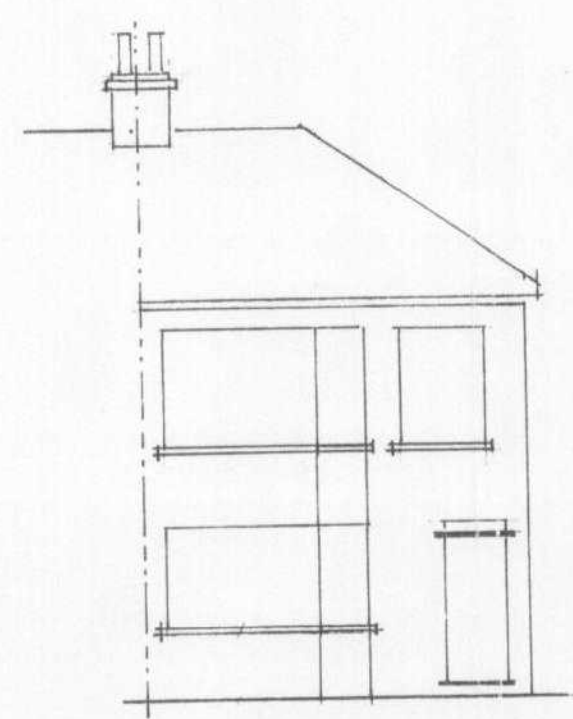


EXISTING FRONT ELEVATION

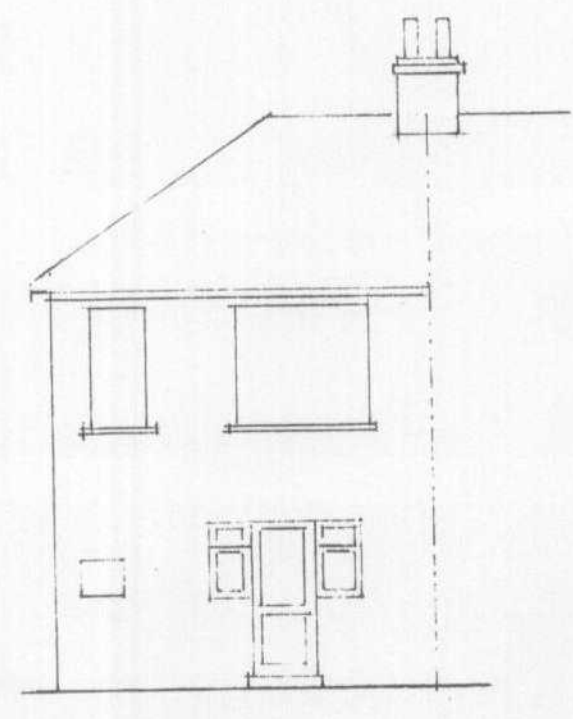


EXISTING REAR ELEVATION

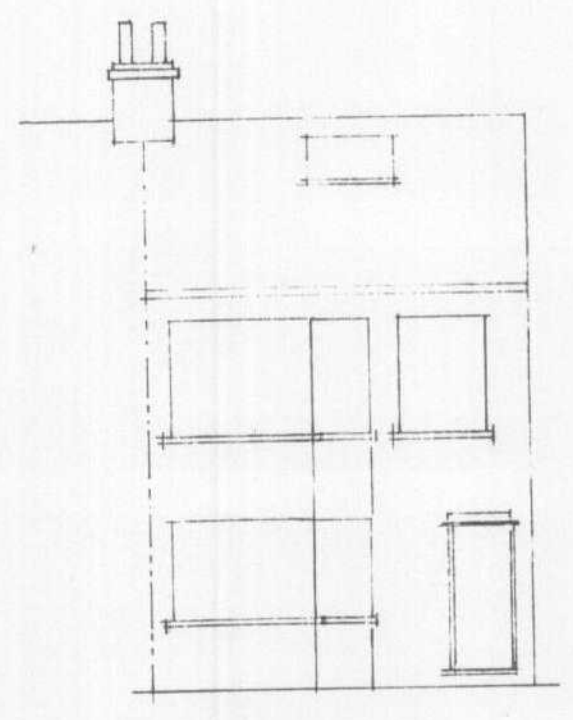


PROPOSED FRONT ELEVATION

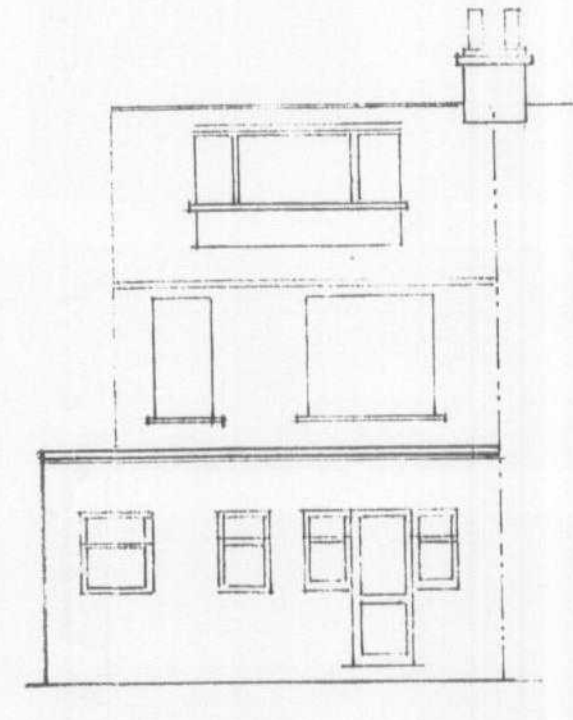


PROPOSED REAR ELEVATION

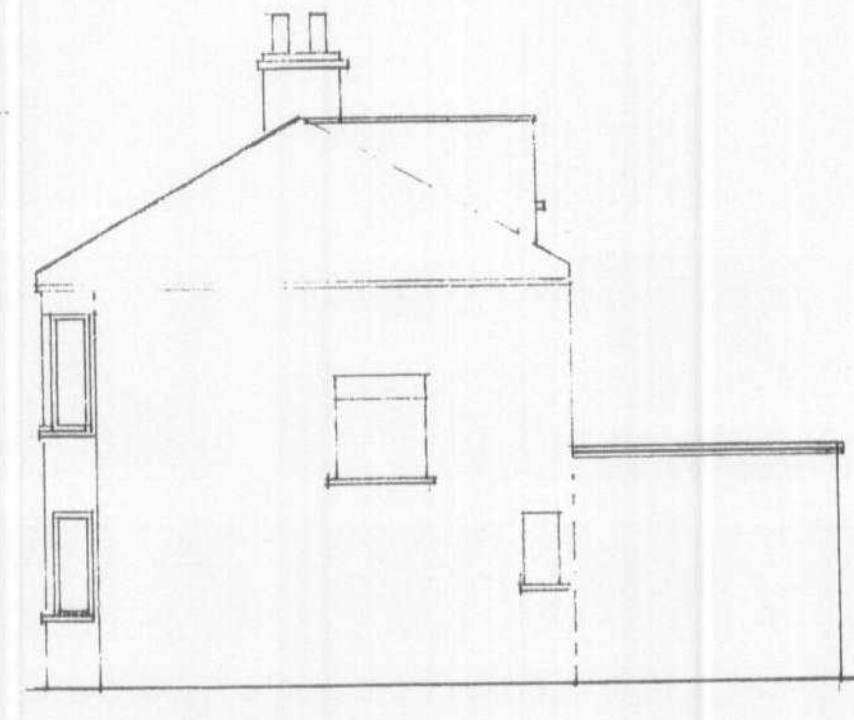


PROPOSED SIDE ELEVATION

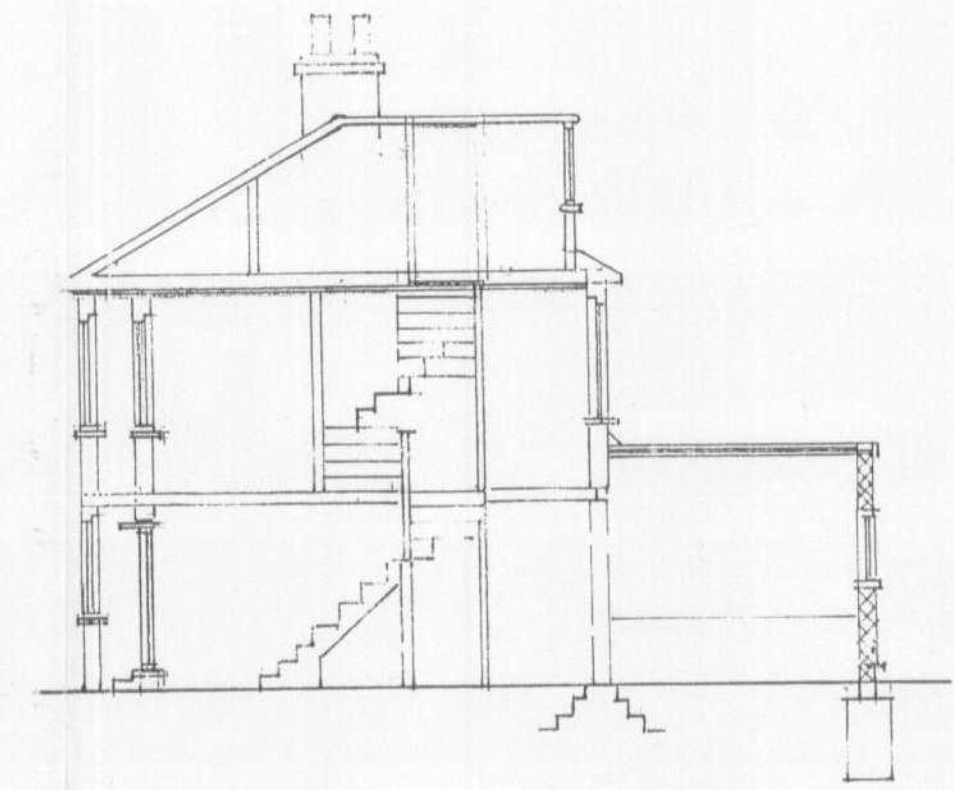


PROPOSED SECTION

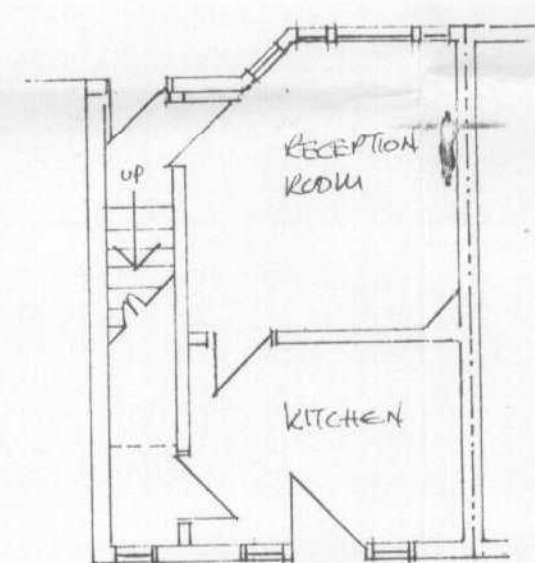


EXISTING GROUND FLOOR

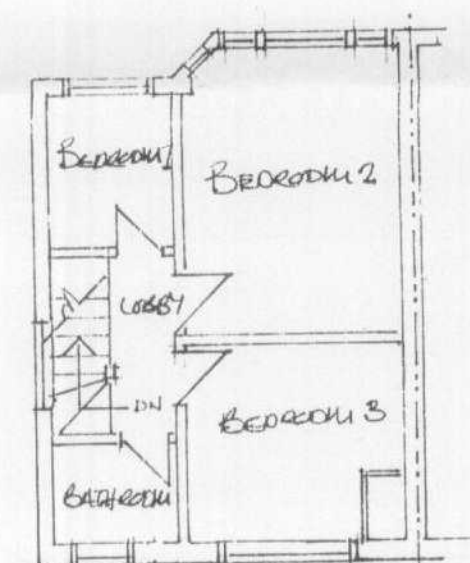


EXISTING FIRST FLOOR

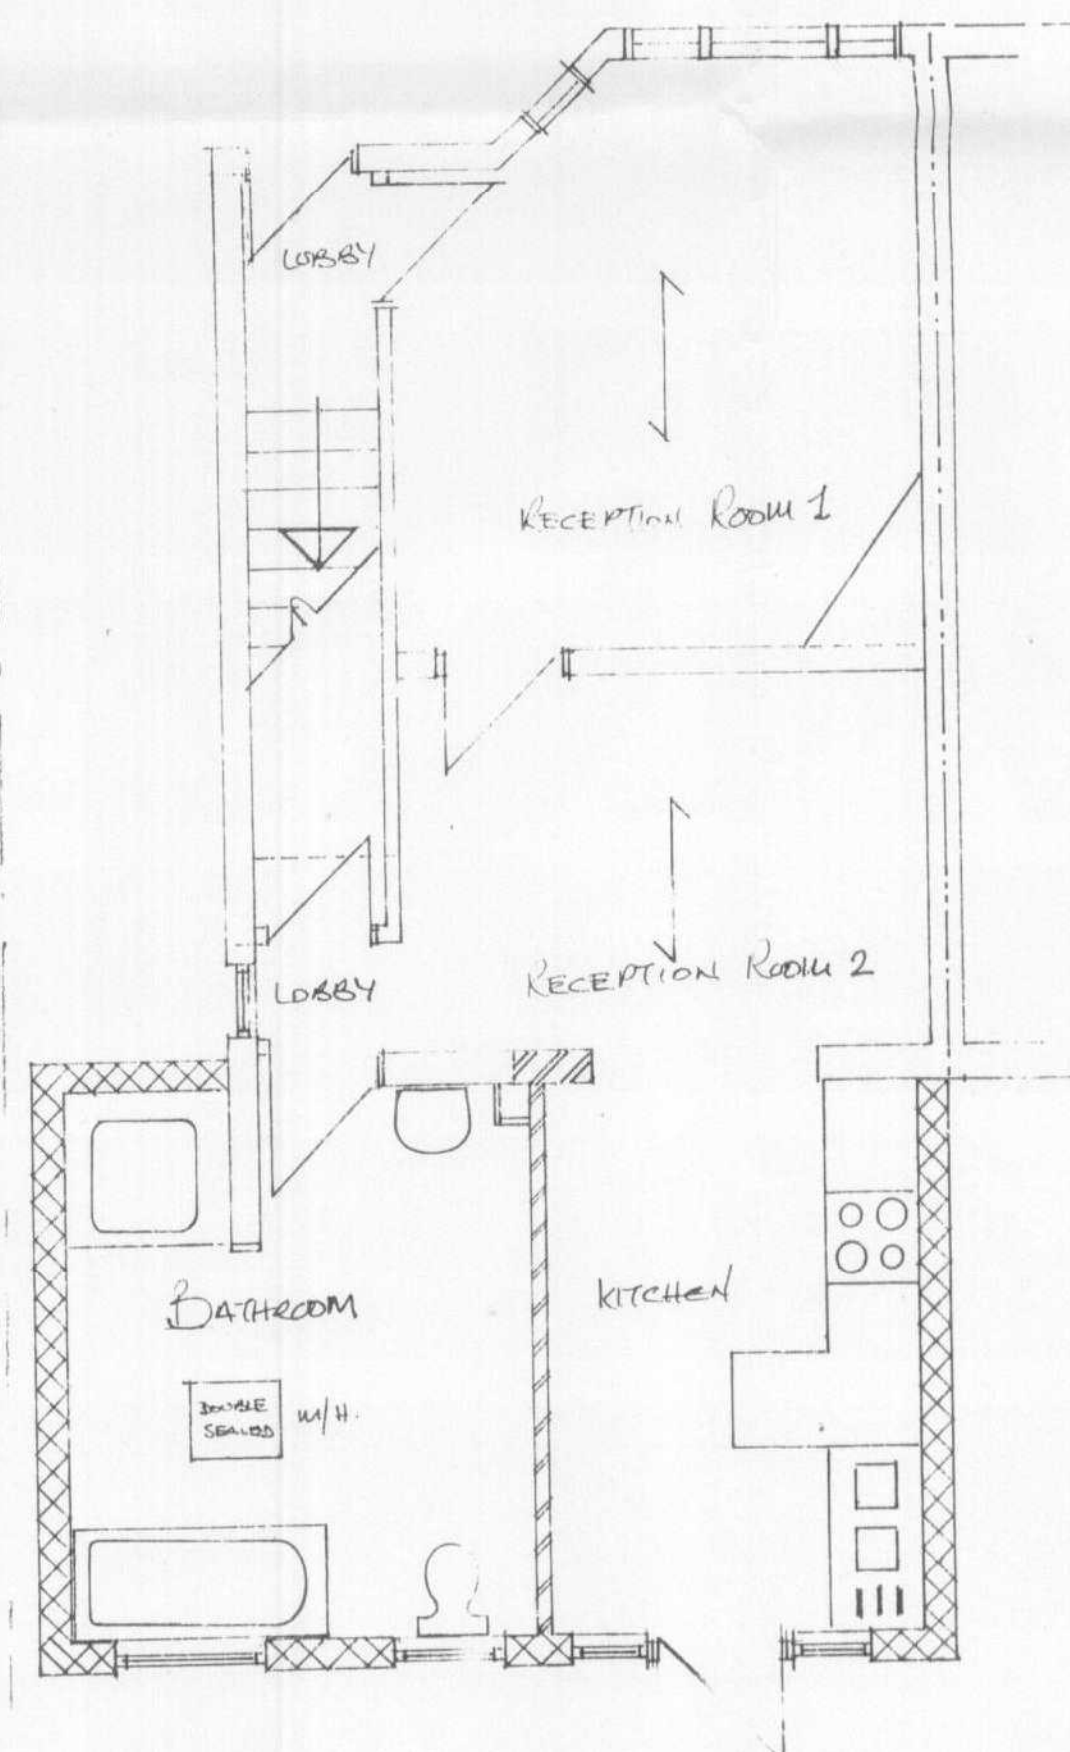

PROPOSED GROUND FLOOR

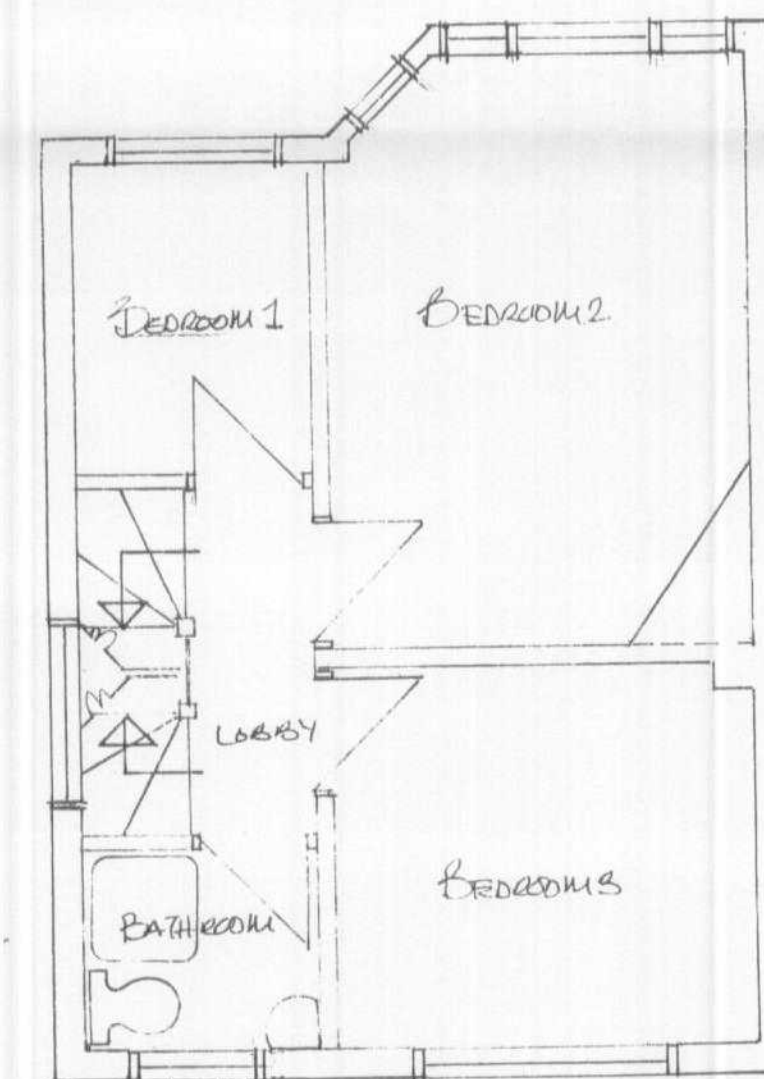

PROPOSED FIRST FLOOR

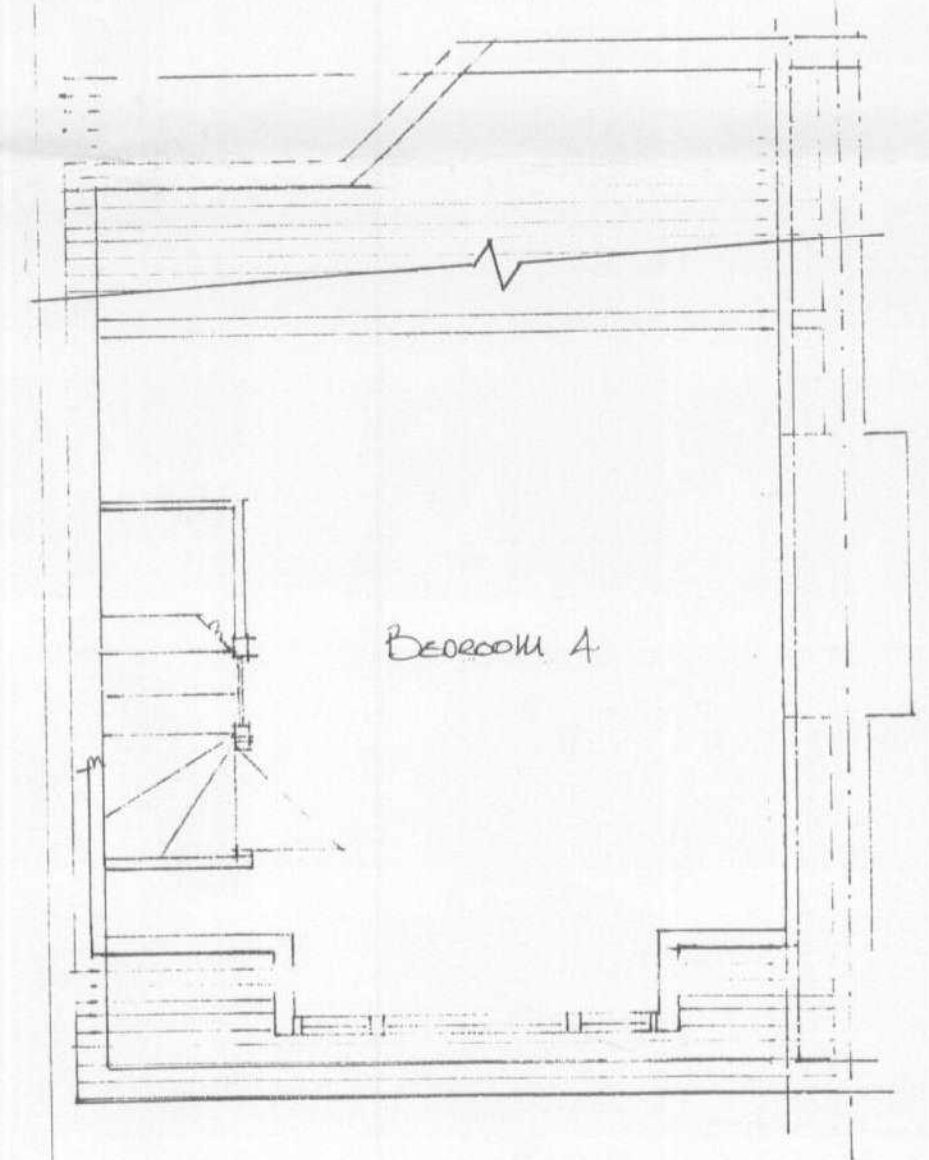

PROPOSED LOFT PLAN

AMENDMENTS:

NO: Revision Date
 Condition of acceptance of this drawing is that it is not copied or
 Disclosed to a third party without written permission © 2002
 Site: 32 Broad Acres, AL10 9LD
 Hatfield.

Project: As Above

Apex Design Surveyors Ltd
 40 Lifford Road
 Grove Park
 London SE12 8SX
 Tel: 02088574755
 Fax: 02077676931
 E-Mail: apexdesign@aol.com

Job NO: A1100791DW

Rev:

Scale: 1:100 & 1:50

Date

WELWYN HATFIELD
 PLANNING
 OFFICE COPY
 11 JUN 2007
 No: 26/2007/893/6P