




notes :

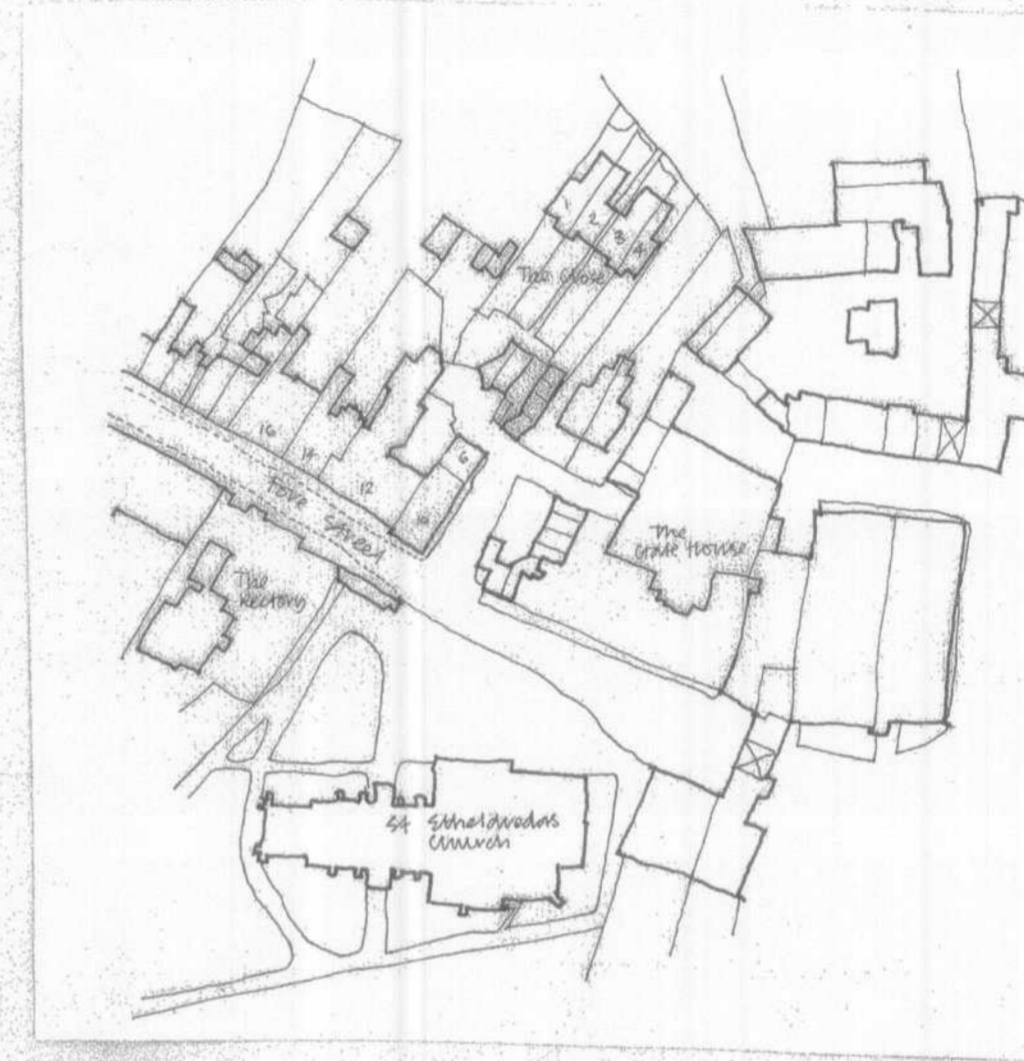


LOCATION 1:1250

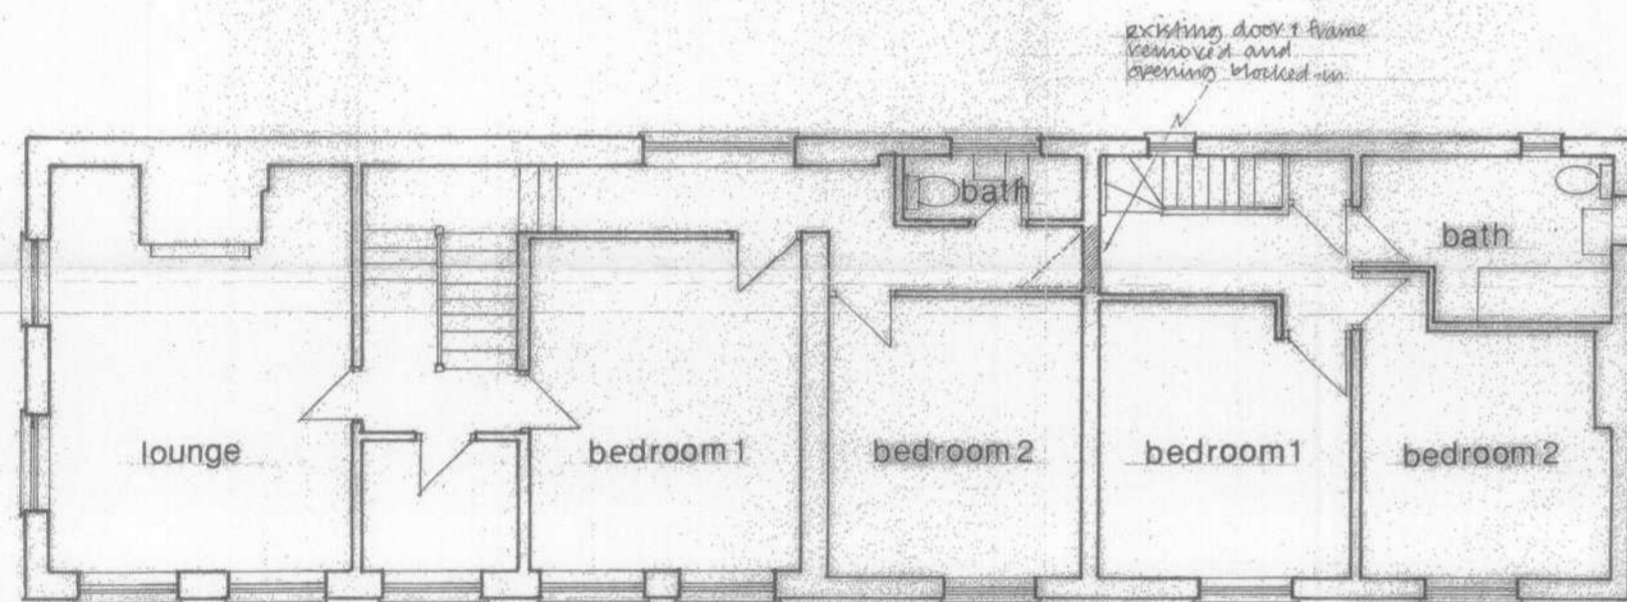

FIRST FLOOR

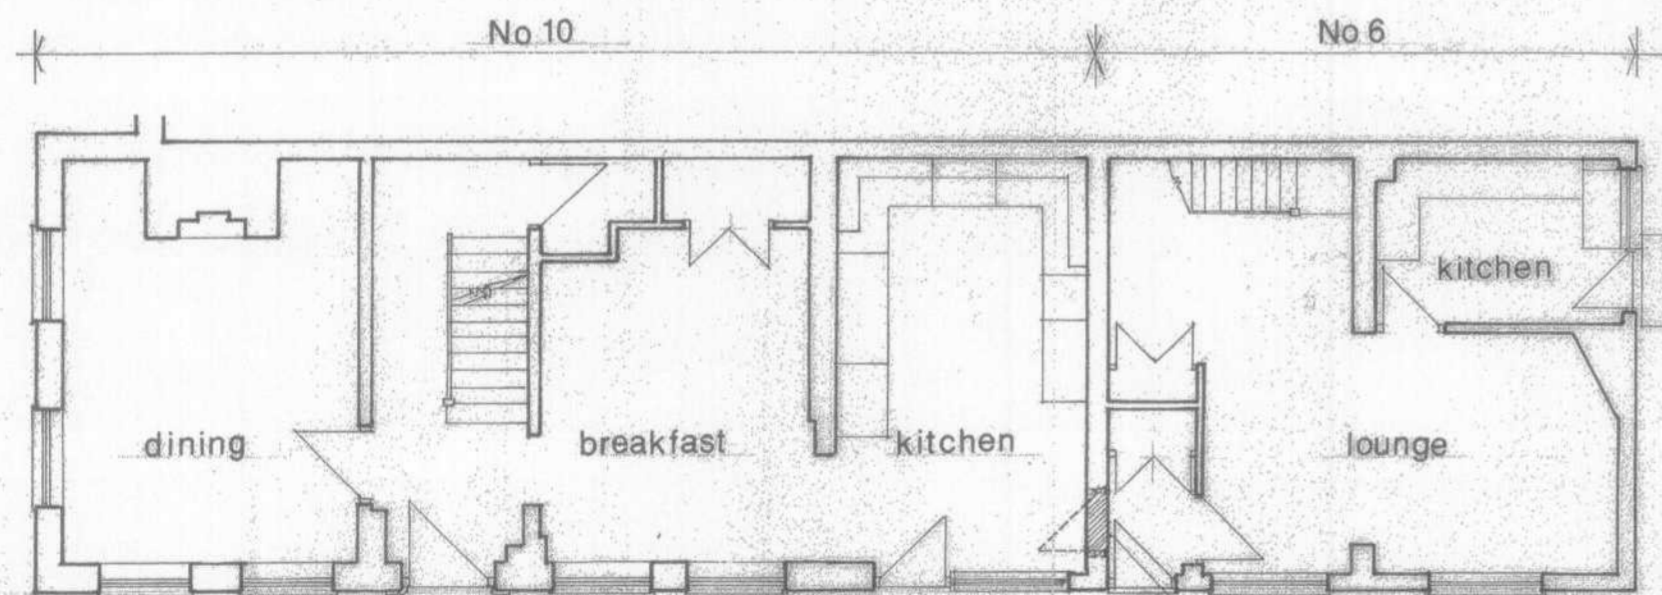

GROUND FLOOR

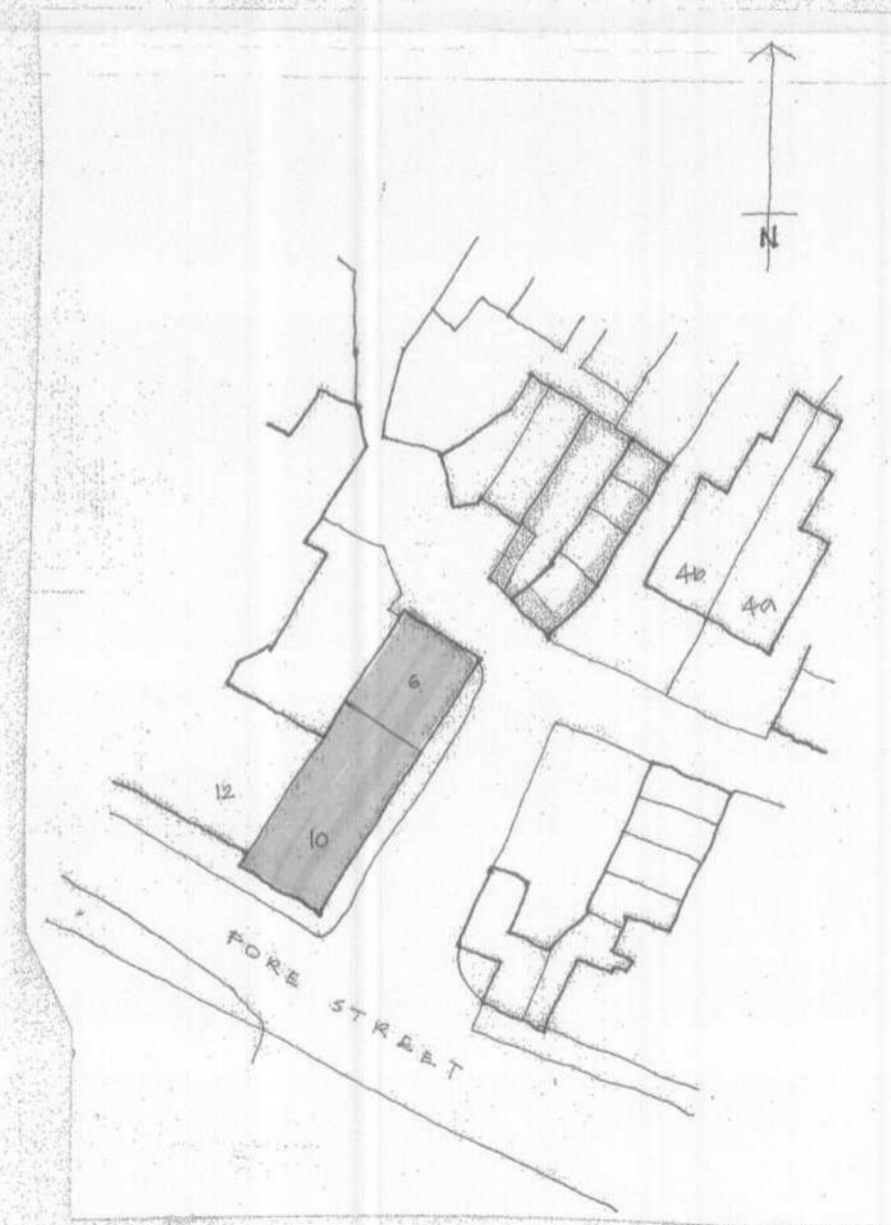

SITE PLAN 1:500

WELWYN HATFIELD
 PLANNING
 OFFICE COPY
 09 MAY 2007
 No: 56/2007/716/CS

REINSTATEMENT OF 2 HOUSES
 6/10 FORE STREET
 OLD HATFIELD HERTS.

scale: 1:100 dwg no: 886/A/
 date: February 2007

client
 Mrs Anne Todd
 10 Fore Street
 Old Hatfield