




PROPOSED SIDE ELEVATION

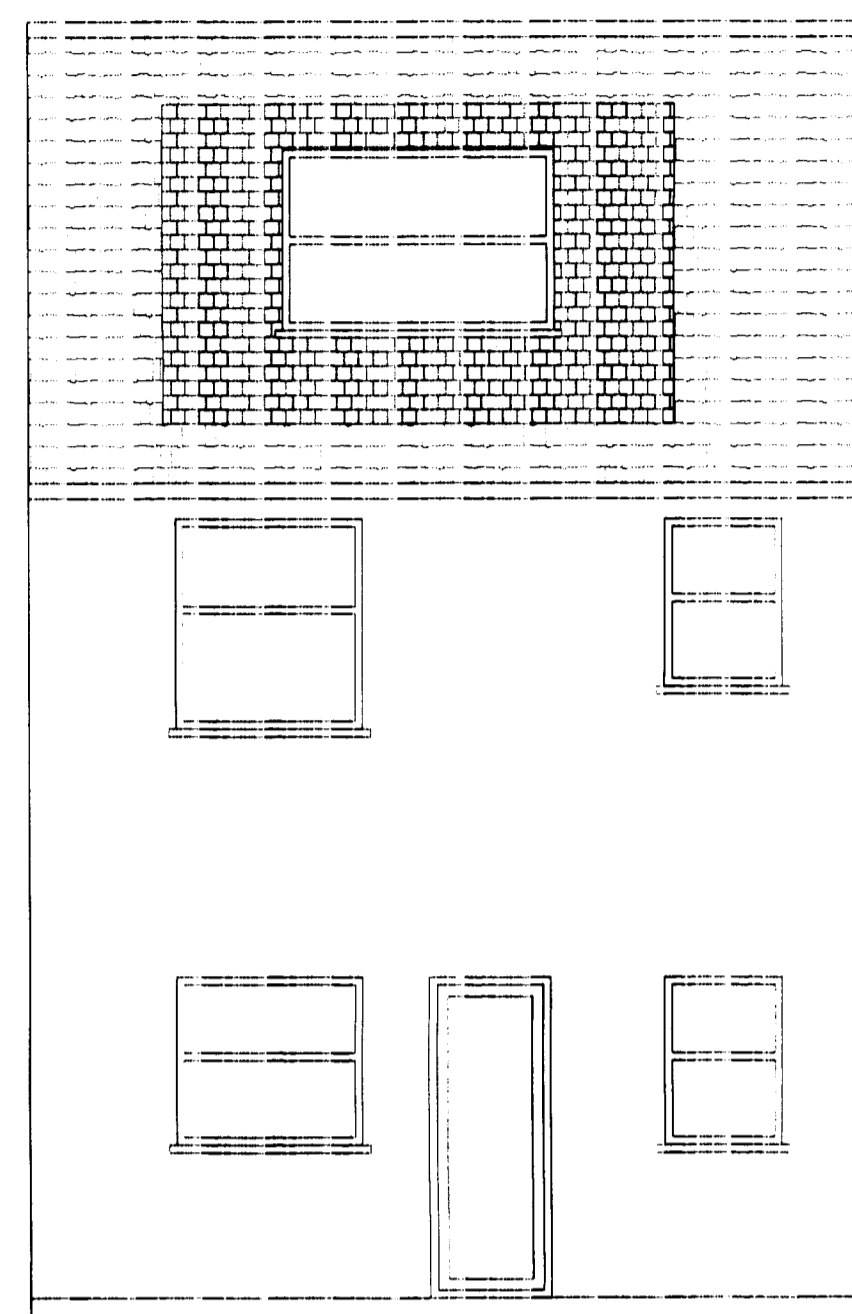


PROPOSED REAR ELEVATION

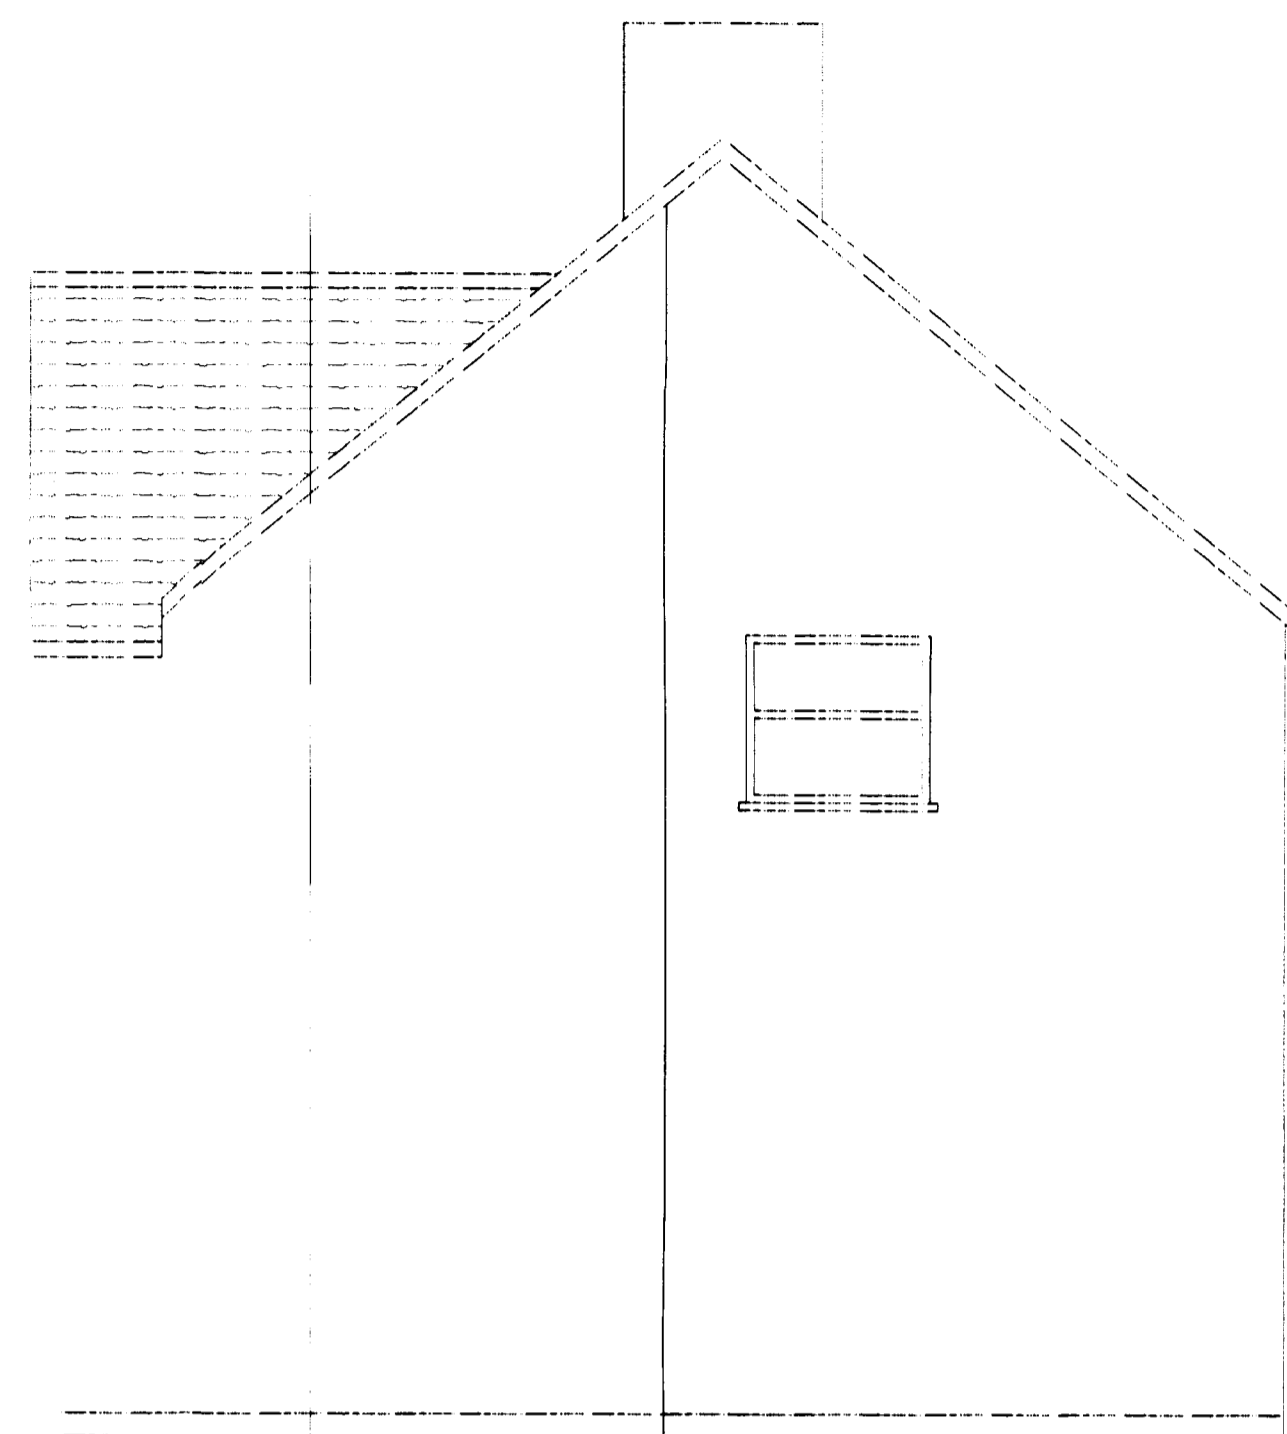


EXISTING SIDE ELEVATION

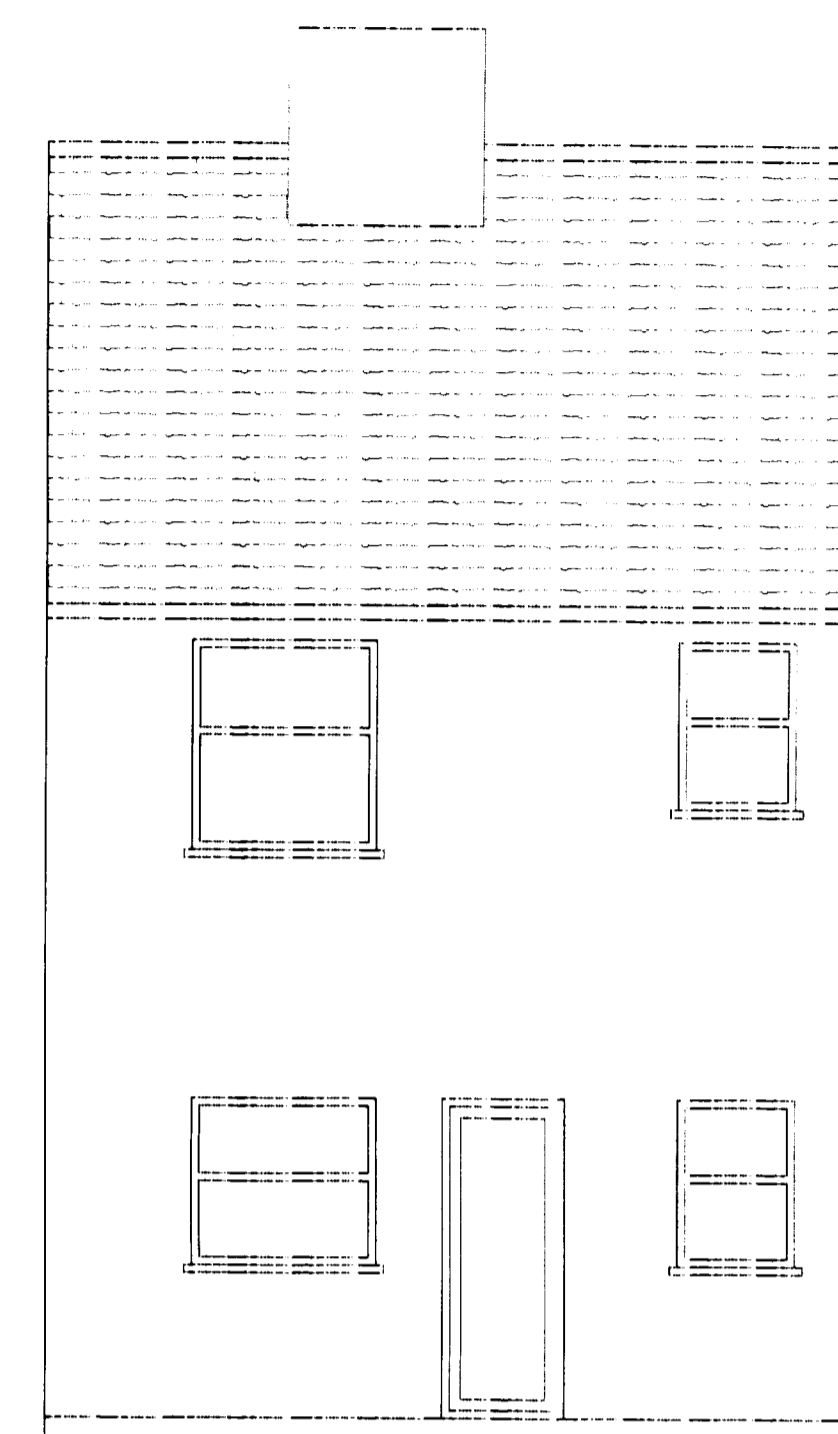


EXISTING REAR ELEVATION

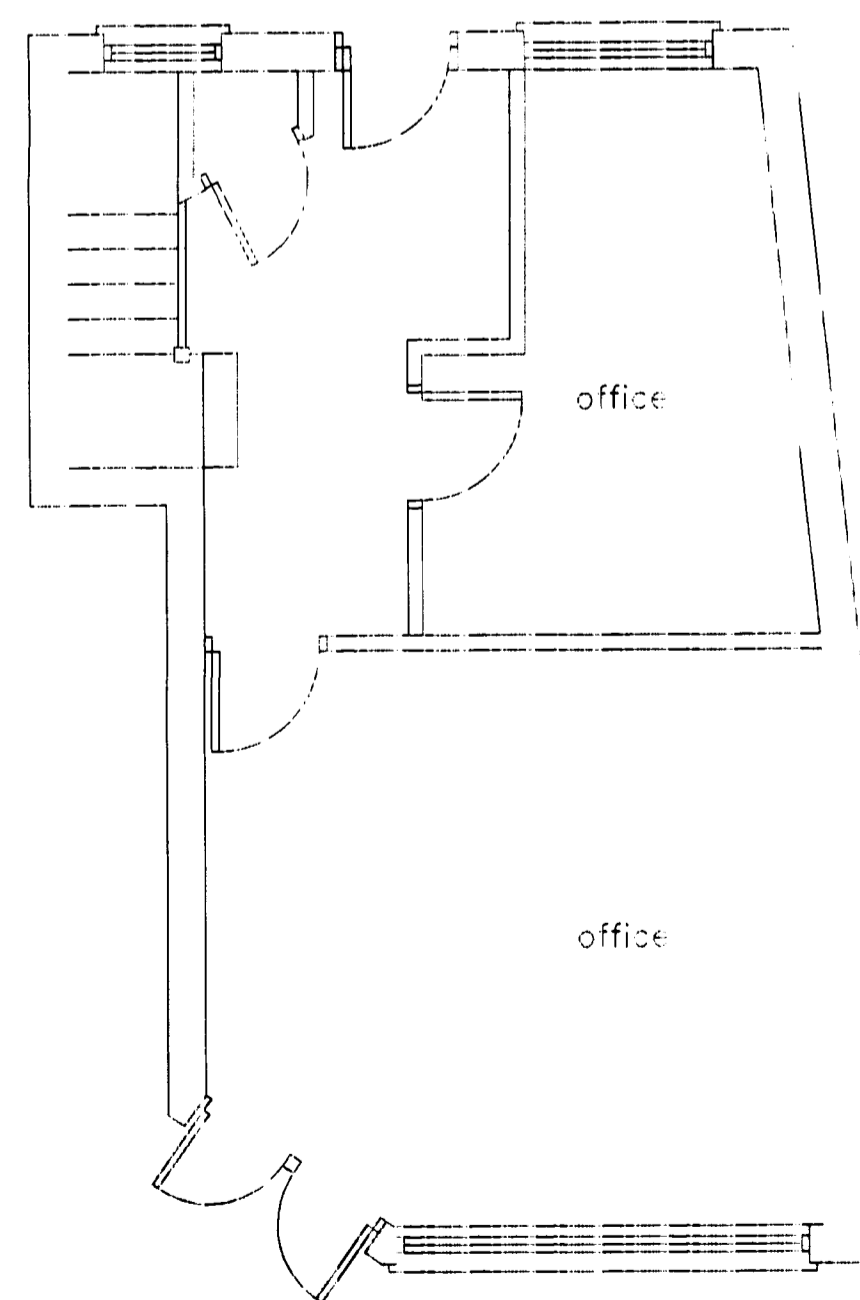


EXISTING GROUND FLOOR

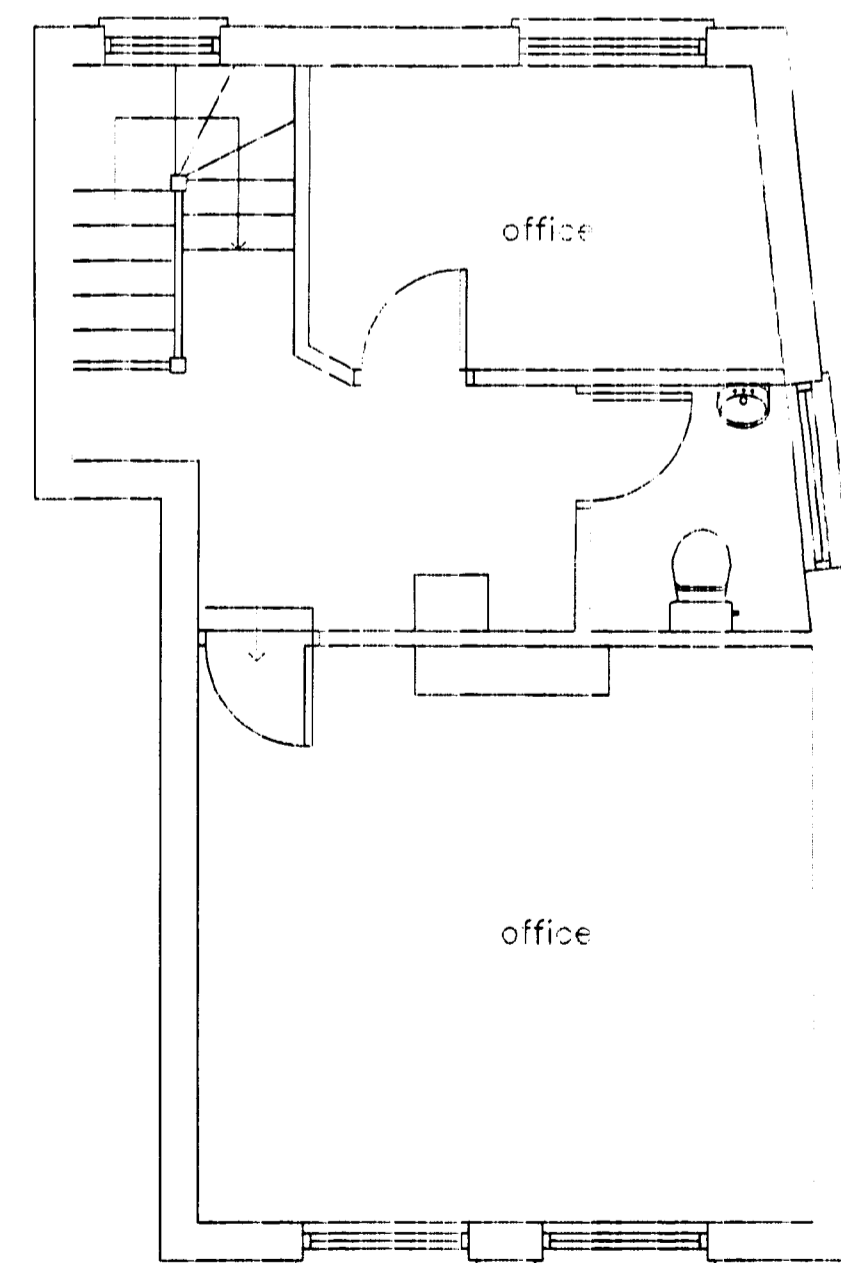

EXISTING FIRST FLOOR

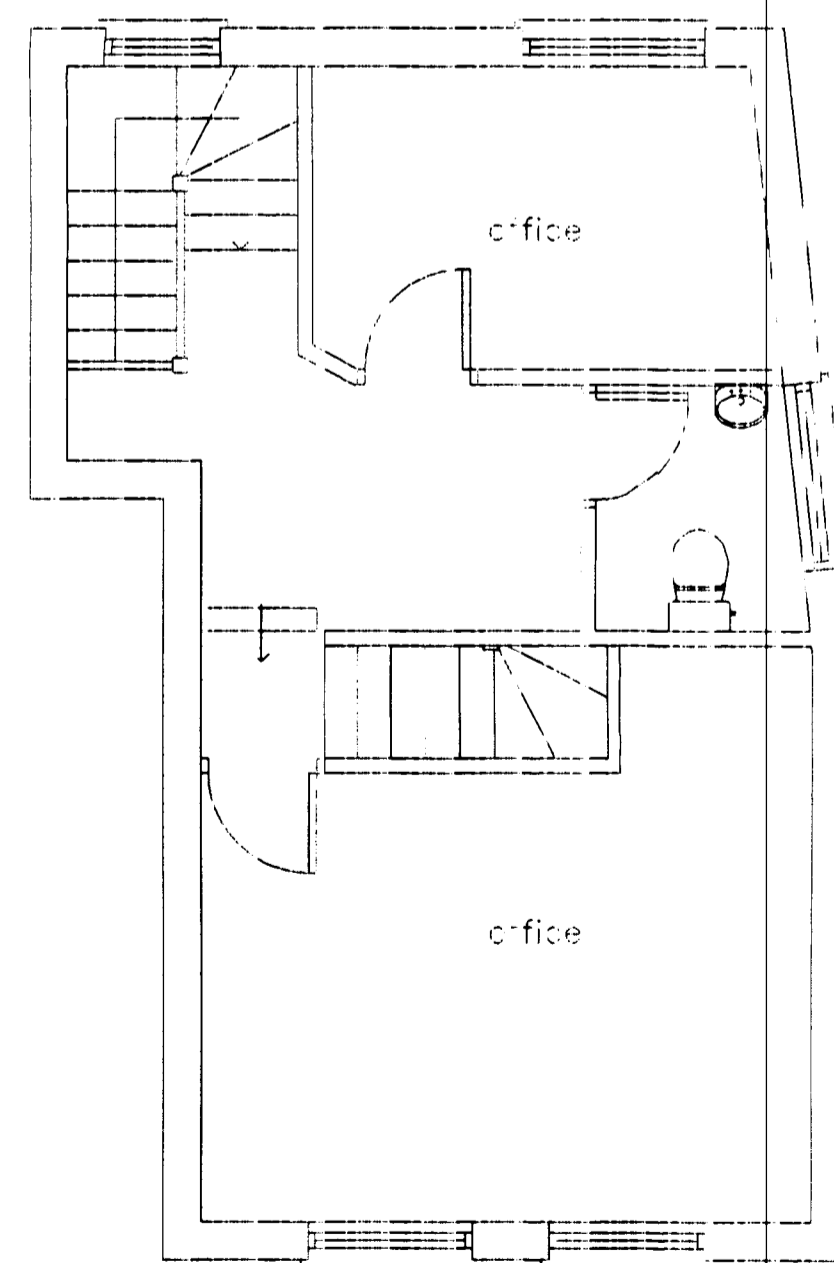

PROPOSED FIRST FLOOR

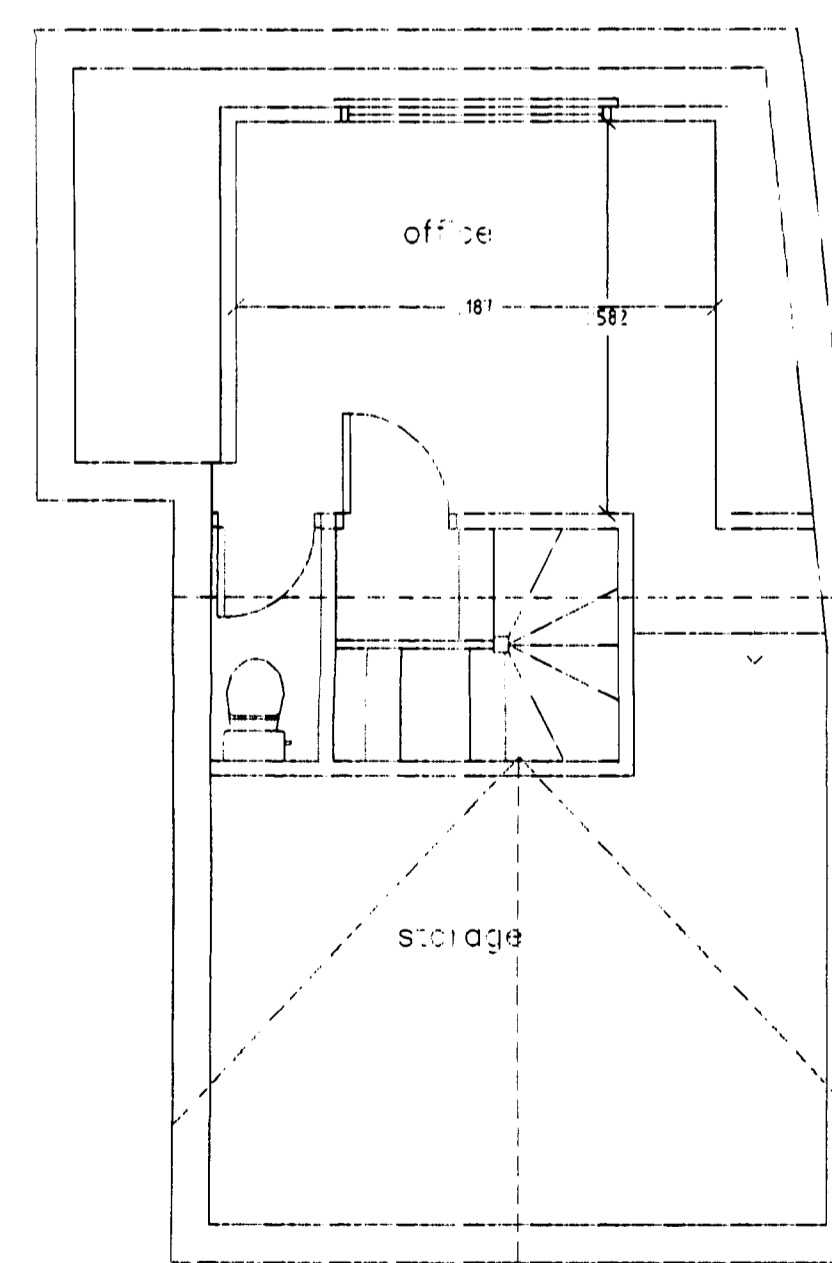

PROPOSED SECOND FLOOR

PLANNING  
DEPARTMENT  
OFFICE COPY  
22 JAN 2007  
NO. S6 2007/103/17

MD DESIGNS  
9 JEPPI CLOSE, GOFFS OAK  
HERTS, EN7 6UT  
TEL: 01992 630 520

CLIENT S & R LONDON LTD

LOCATION  
25 PARK STREET  
OLD HATFIELD  
HERTS AL9 5AT

PROPOSAL  
LOFT CONVERSION

Date: DECEMBER 2006

Scale: 1:50,

DRWG PARK/06

1