




Section

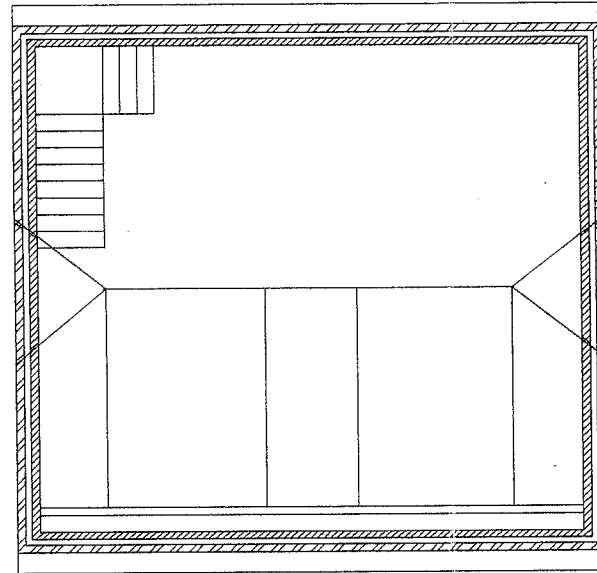


First Floor

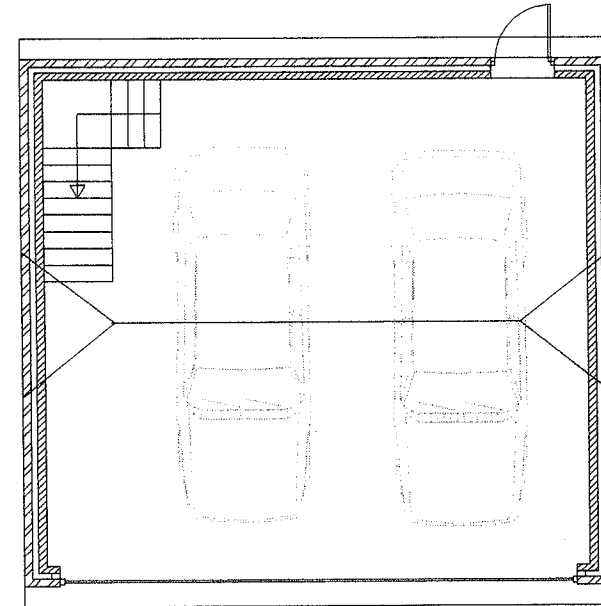

Ground Floor

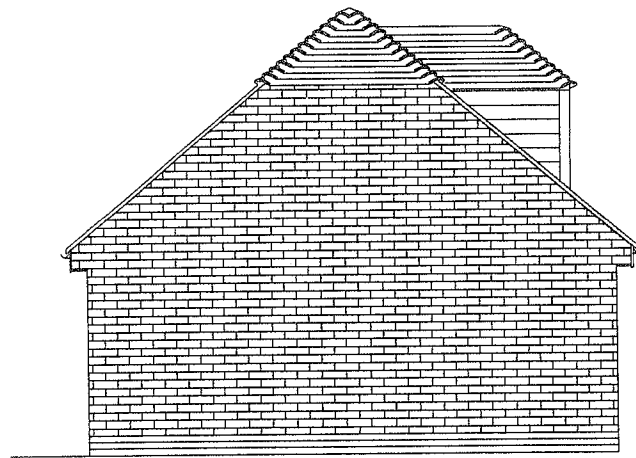


South West Elevation

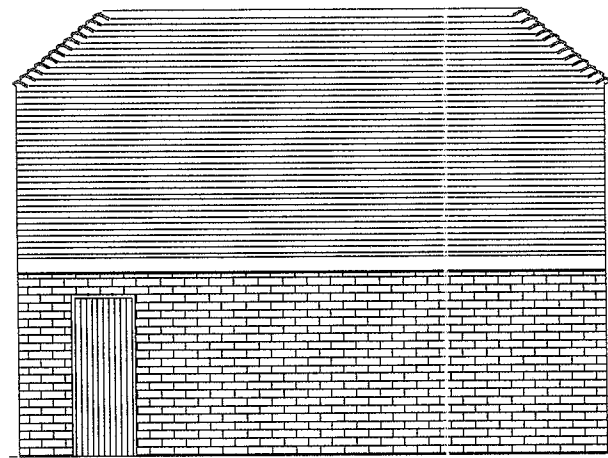


Rear Elevation

WELWYN HATFIELD  
PLANNING  
OFFICE COPY  
11 SEP 2007  
No: 56/07/1391/FP.

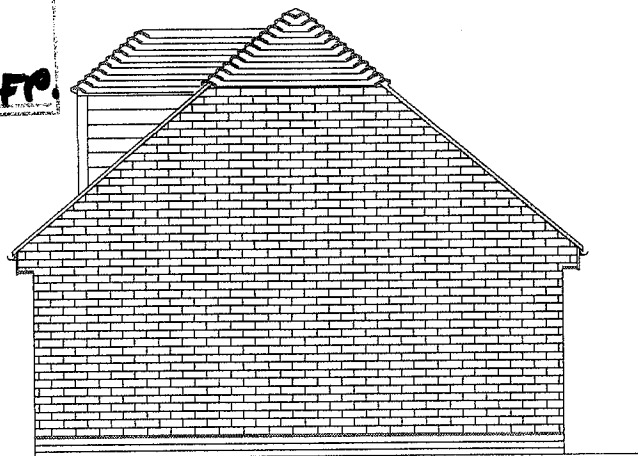

North East Elevation

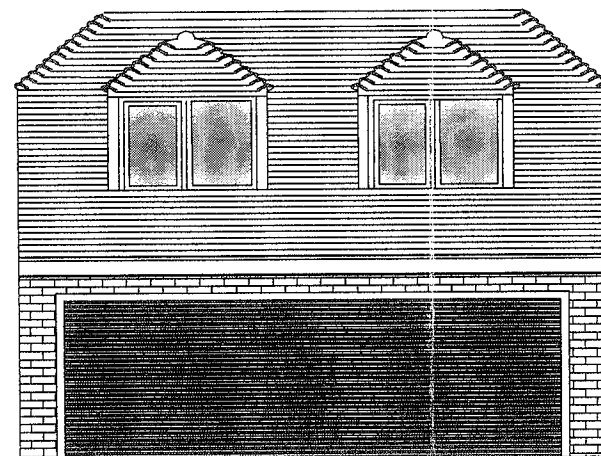

Front Elevation

New Detached Garage  
The Folly  
Warren Wood  
Kentish Lane  
Essendon  
Hatfield  
Hertfordshire  
AL9 6JQ  
Scale 1:100  
Drawing No. FOL/001  
Date Sept 07