




notes :

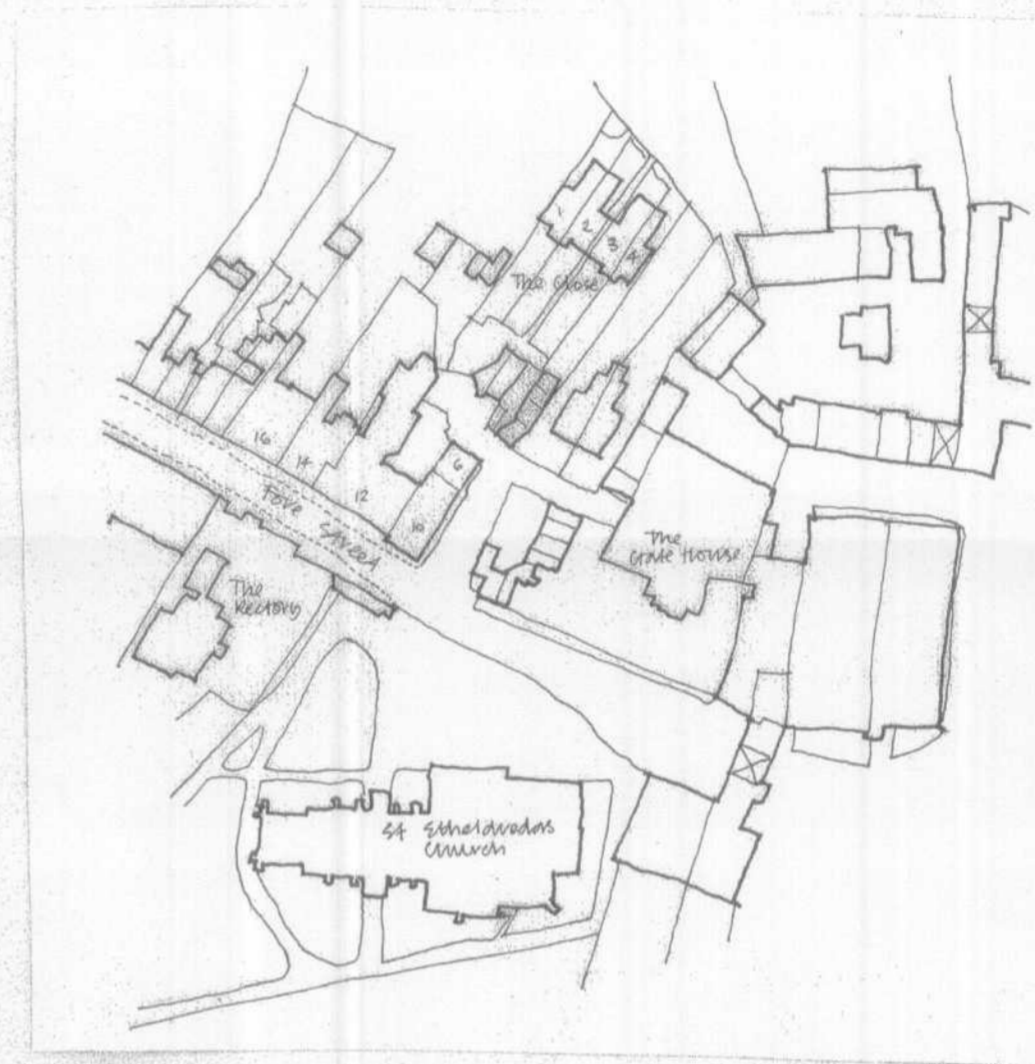


LOCATION 1:1250

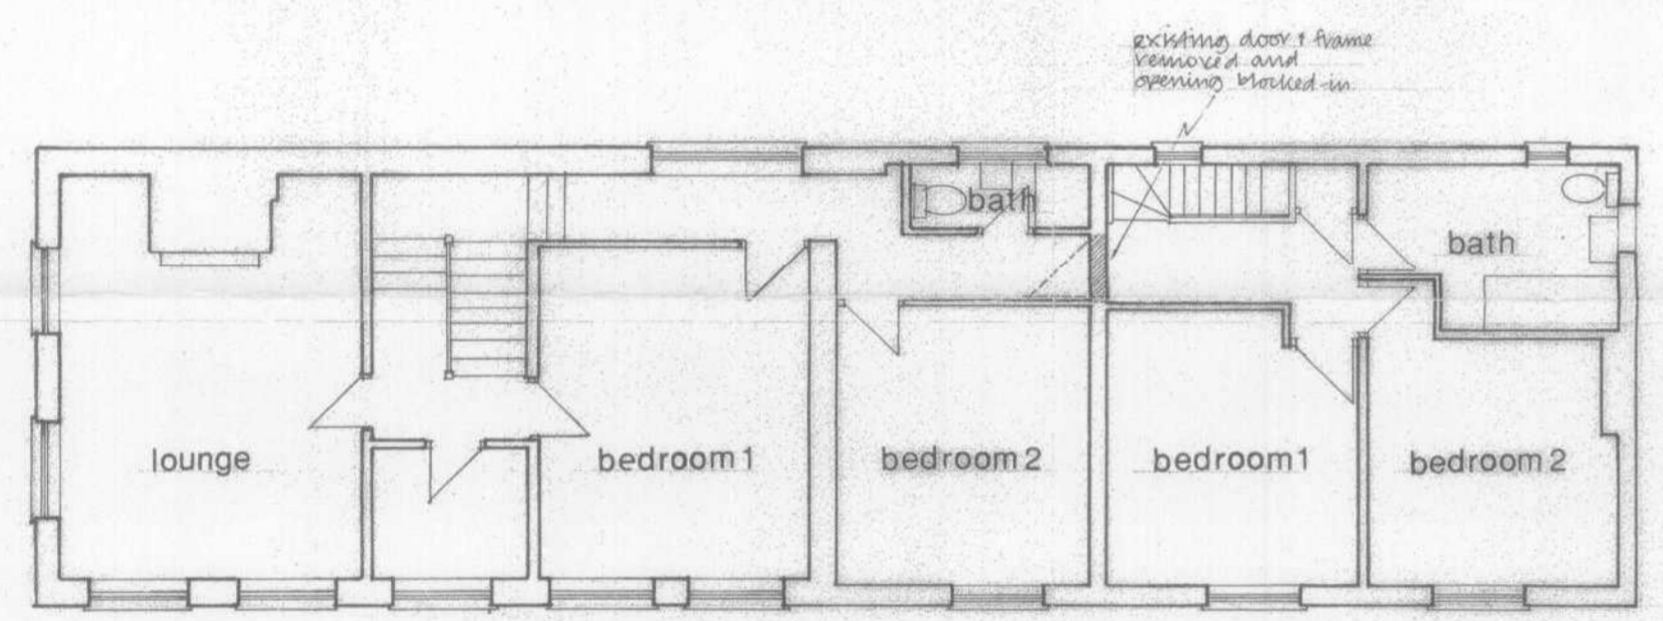

FIRST FLOOR

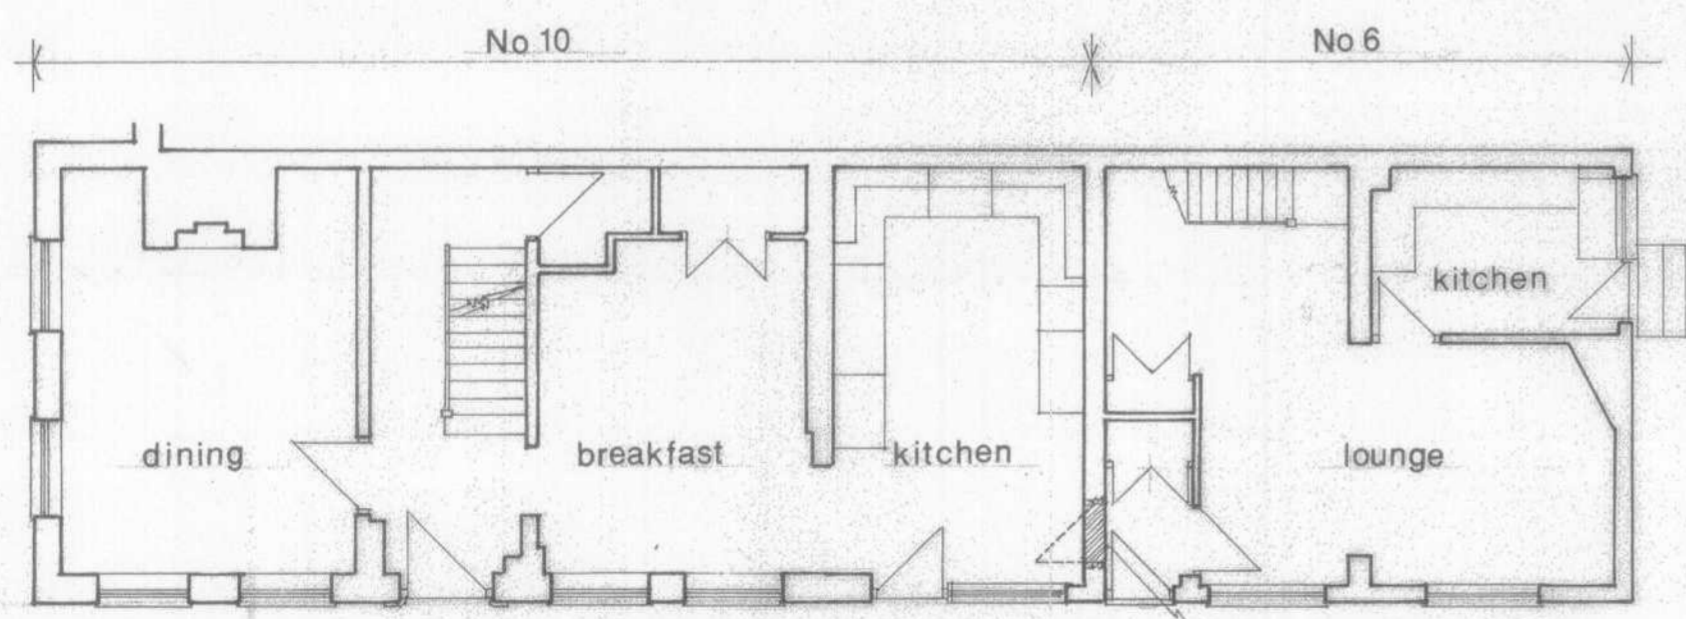

GROUND FLOOR

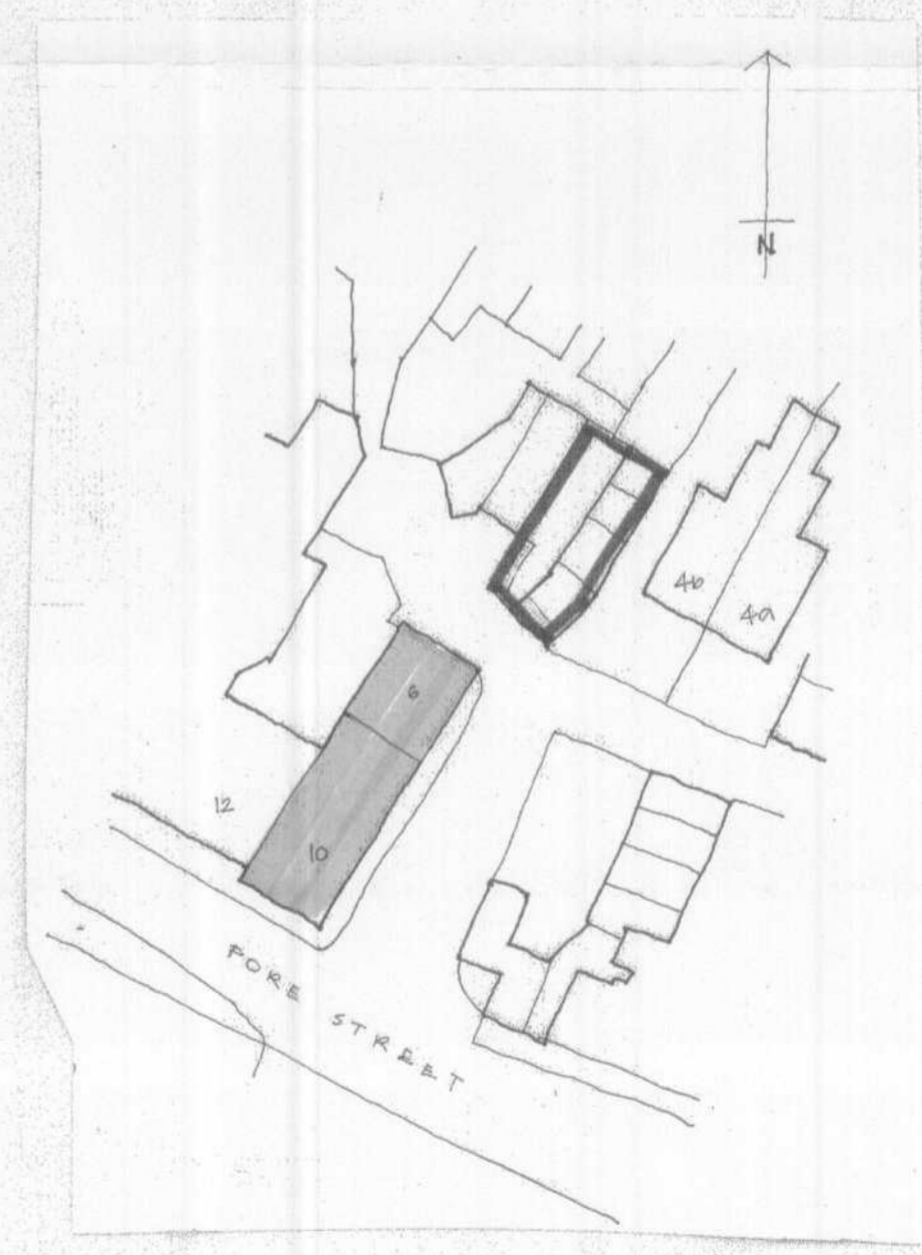

SITE PLAN 1:500

WELWYN HATFIELD
 PLANNING
 OFFICE COPY
 26 MAR 2007
 No. S6/2007/SOS/EP

REINSTATEMENT OF 2 HOUSES
 6/10 FORE STREET
 OLD HATFIELD HERTS.

scale : 1:100 dwg no : 886/A/
 date : February 2007

client
 Mrs Anne Todd
 10 Fore Street,
 OLD HATFIELD.