





Front Elevation of all four Blocks:

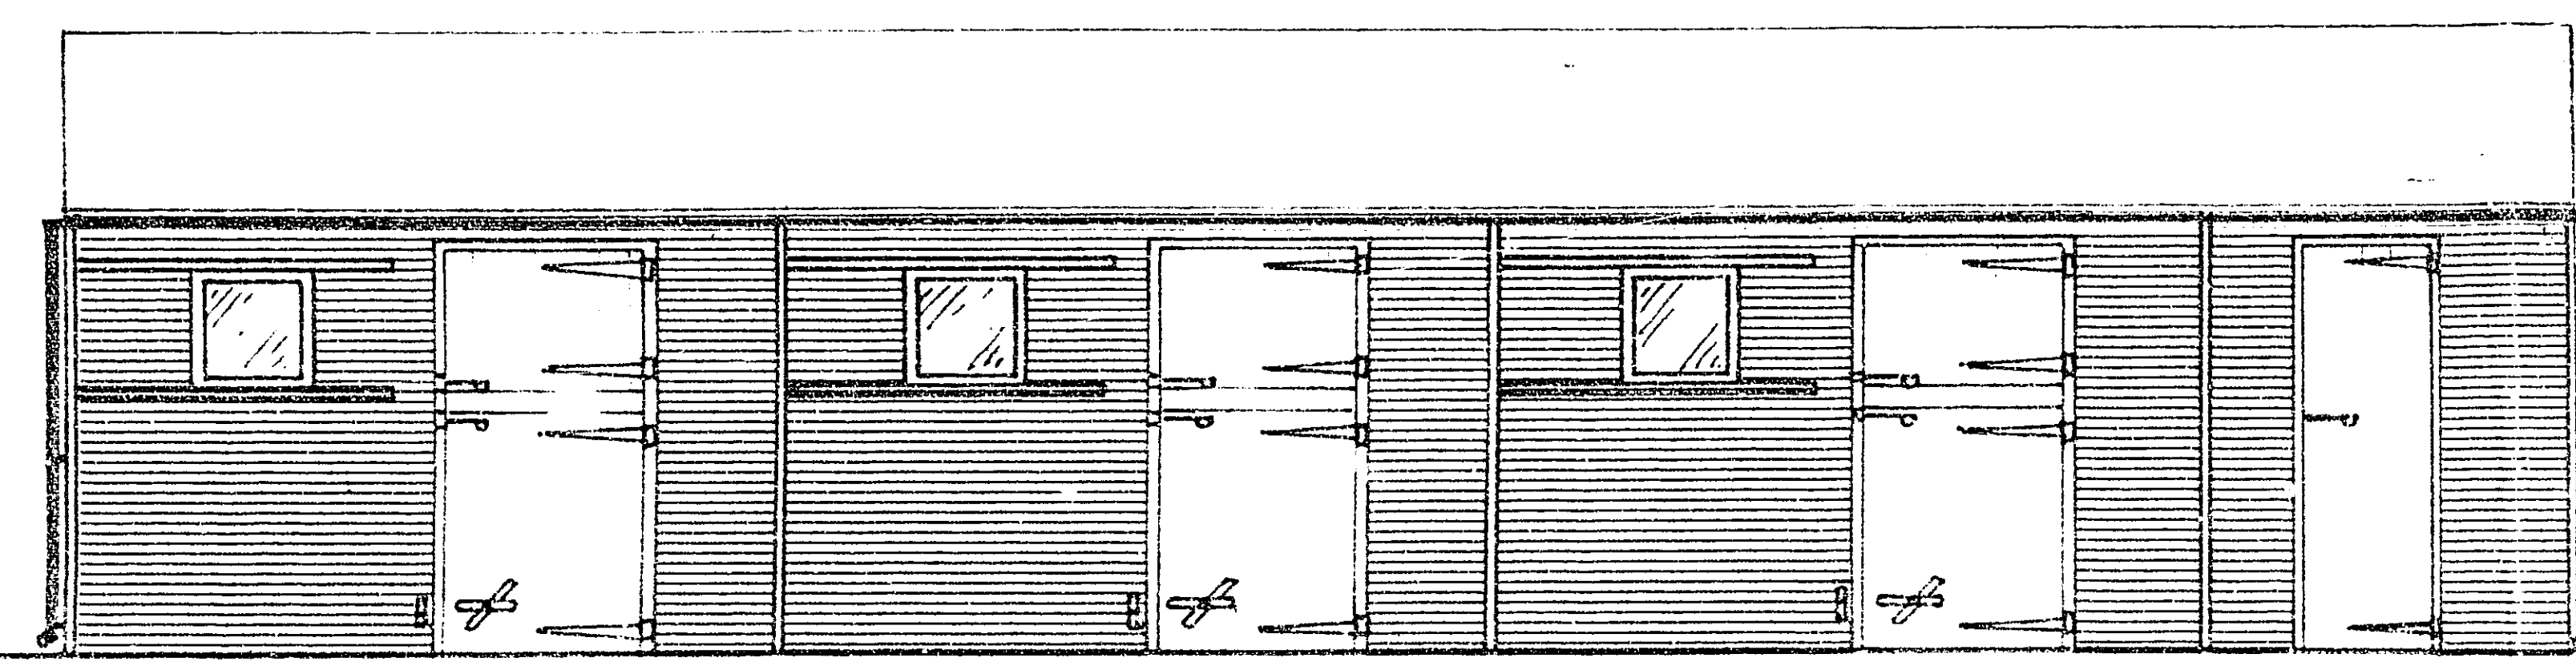


Rear Elevation of all four Blocks:

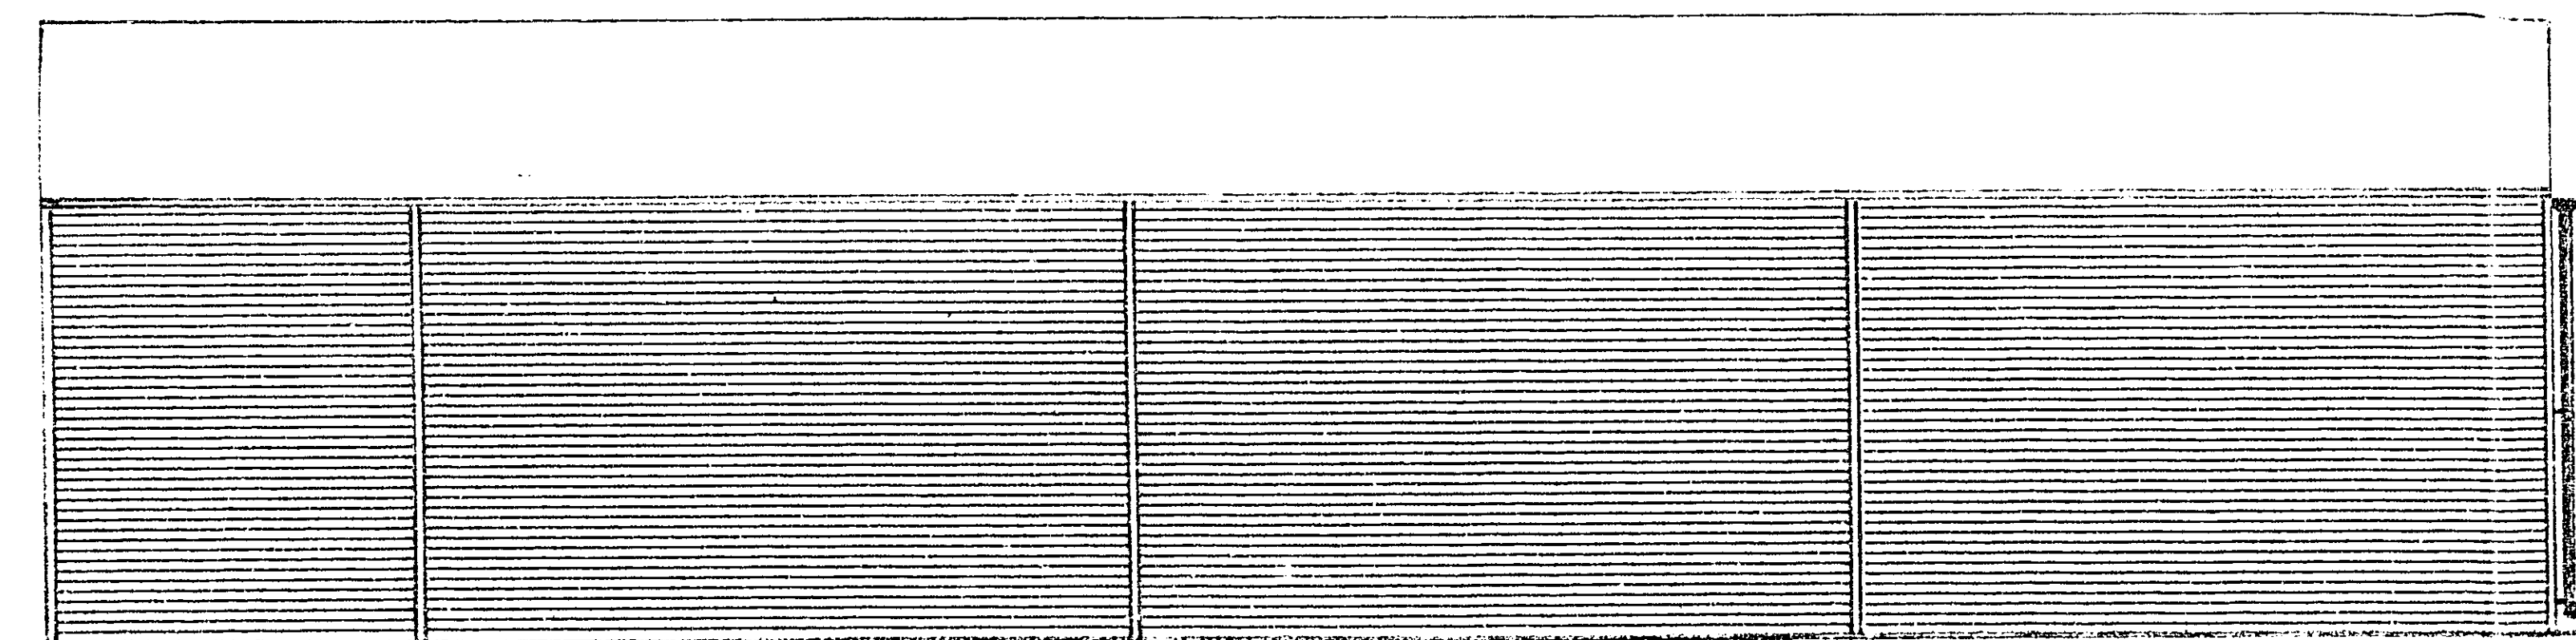

Side Elevation of all four Blocks:

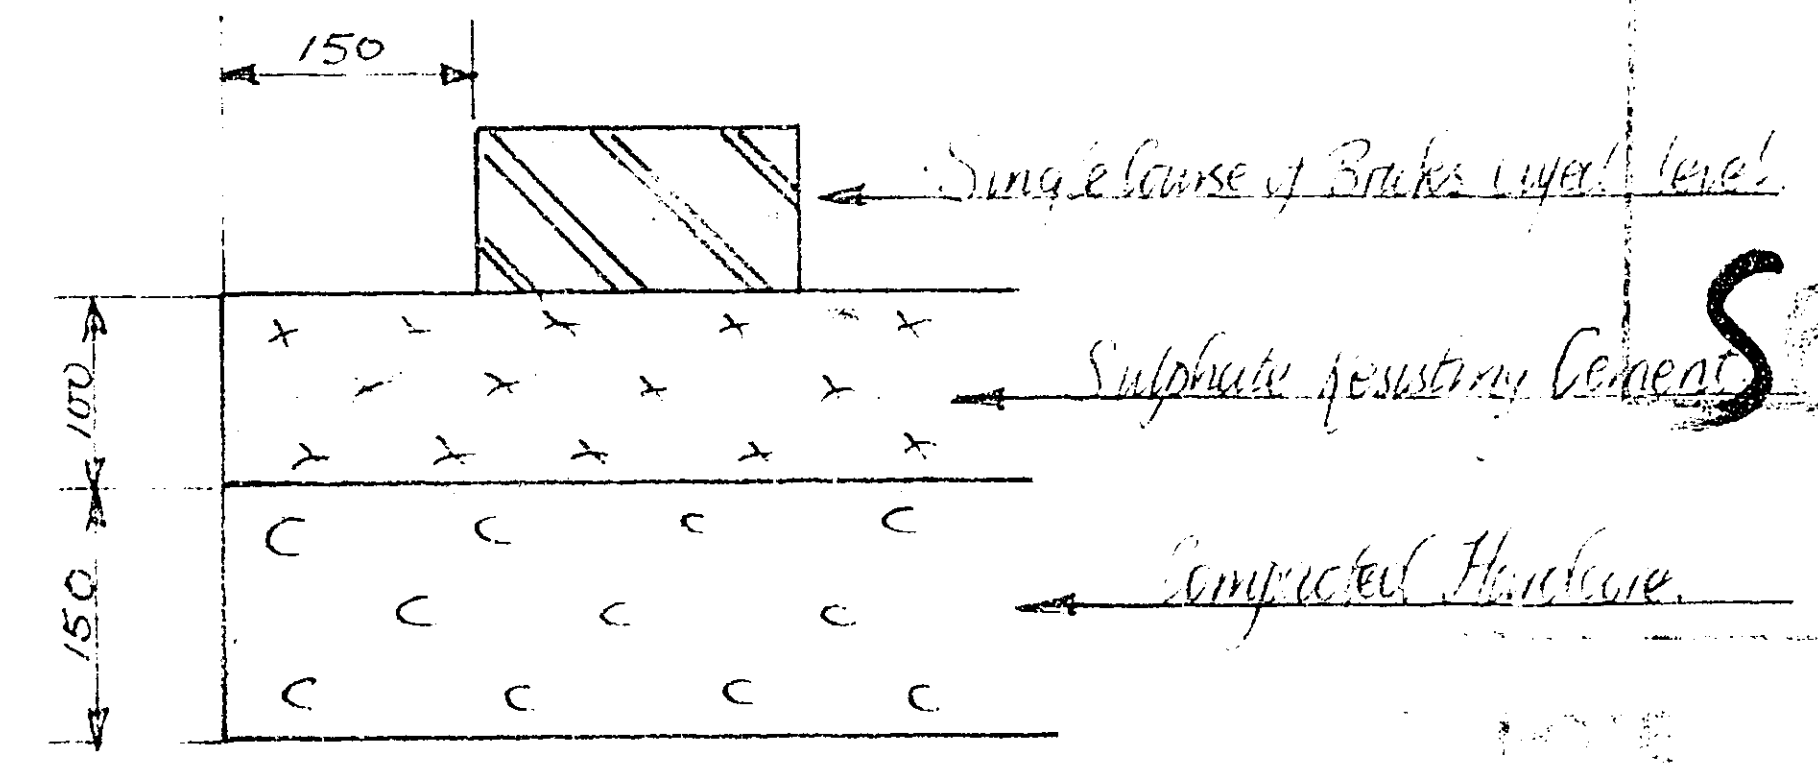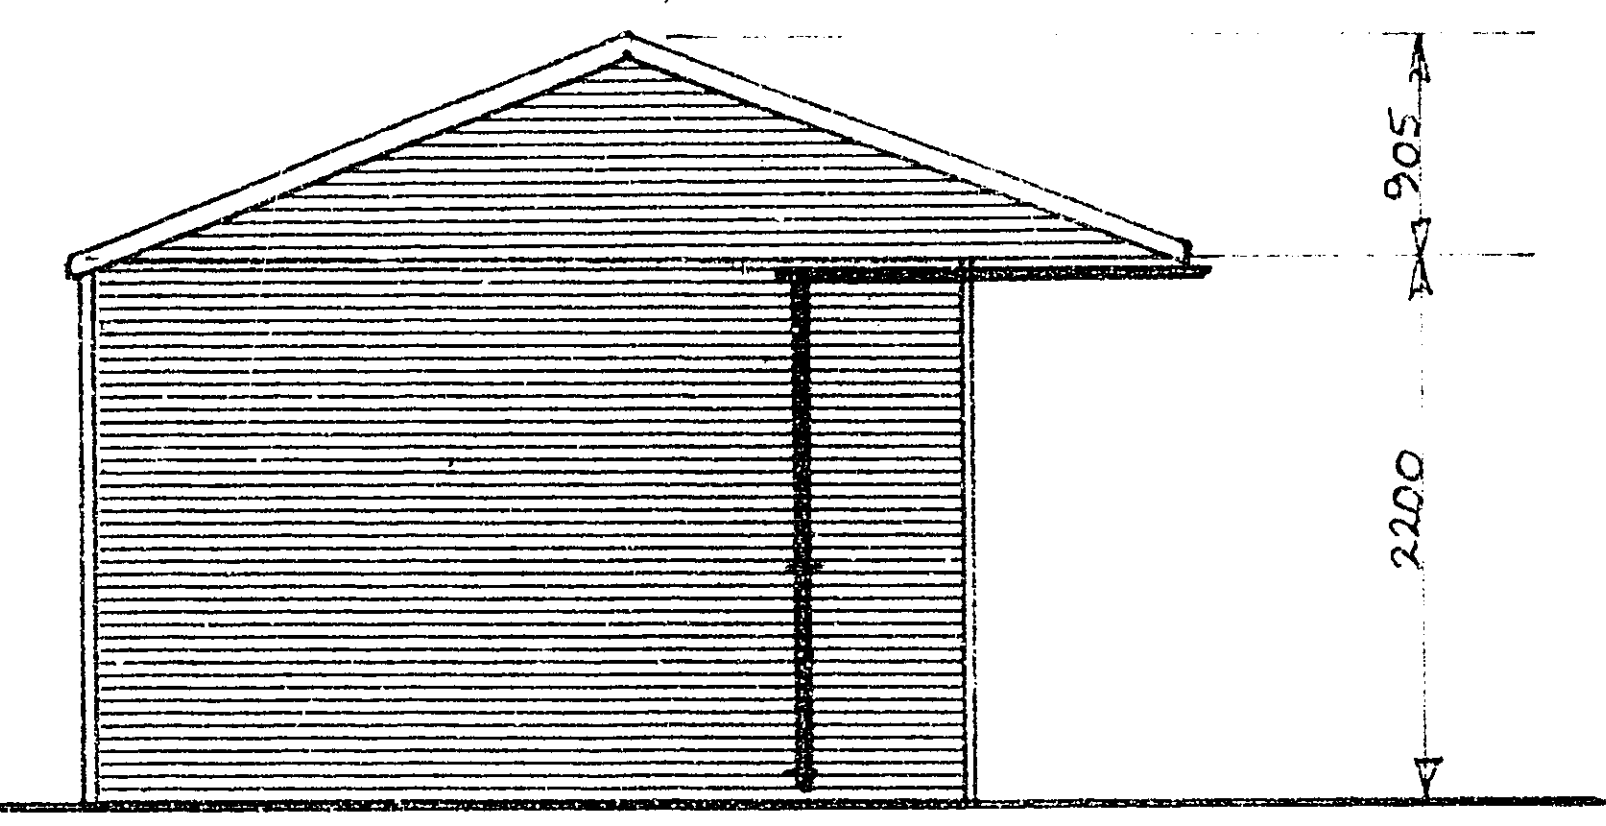

NOTE
 SINGLE BRICKWORK
 LAYED LEVEL
 OUTSIDE EDGE
 OF BRICKWORK
 CENTRELINE OF
 BRICKWORK

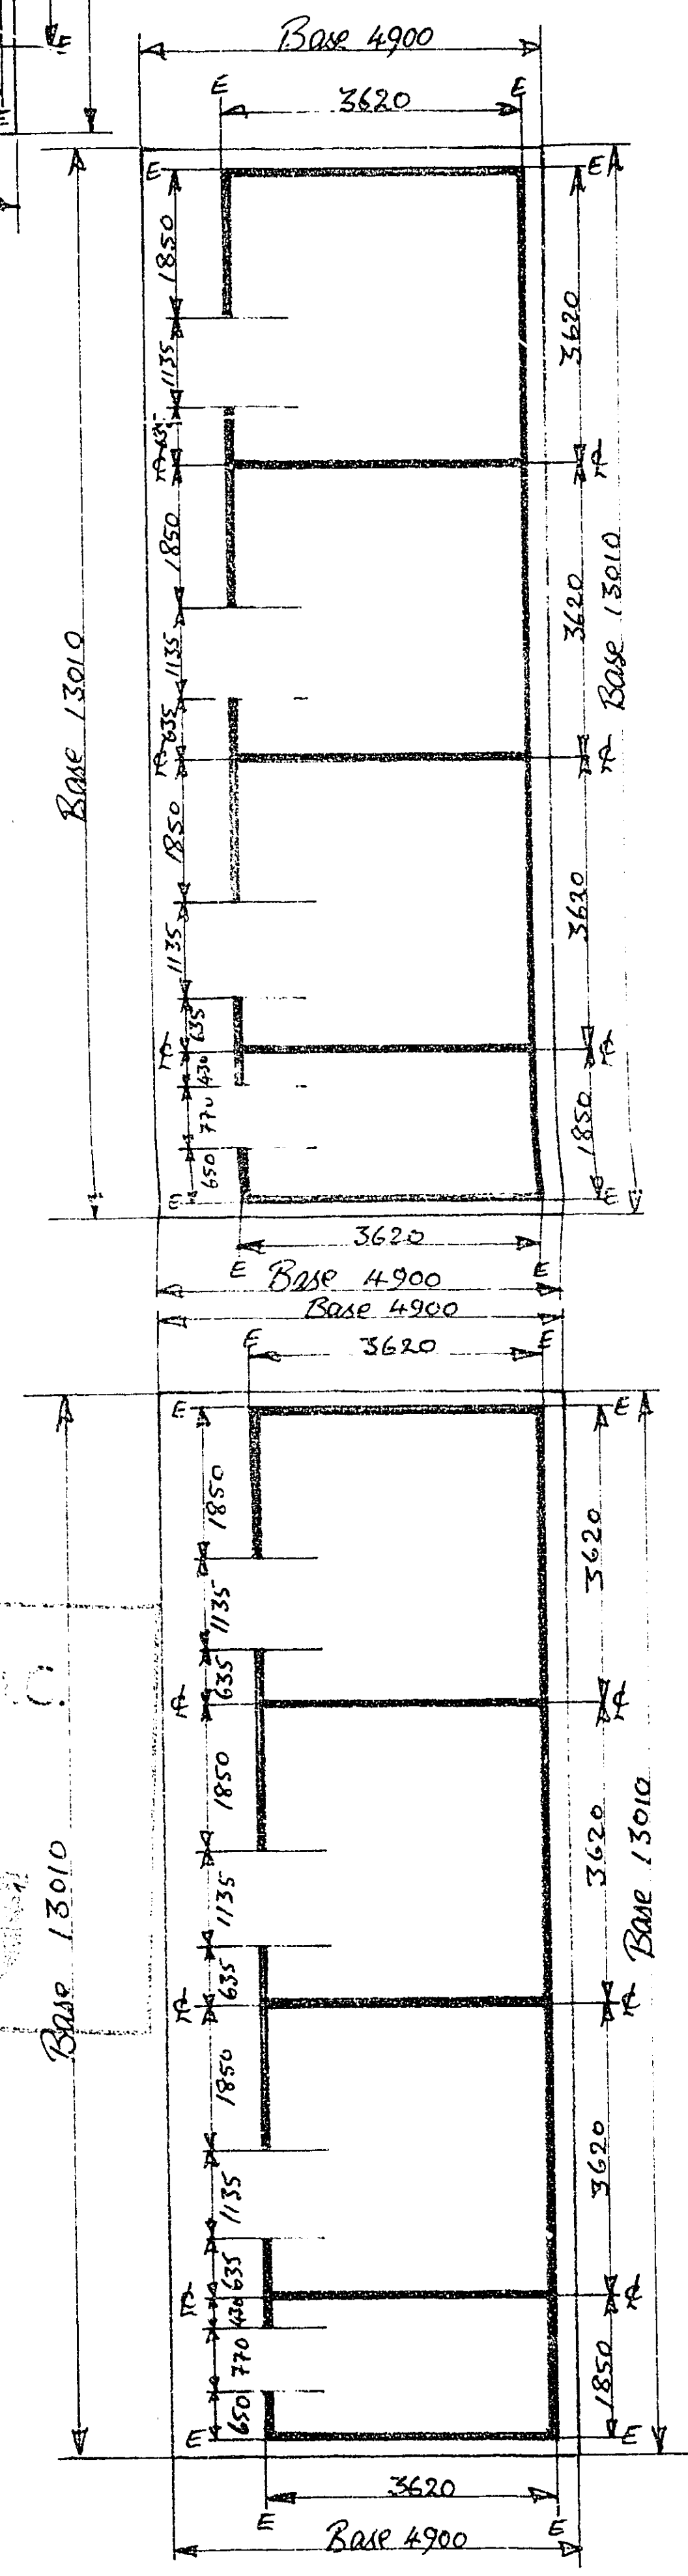

NOTES:
 All dimensions must be checked on site and not scaled from this drawing.

- Specifications
 19x125 Softwood Siplap Fascia
 Treated in yellow Brown Cupressol
 50x75 Softwood Framing
Roof:
 Green Mineral Feltmg or Big 6 corrugated
Guttering
 Brown P.V.C.
Doors:
 22x125 T.G.E.V.
Windows:
 600x600 Sliding Perspex.

A	Date	Revisions

© copyright
BURLEY STABLES
 OLD HOUSE FARM
 EAST WILDLAN
 ALTON, HANTS
 TEL: 0120 846441

Client J. Bennett,
 8 Cedar Close,
 Potters Bar.

Job Title
 4 Blocks of:-
 3(12x12) Horse Boxes
 1(6x12) Tack Room.


Drawing Title
 Elevations and Base Detail
 of Proposed Complex.

Scale Elevations 1:50
 Base Detail 1:100

Date 14/8/89 Drawn by J.H.F.

Drg No. 167 Rev

SHARED RIGHT OF WAY
 BETWEEN BLUE MOON PADDOCK
 AND GEORGE WOOD.

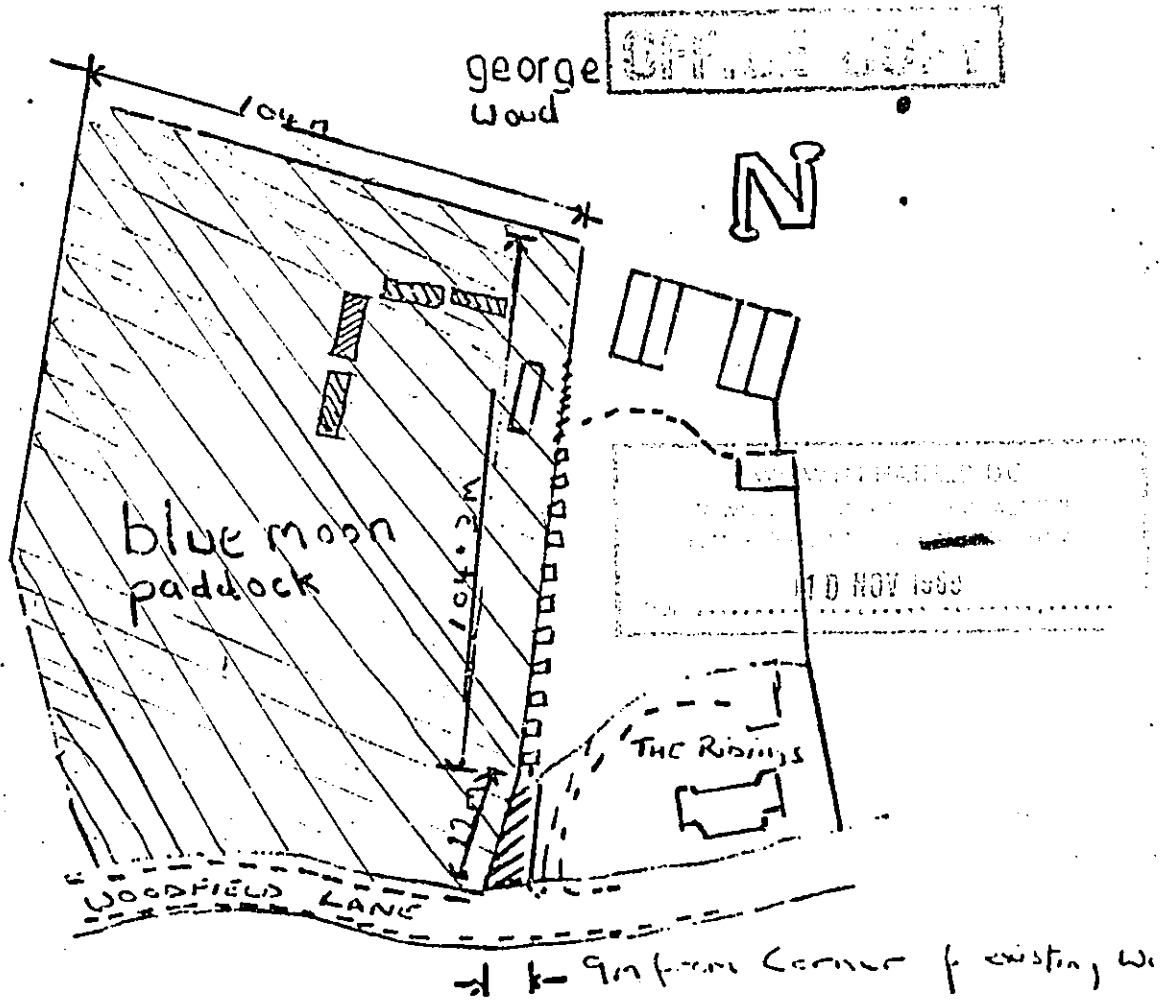

SCALE 1:1250 as map TL 2705
 WELWYN HATFIELD D.C.

21 SEP 1989
 S6/052/89

Sheet 66

RDNANCE SURVEY

HE

TL 2606-2706

