




1. Scale this drawing for Planning Purposes only
 2. Do not scale for working drawings all dimensions shall be checked on site prior to commencing the works and any errors or admissions reported to the Architect
 3. This drawing is the copyright of HFP Architects and must not be used or reproduced without their permission

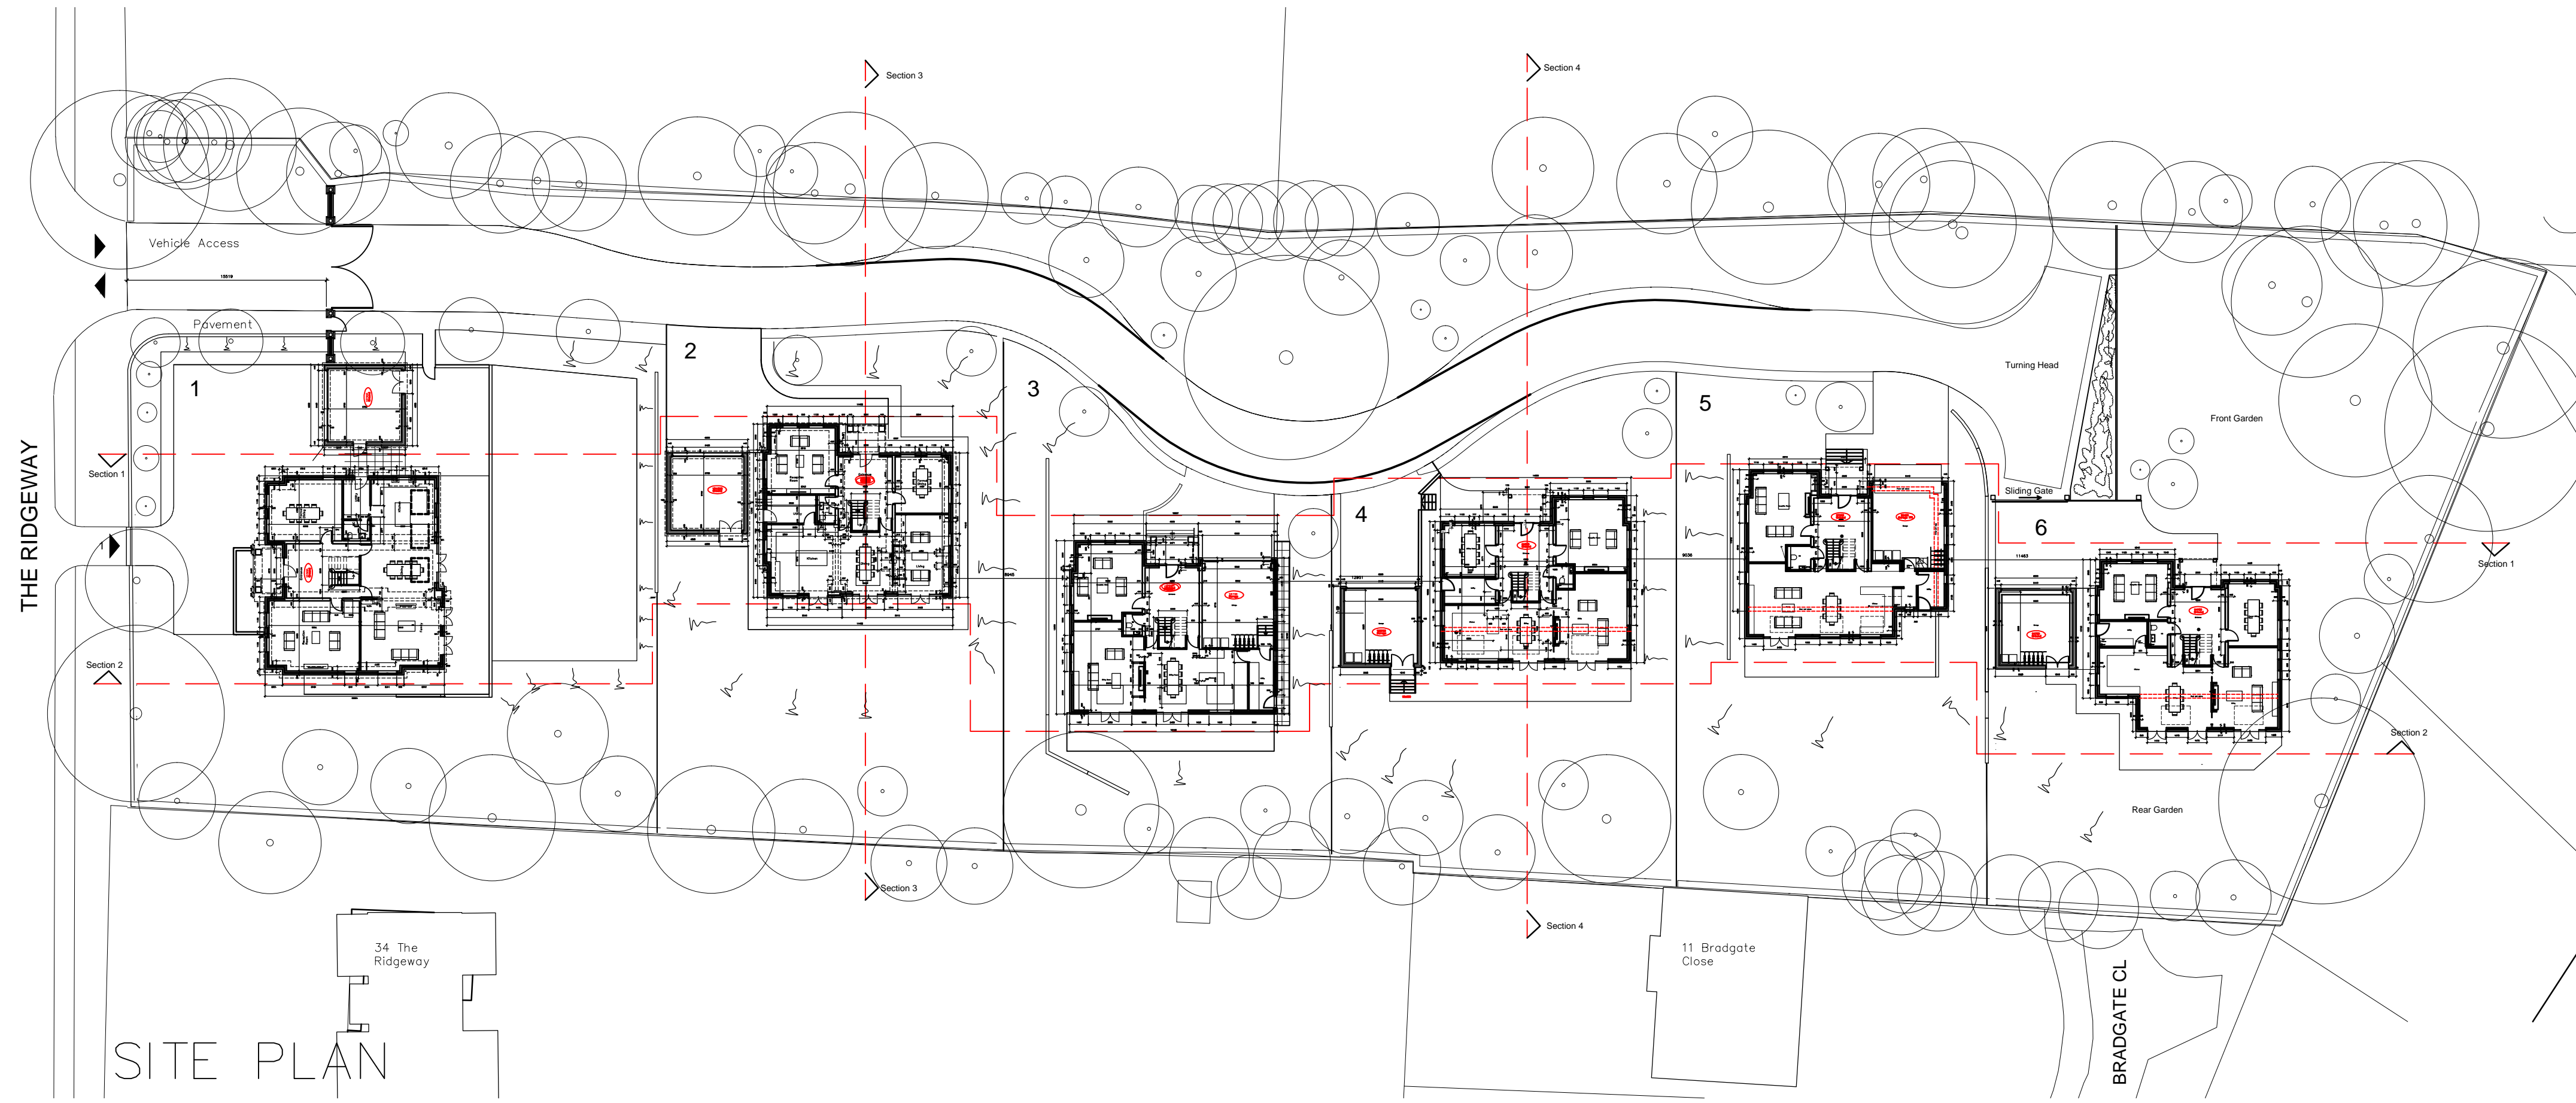

Ground Floor
Proposed Site Plan

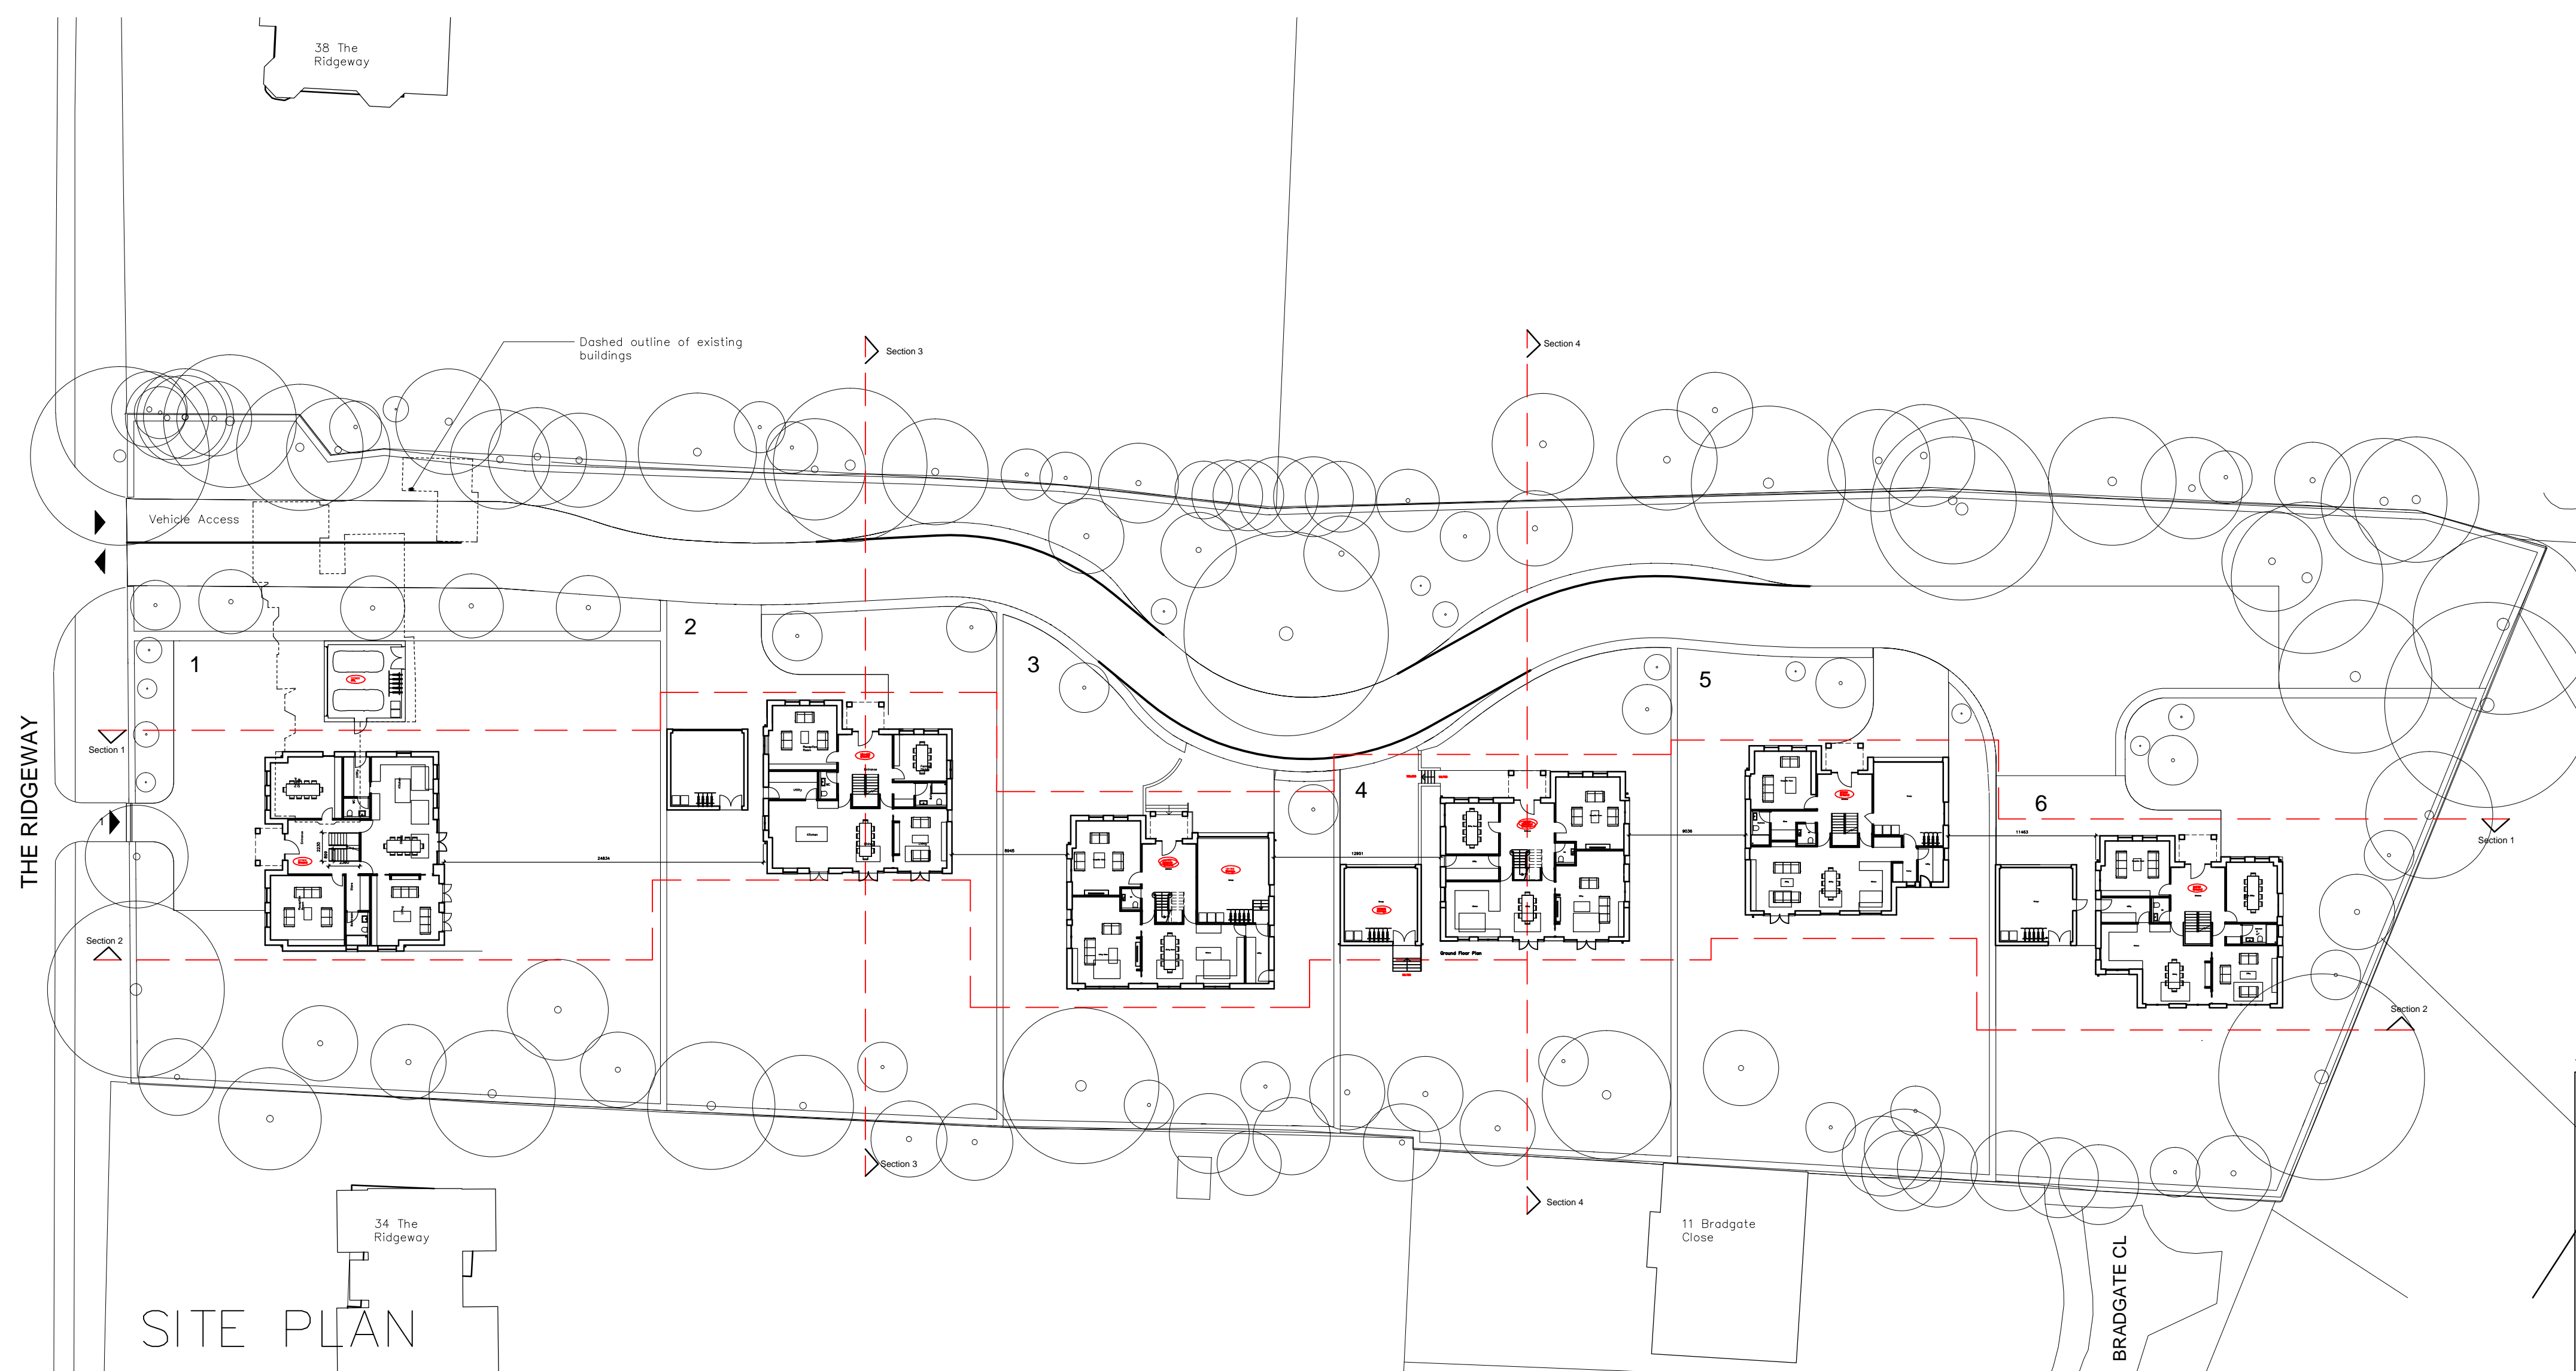

Ground Floor Site Plan
Current S73 Approval
(PD100B)

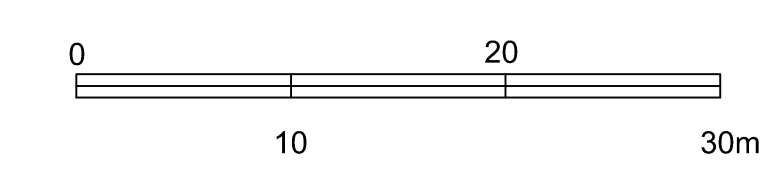

	Client	CAVENDO HOMES					
	Job Title	CUFFLEY	Date	08.22	Scale	NTS	
Chandos House Back Street Wendover Bucks HP22 6EB tel: 01296 625995 fax: 01296 622617 e-mail: info@hfparchitects.co.uk	Drawing Title	COMPARISON SITE PLANS		Job no	3356		
				Drawing No	PD402	Rev.	B