




Notes:
 THIS DRAWING IS TO BE READ IN CONJUNCTION WITH ALL OTHER RELEVANT DRAWINGS, DETAILS, SCHEDULES AND SPECIFICATIONS. DO NOT SCALE FROM THIS DRAWING. ALL DIMENSIONS TO BE CHECKED ON SITE PRIOR TO STARTING OF WORKS.

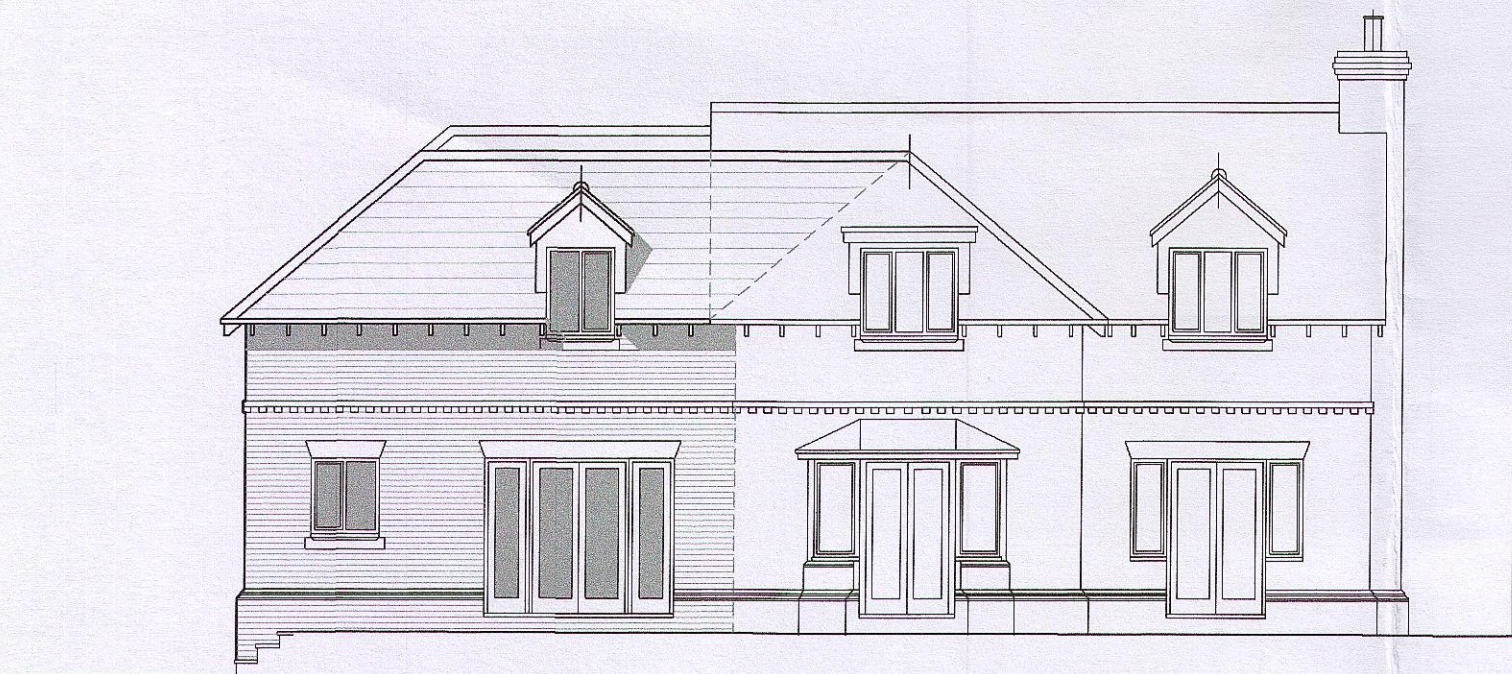


Rear Elevation

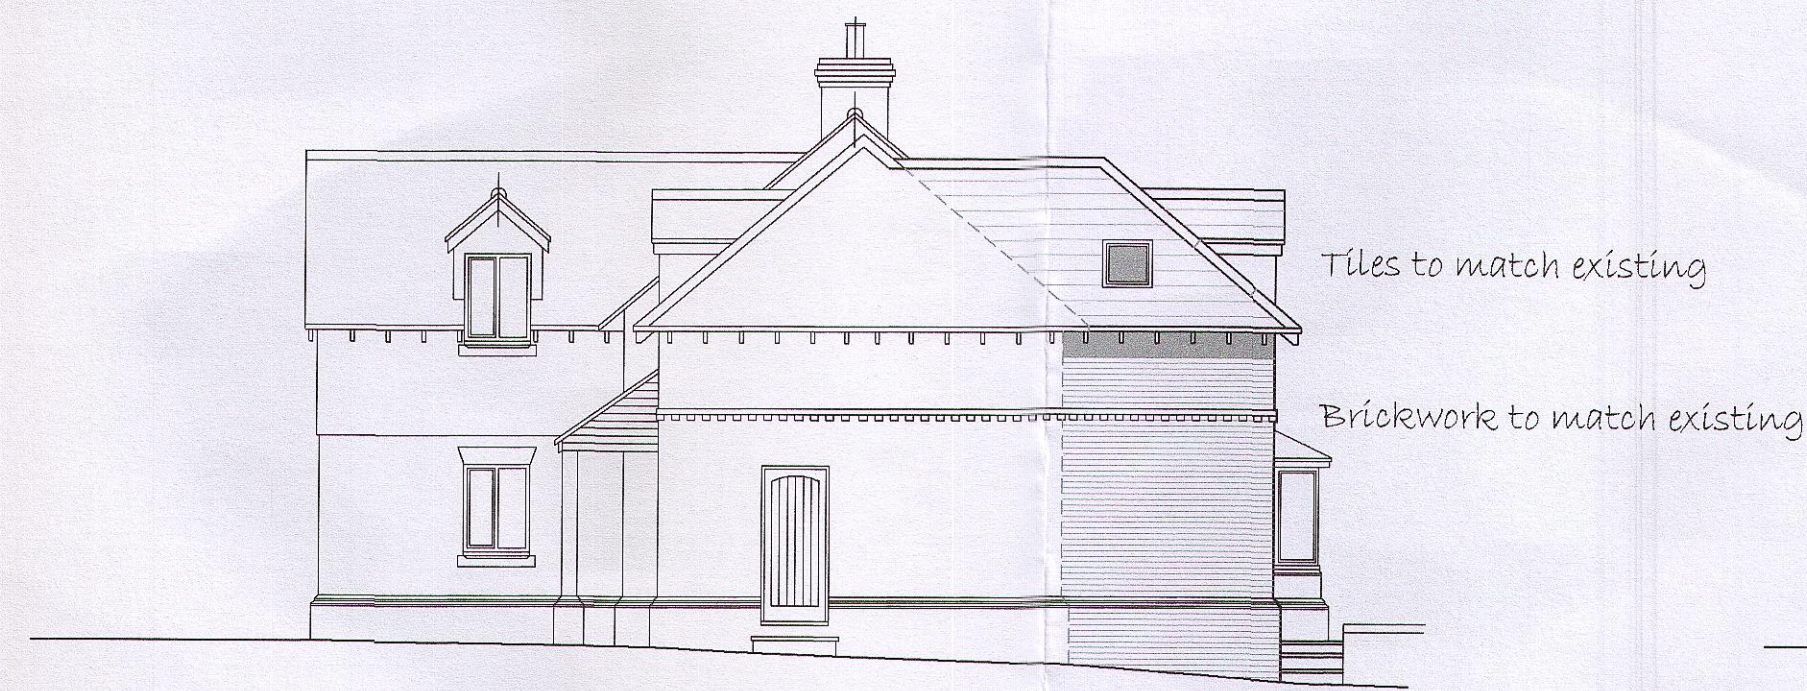


Side Elevation

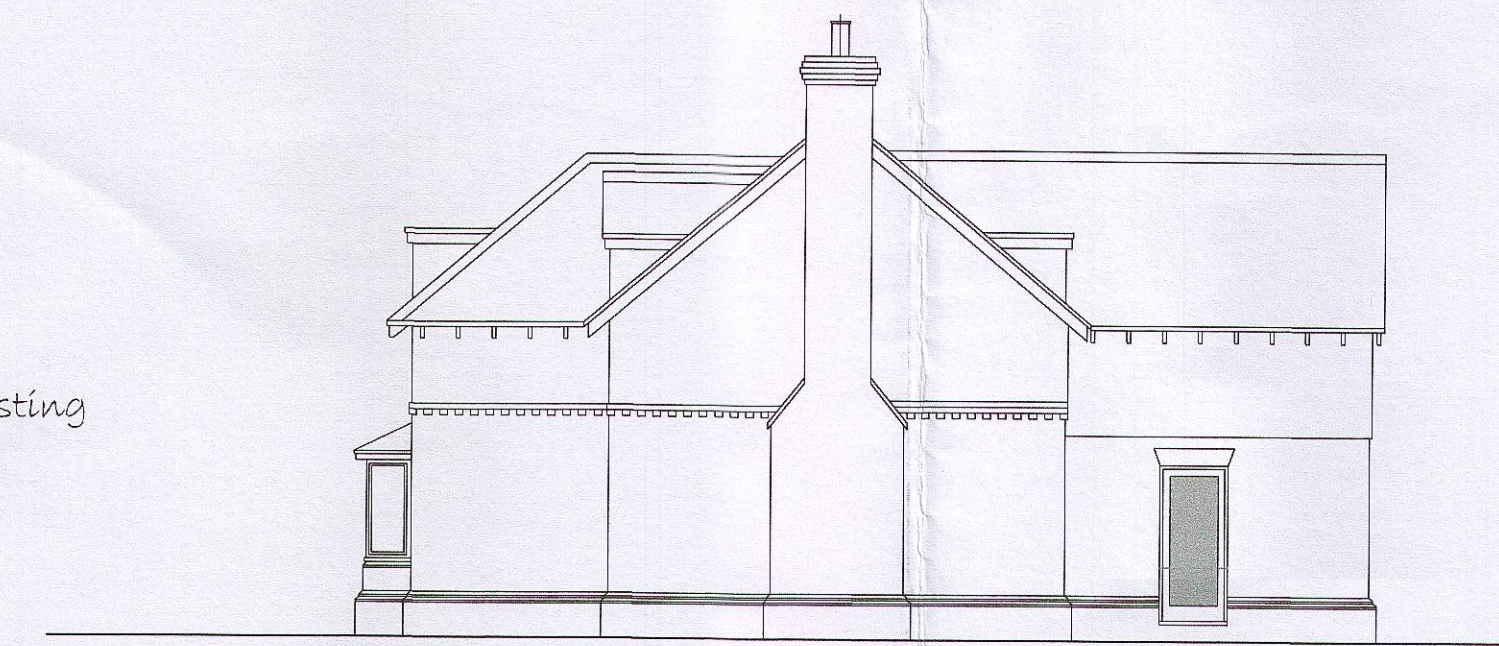


Flank Elevation

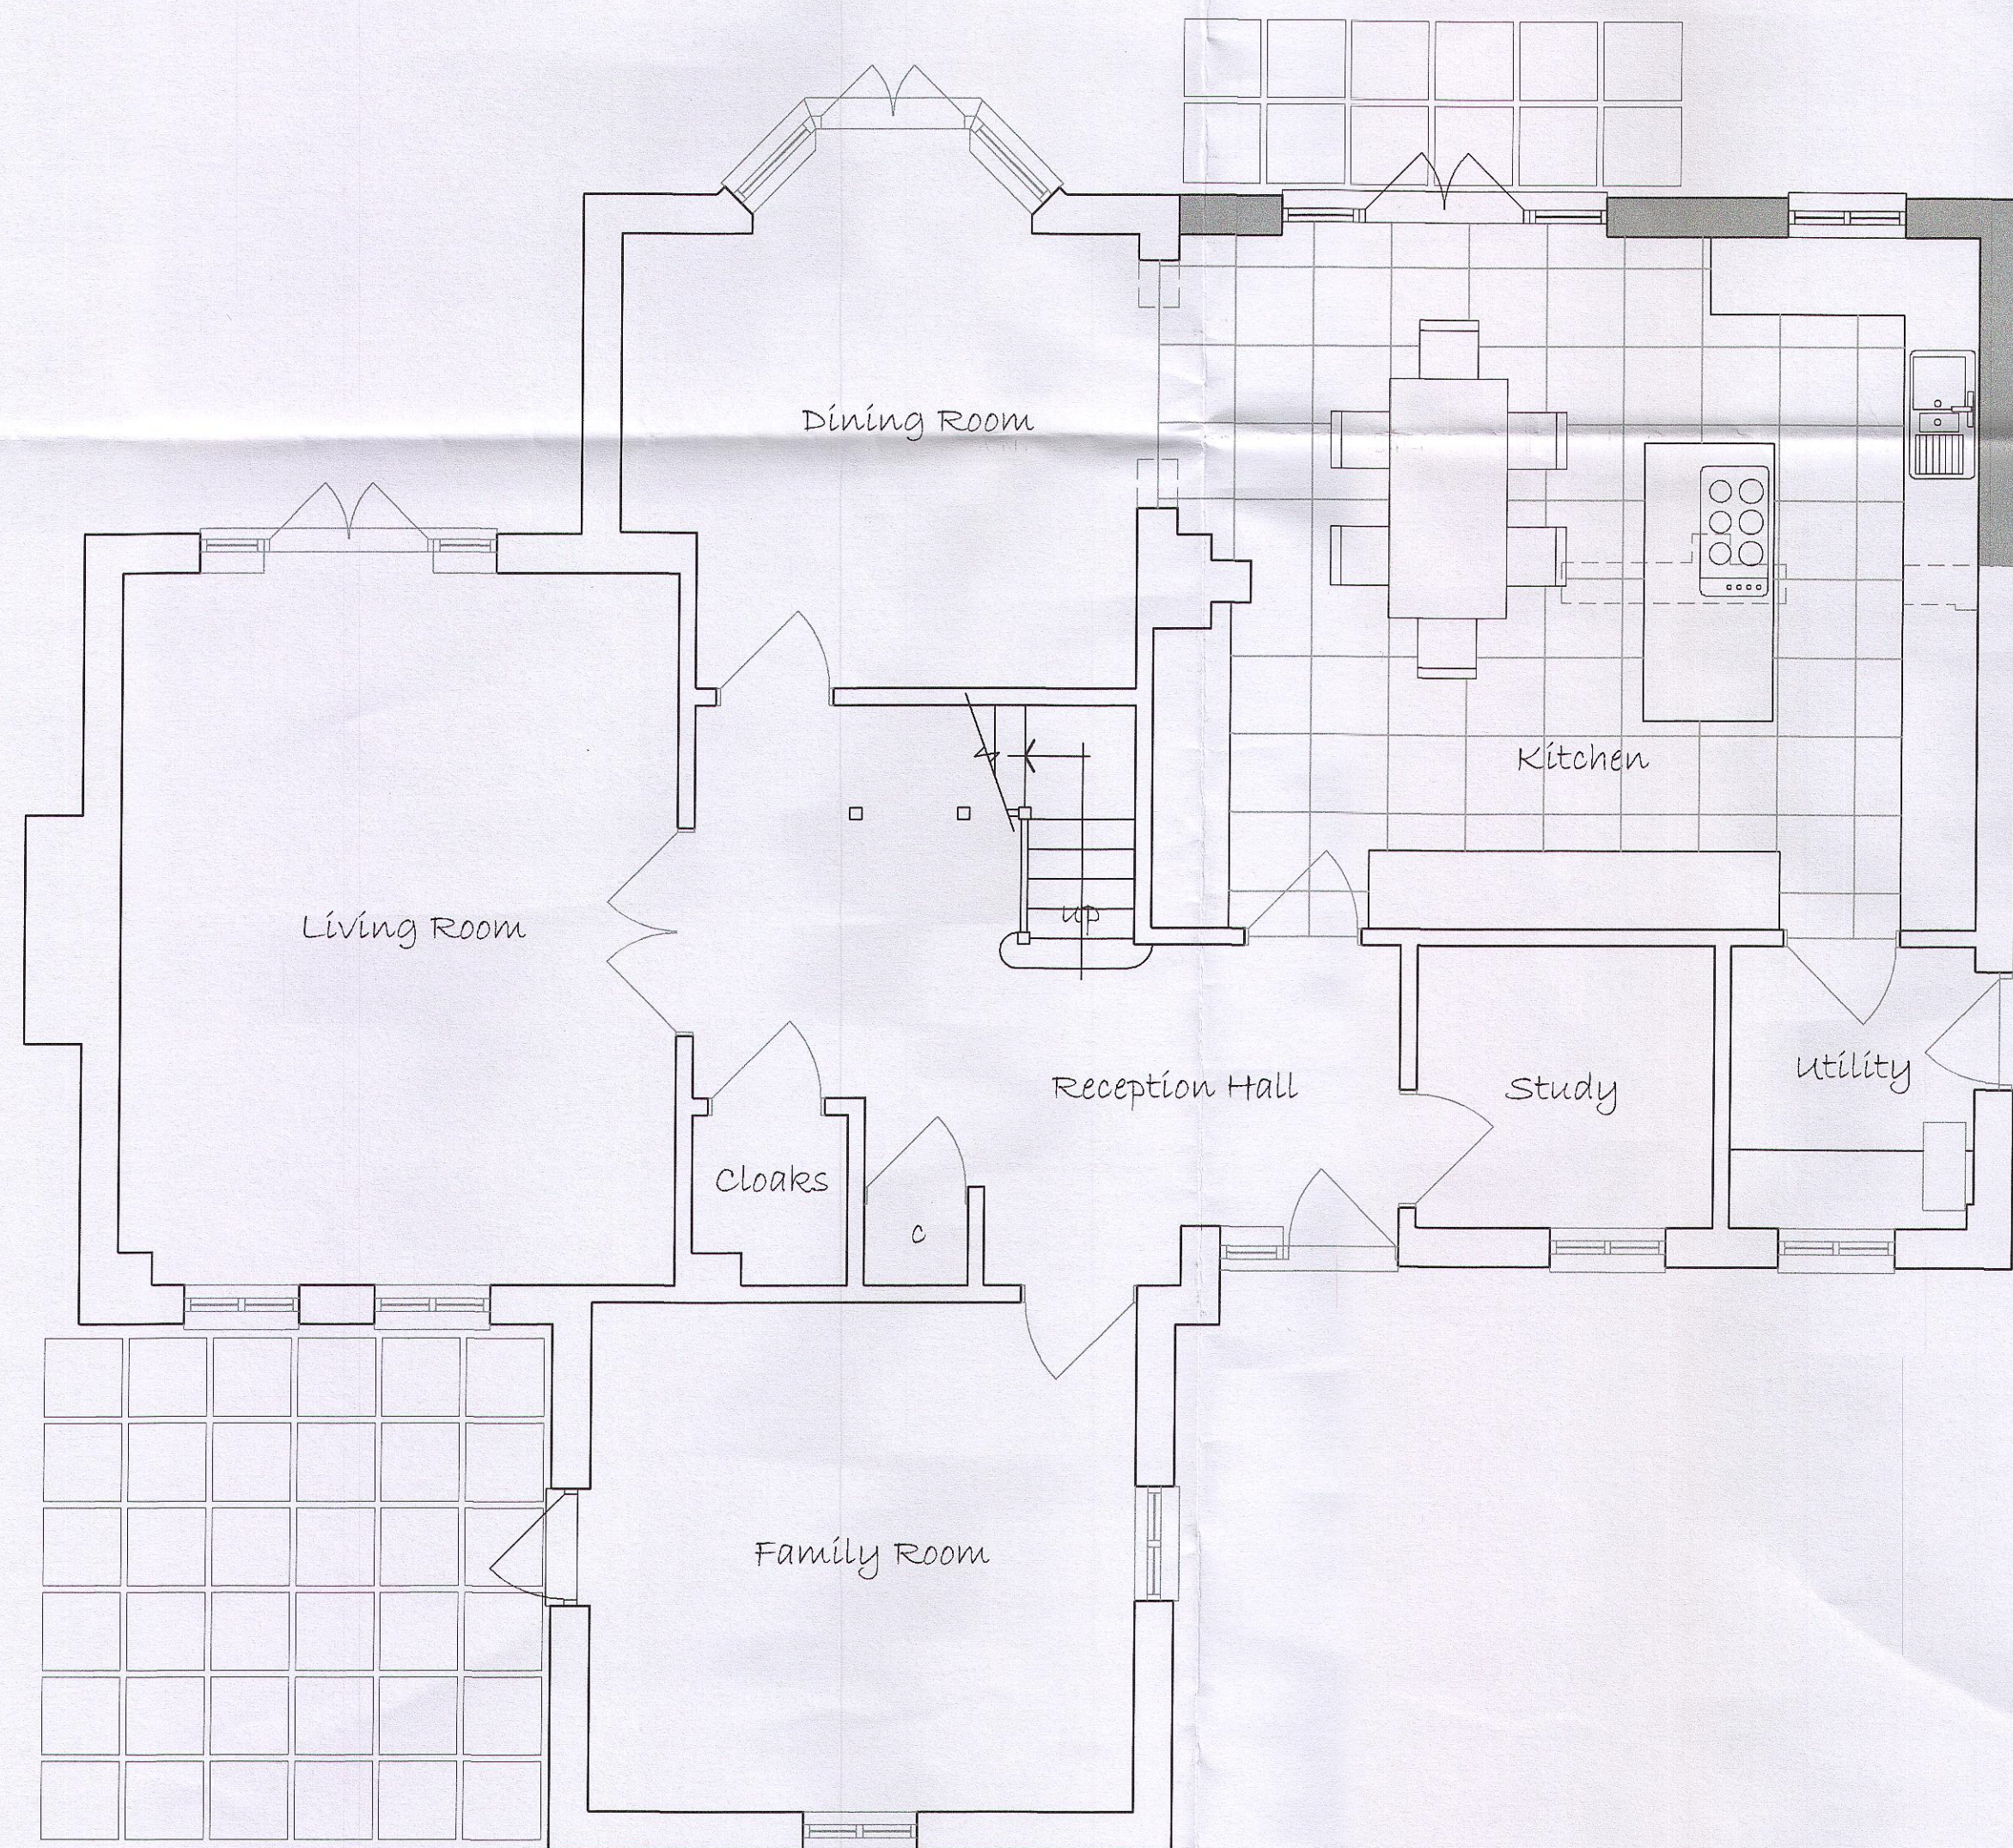


Ground Floor Plan

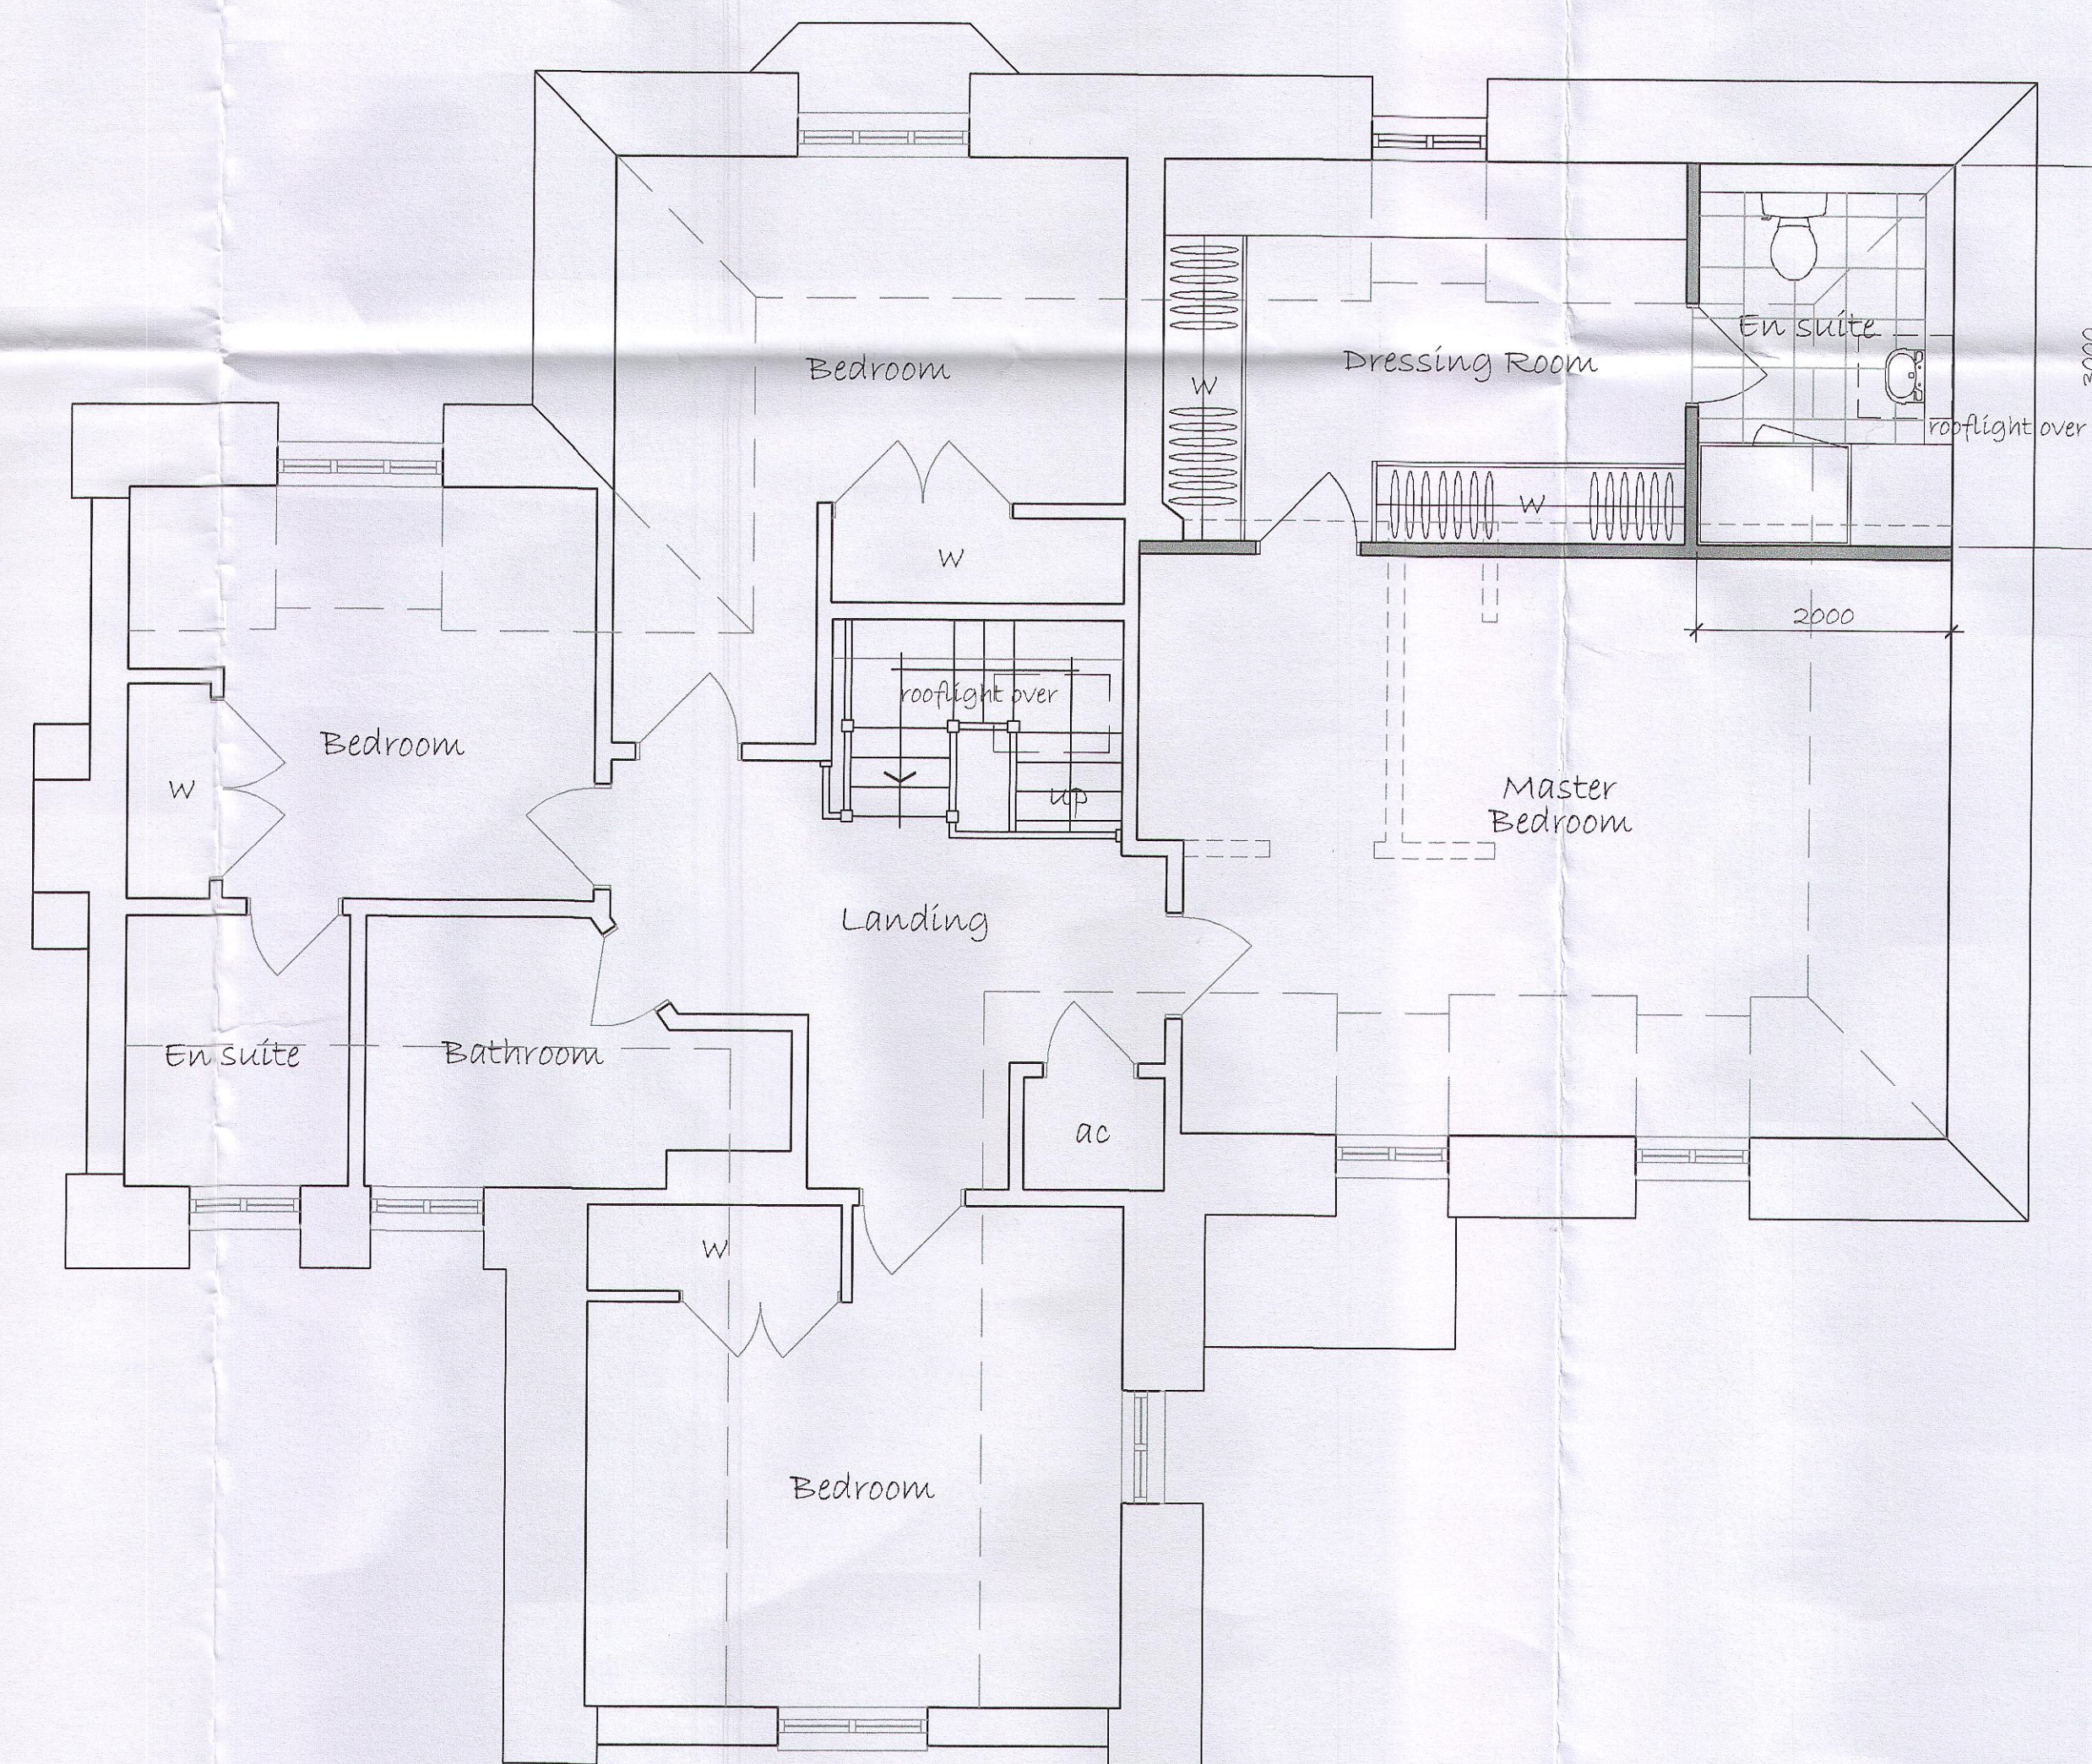

First Floor Plan

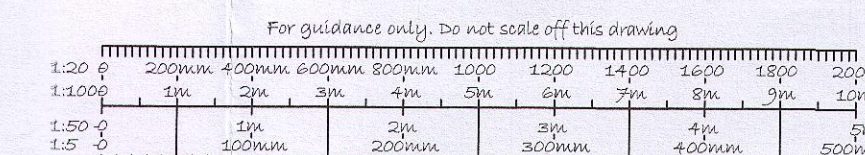

May 2016	Client amendments	A
	Description	Rev
 Three Square Design Ltd Architectural Designers		
6 The Meadows Dunmow Road Little Canfield, Essex. CM6 1TA Tel: 01279 870767 Email: andrew@three.squaredesign@gmail.com		

Project: 6a Hill Rise
 Cuffley
 EN6 4EE

Drawing: Proposal

Date: April 2016

Scale: 1:50 & 1:100 @ A1

Drawn at: 308 / P / 002A