



**Basement**

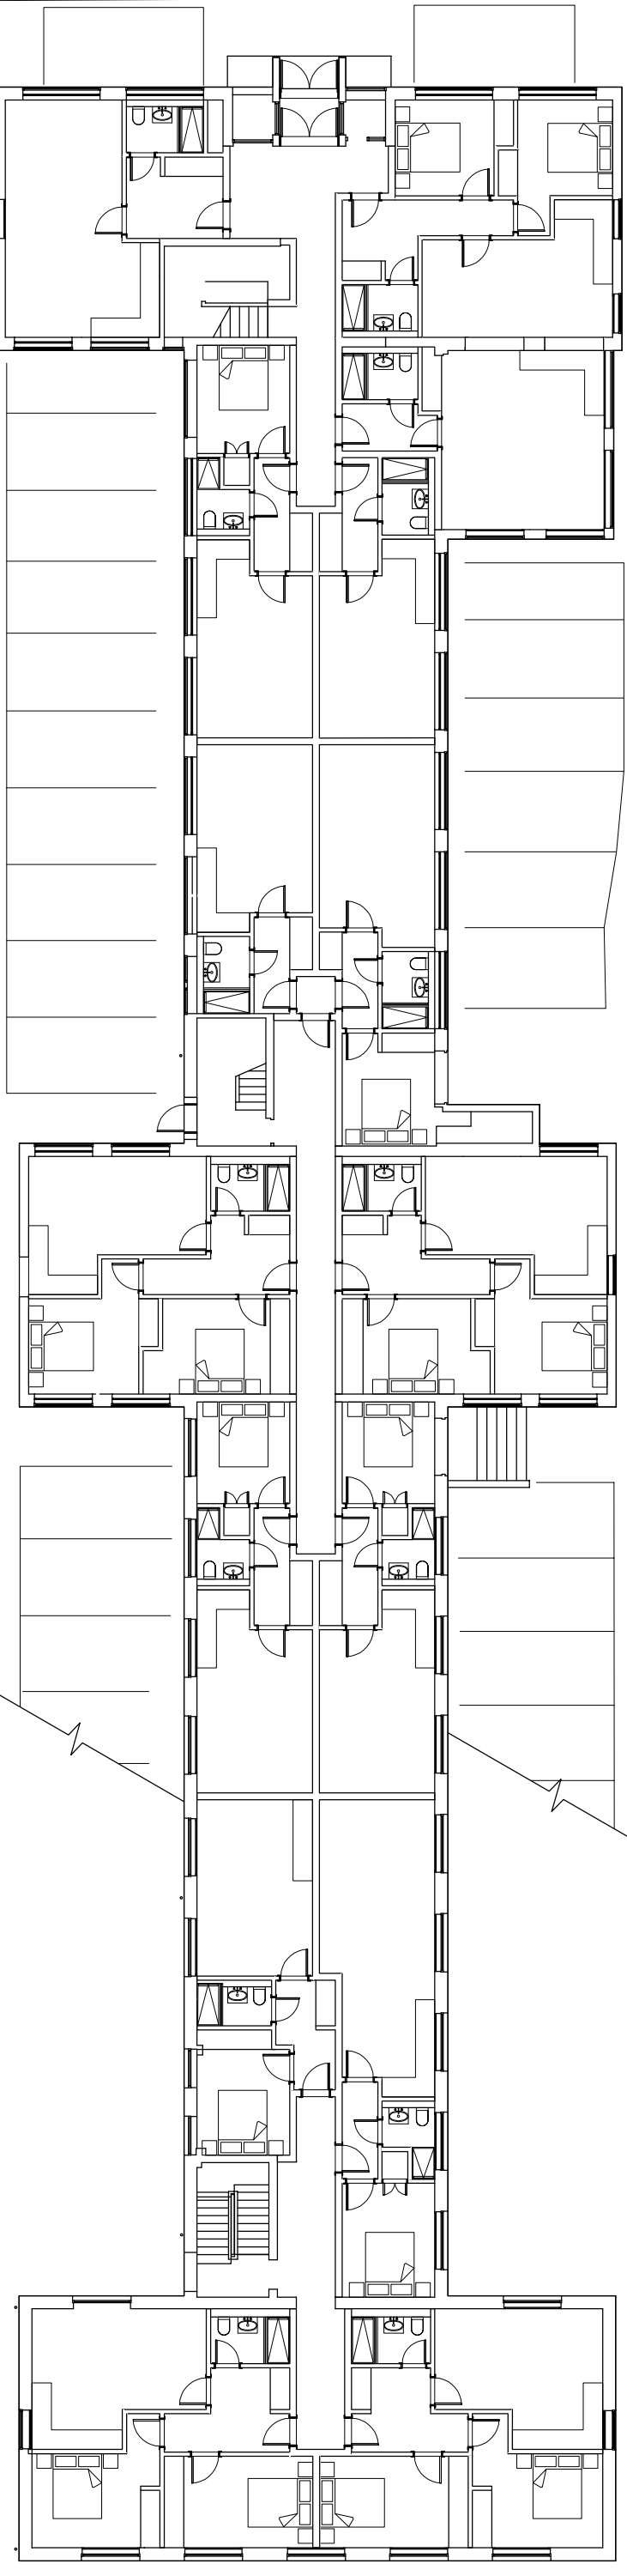

**Ground Floor**

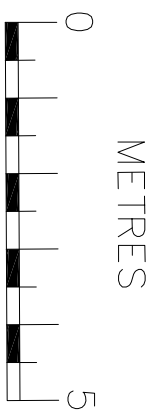

Project:		Drawing type:	
Everest House, Sopers Road, Cuffley.		PROPOSED Floor Plans	
Notes:	Date:	Scale:	Rev.
The contractors are to check all the dimensions, levels, drain runs and general condition of the site before works commence a. Immediately of any error omissions or discrepancies.	Jul' 18	1:200 @ A3	
All works are to be carried out in accordance with current Building Regulations, English Standard Code of practice and Local Authority Requirements. Do not scale of from this drawing.	Dwg. No.	Drawn by.	
	EH.10.PR.FP.	B.W	