


PLANNING


BRICK

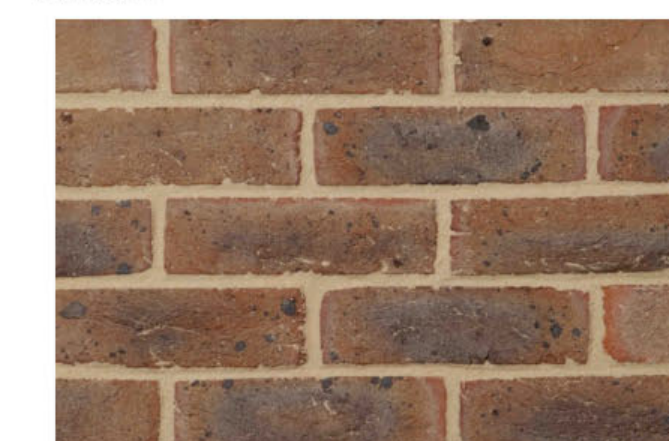


MICHELMERSH FRESHFIELD LANE
HANDMADE TO MAIN WALLS




MICHELMERSH CHARNWOOD
HENLEY RED
WINDOW SURROUNDS AND QUOINS

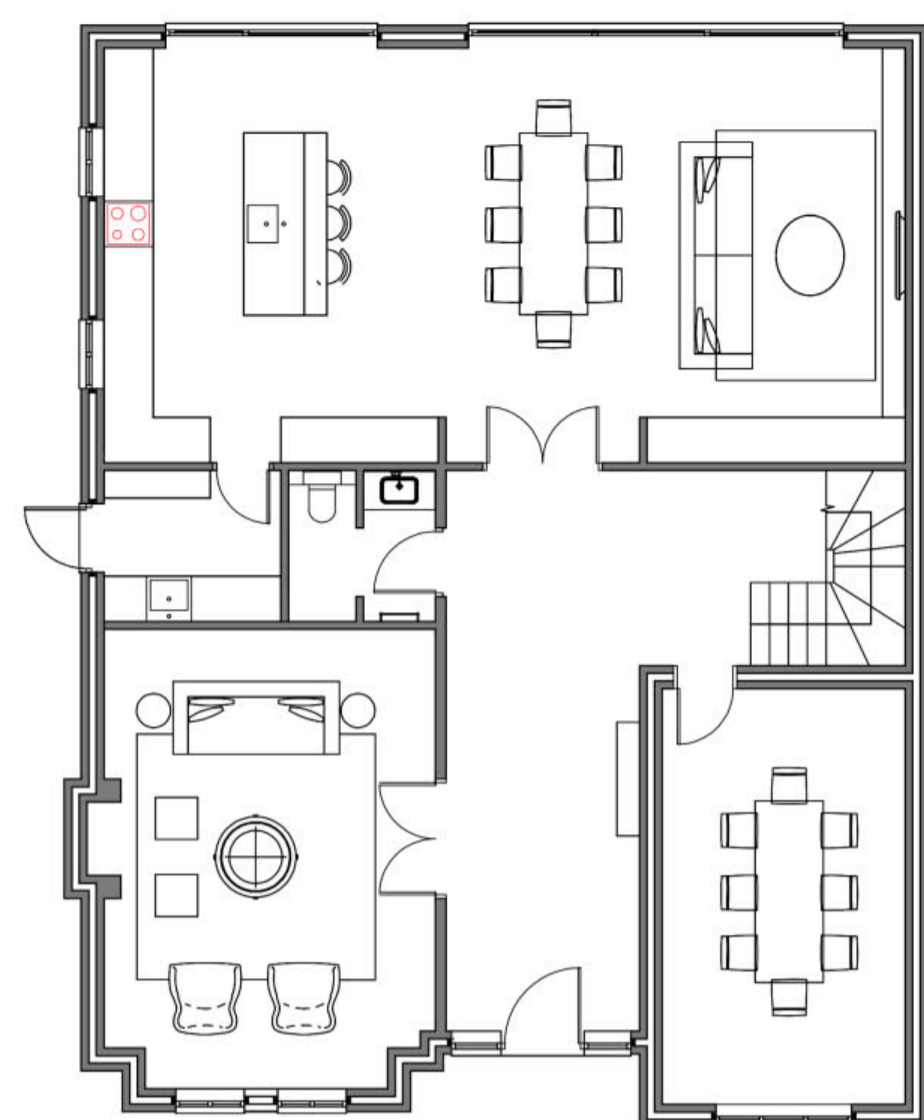


GROUND FLOOR 145M2

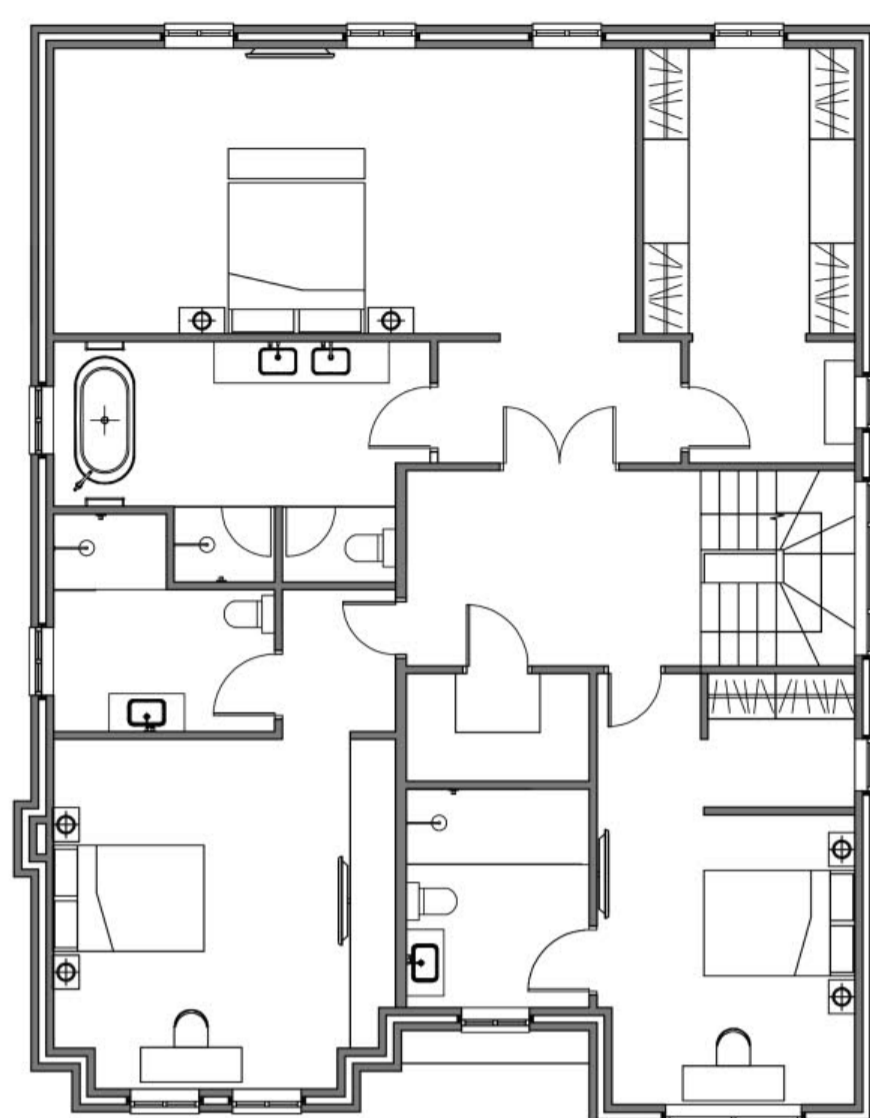

FIRST FLOOR 143M2

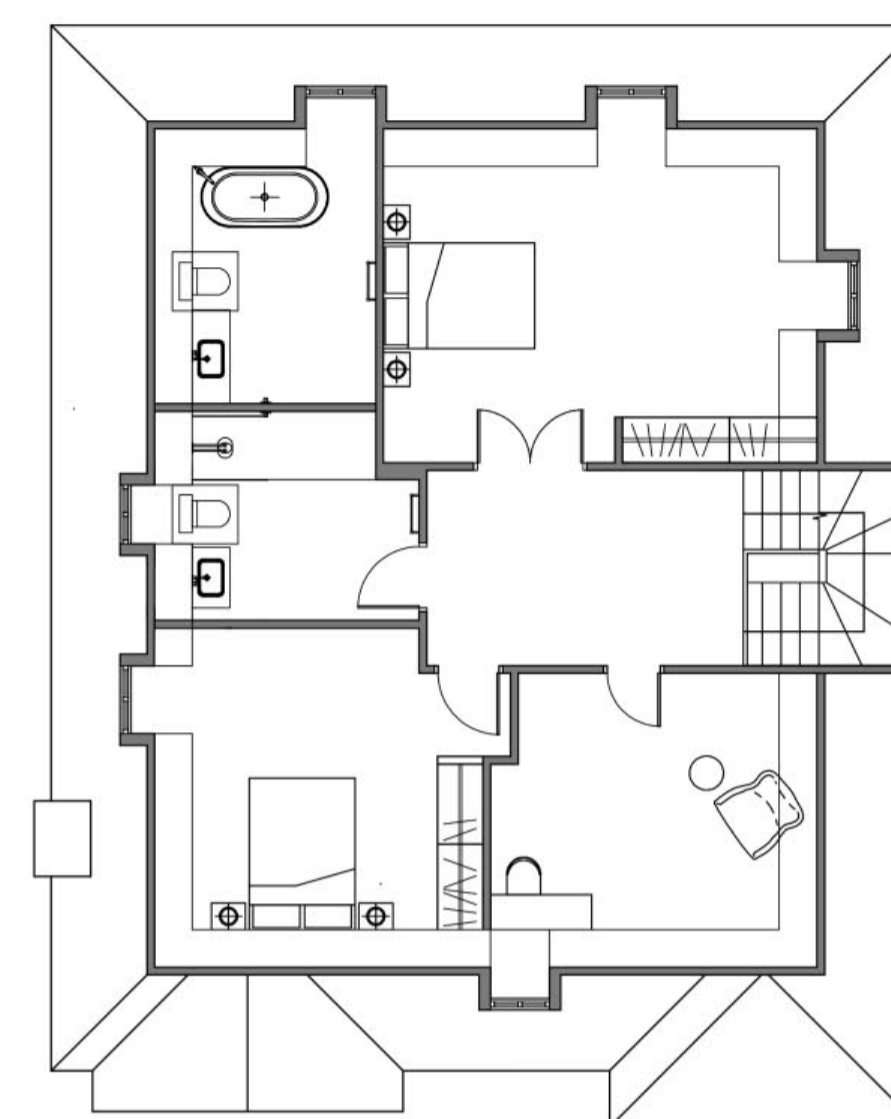

SECOND FLOOR 101M2

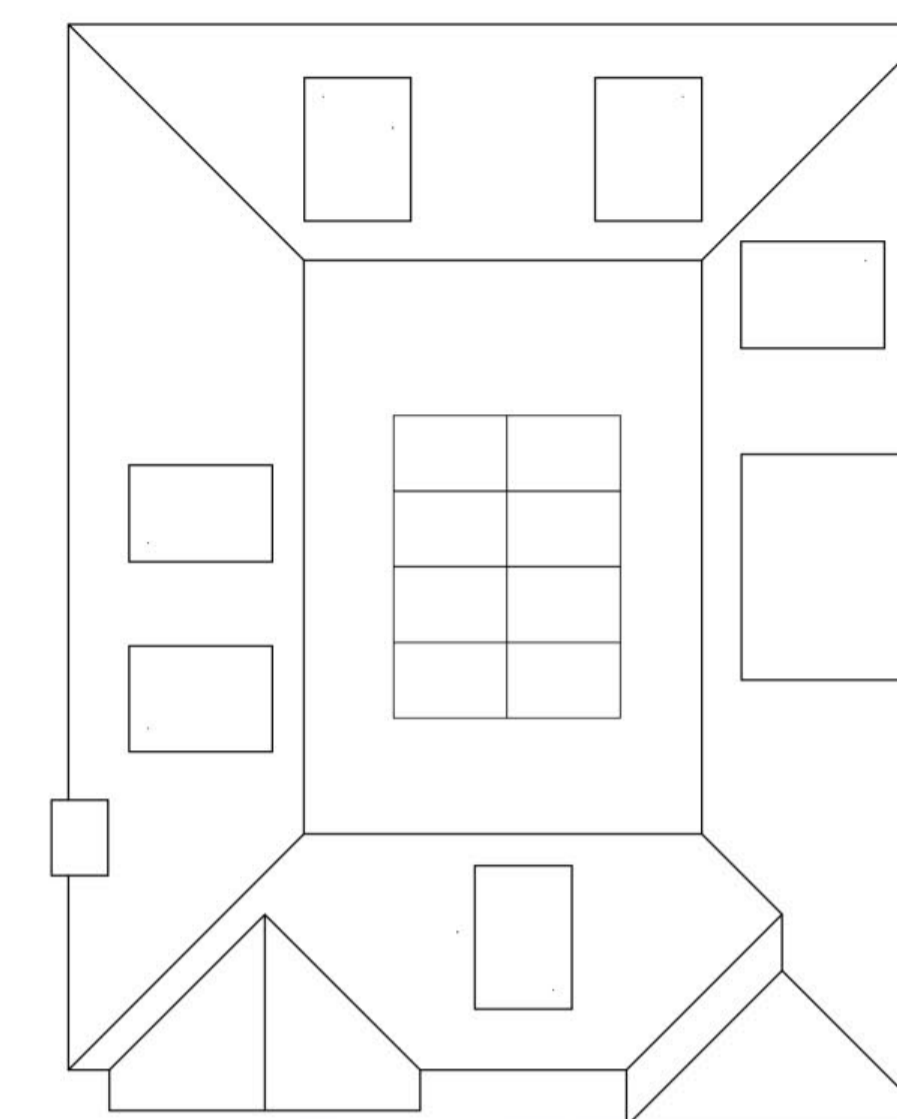

ROOF PLAN



FRONT ELEVATION



REAR ELEVATION




SIDE ELEVATION



SIDE ELEVATION

GIFA- 389M2

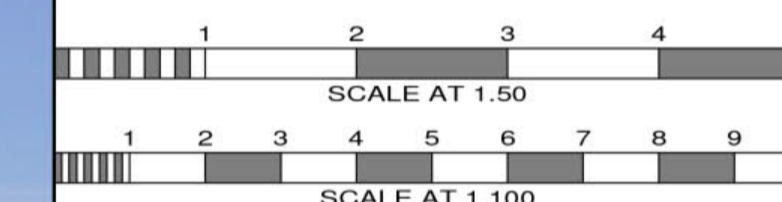

| No. | Date | By | Contents |
|-----------|------|----|----------|
| Revisions | | | |

Site Address
101 BROOKMANS AVE
BROOKMANS PARK
AL9 7QG


Job Title
DEMOLITION OF EXG
HOUSE AND
ERECTION OF 6 HOUSES

Drawing Title
HOUSE 3 PLANS AND ELEVATIONS


Scale 1:100 Date 08/19 Drawn By SB

Alan Cox
associates
Architectural & Planning Consultants
TEL: 020 - 8440 - 7777
FAX: 020 - 8364 - 9556

Org.No. 485018-19 Rev.

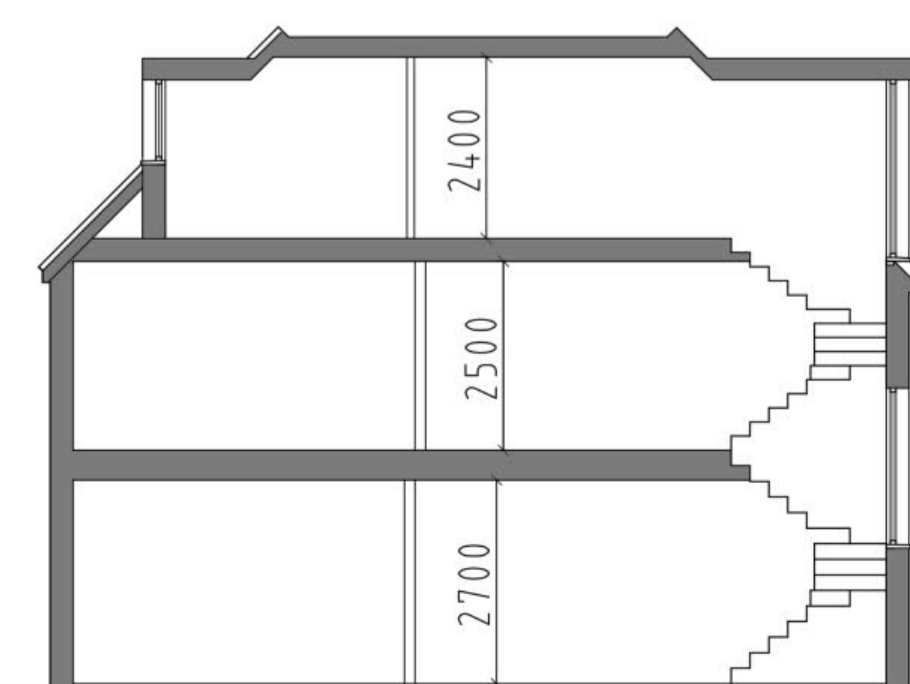

SHORT SECTION

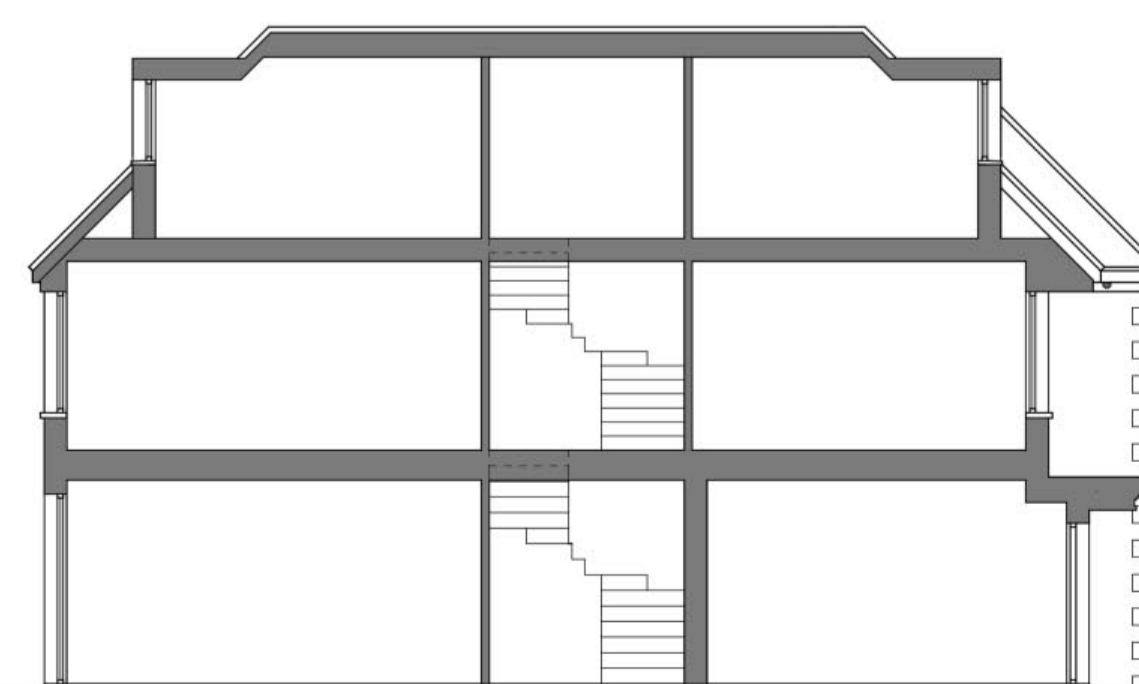

LONG SECTION