




GROUND FLOOR PLAN 142M2

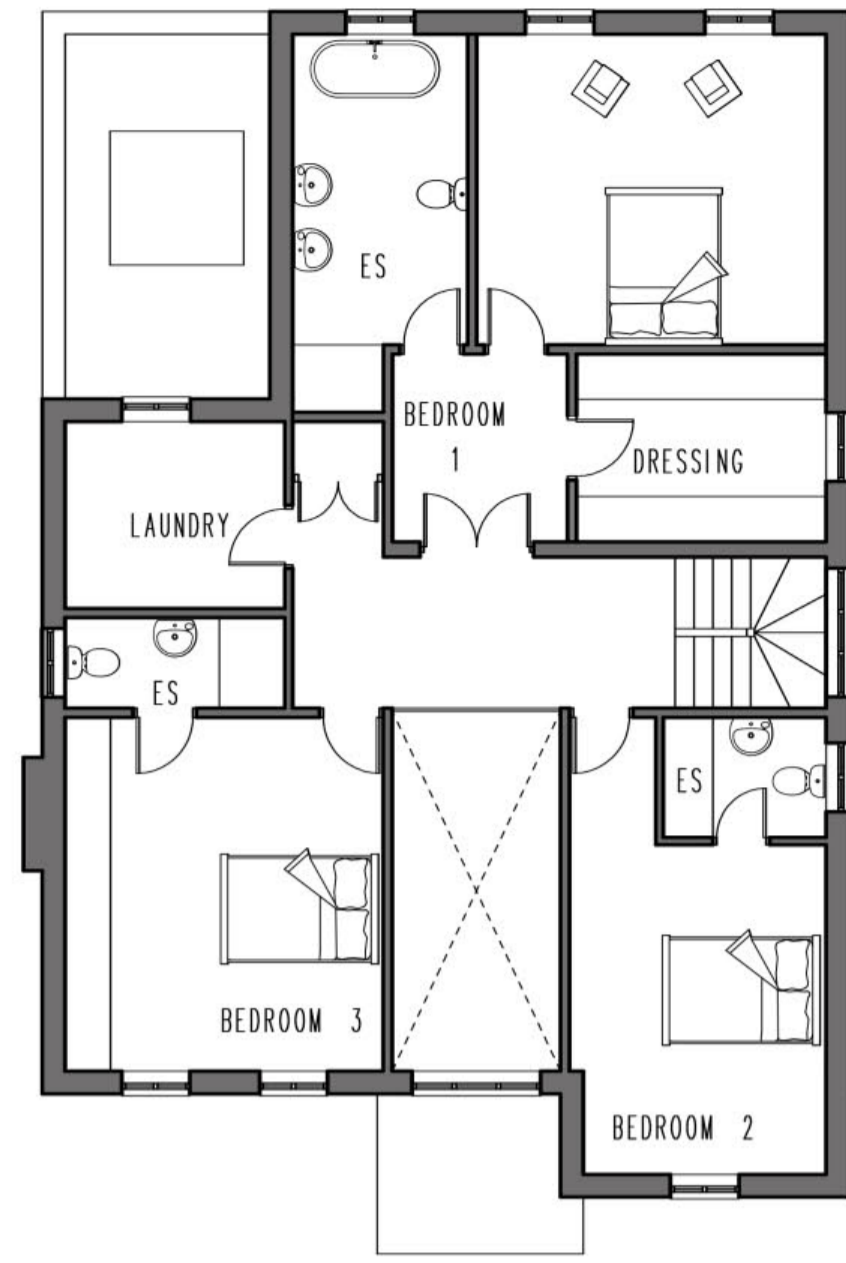

FIRST FLOOR PLAN 117M2
(EXC VOID)

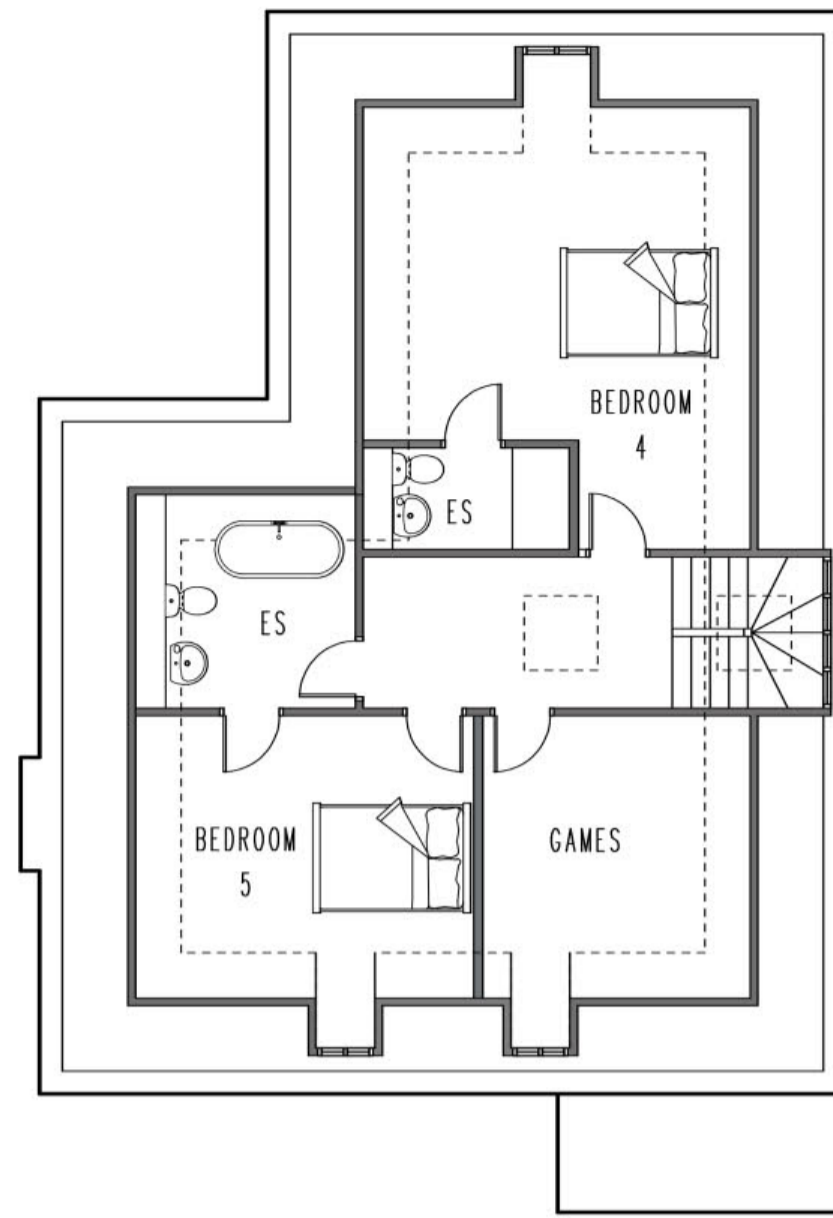

SECOND FLOOR PLAN 60M2
@ 1.5M HIGH

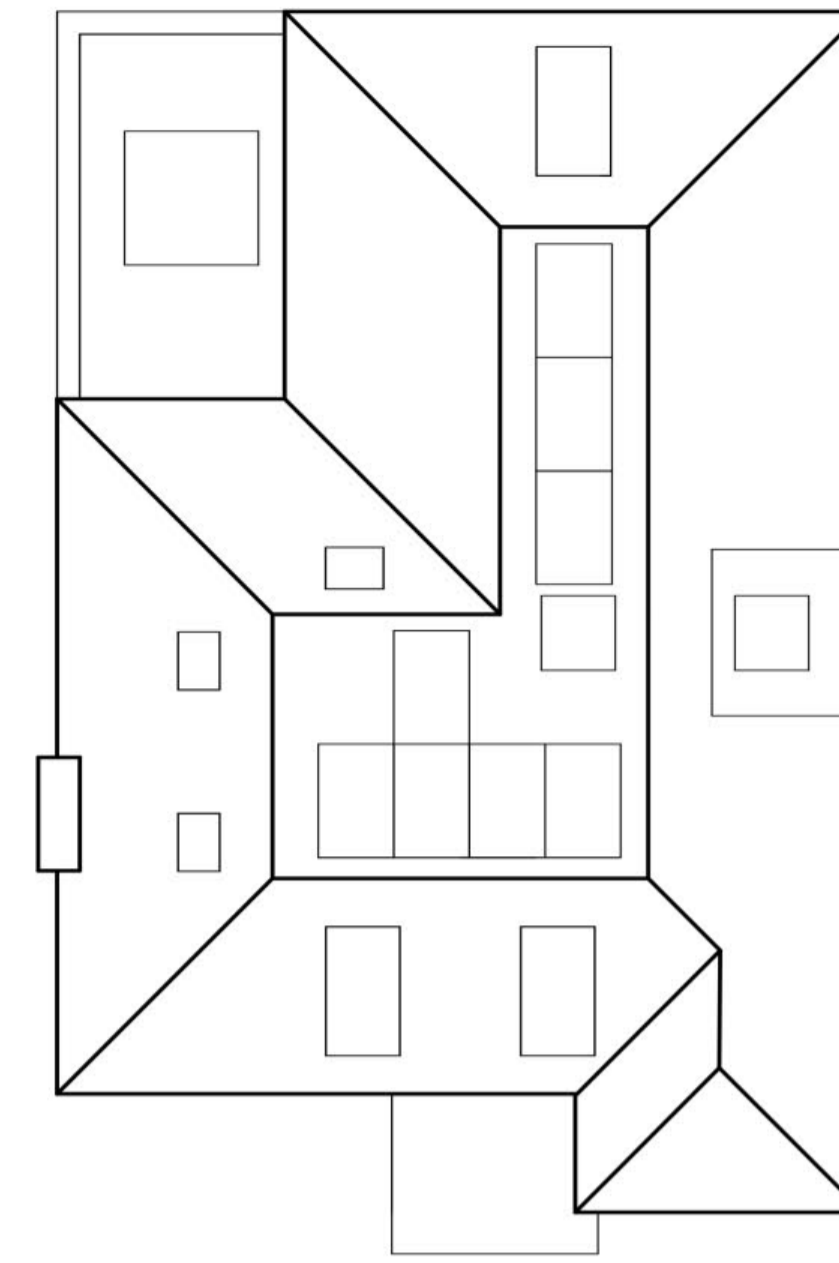

ROOF PLAN



FRONT ELEVATION




REAR ELEVATION



SIDE ELEVATION



SIDE ELEVATION

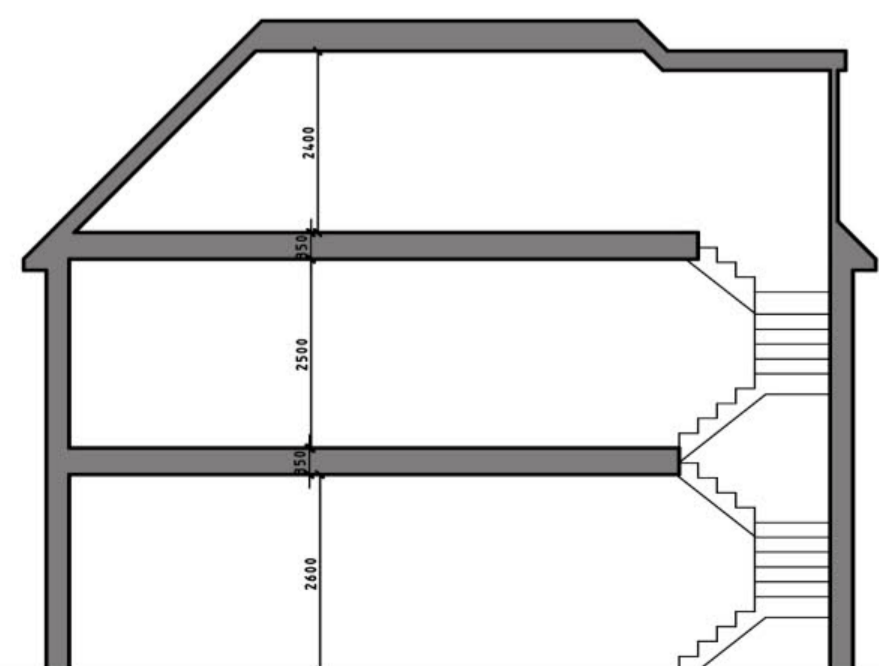

SECTION

MATERIALS HOUSES 4-6



CHINESE OR SPANISH SLATE



MICHELMEERSH
HAMPSHIRE STOCK RED MULTI-ATTR



GRP DORMERS



TIMBER FRONT DOOR



WHITE ALUMINIUM PATIO DOORS TO REAR



RECONSTITUTED PORTLAND STONE SURROUNDS
BY KEYSTONE OR SIMILAR



TIMBER STYLE UPVC SASH WINDOWS



BLACK UPVC GUTTERS AND DOWNPIPES

GIFA- 319M2



No.	Date	By	Contents
Revisions			

Site Address
101 BROOKMANS AVE
BROOKMANS PARK
AL9 7QG

Job Title
DEMOLITION OF EXG
HOUSE AND
ERECTION OF 6 HOUSES

Drawing Title
HOUSE 4 PLANS AND ELEVATIONS
AS APPROVED
Scale 1:100 @ a1 Date 07/19 Drawn by AJC

Alan Cox
associates
Architectural & Planning Consultants
TEL: 020 - 8440 - 7777
FAX: 020 - 8364 - 9556

Dwg. No. 485018-20